



Section A facing North

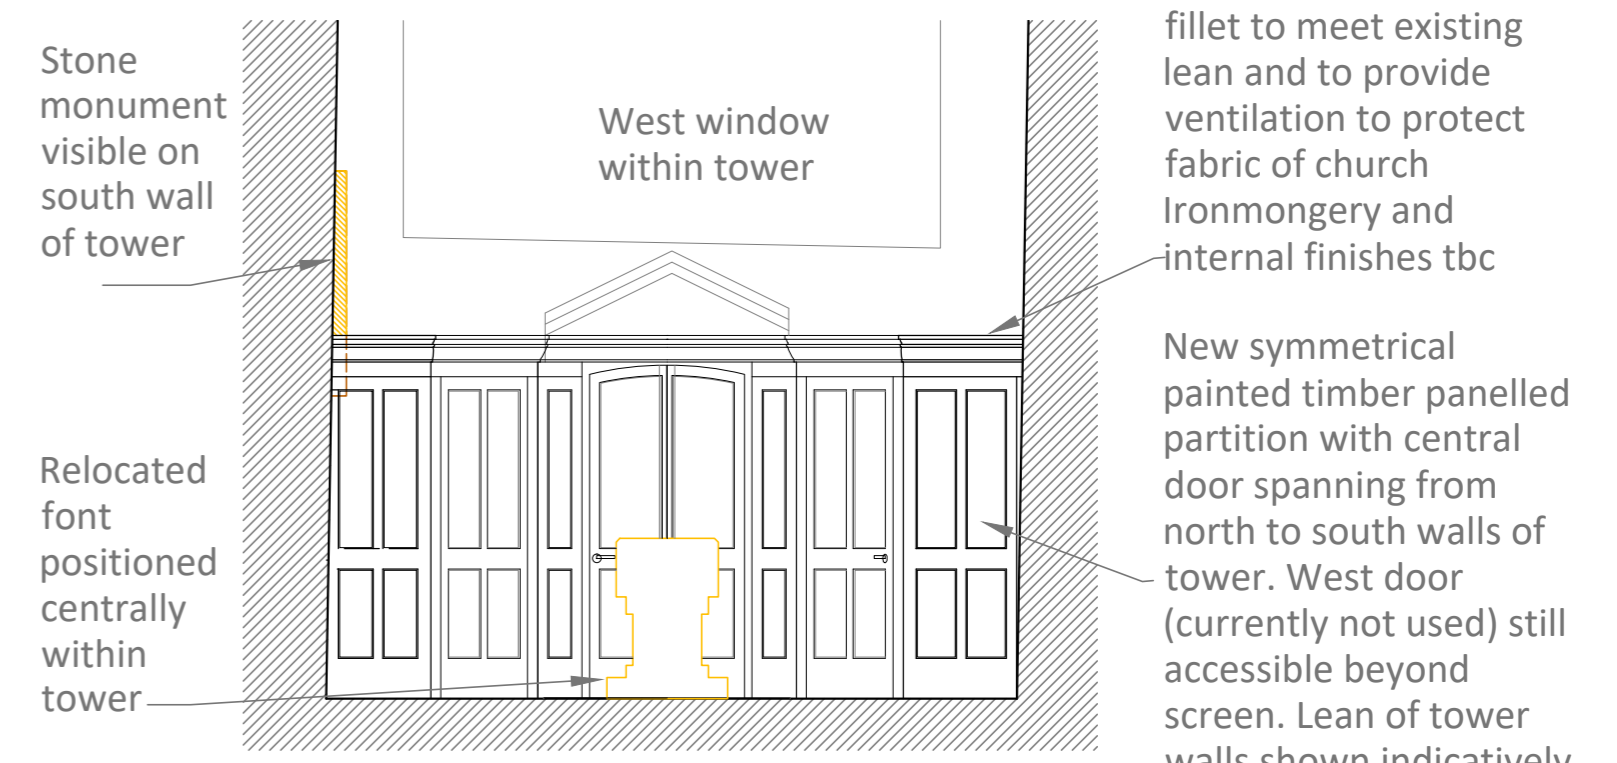


Section B facing West

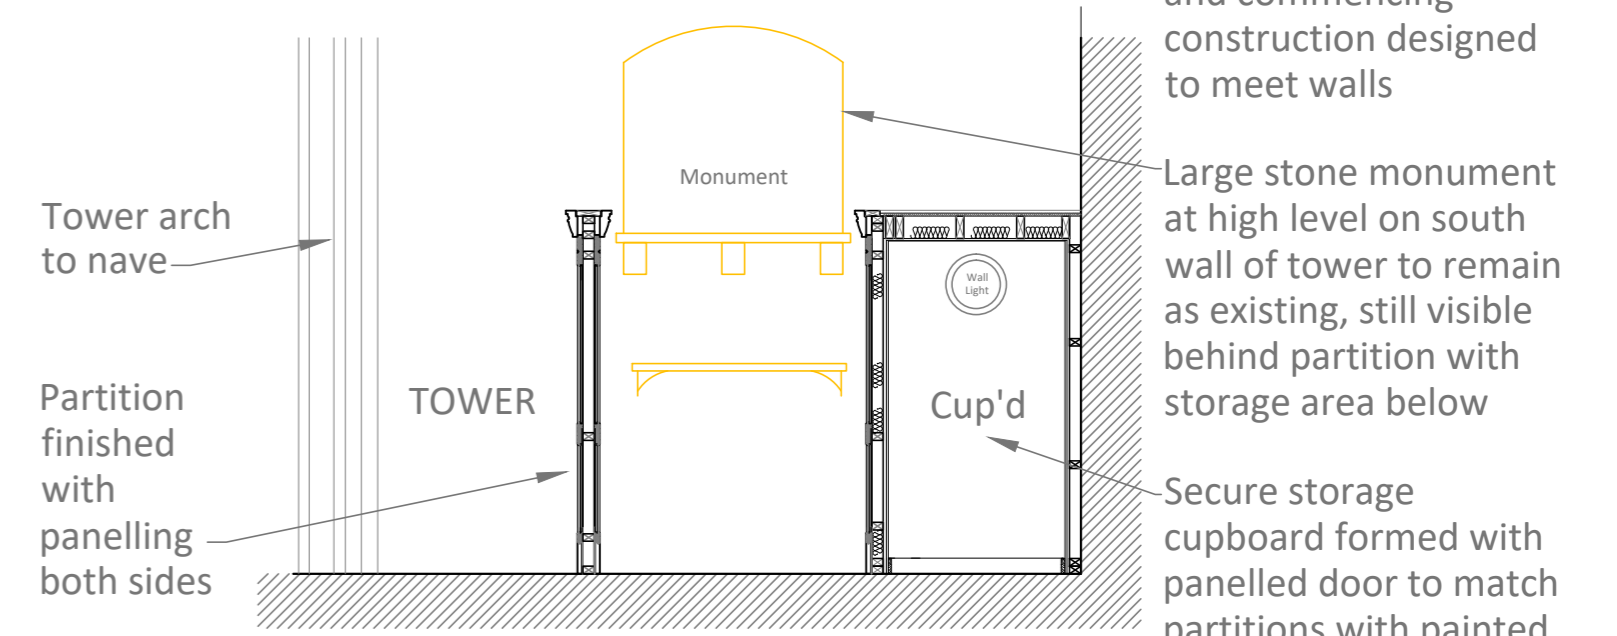

Section C facing South

PART PLAN: WEST END

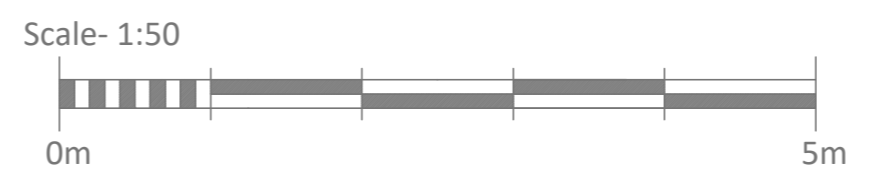

**CHEDBURN • CODD**  
 CONSERVATION ARCHITECTS  
 Historic Building Consultants  
 Glove Factory Studios, 1 Brook Lane, Holt,  
 Bradford-on-Avon, Wiltshire BA14 6RL  
 T: 01225 859999 www.chedburn.com e: chedburn@chedburn.com

Project	St Andrew's Church Burnham on Sea
Drawing	WC and timber partition West End As Proposed
Stage	DAC Faculty
Drawing No.	0609/048/
Scale	1:50 @ A2
Date	Nov 2023