


movement joints spaced to reflect
flagstone sizes of main path

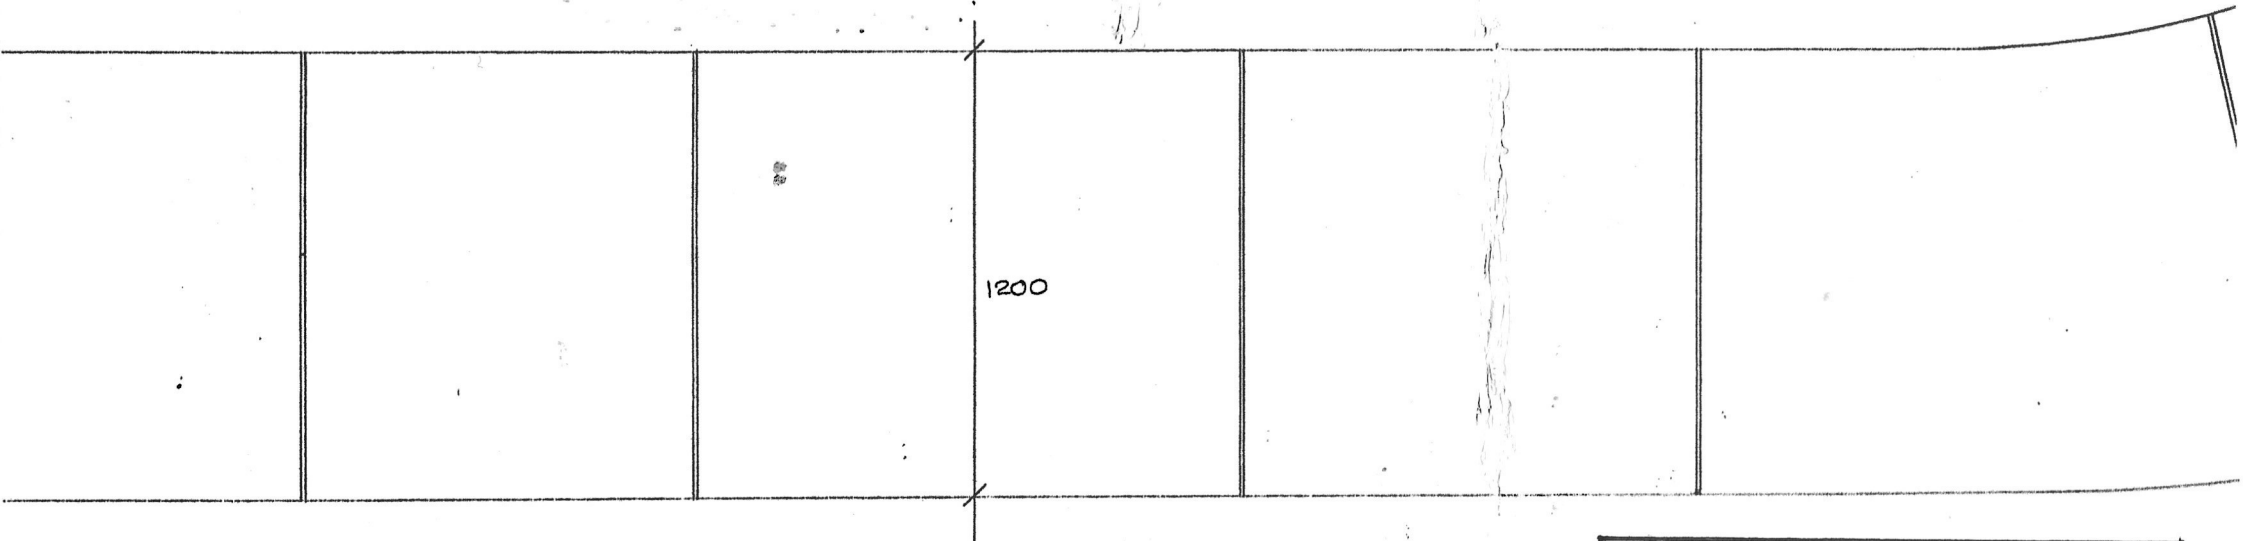


STOKE ST GREGORY
ST GREGORY'S

PROPOSED PATH DETAILS

SCALE 1:20

Celex fitted to
expansion joints

100 3:4:9 mix concrete pathway
Surface brushed with stiff broom one
hour after laying to remove laitance
Watered & brushed when firm to expose
stones

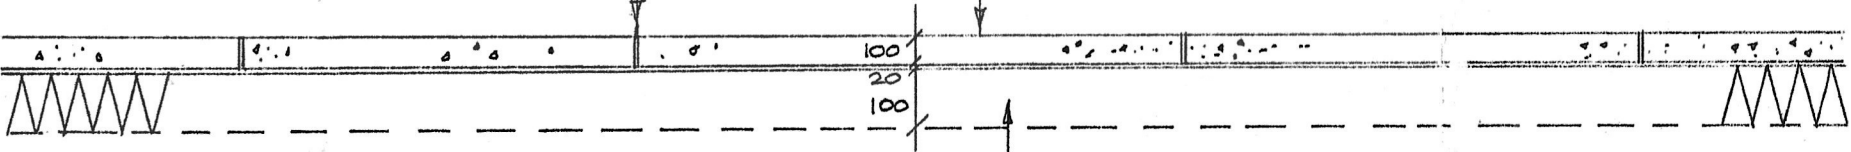

min 100 hardcore bed to path with
20 sand bedding