



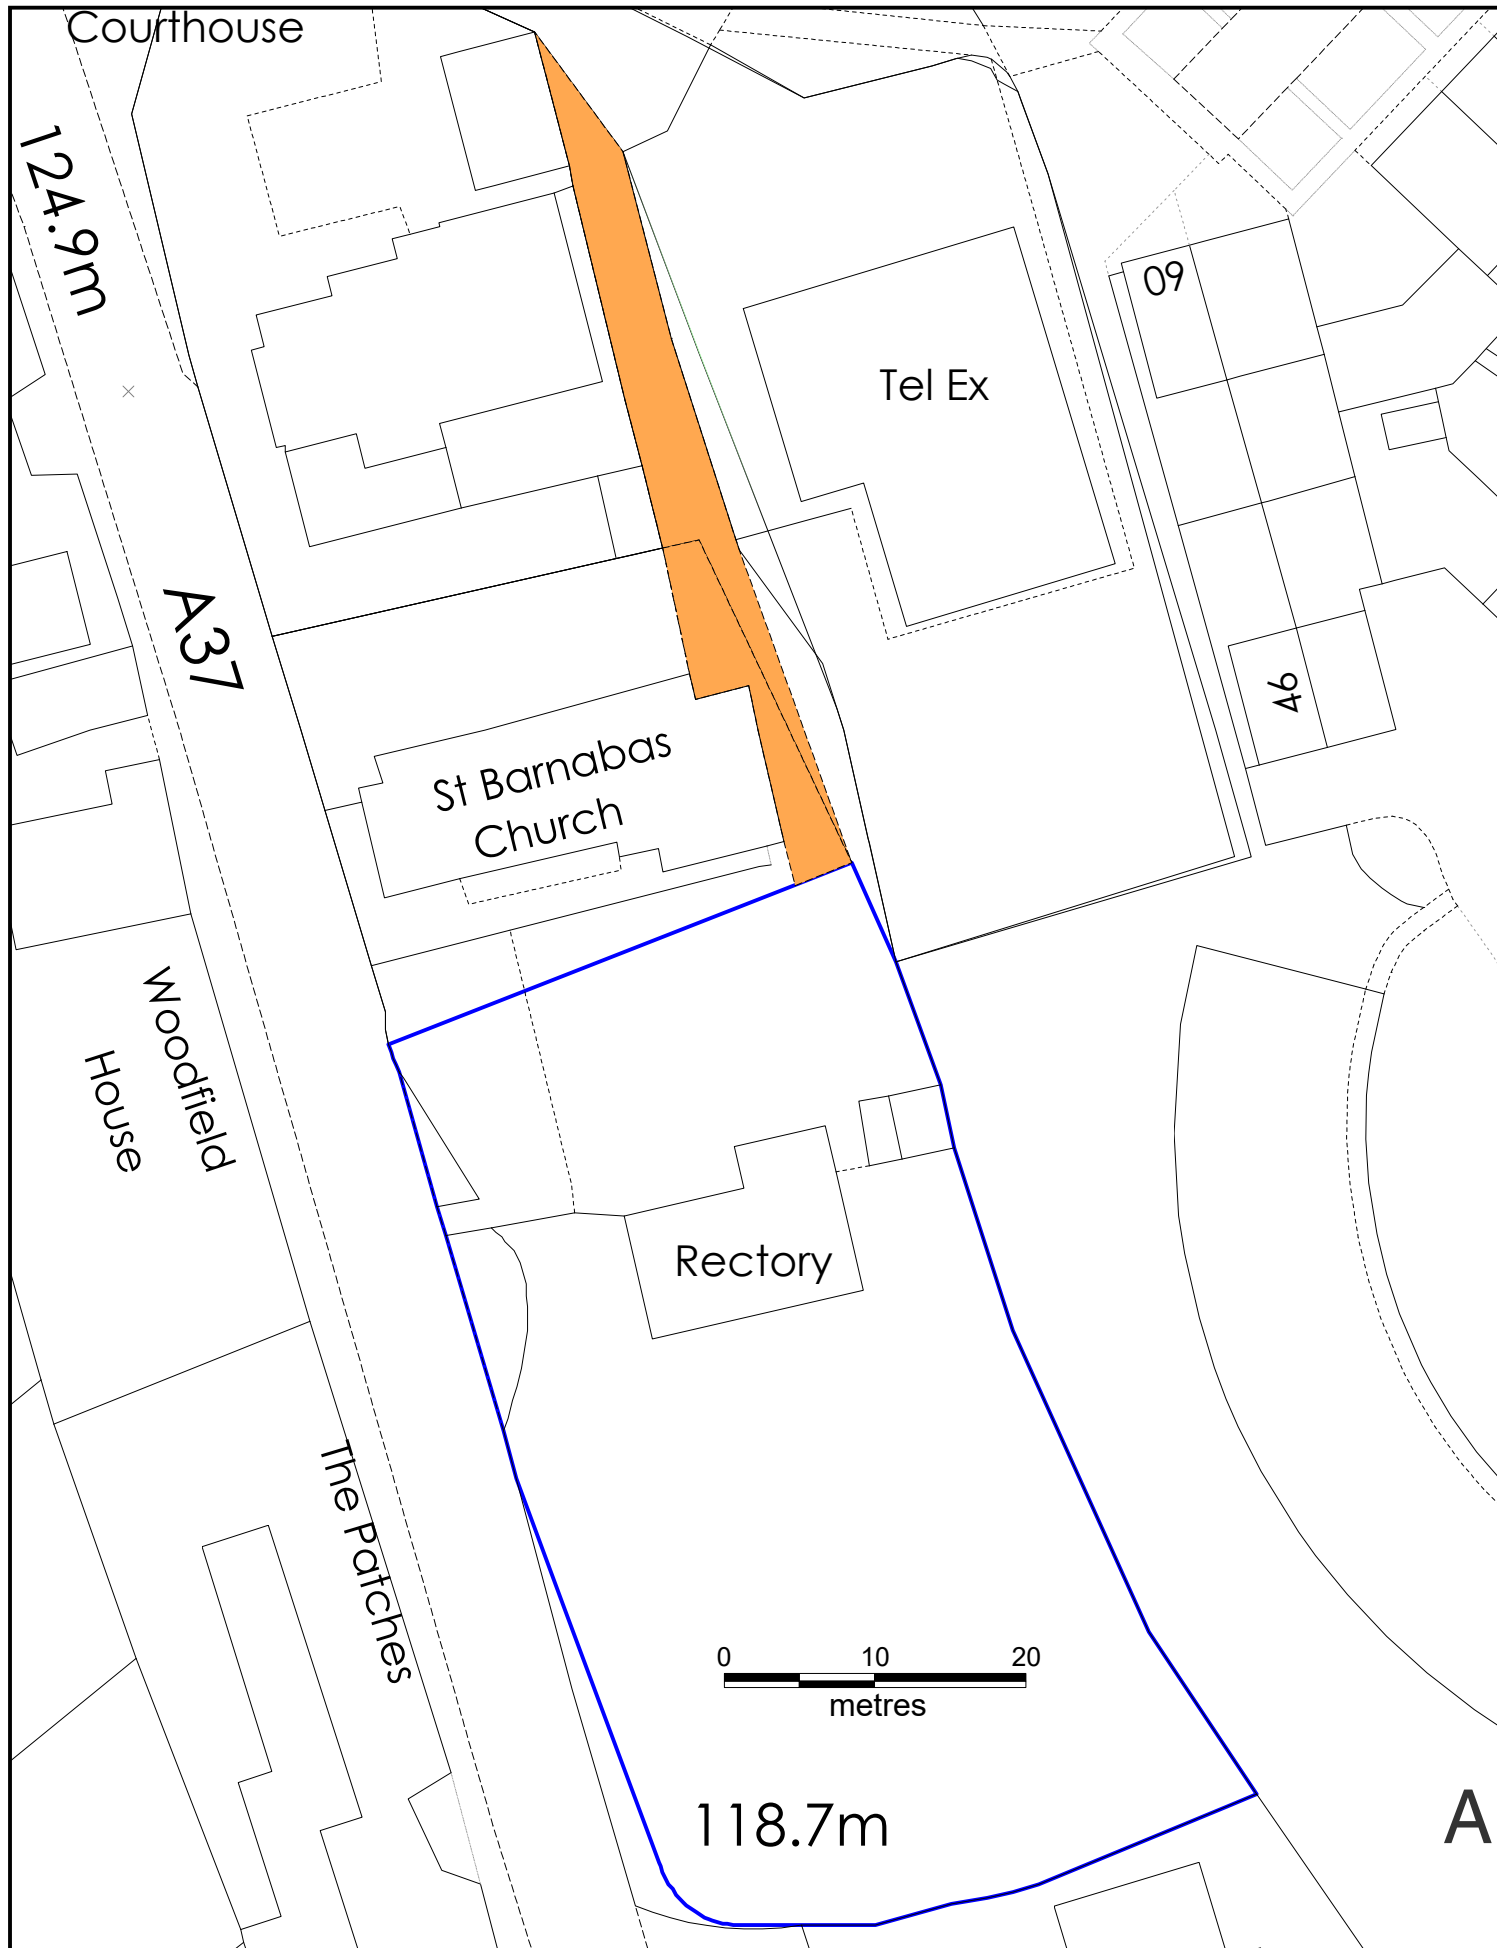

Temple Cloud, Rectory, BS39 5DA

Location ST 622 579
 Scale 1:500 @ A4
 Drawing No. Y21720-02
 Date 15.03.24

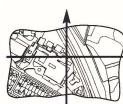

**THE
 MAPPING
 COMPANY**

Little Cutsey, Cutsey, Taunton. Somerset. TA3 7NY
 Tel: 01823 421354 Email: patrick@mapping-company.co.uk

Based on Ordnance Survey 1:2,500
 mapping with the permission of
 the Controller of HMSO
 ©Crown Copyright
 Licence No. VA 100033416