



No responsibility is taken for measurements scaled off this drawing, unless otherwise stated. Use for reference purposes only.

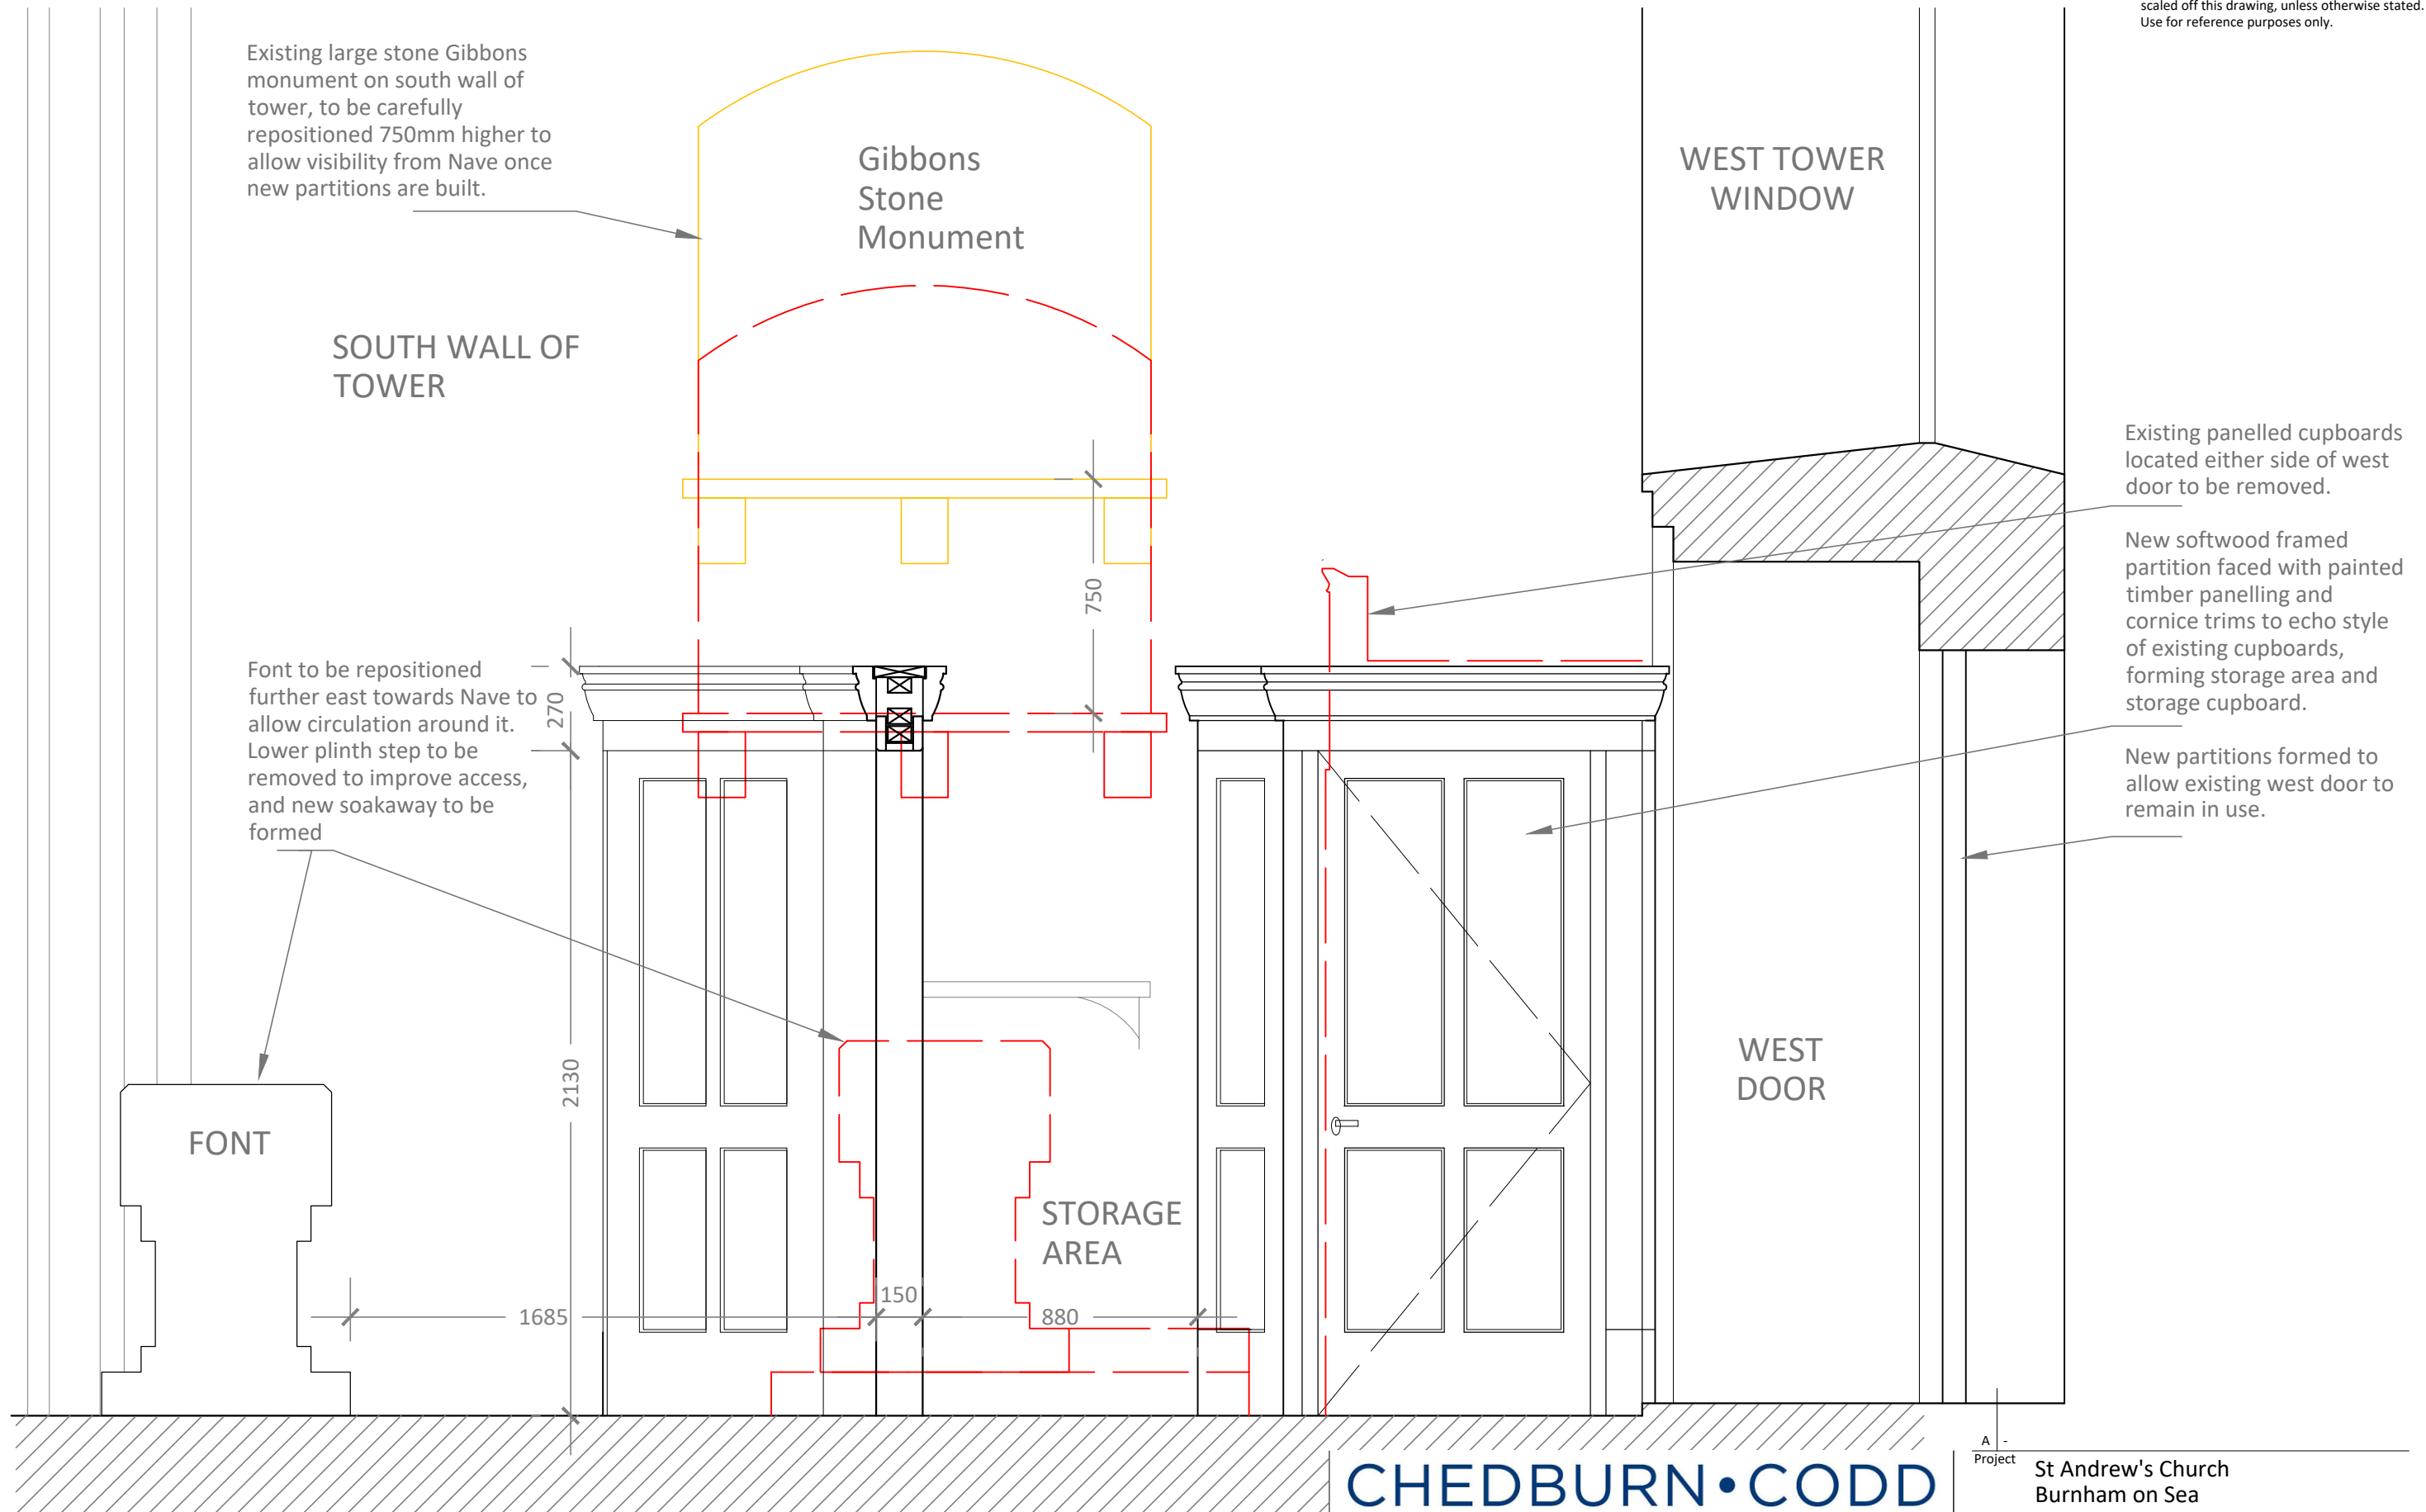

SECTION D - FACING SOUTH

Scale- 1:20

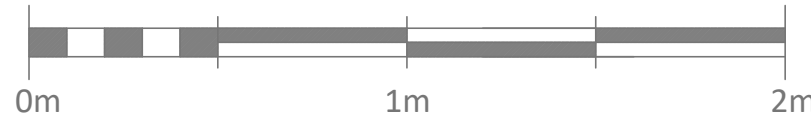

**CHEDBURN • CODD**  
 CONSERVATION ARCHITECTS  
*Historic Building Consultants*

Glove Factory Studios, 1 Brook Lane, Holt,  
 Bradford-on-Avon, Wiltshire BA14 6RL  
 T: 01225 859999 www.chedburn.com e: chedburn@chedburn.com

Project	St Andrew's Church Burnham on Sea	
Drawing	Section D through Tower As Proposed	
Stage	Faculty	
Drawing No.	Scale	Date
0609/104	1:20 @ A3	May 2024