



No responsibility is taken for measurements scaled off this drawing, unless otherwise stated. Use for reference purposes only.

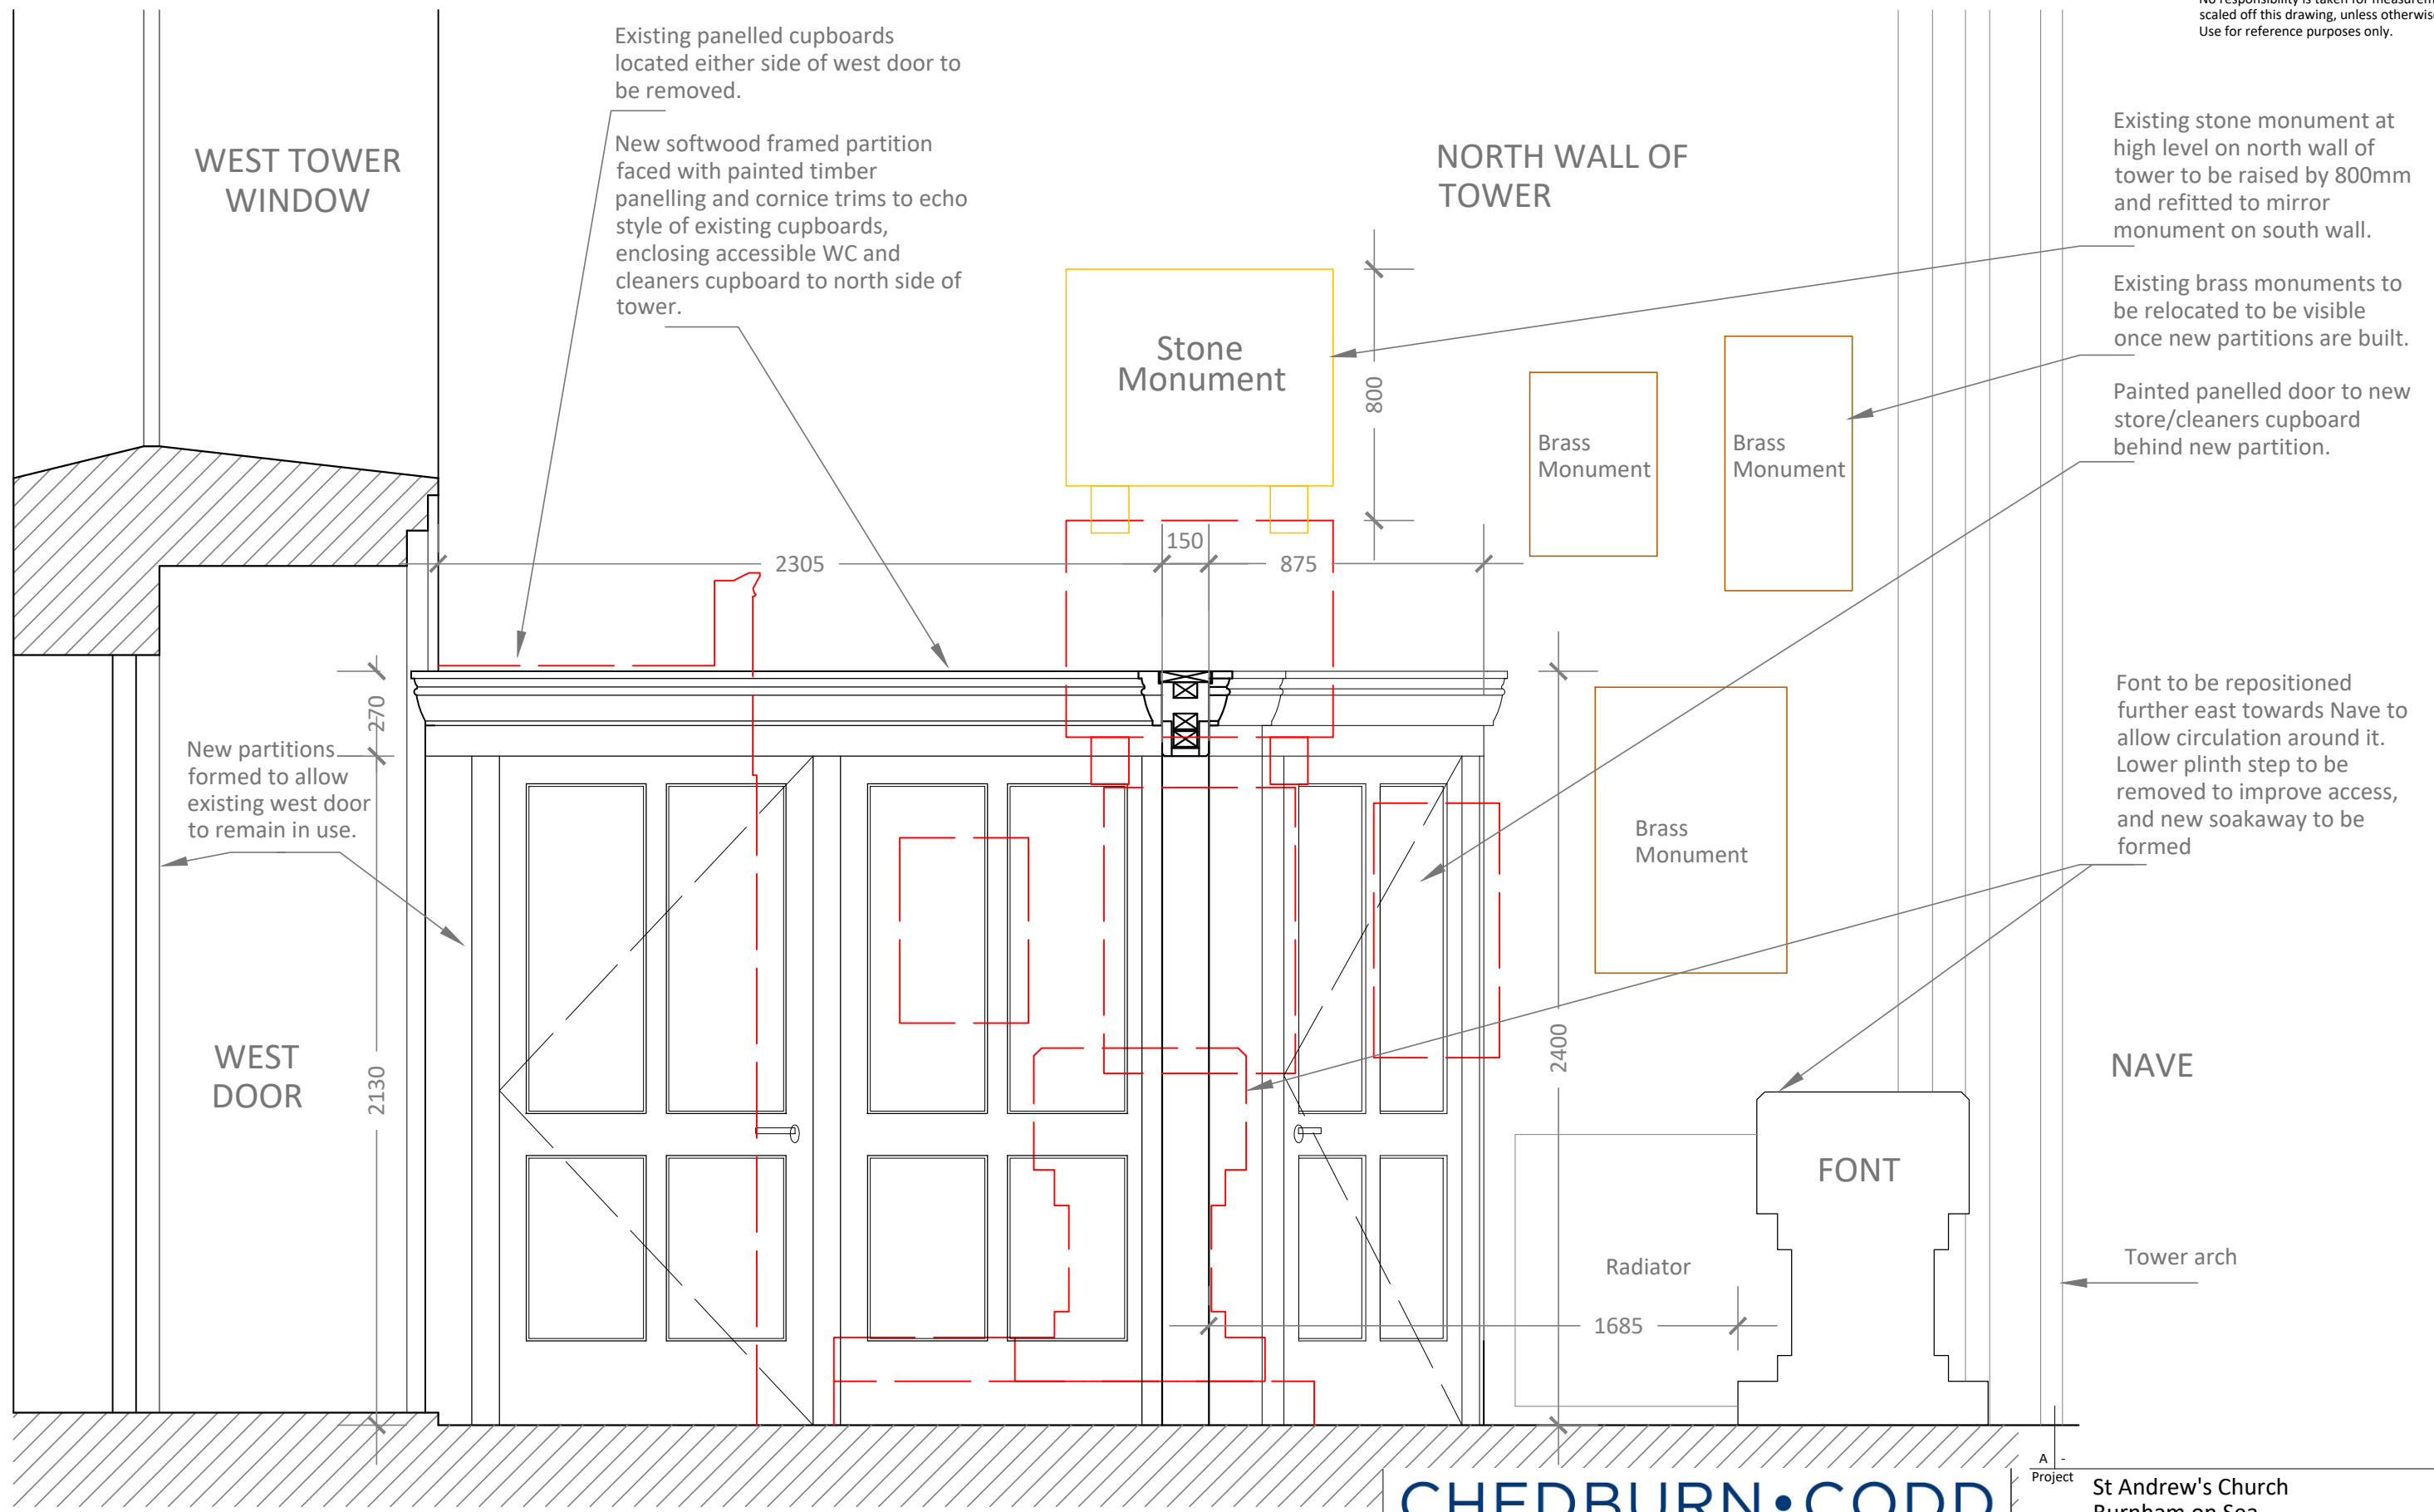

SECTION E - FACING NORTH

Scale- 1:20

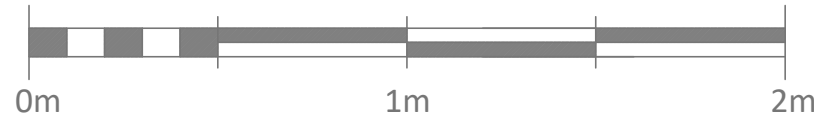

CHEDBURN • CODD
 CONSERVATION ARCHITECTS
 Historic Building Consultants

Glove Factory Studios, 1 Brook Lane, Holt,
 Bradford-on-Avon, Wiltshire BA14 6RL
 T: 01225 859999 www.chedburn.com e: chedburn@chedburn.com

Project	St Andrew's Church Burnham on Sea	
Drawing	Section E through Tower As Proposed	
Stage	Faculty	
Drawing No.	Scale	Date
0609/105	1:20 @ A3	May 2024