





D.01 Typical Floor Section Detail of the Nave

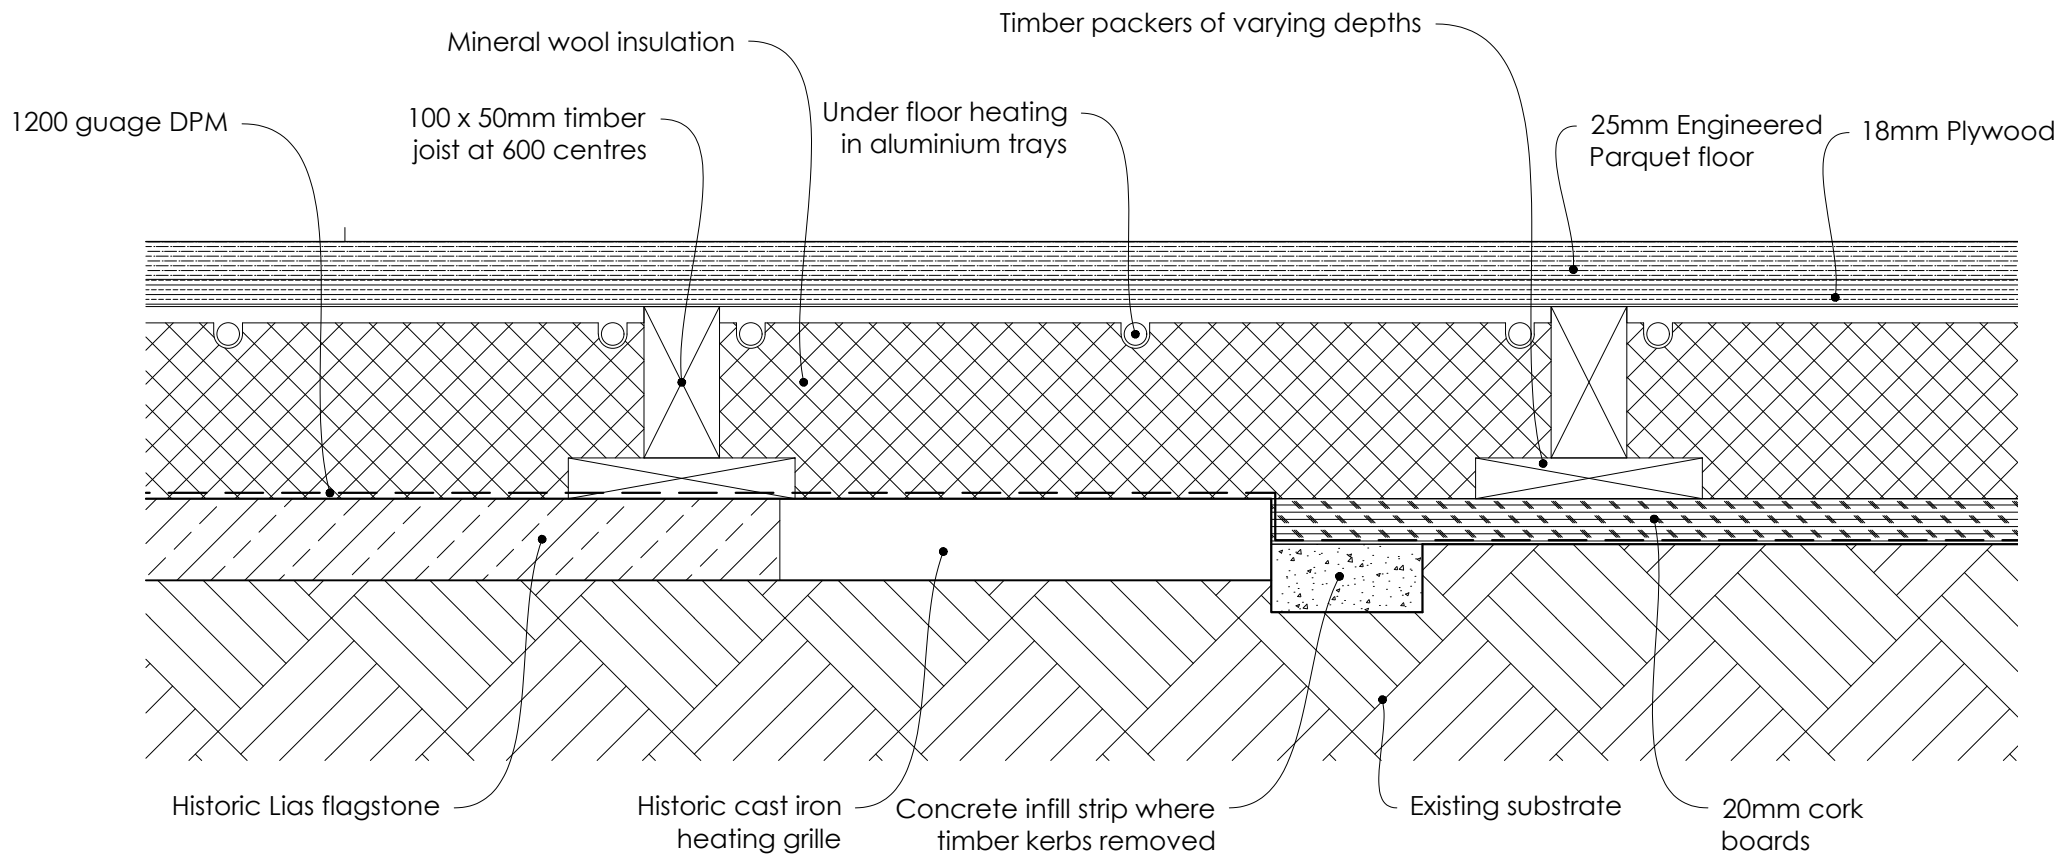


D.02 Typical Floor Detail Section

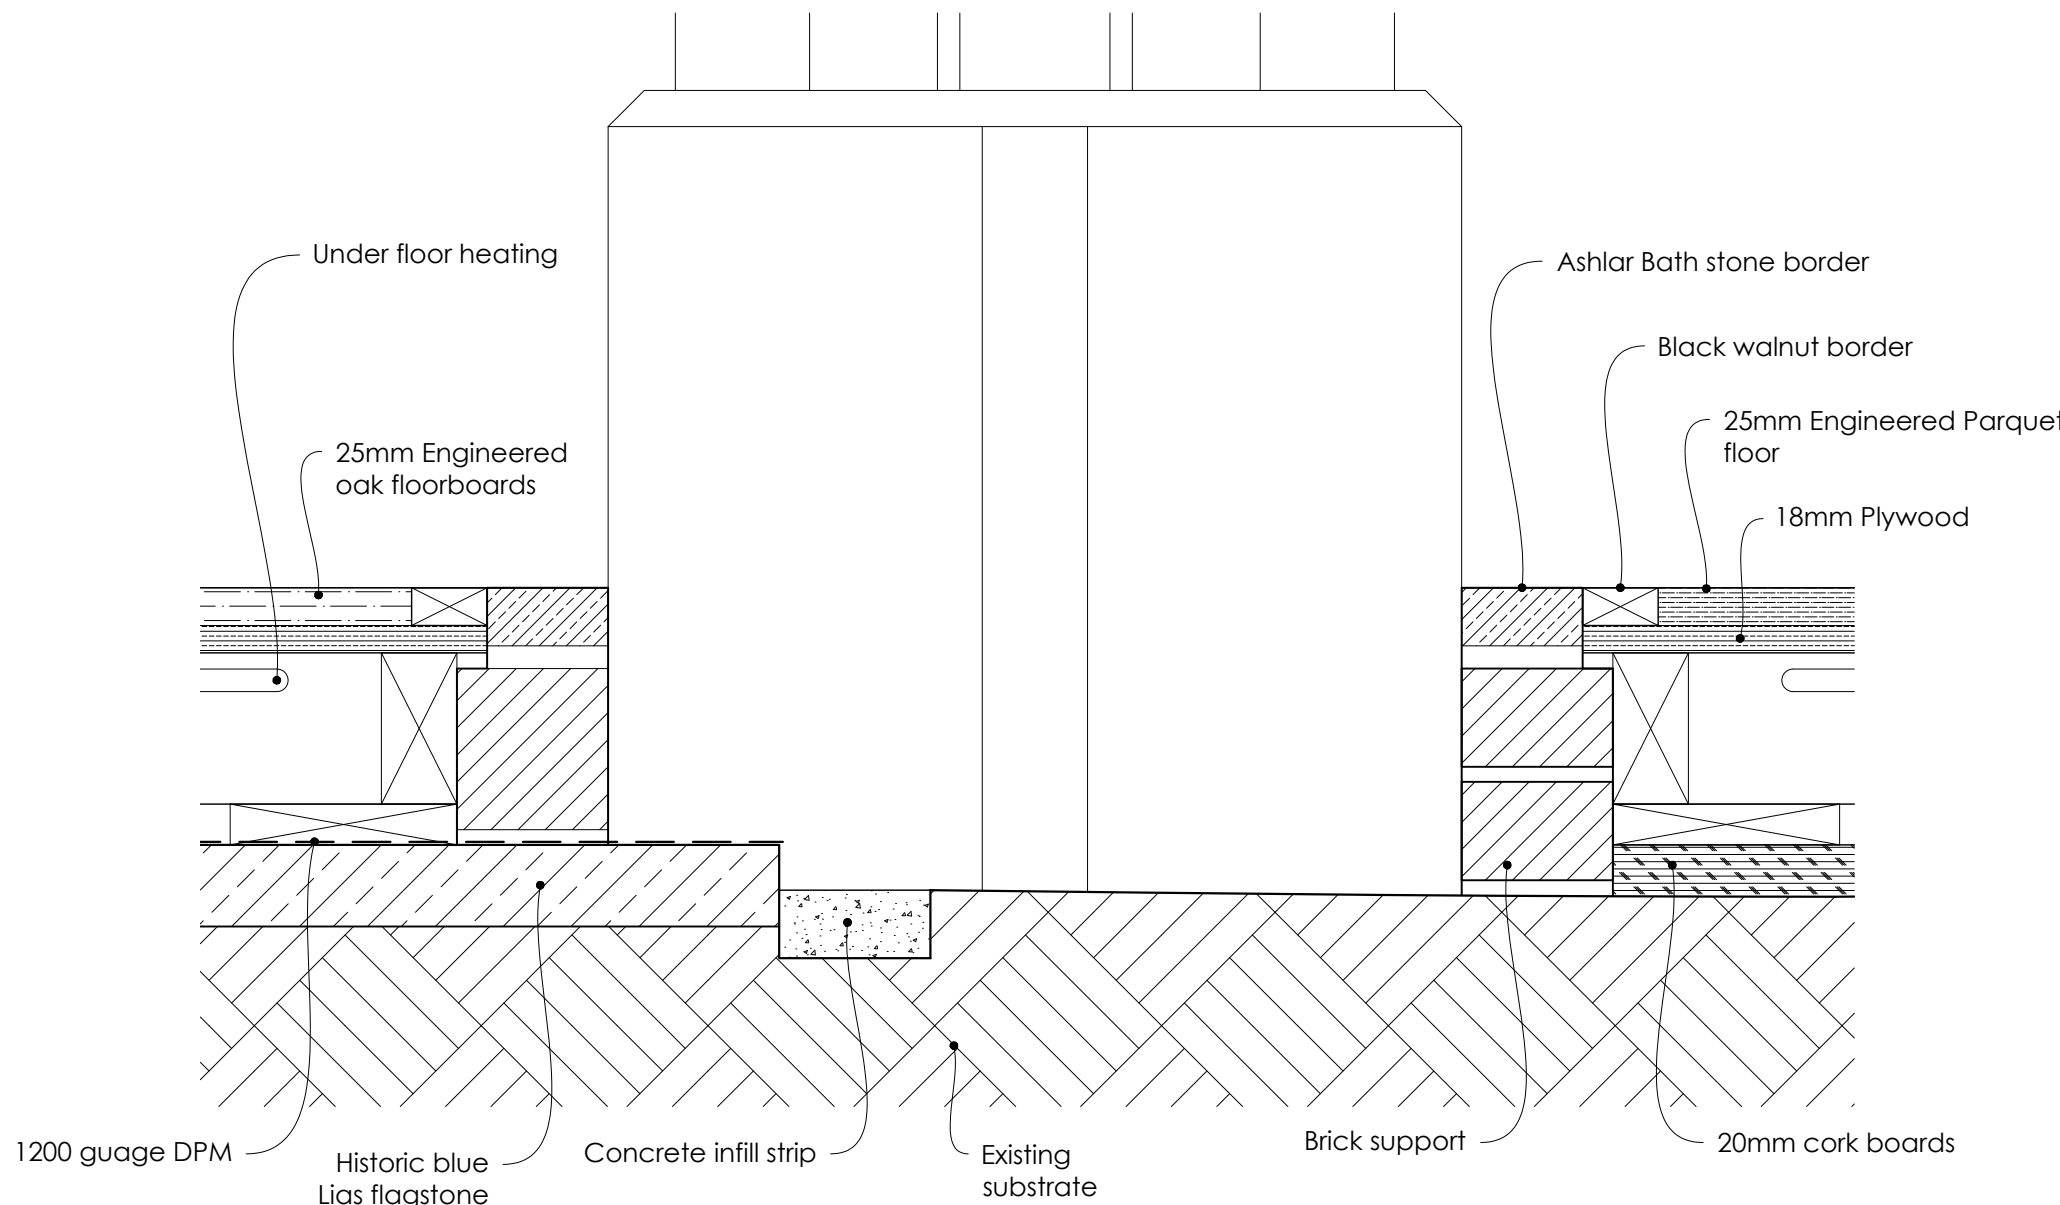

D.03 Typical Floor Detail Section

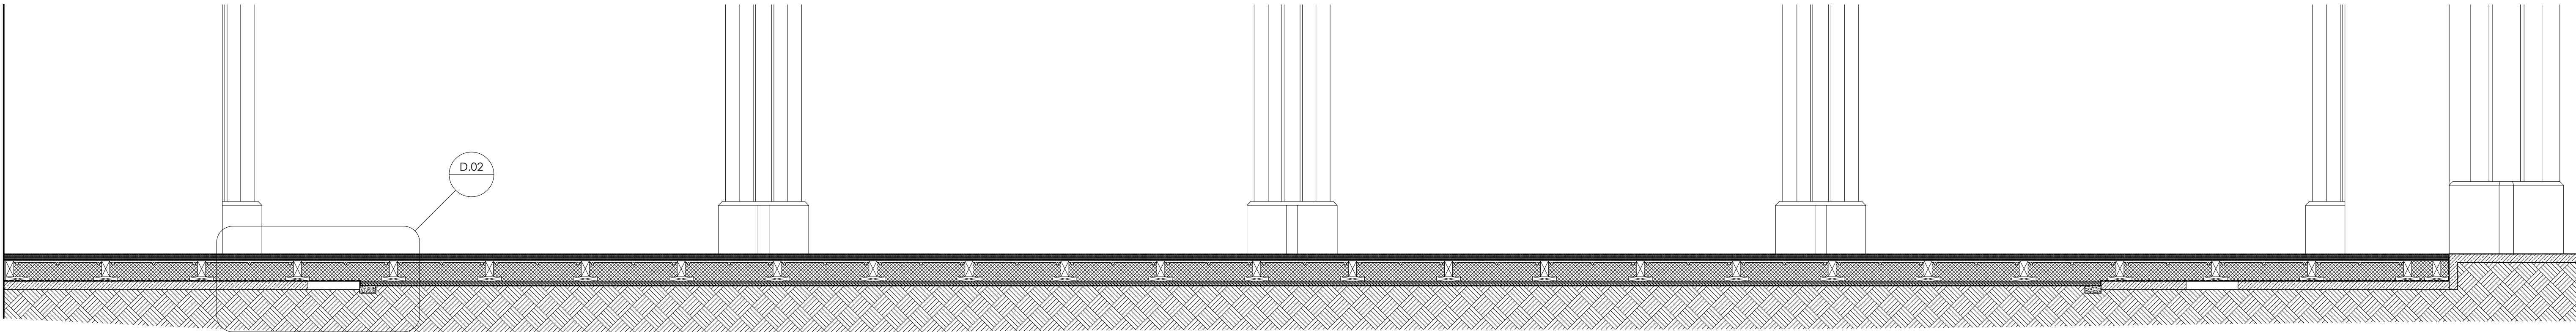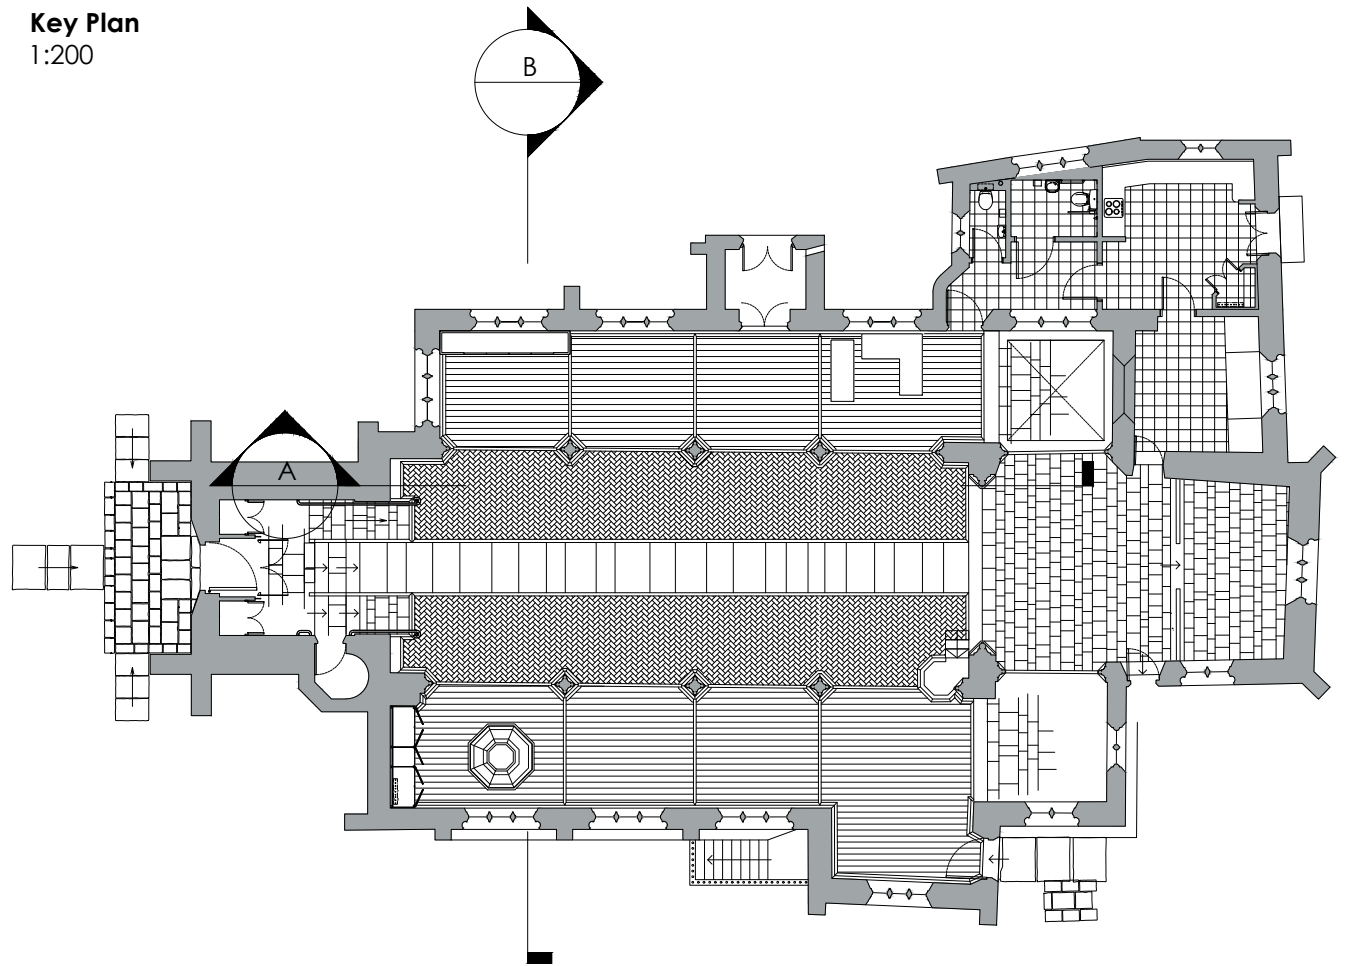

Floor Section A

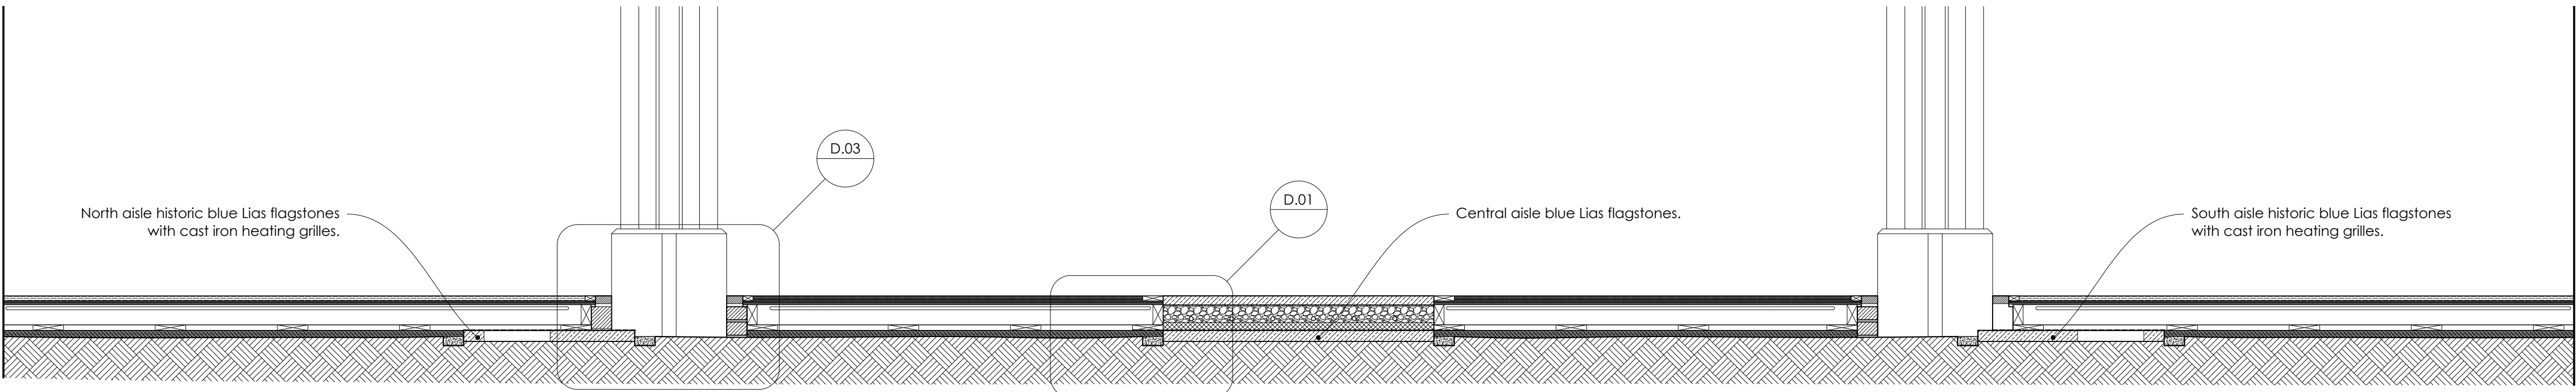

Floor Section B

1:50
metres