


MOBILE UNIT SOUTH FACING SIDE WHEN AT REST

NORTH WALL OF AISLE

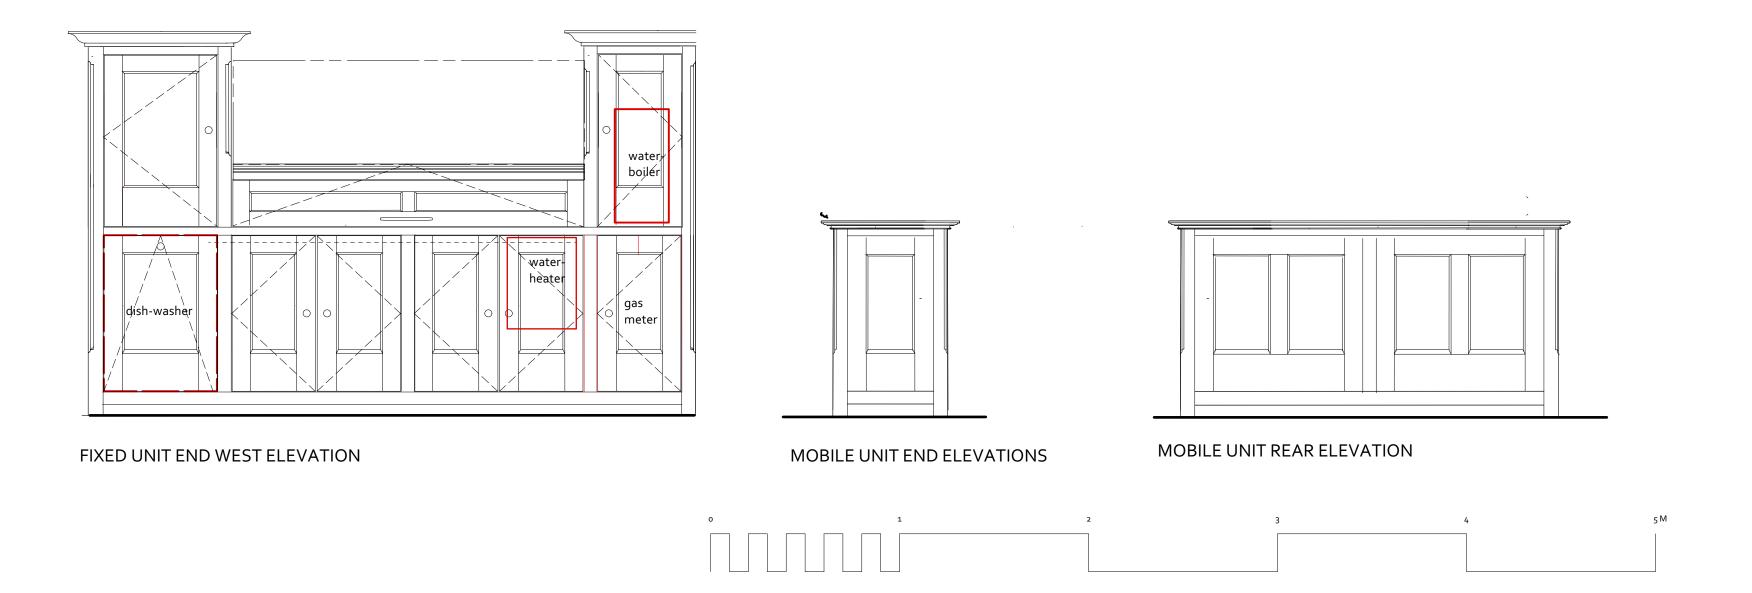

FOR DETAILS SEE DRAWING 237.21

Annie Evans architect Sowdens Fiddington Bridgwater TA5 1JH Job NORTON FITZWARREN ALL SAINTS
Drawing Nave and Aisle reordering with servery
Number 237.11B

Scale 1:20 when printed at A2 Date December 2023
Revision:

Copyright of this drawing belongs to Annie Evans. It may not be reproduced, altered or issued for use without prior permission in writing.