



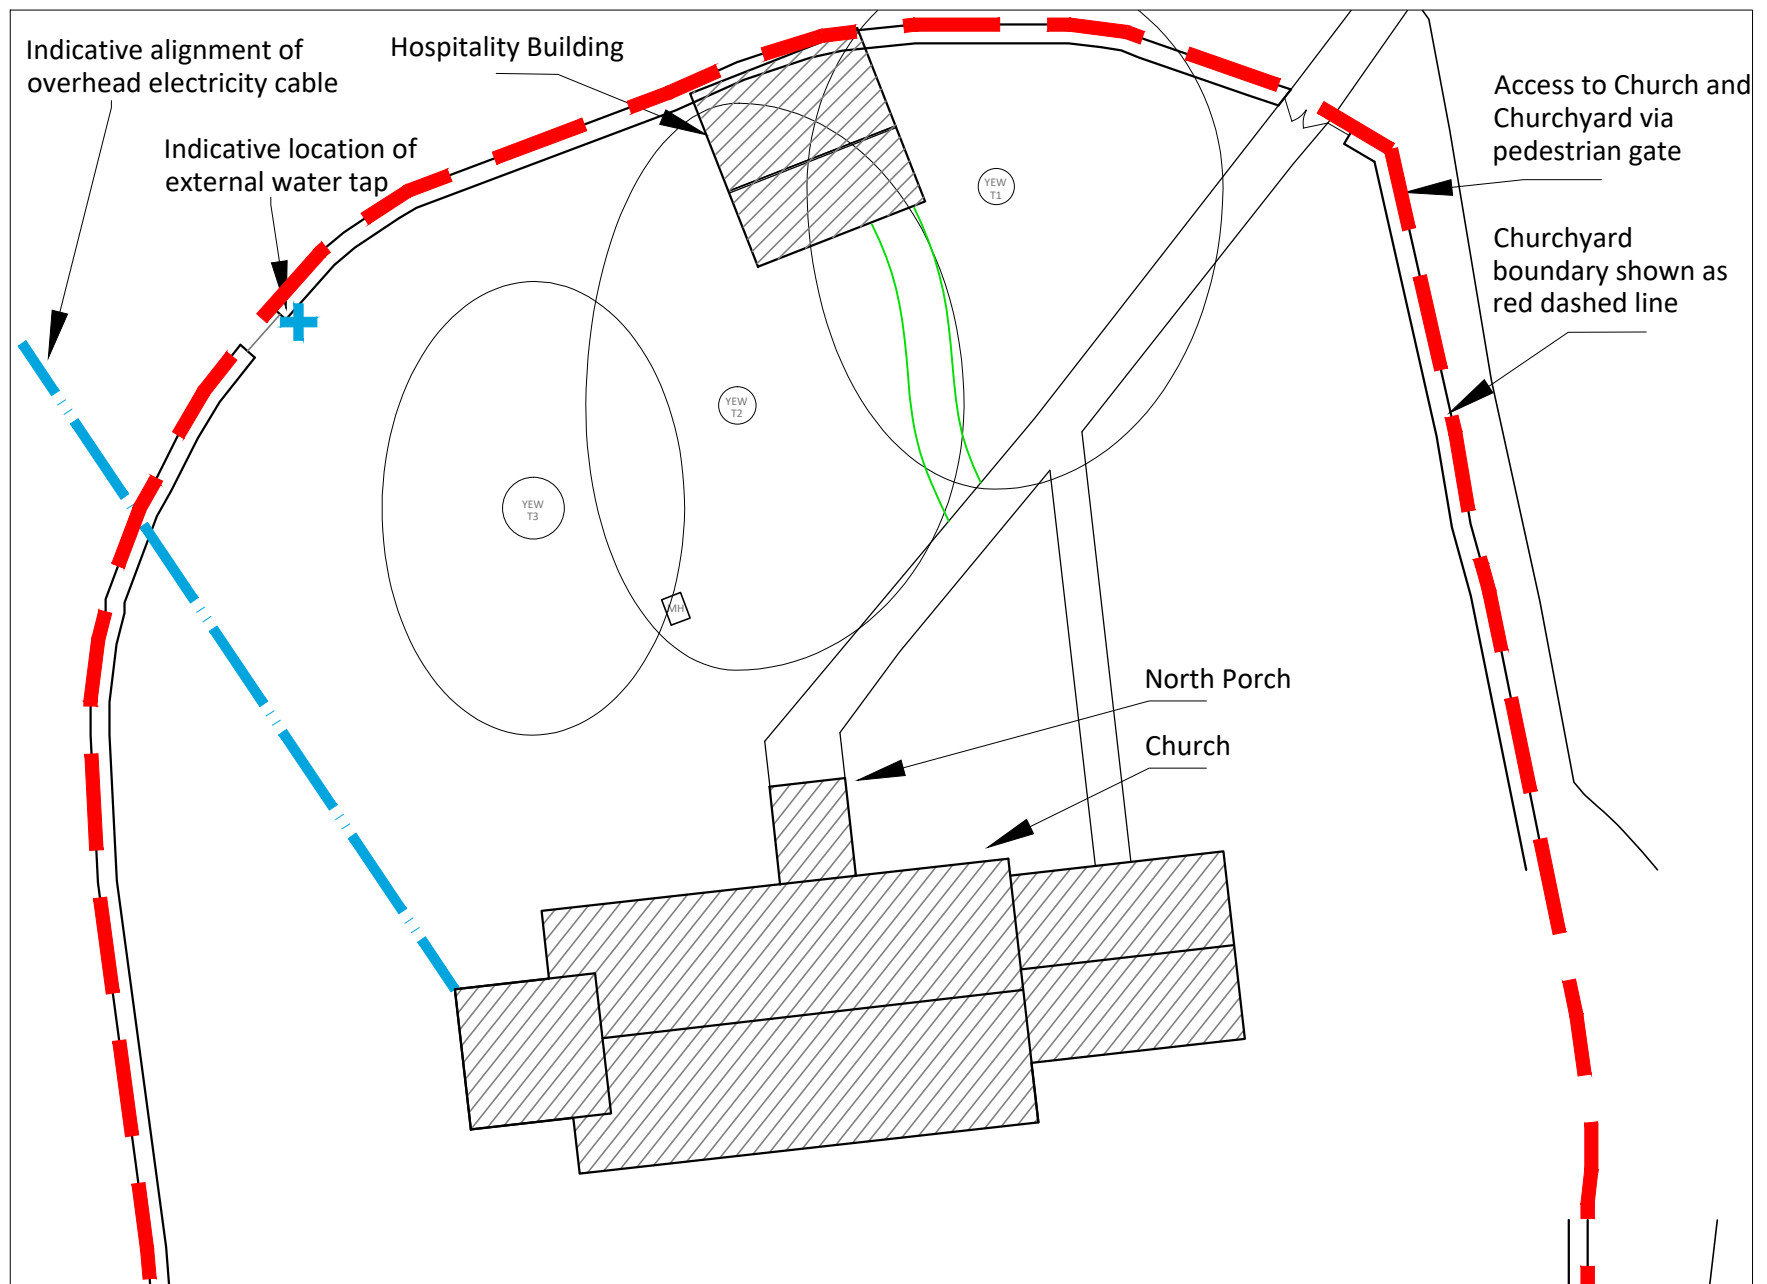


Block Plan @ 1:200

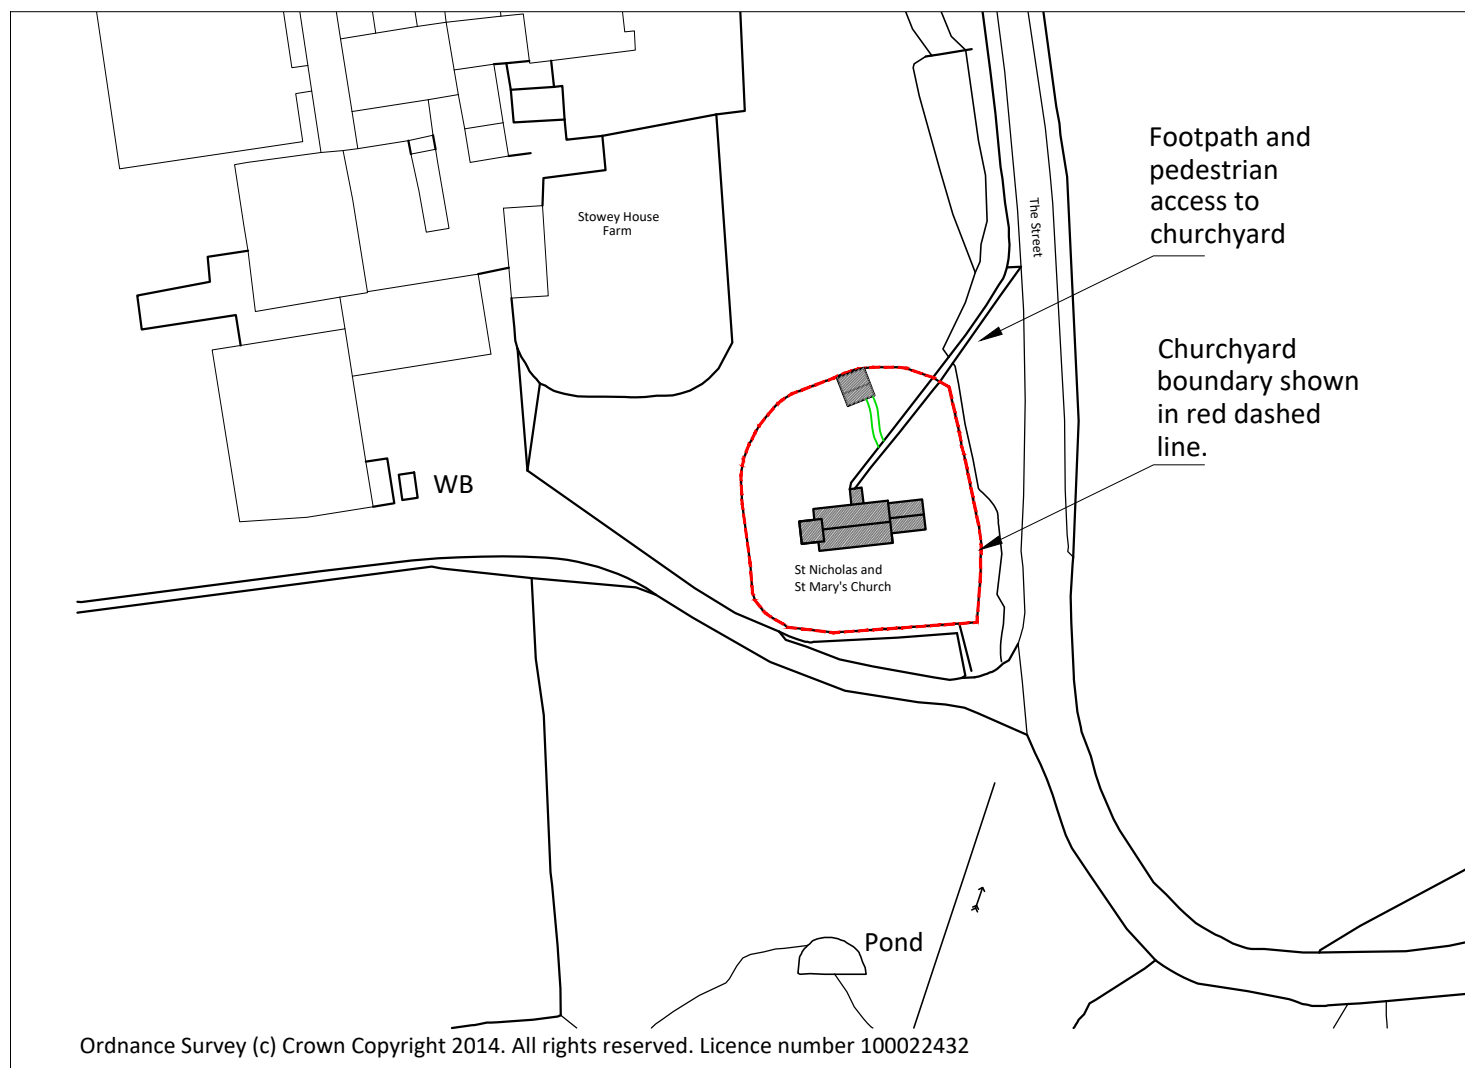


Location Plan @ 1:1250

Scale- 1:200

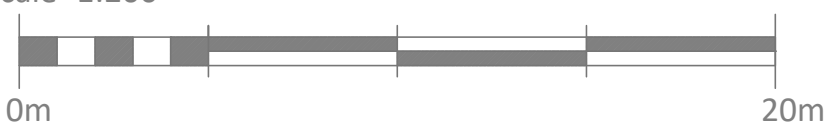

Scale- 1:1250

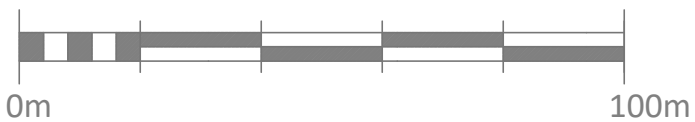

CHEDBURN•Codd
CONSERVATION ARCHITECTS
Historic Building Consultants

Glove Factory Studios, 1 Brook Lane, Holt,
Bradford-on-Avon, Wiltshire BA14 6RL

T: 01225 859999 www.chedburn.com e: chedburn@chedburn.com

Project	Porch Doors St Mary & St Nicholas Church, Stowey		
Drawing	Location & Block Plan		
Stage	Faculty		
Drawing No.	1118/40	Scale	AS @ A3
Date	Dec '24		