



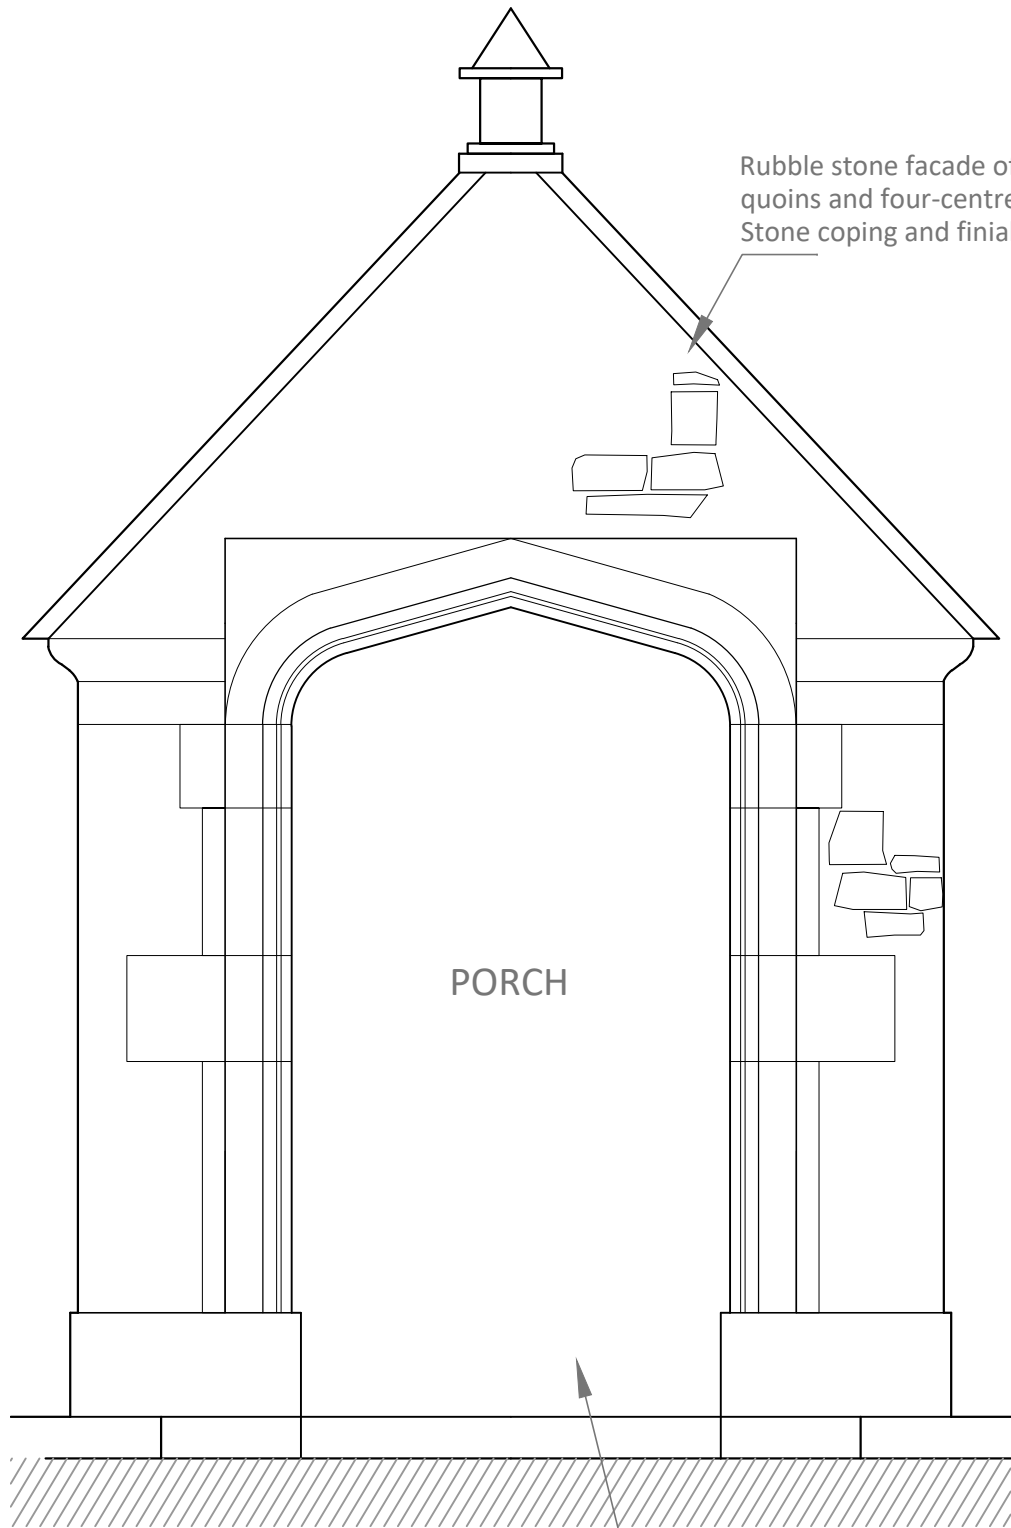


EXTERNAL ELEVATION

Scale- 1:20

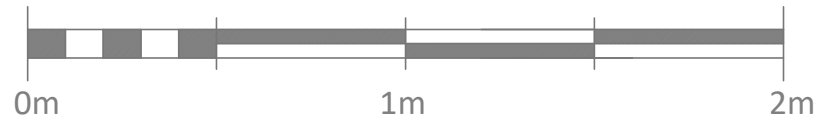


NORTH PORCH EXTERNAL OPENING AS EXISTING

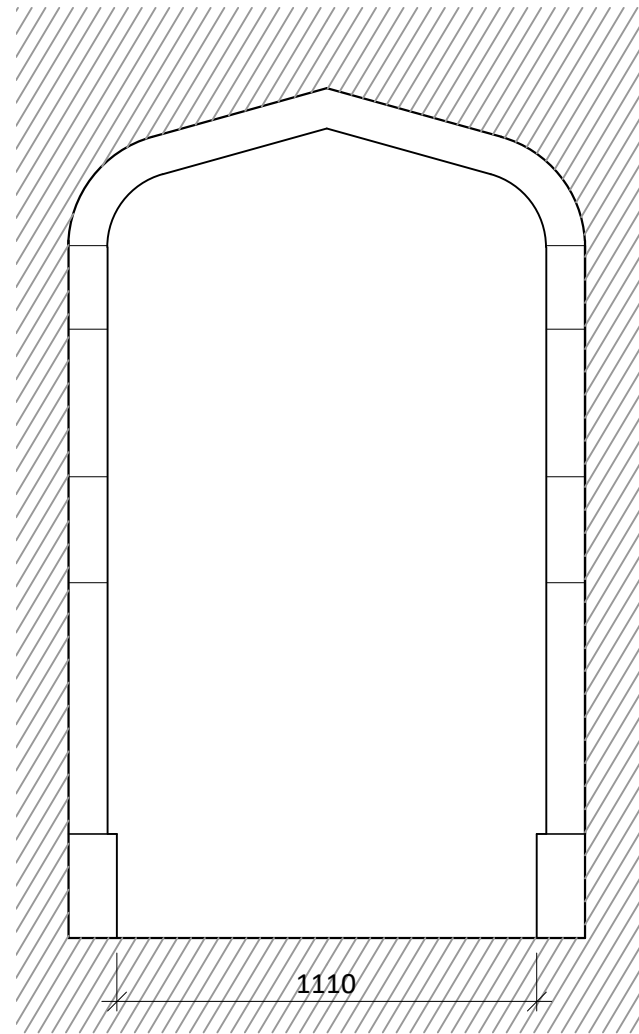


INTERNAL ELEVATION

Dressed stone four centred arched opening to north porch

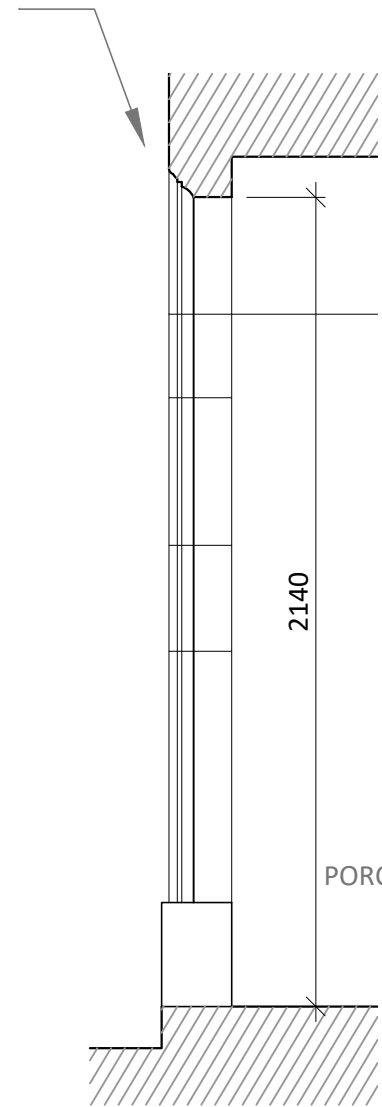

SECTION

Existing Internal timber boarded door to church

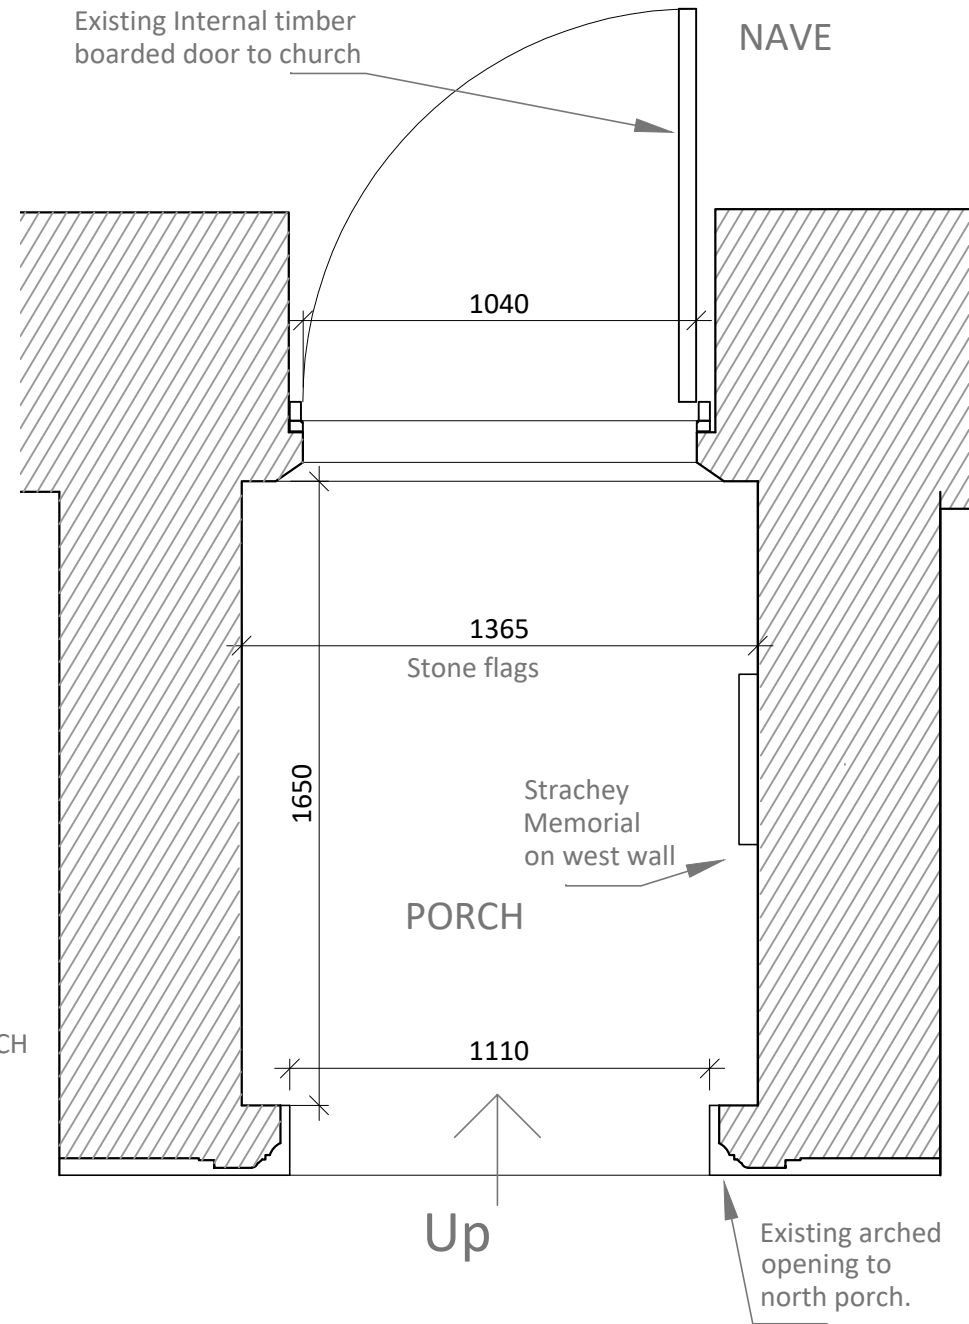

PLAN

CHEDBURN•Codd
CONSERVATION ARCHITECTS
Historic Building Consultants

Glove Factory Studios, 1 Brook Lane, Holt,
Bradford-on-Avon, Wiltshire BA14 6RL

T: 01225 859999 www.chedburn.com e: chedburn@chedburn.com

Project	St Nicholas and St Mary's Church Stowey		
Drawing	North Porch External Opening As Existing		
Stage	Faculty		
Drawing No.	Scale	Date	
1118/43	1:20 @ A3	Oct 2024	