
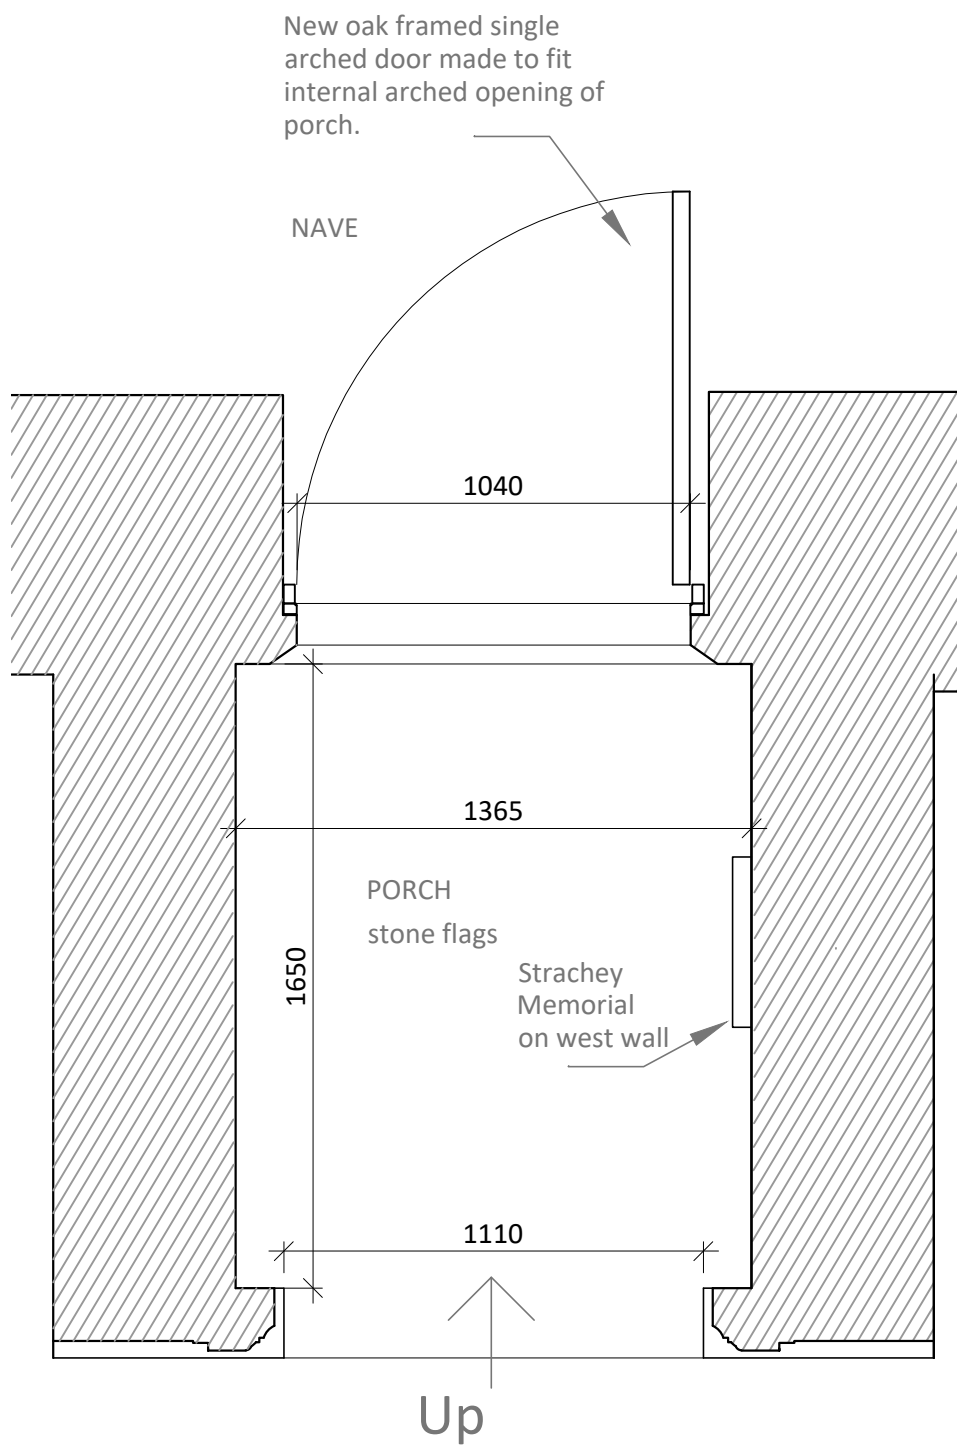


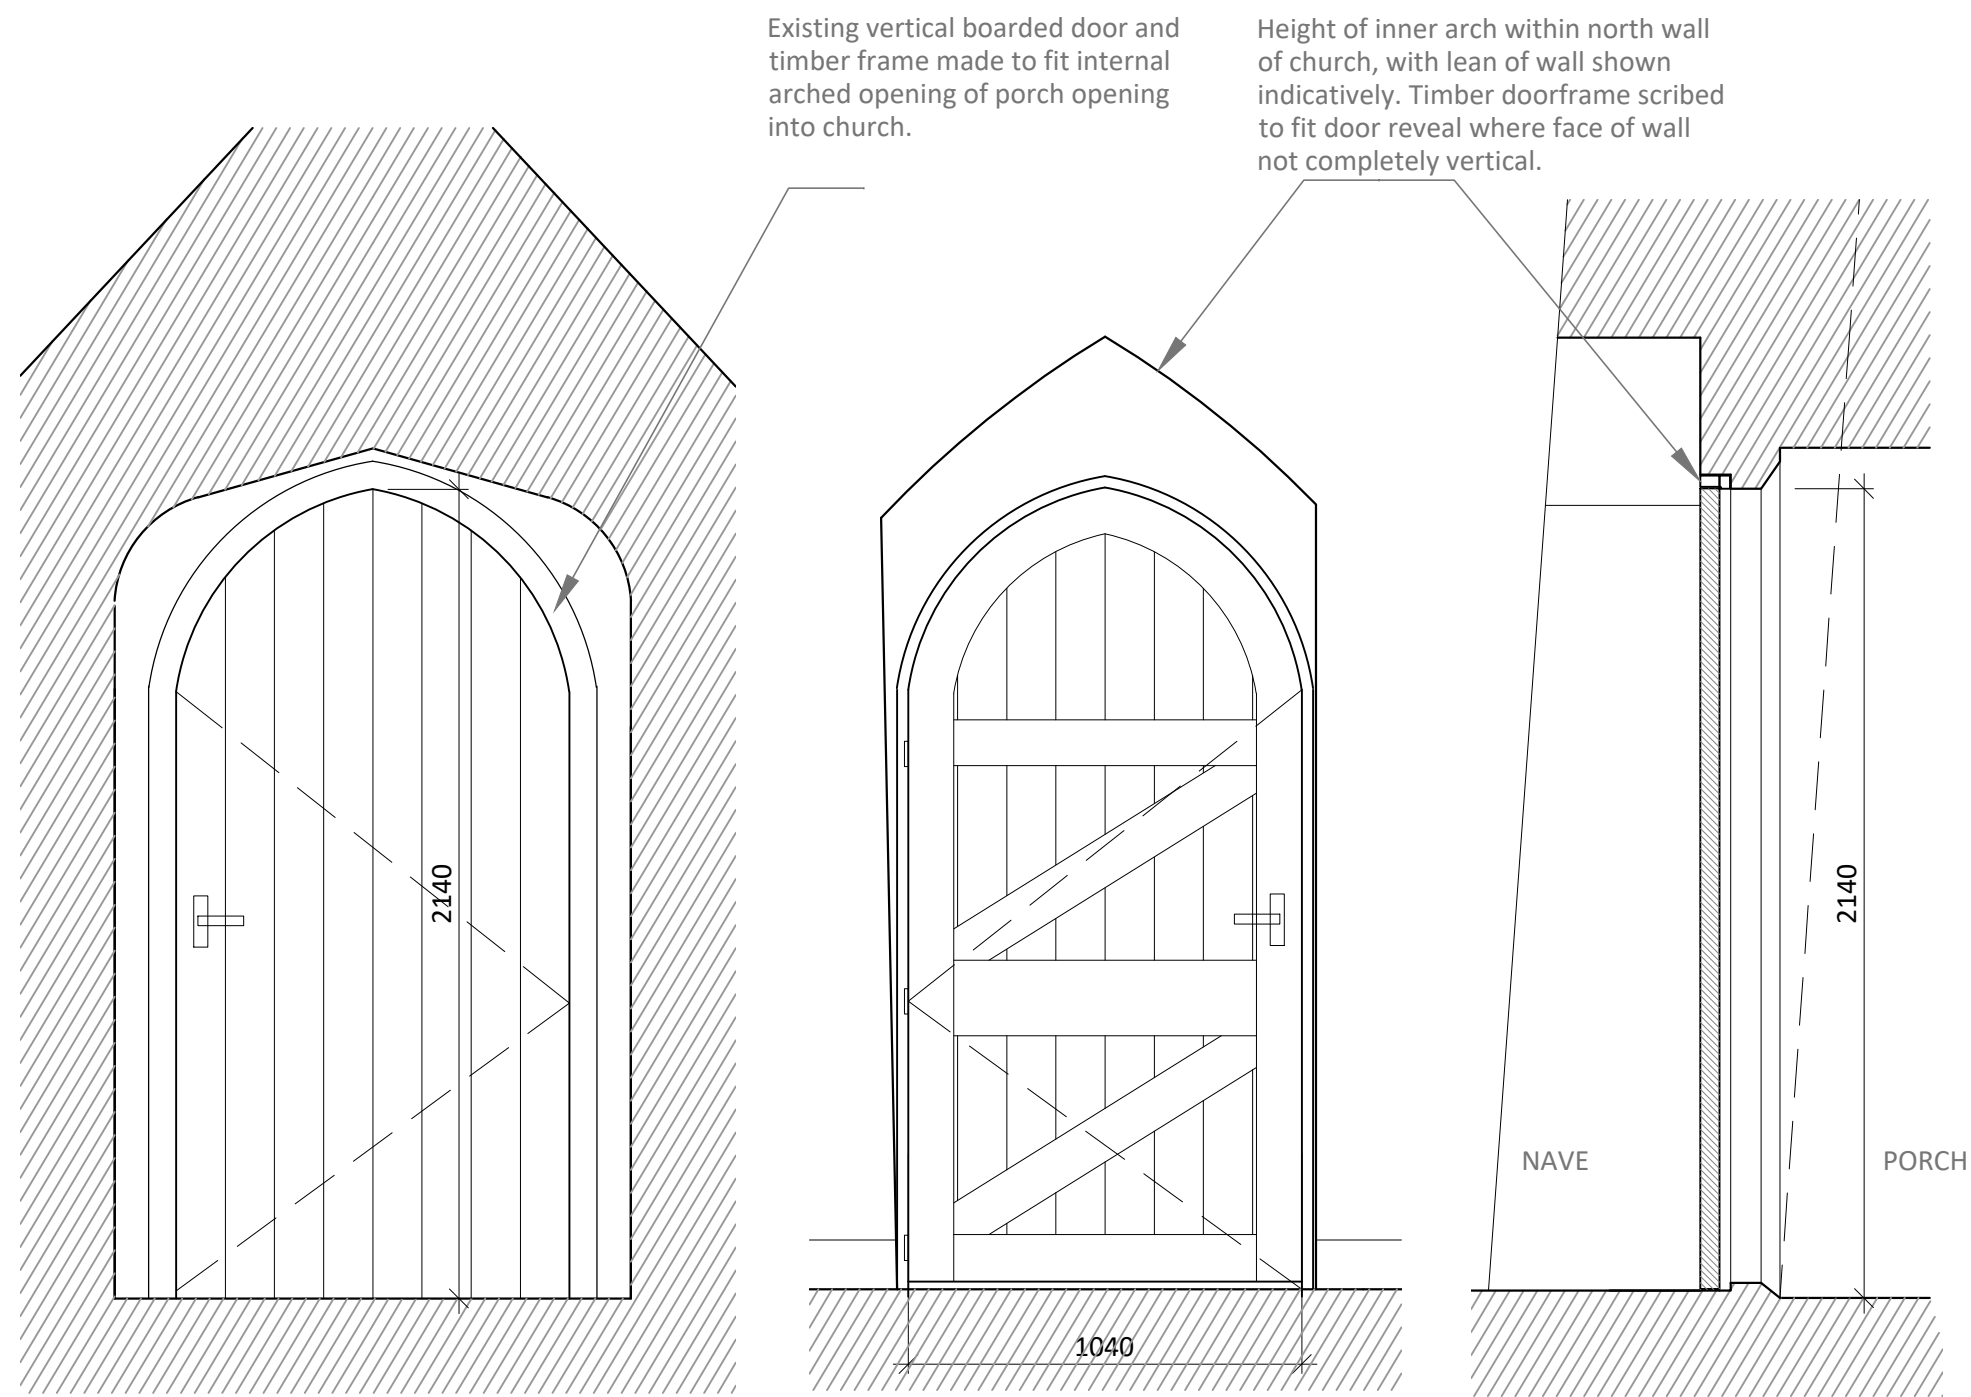


EXTERNAL ELEVATION

INTERNAL ELEVATION

SECTION

PLAN

Scale- 1:20

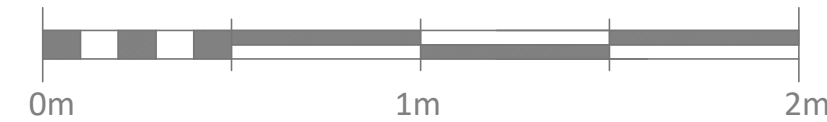

NORTH PORCH INTERNAL DOOR EXISTING

CHEDBURN•Codd
CONSERVATION ARCHITECTS
Historic Building Consultants

Glove Factory Studios, 1 Brook Lane, Holt,
Bradford-on-Avon, Wiltshire BA14 6RL

T: 01225 859999 www.chedburn.com e: chedburn@chedburn.com

A
Project St Nicholas and St Mary's Church
Stowey

Drawing North Porch Internal Door
As Existing

Stage Faculty

Drawing No.	Scale	Date
1118/44	1:20 @ A3	Oct 2024