



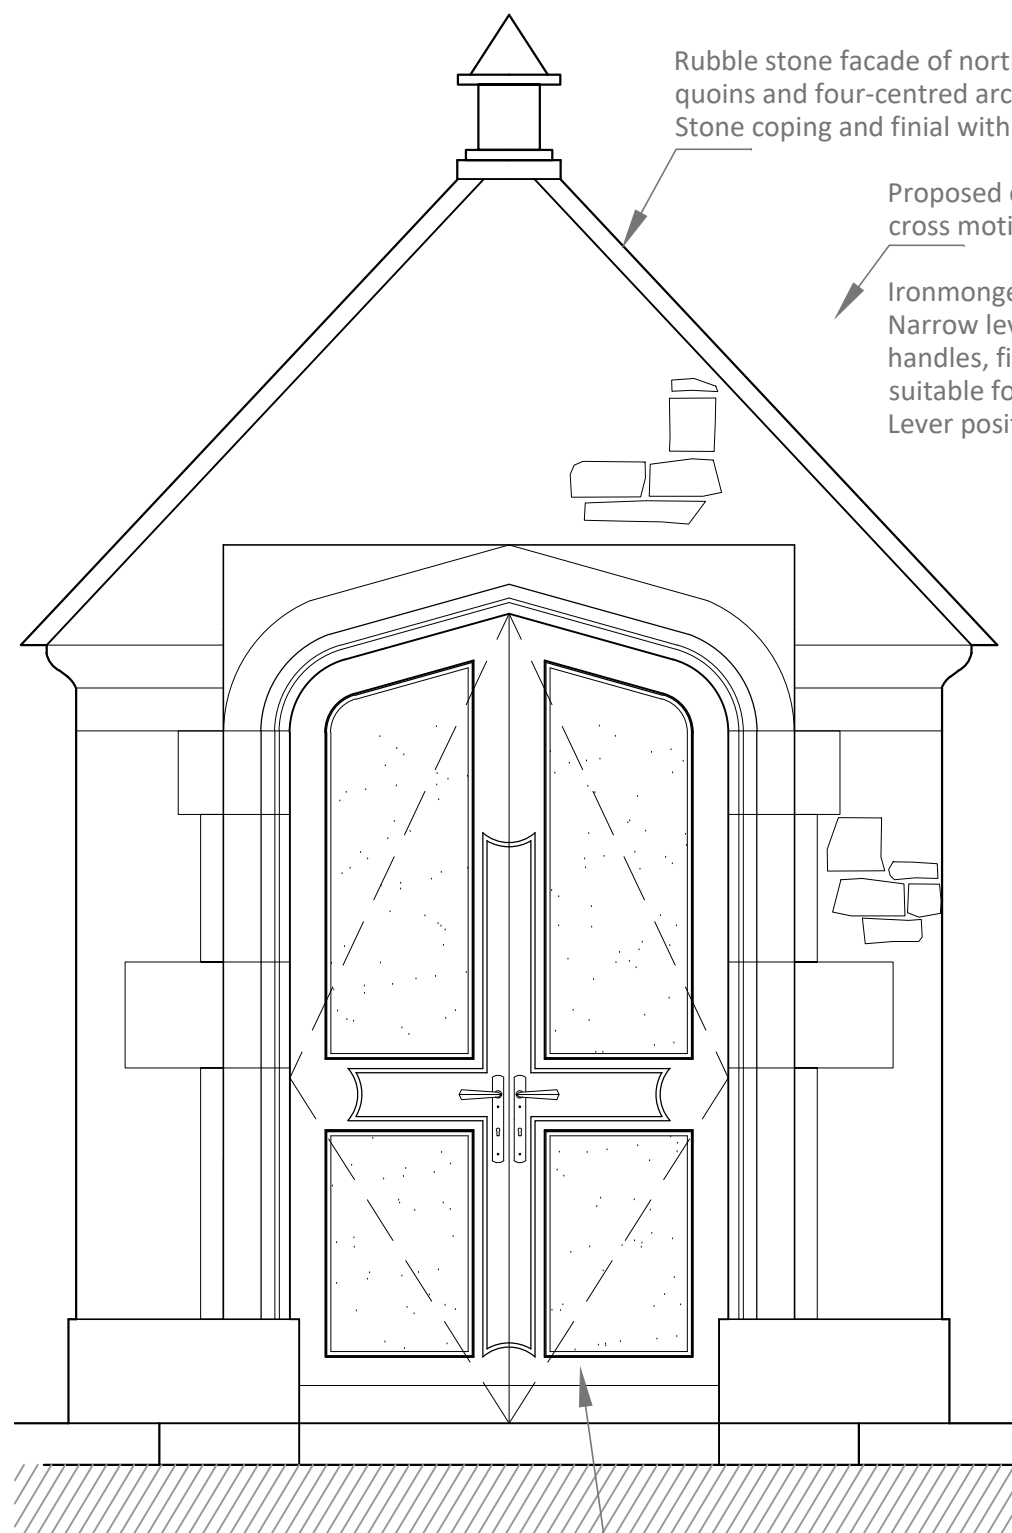


EXTERNAL ELEVATION

Scale- 1:20

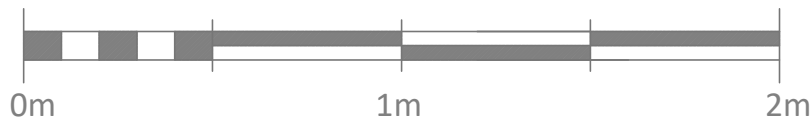


NORTH PORCH EXTERNAL DOOR PROPOSED

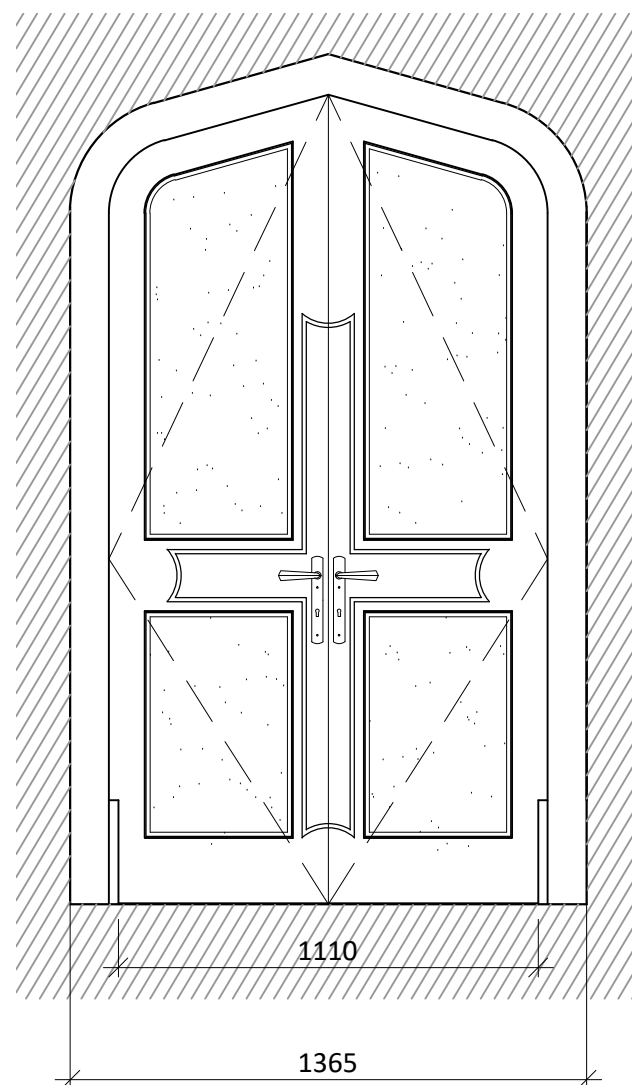

INTERNAL ELEVATION


New oak frame for proposed external porch doors, to be set behind stone arch, within porch interior. Frame not visible on external elevation.

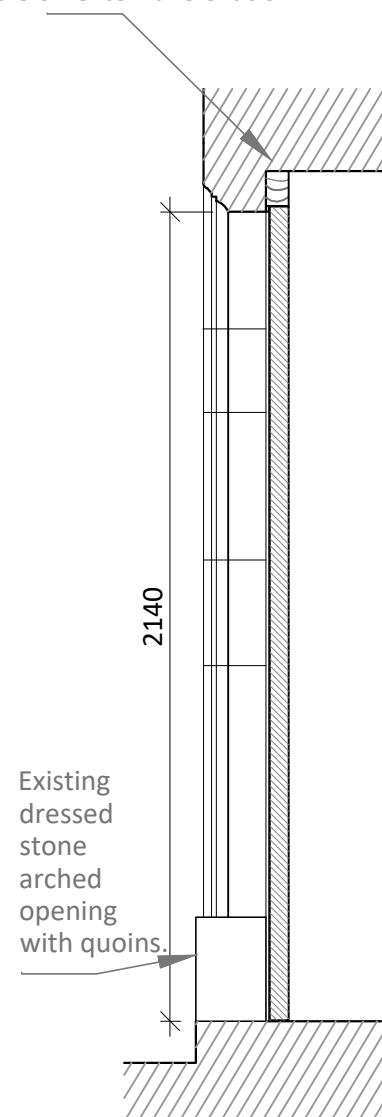

Existing dressed stone arched opening with quoins.

SECTION

New 50mm oak framed internal door from porch into church designed to be visually coherent with new outer doors. Refer to drawing 1118/46 for more details.

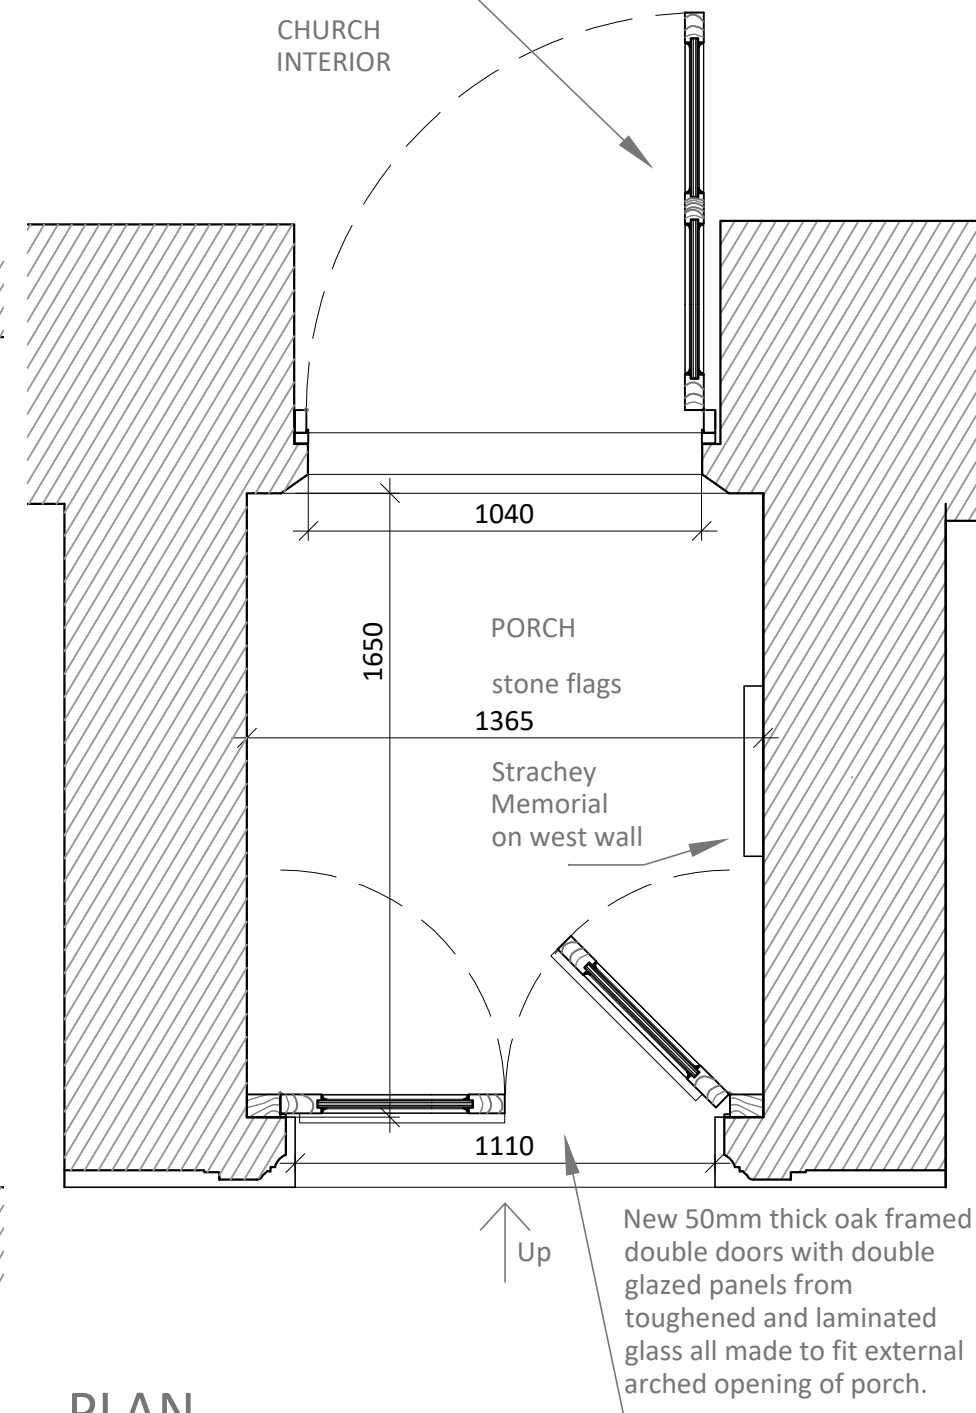

PLAN

CHEDBURN • CODD
CONSERVATION ARCHITECTS
Historic Building Consultants

Glove Factory Studios, 1 Brook Lane, Holt,
Bradford-on-Avon, Wiltshire BA14 6RL

T: 01225 859999 www.chedburn.com e: chedburn@chedburn.com

Project	St Nicholas and St Mary's Church Stowey		
Drawing	North Porch External Door As Proposed		
Stage	Faculty		
Drawing No.	1118/45	Scale	1:20 @ A3
Date	Oct 2024		