


PLAN AS EXISTING

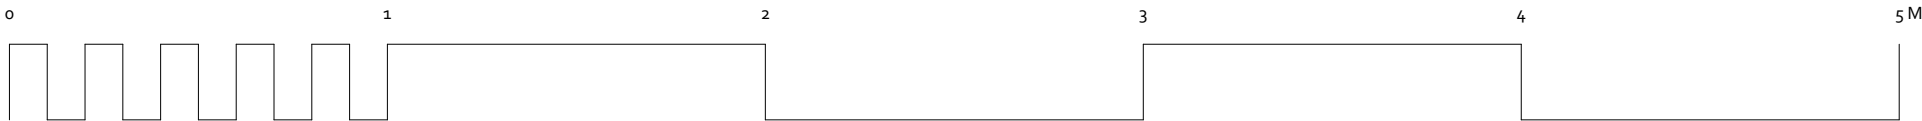

PHOTOGRAPH NORTH PORCH, LOOKING SOUTH

**Annie Evans architect**

Sowdens  
Fiddington  
Bridgwater  
TA5 1JH  
tel 01278 732339  
e-mail:architecture@annie-evans.co.uk

Job **St. Mary and St. Andrew  
Pitminster**  
Drawing **PORCH PLAN AS EXISTING**  
Number **196-16**  
Scale **1:20**  
Date **May 2024**  
Revisions