



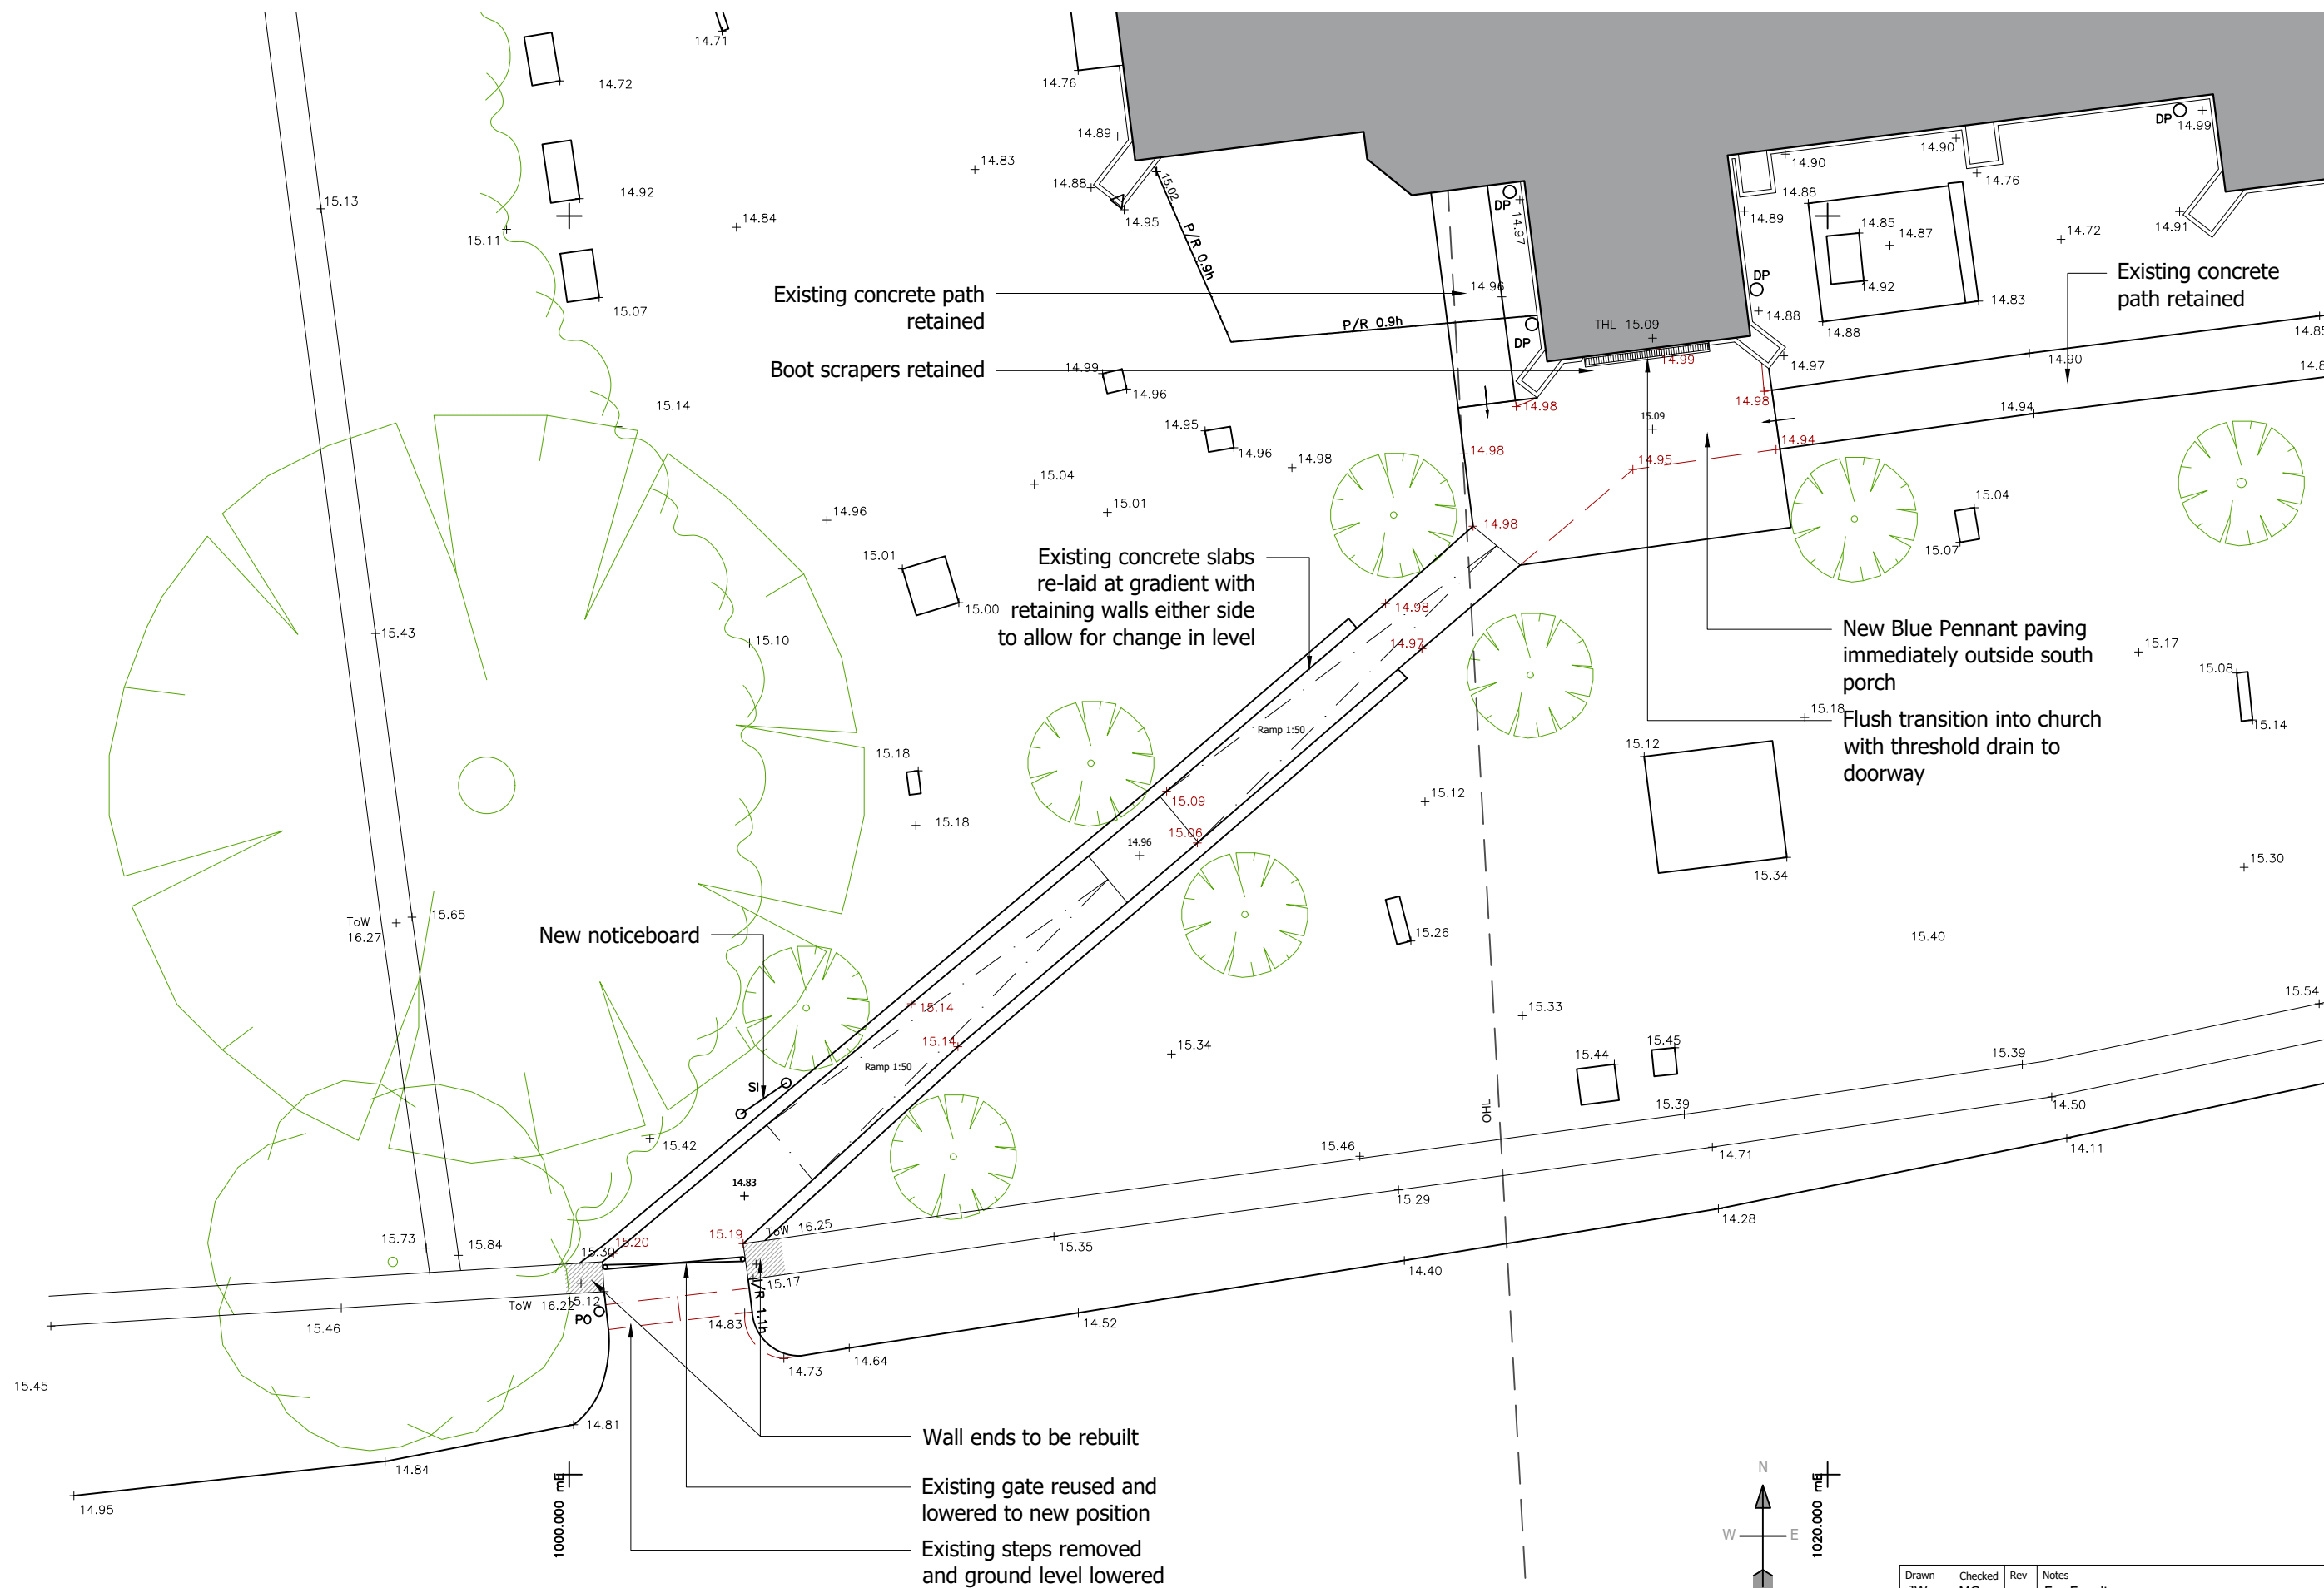


Drawn JW	Checked MC	Rev	Notes For Faculty
Job No 0281	Job STOCKLAND BRISTOL St Mary Magdalene		
Drg No SK001	Title Ramp Option 1		
Scale 1:100@A3		This document is copyright and the property of Chantrey Conservation Architects Ltd. Any copies of this drawing made by any method must also include a copy of this legend. ©Chantrey Conservation Architects Ltd	

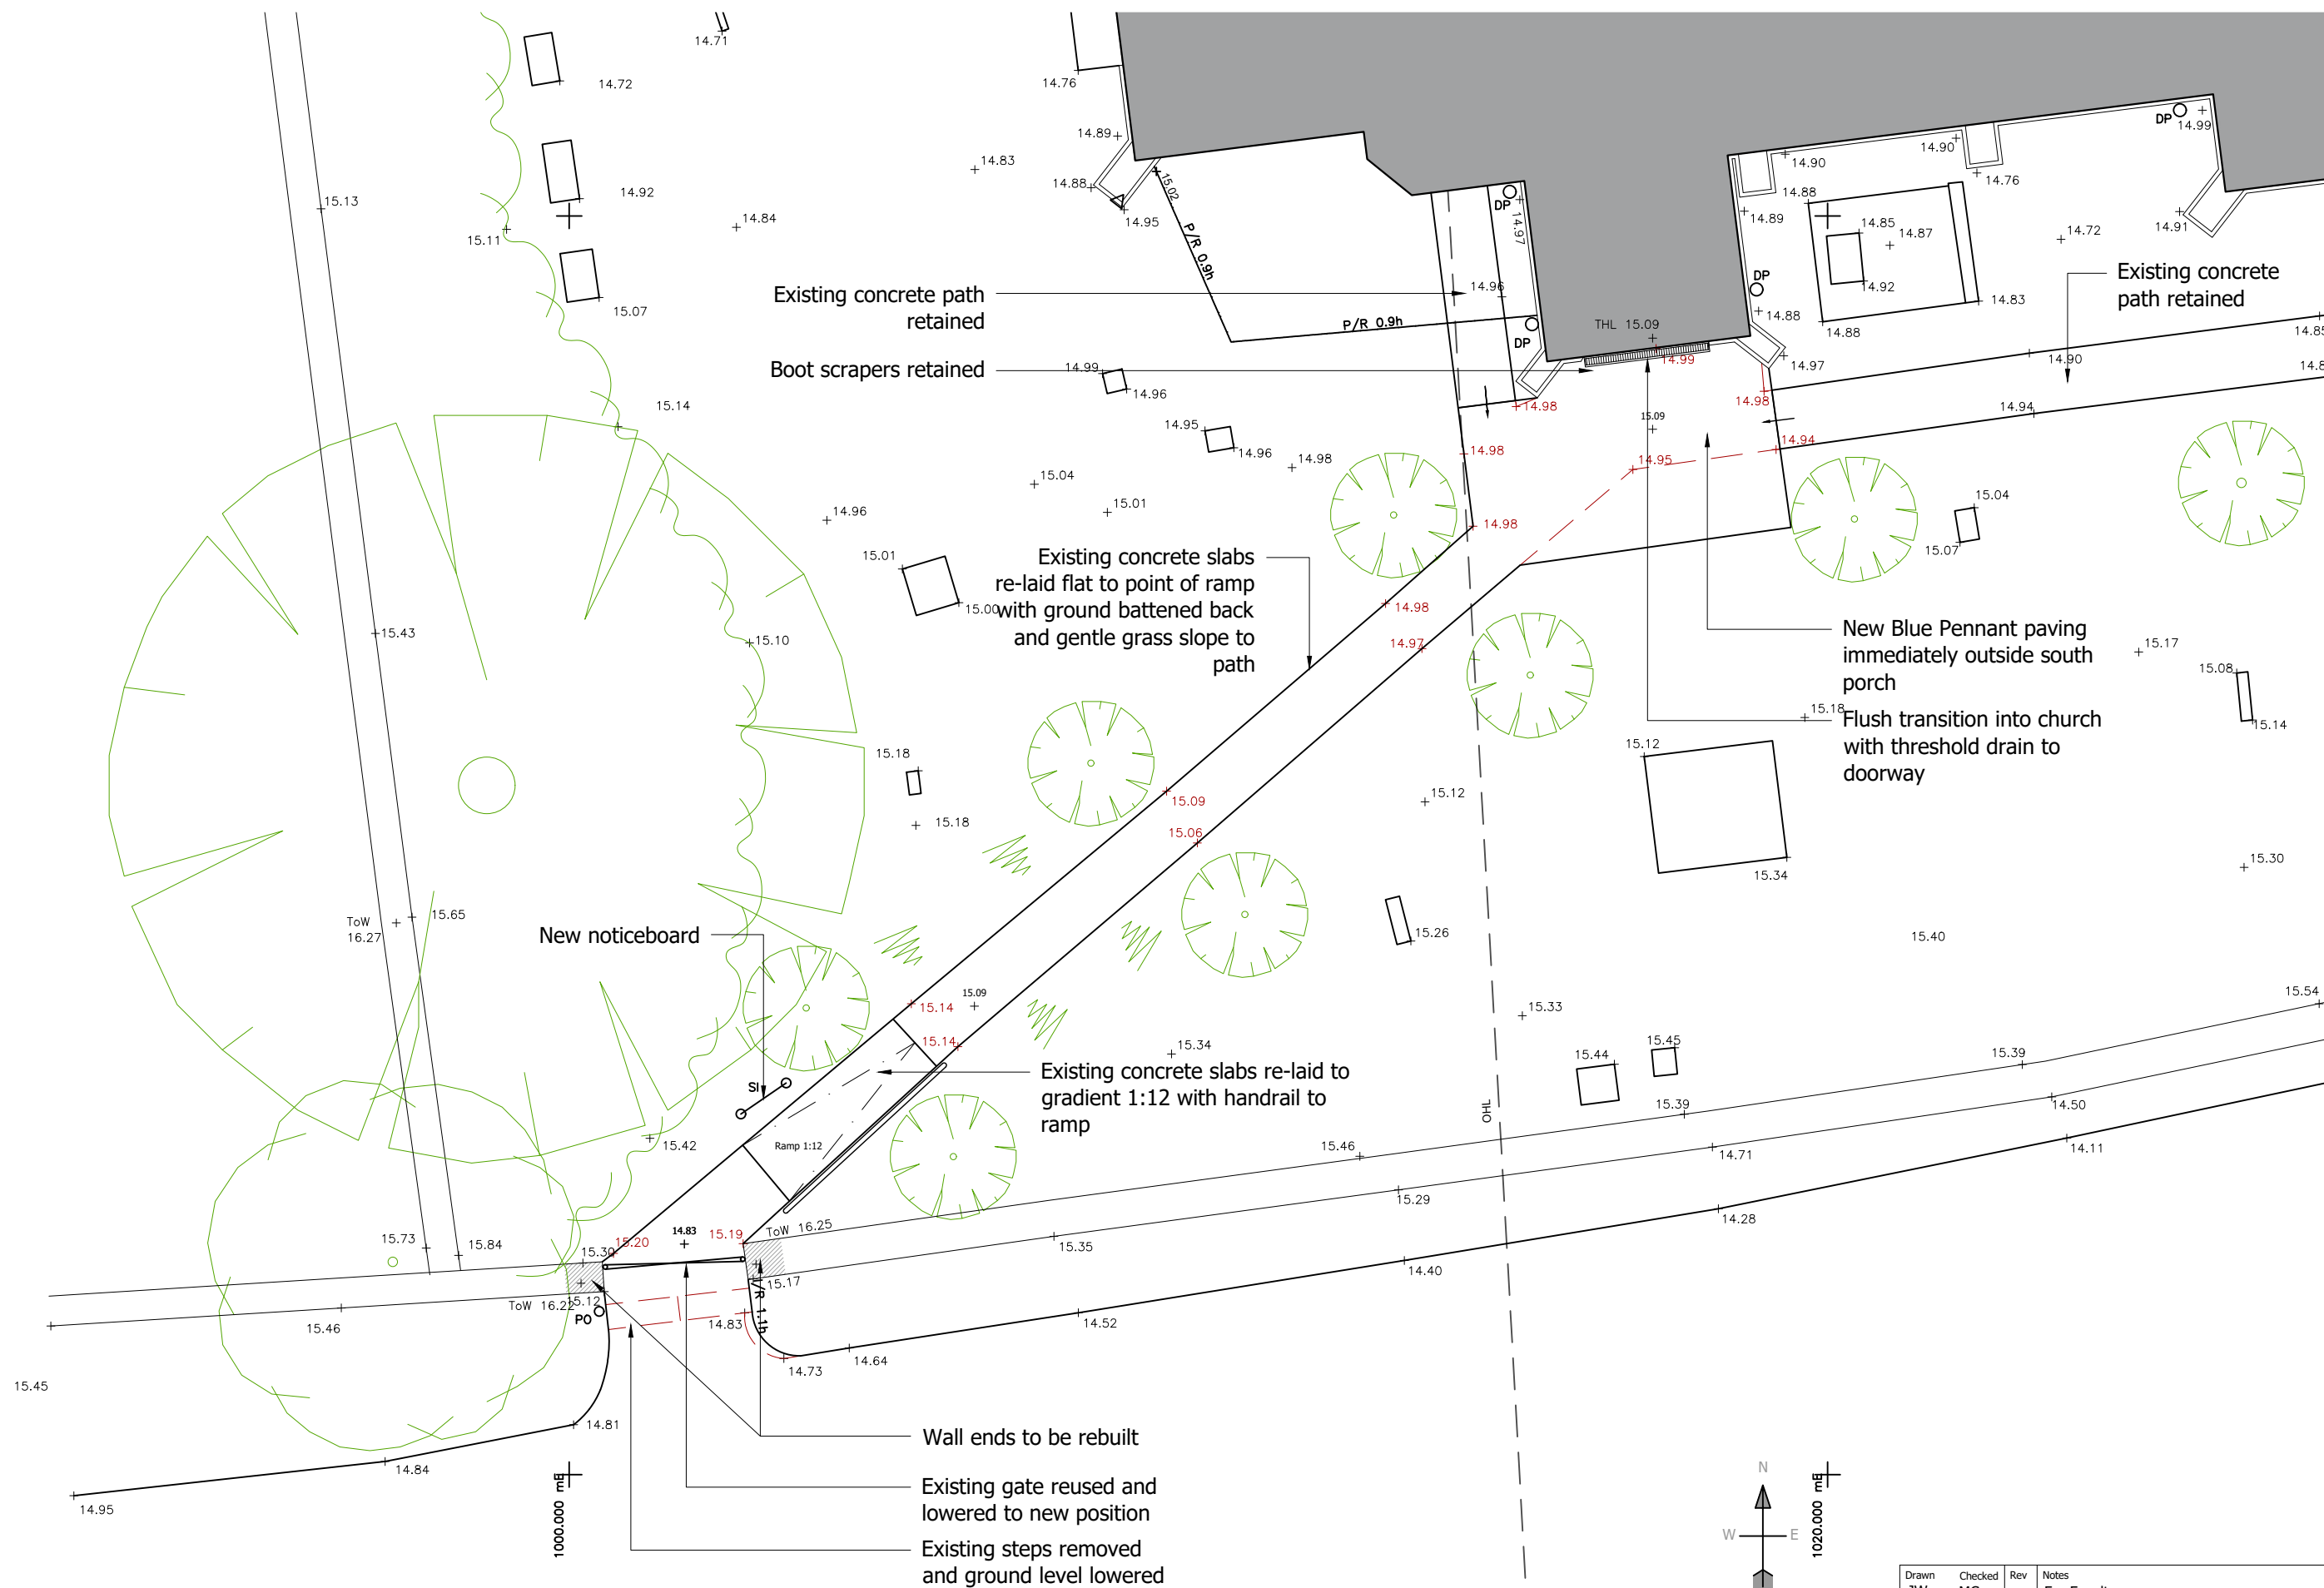



Drawn JW	Checked MC	Rev	Notes For Faculty
Job No 0281	Job STOCKLAND BRISTOL St Mary Magdalene		
Drg No SK003	Title Ramp Option 3		
Scale 1:100@A3		This document is copyright and the property of Chantrey Conservation Architects Ltd. Any copies of this drawing made by any method must also include a copy of this legend. ©Chantrey Conservation Architects Ltd	



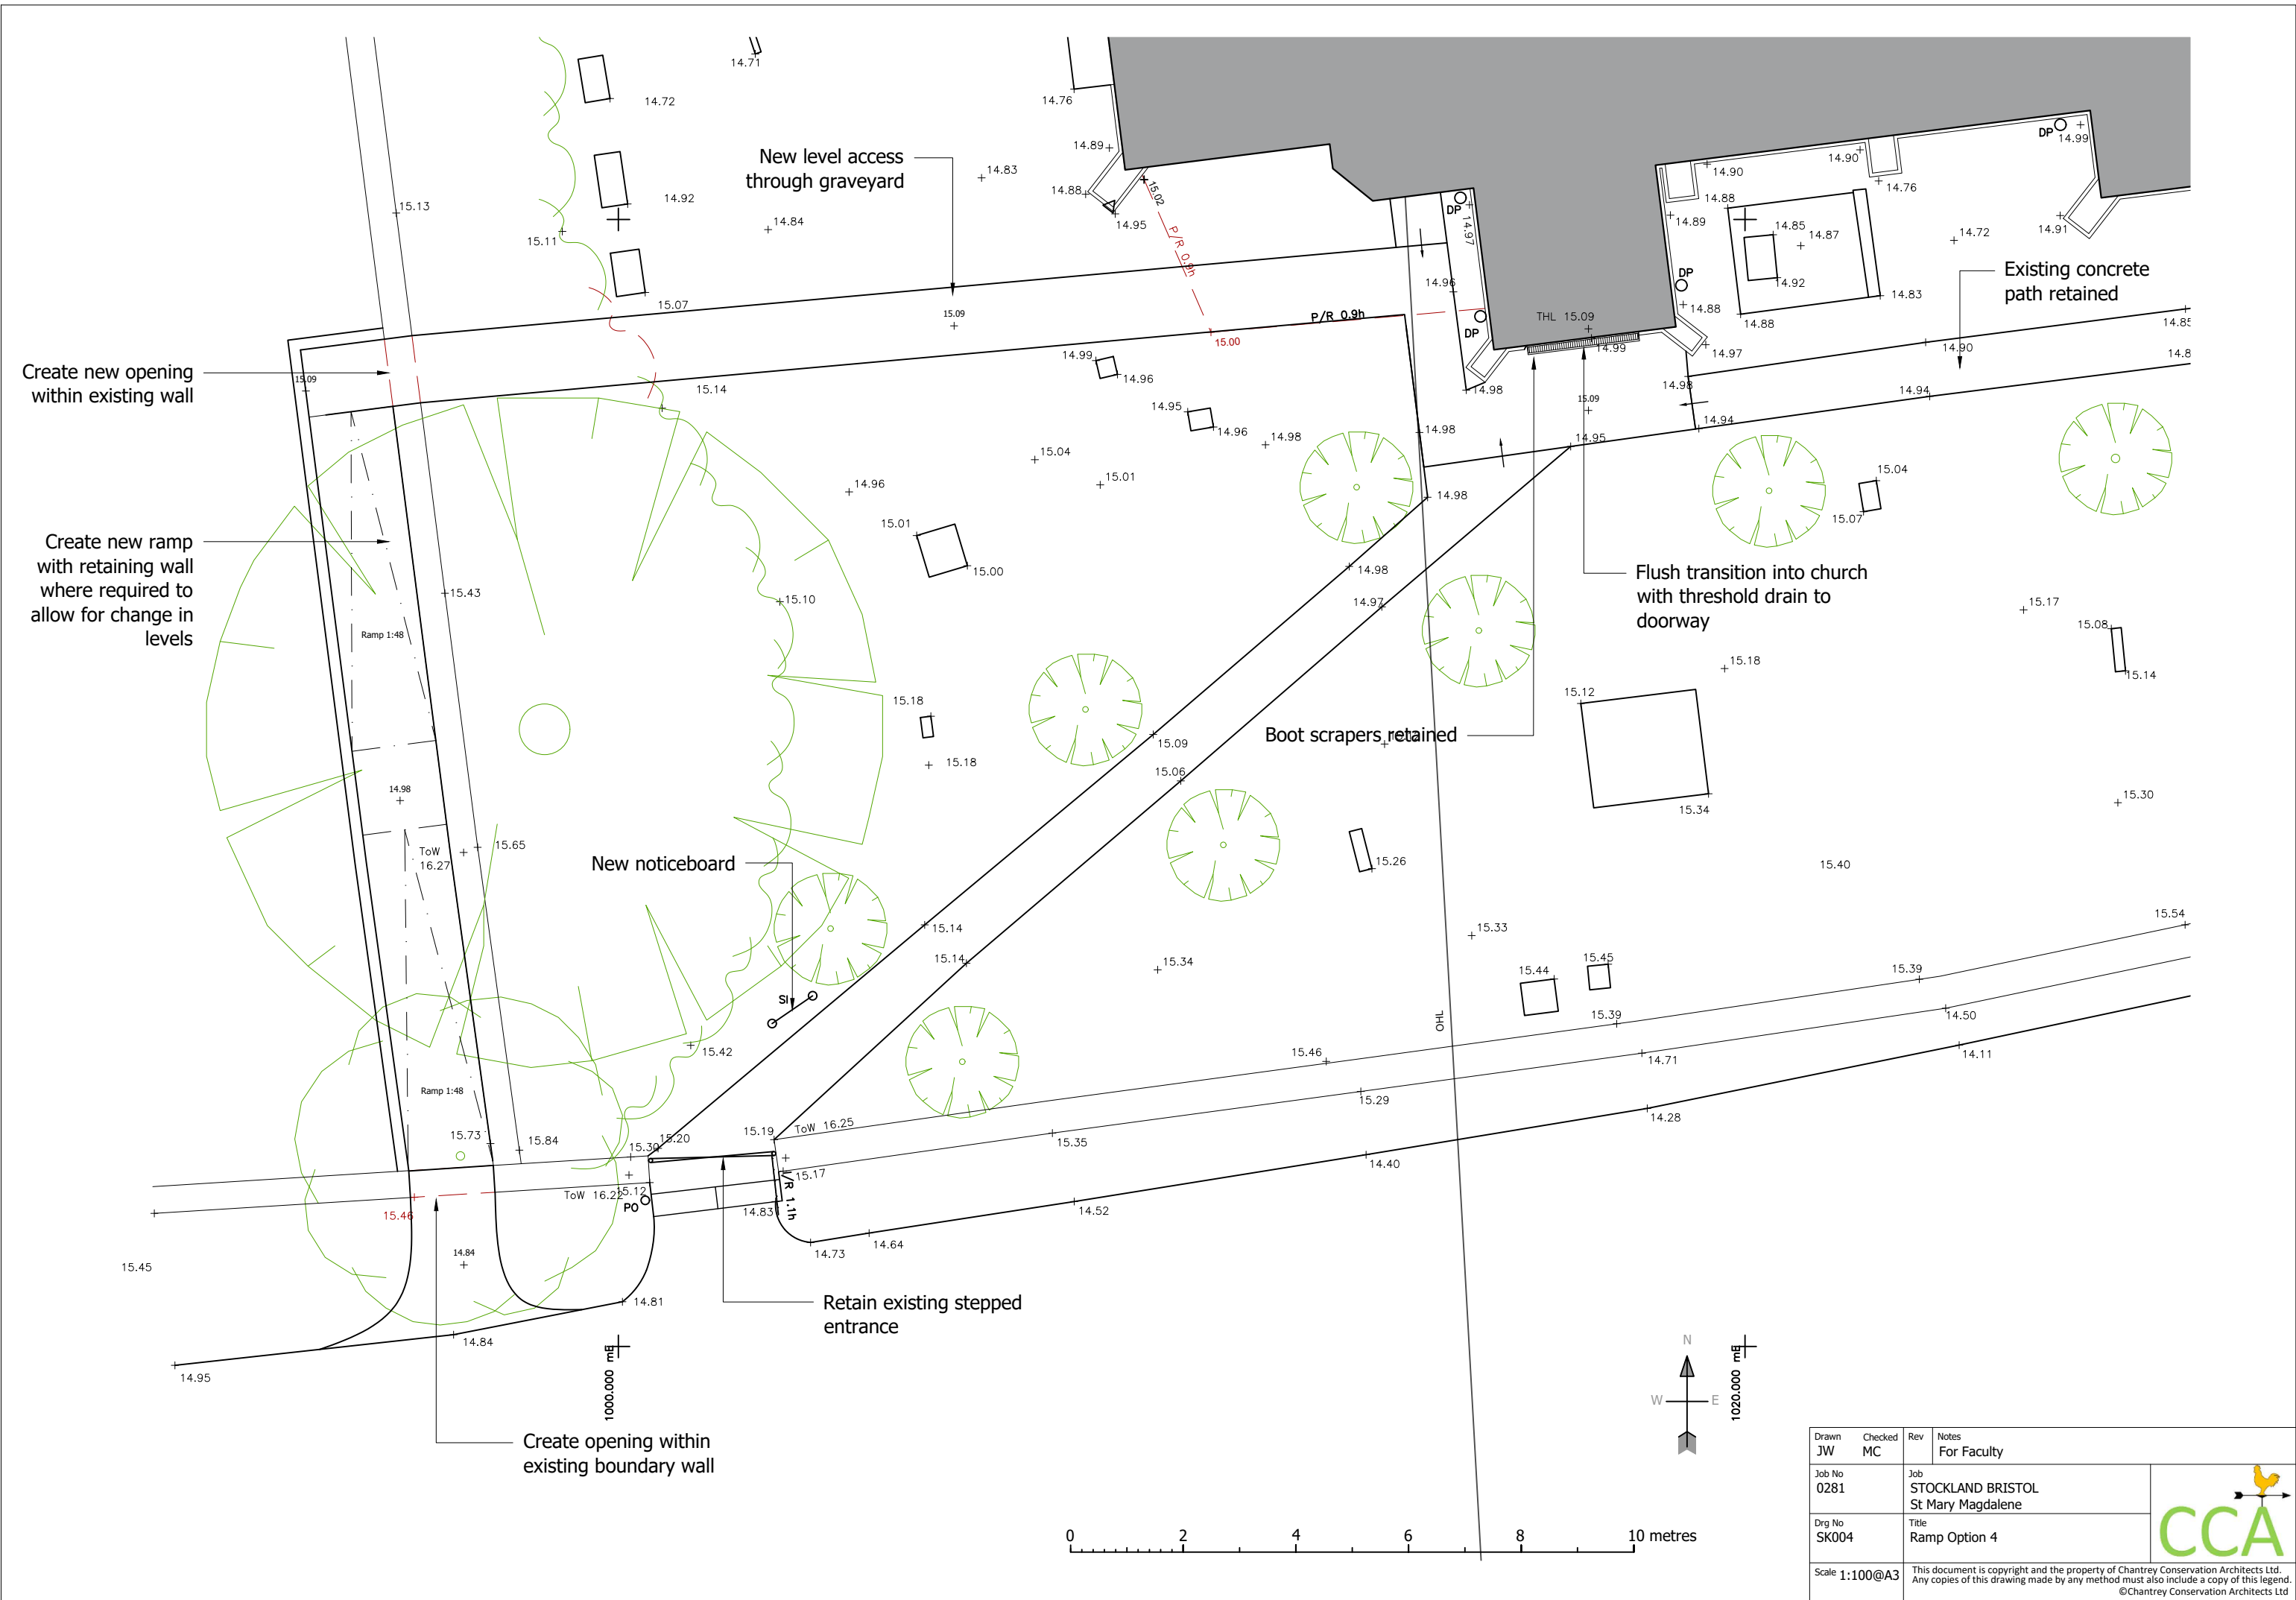

Drawn JW	Checked MC	Rev	Notes For Faculty
Job No 0281	Job STOCKLAND BRISTOL St Mary Magdalene		
Drg No SK004	Title Ramp Option 4		
Scale 1:100@A3		This document is copyright and the property of Chantrey Conservation Architects Ltd. Any copies of this drawing made by any method must also include a copy of this legend. ©Chantrey Conservation Architects Ltd	

