



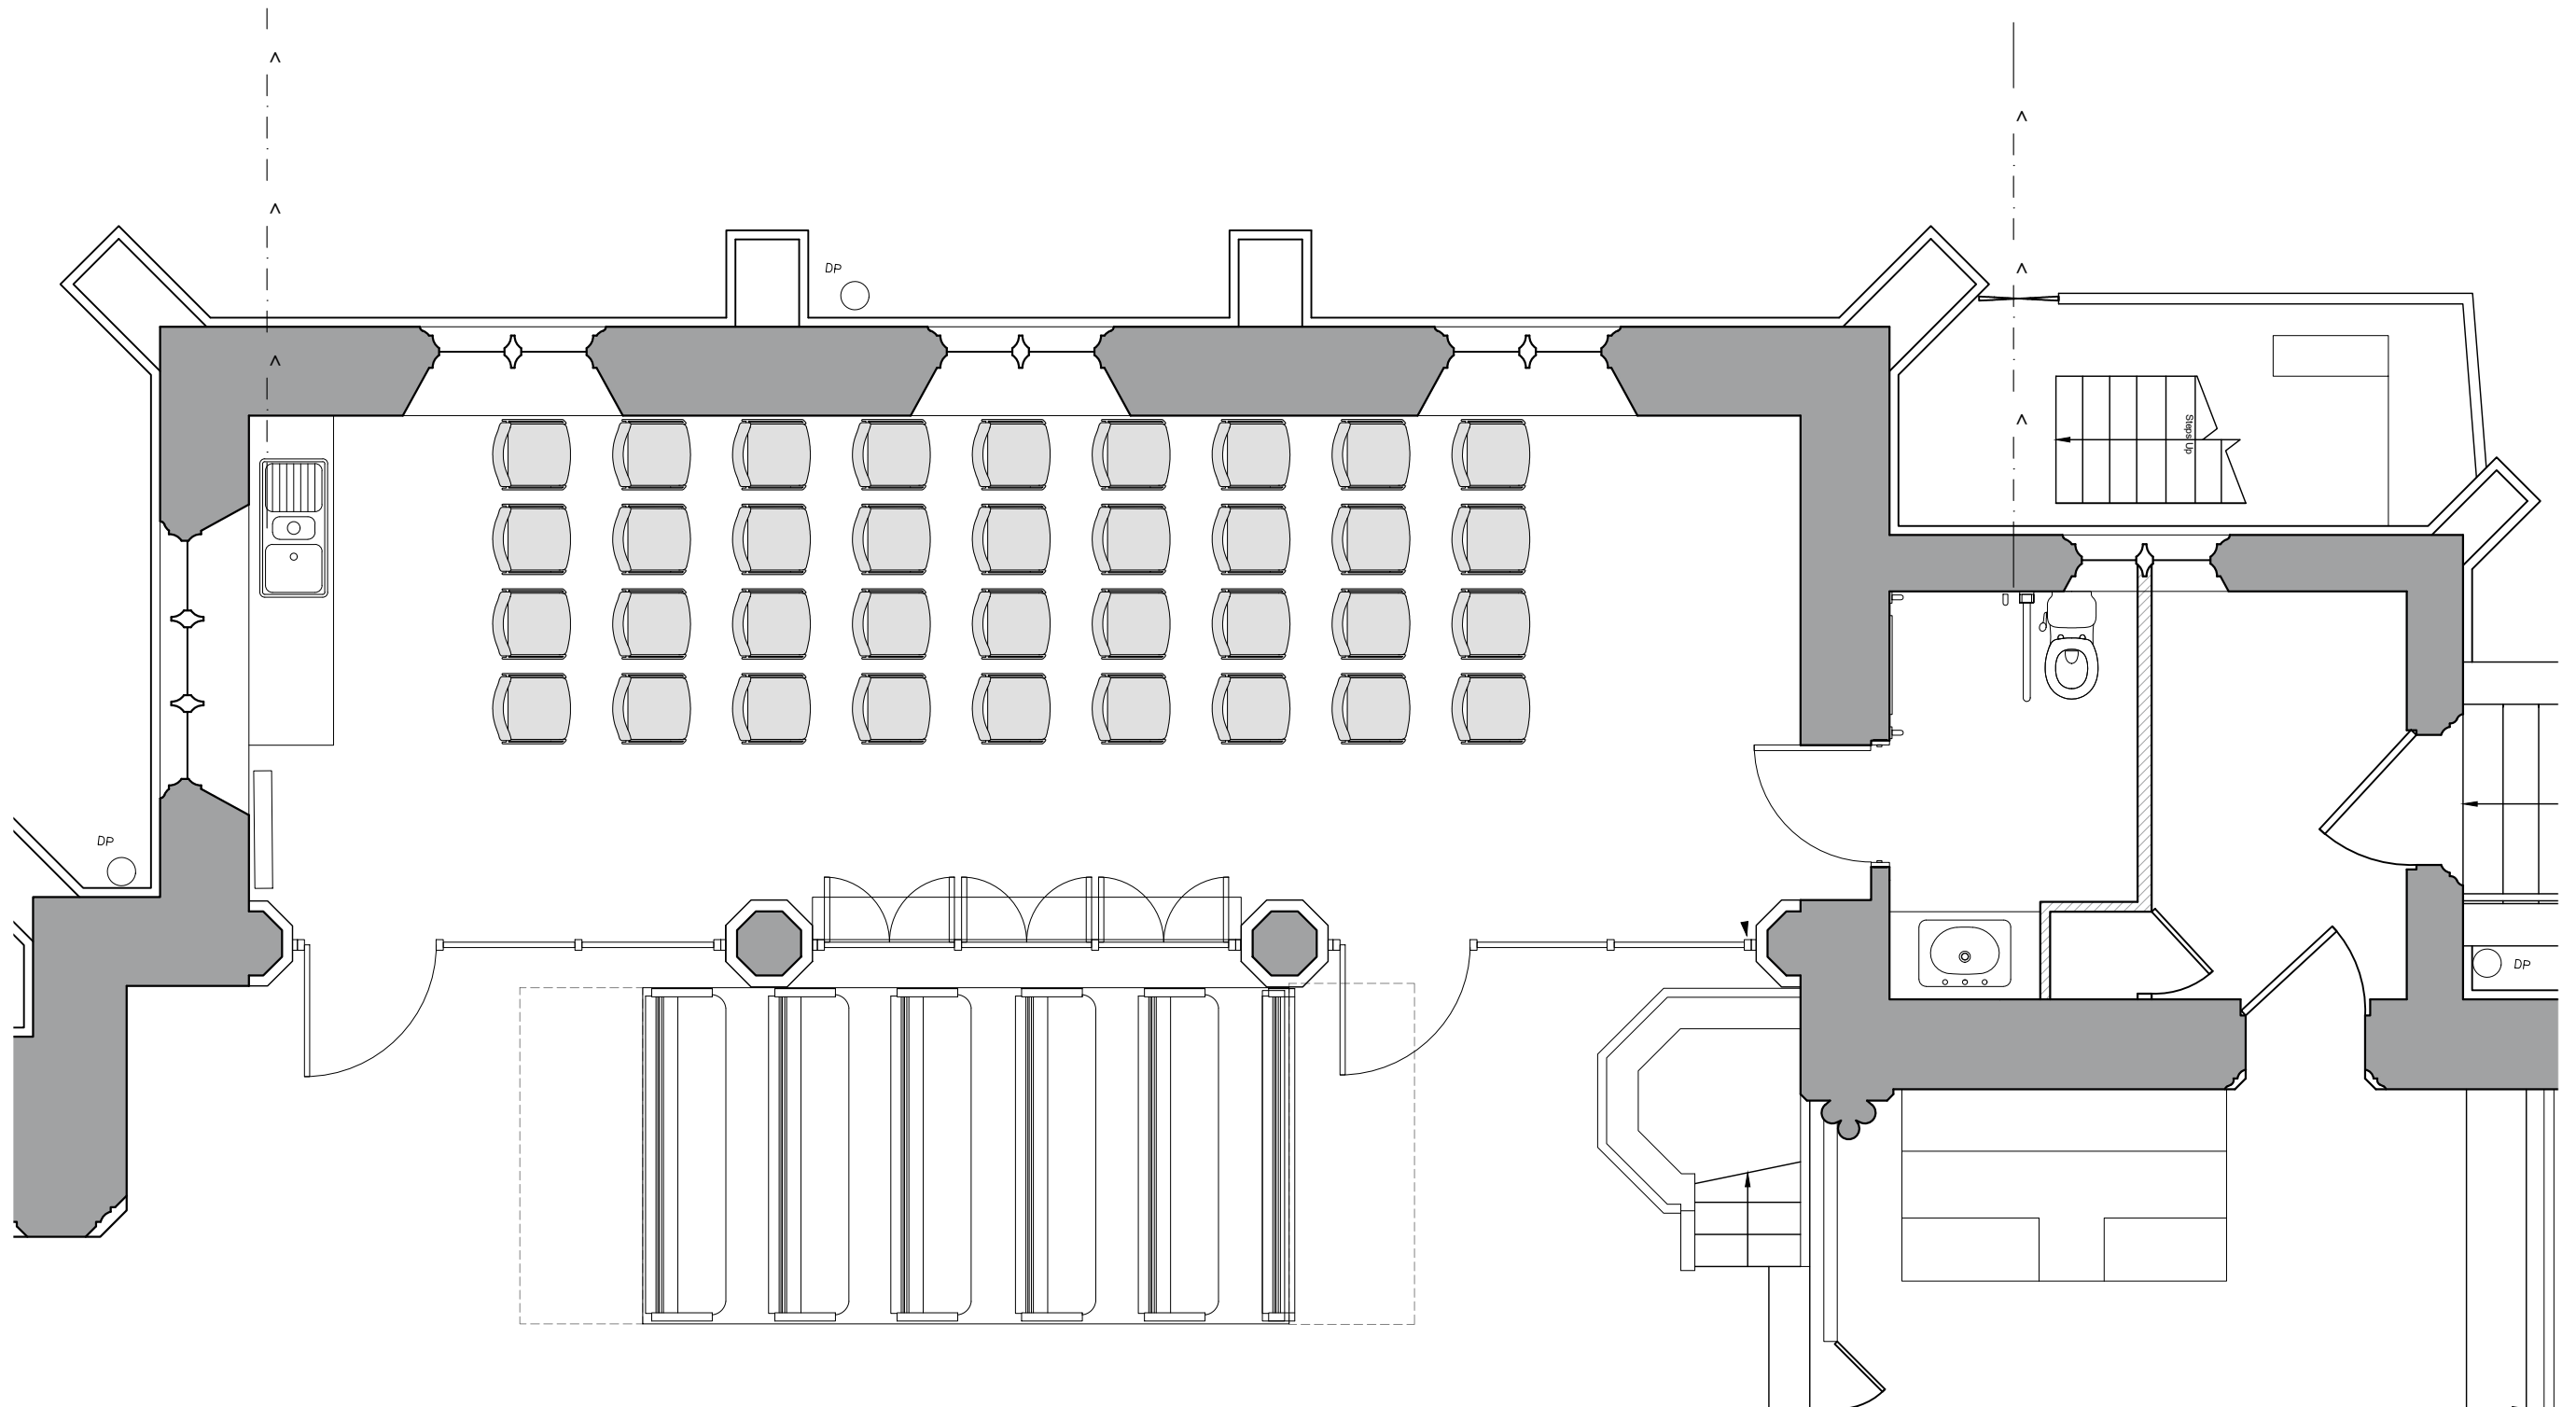

Option 1
Lecture Layout 1:50


36 chairs

NB: Howe 40/4 stackable chairs with 600x600mm stackable square tables used for all options

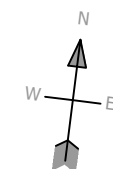


Drawn	Checked	Rev	Notes
JW	MC		For List B / Faculty and Tender
Job No 0281	Job STOCKLAND BRISTOL St Mary Magdalene		
Drg No SK017	Title North Aisle Furniture Layout 1		
Scale 1:50@A3	This document is copyright and the property of Chantrey Conservation Architects Ltd. Any copies of this drawing made by any method must also include a copy of this legend. ©Chantrey Conservation Architects Ltd		



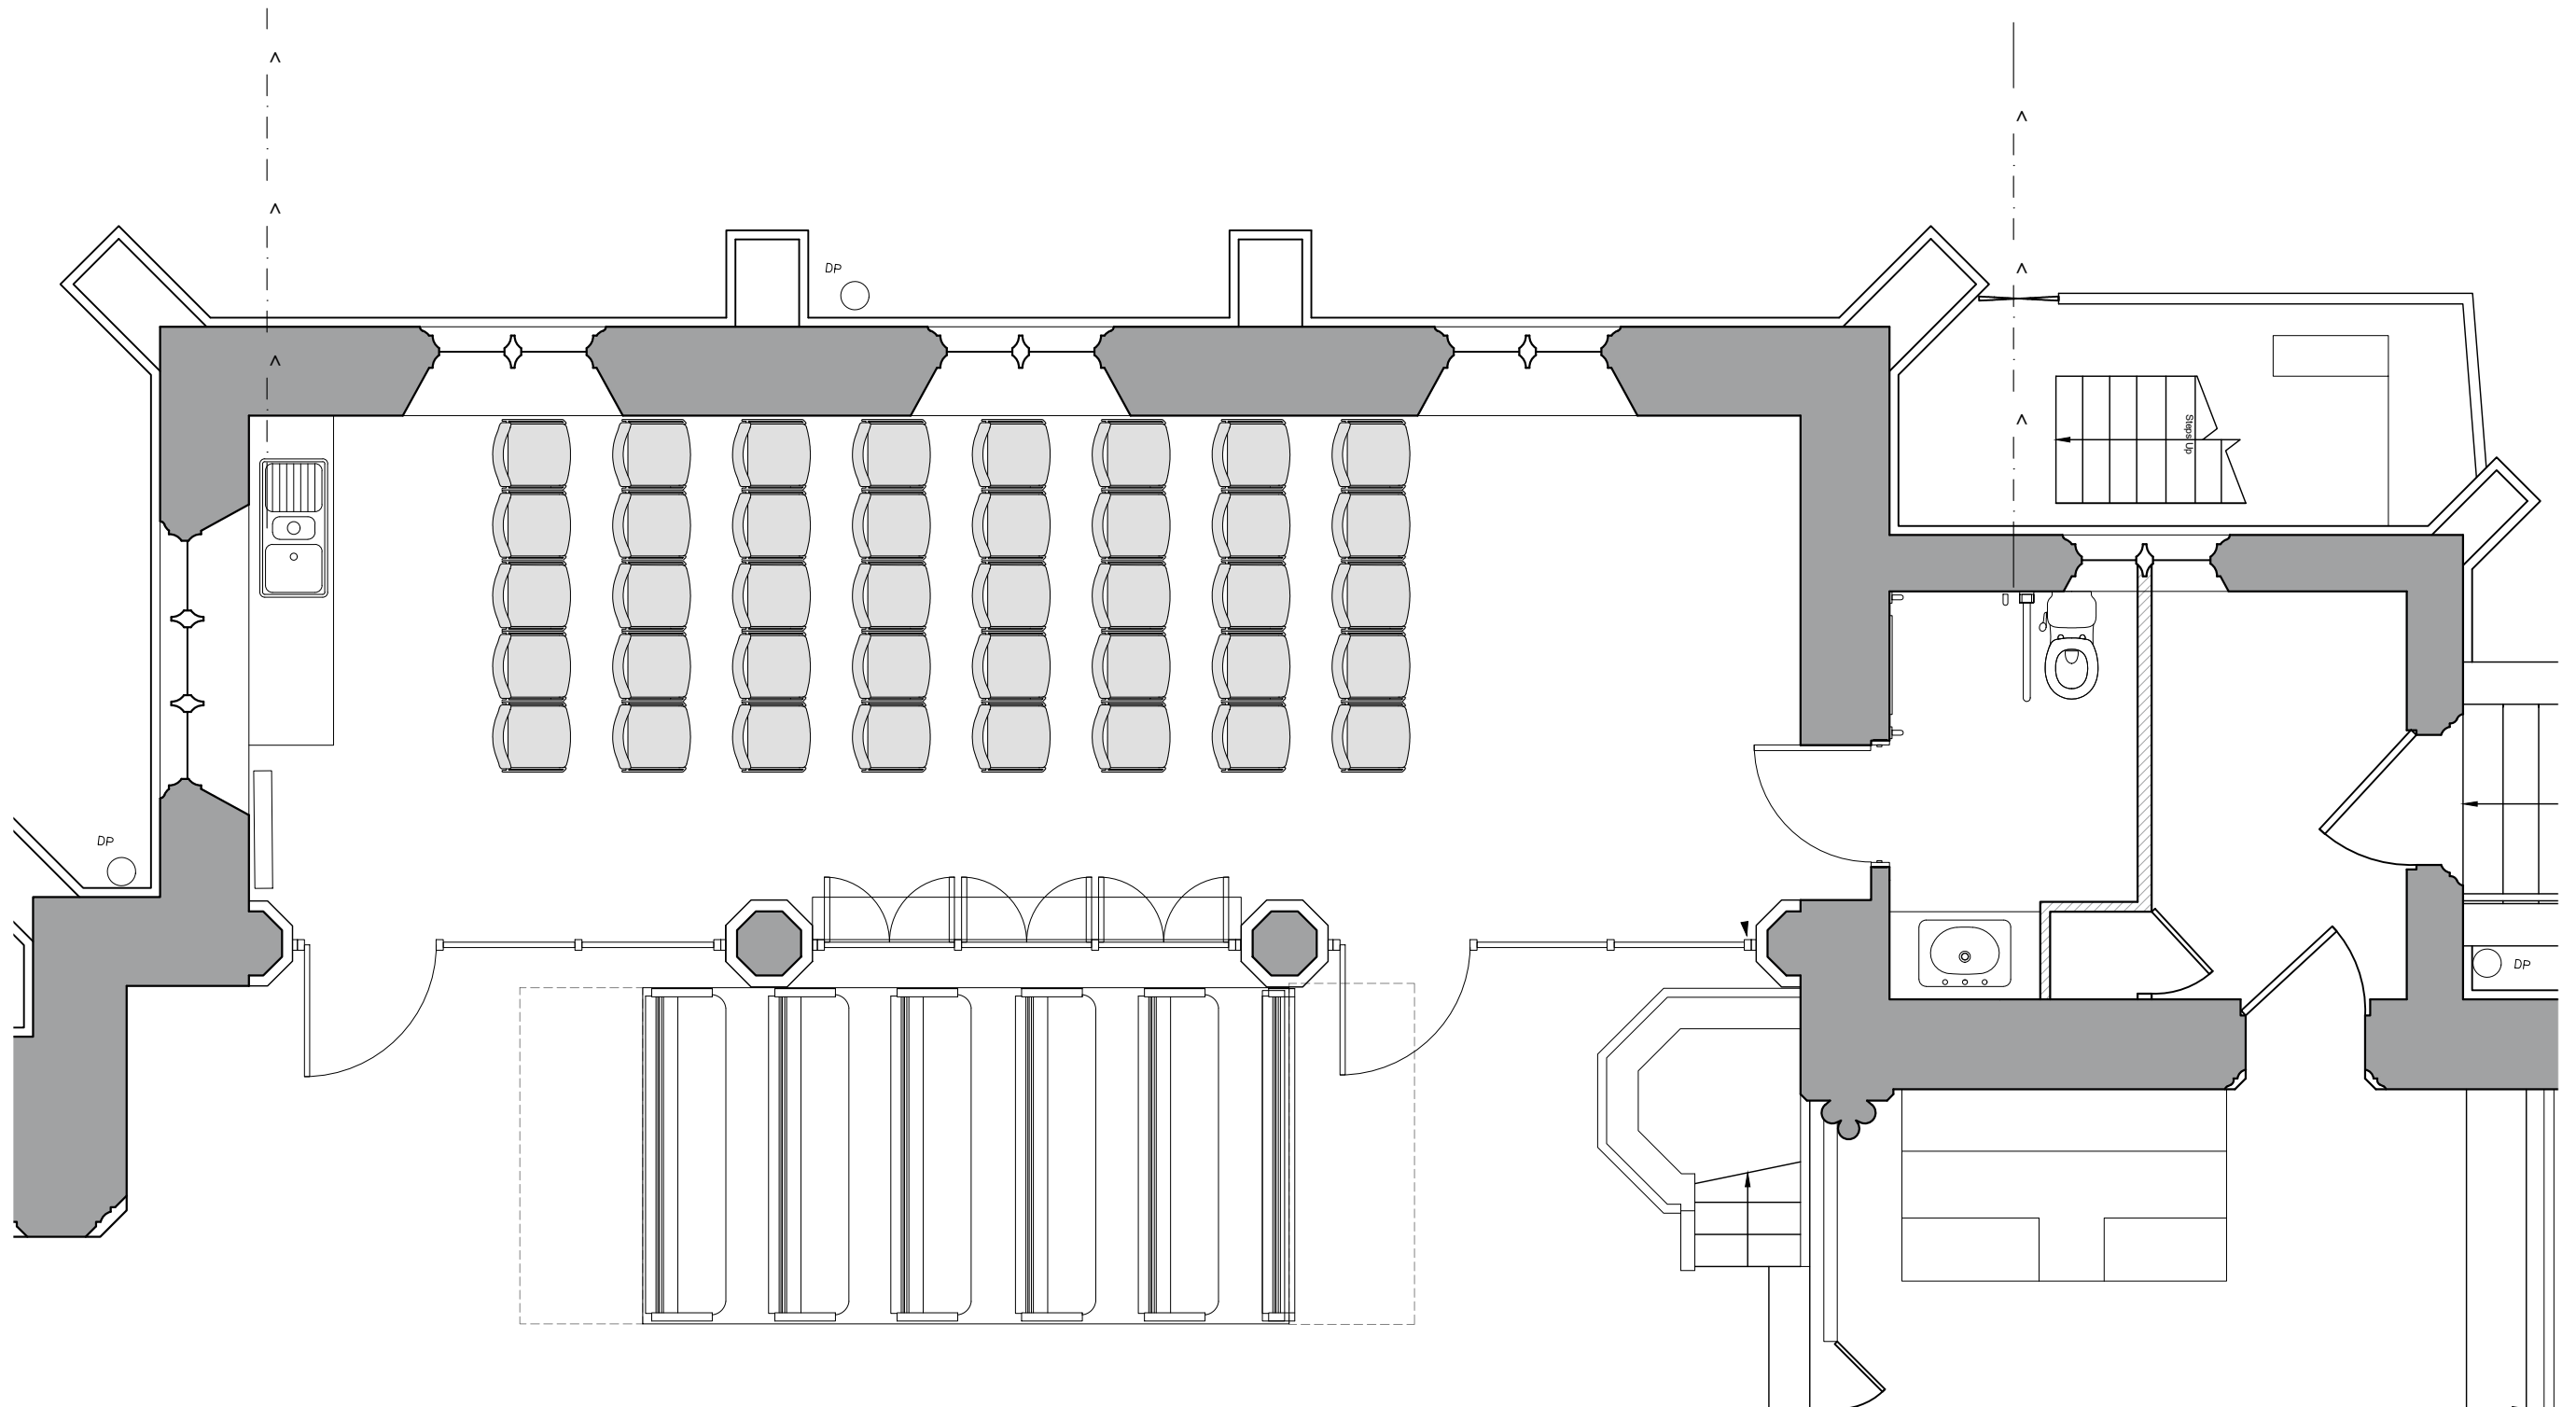


Option 2
Lecture Layout 2 1:50
40 chairs

NB: Howe 40/4 stackable chairs with 600x600mm stackable square tables used for all options

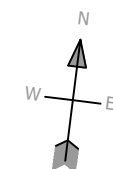

Drawn	Checked	Rev	Notes
JW	MC		For List B / Faculty and Tender
Job No 0281	Job STOCKLAND BRISTOL St Mary Magdalene		
Drg No SK018	Title North Aisle Furniture Layout 2		
Scale 1:50@A3	This document is copyright and the property of Chantrey Conservation Architects Ltd. Any copies of this drawing made by any method must also include a copy of this legend. ©Chantrey Conservation Architects Ltd		



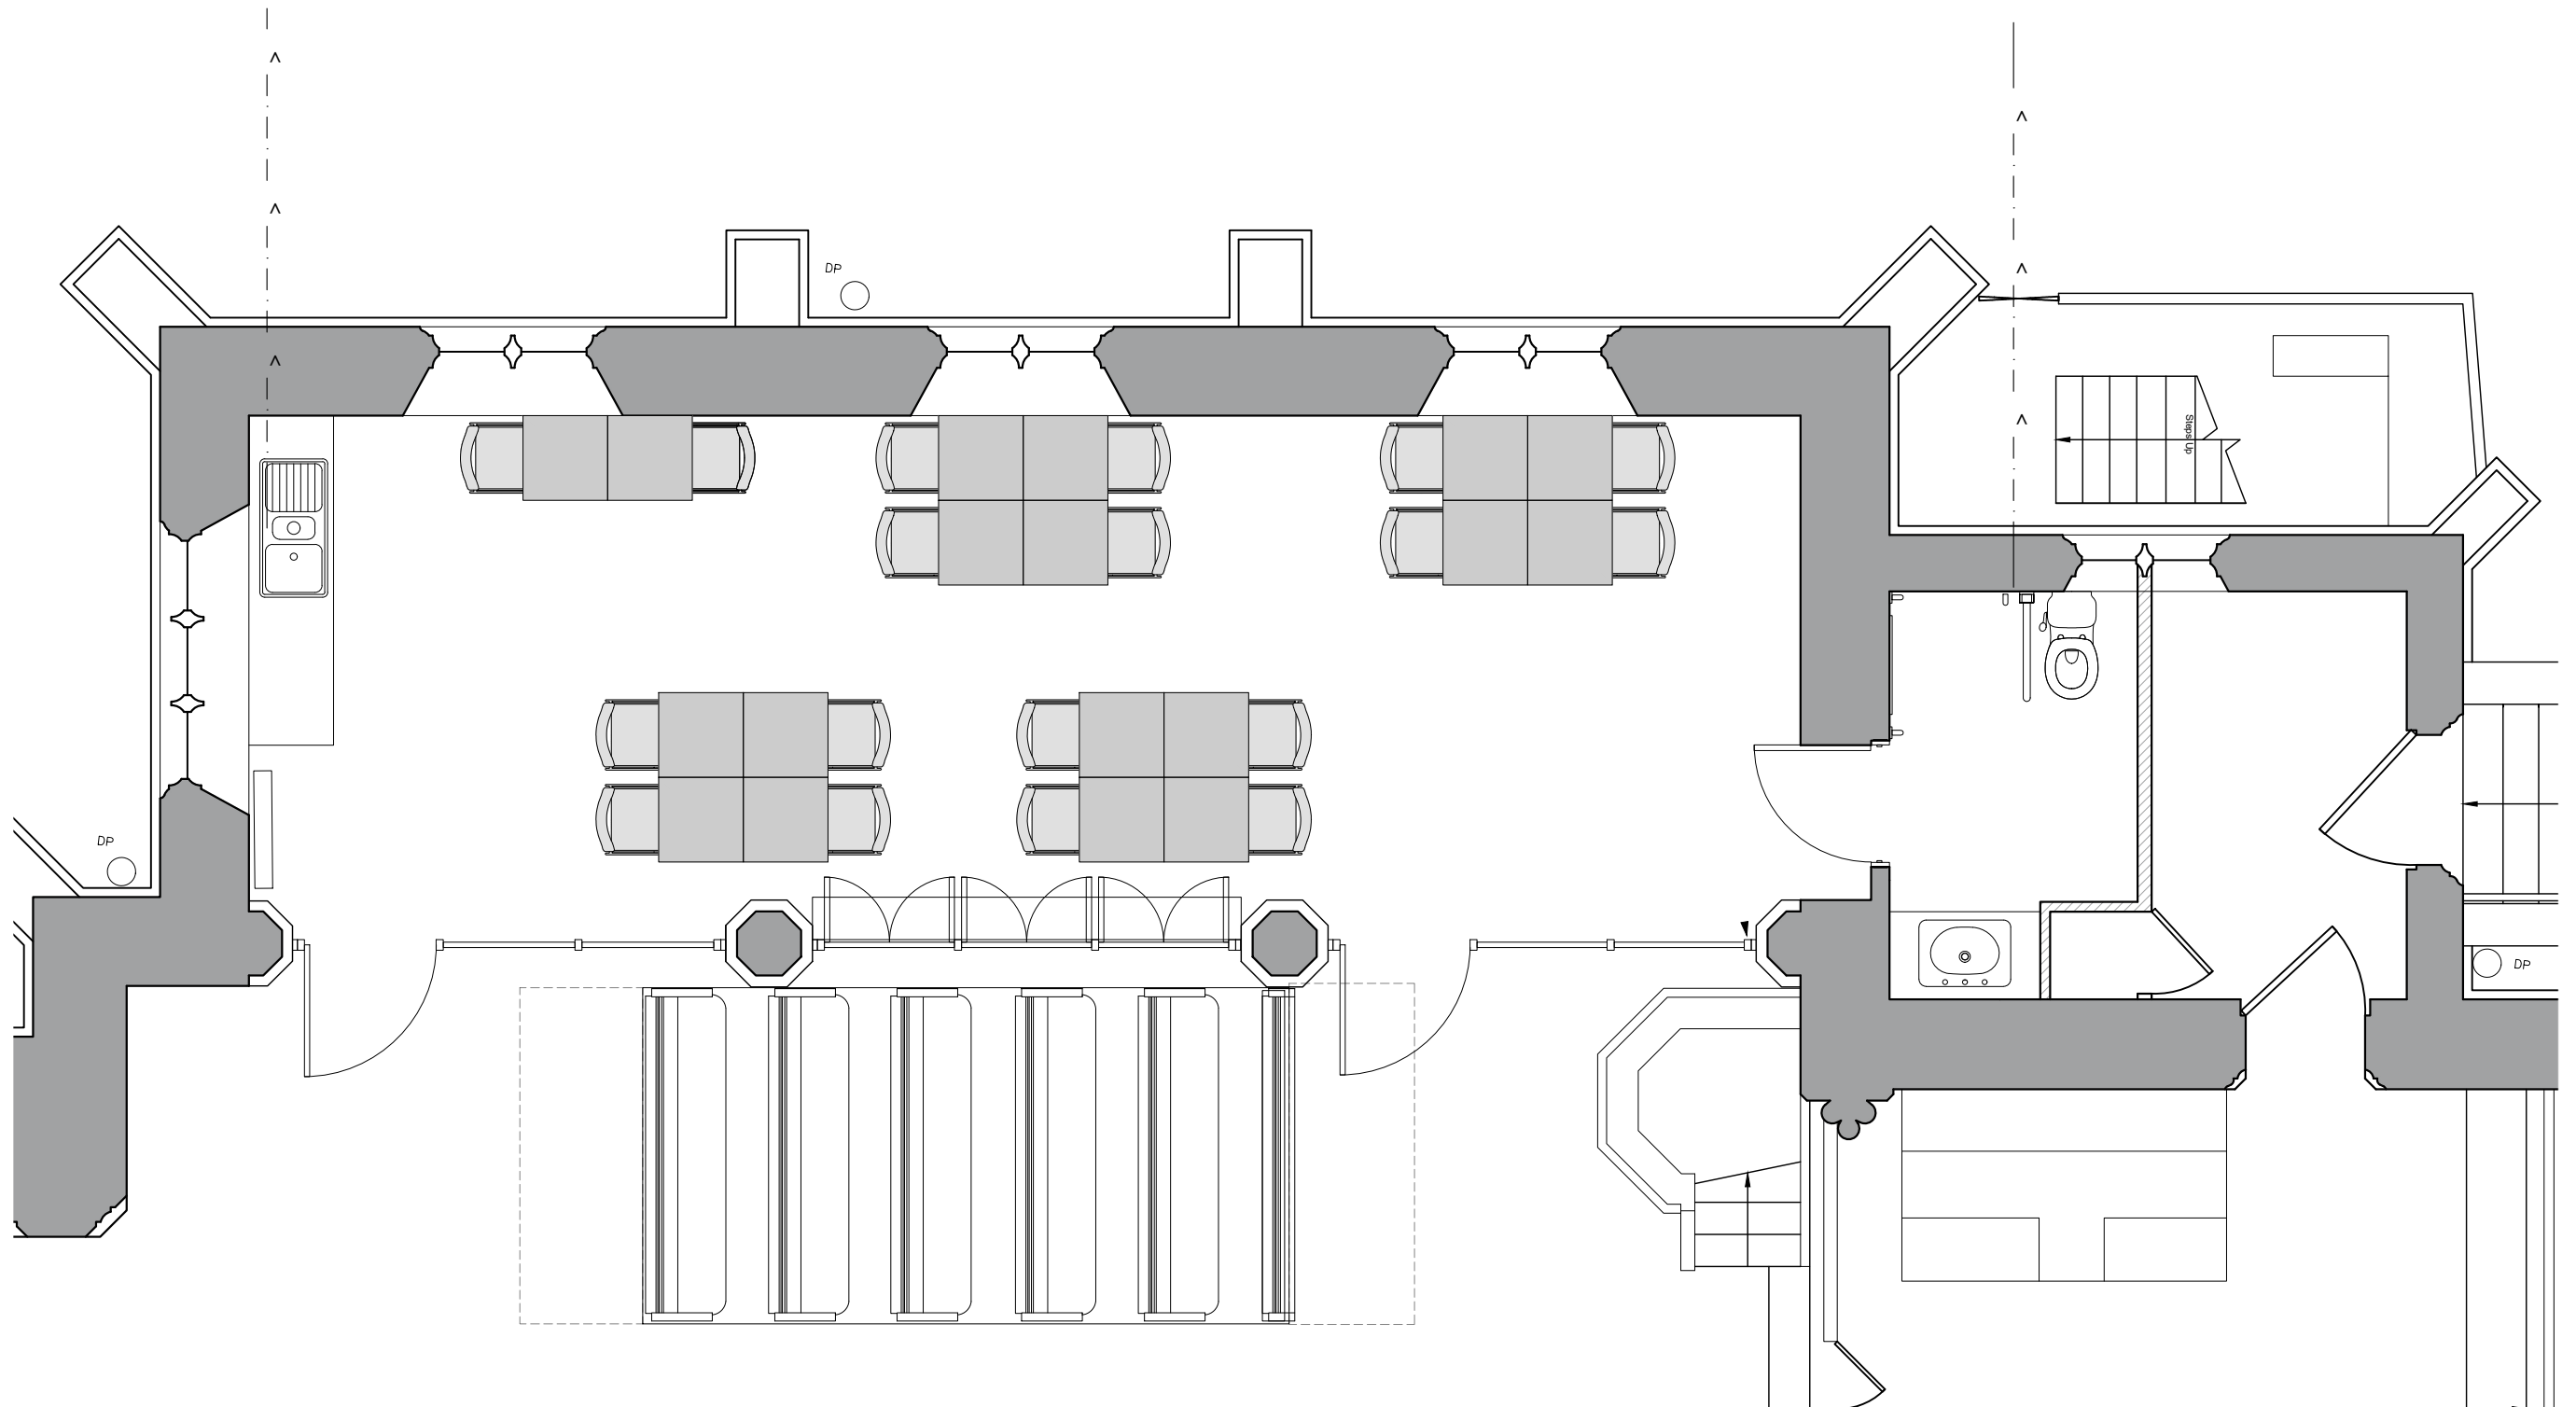


Option 3
Coffee Morning Layout 1:50

18 tables
18 chairs


NB: Howe 40/4 stackable chairs with 600x600mm stackable square tables used for all options

0 1 2 3 4 5 metres

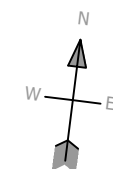

Drawn	Checked	Rev	Notes
JW	MC		For List B / Faculty and Tender
Job No 0281	Job STOCKLAND BRISTOL St Mary Magdalene		
Drg No SK019	Title North Aisle Furniture Layout 3		
Scale 1:50@A3	This document is copyright and the property of Chantrey Conservation Architects Ltd. Any copies of this drawing made by any method must also include a copy of this legend. ©Chantrey Conservation Architects Ltd		




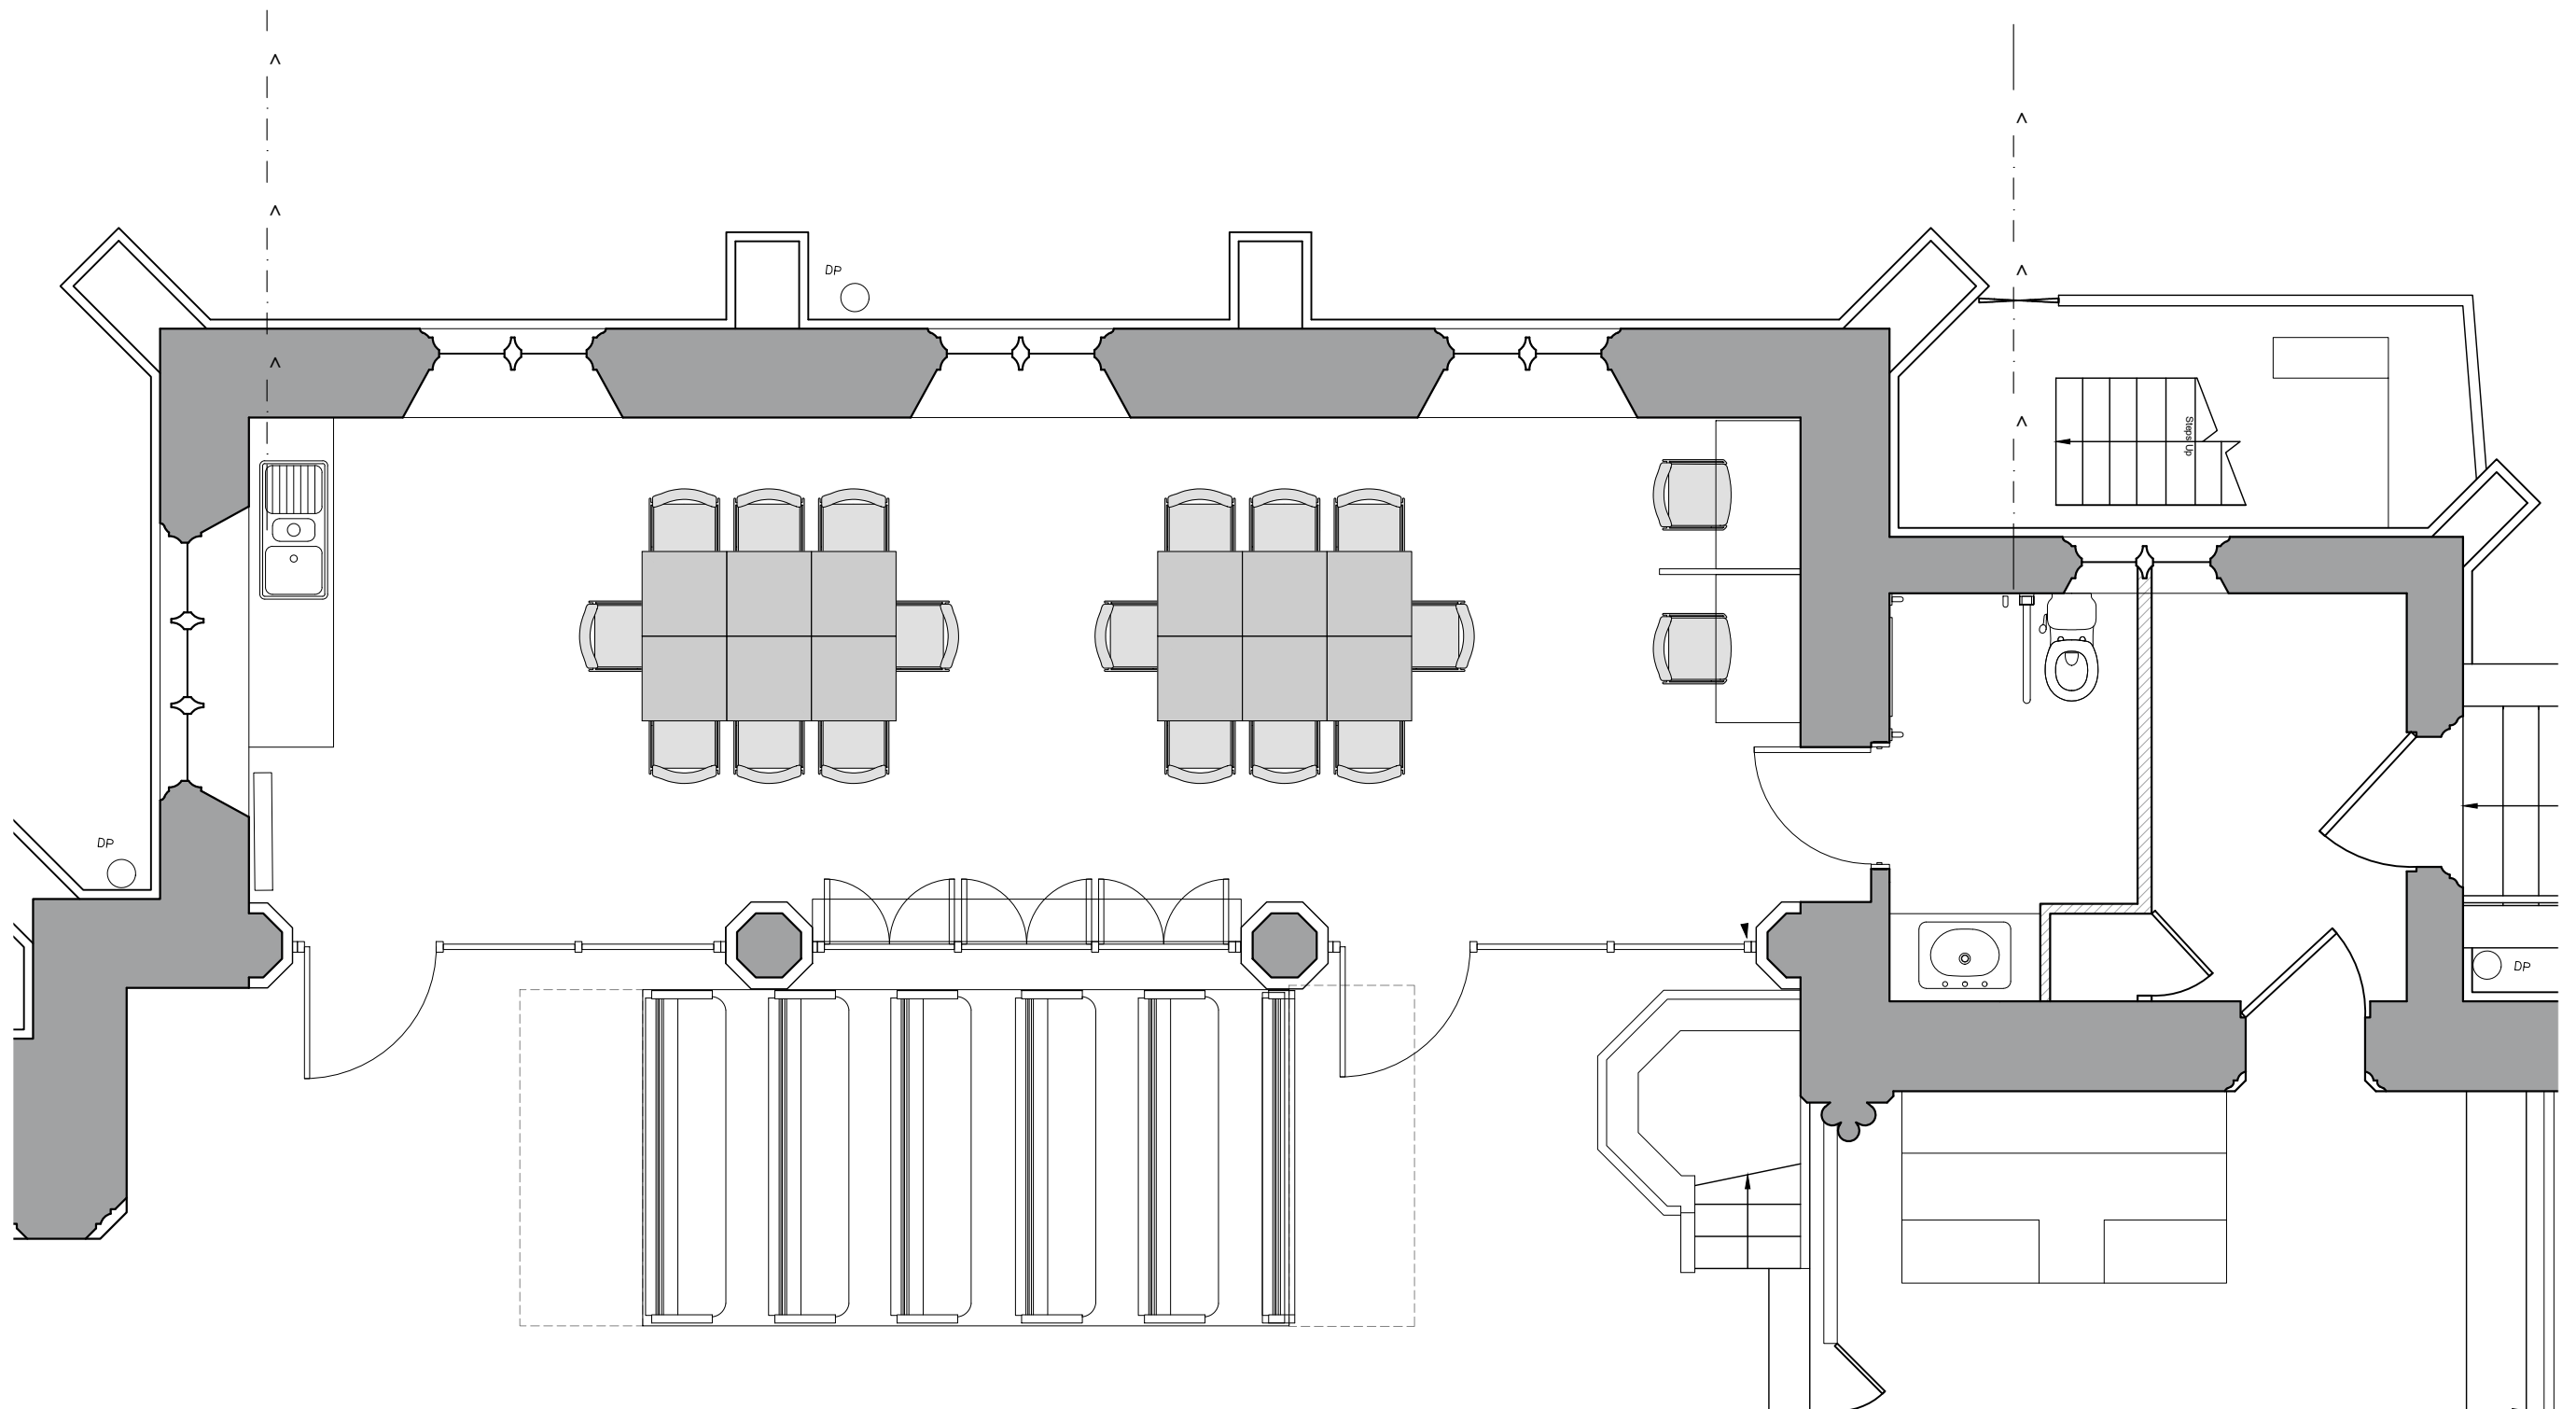

Option 4
Group Activity Layout 1:50

14 tables
18 chairs


NB: Howe 40/4 stackable chairs with 600x600mm stackable square tables used for all options

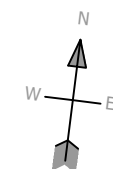

0 1 2 3 4 5 metres

Drawn	Checked	Rev	Notes
JW	MC		For List B / Faculty and Tender
Job No 0281	Job STOCKLAND BRISTOL St Mary Magdalene		
Drg No SK020	Title North Aisle Furniture Layout 4		
Scale 1:50@A3	This document is copyright and the property of Chantrey Conservation Architects Ltd. Any copies of this drawing made by any method must also include a copy of this legend. ©Chantrey Conservation Architects Ltd		



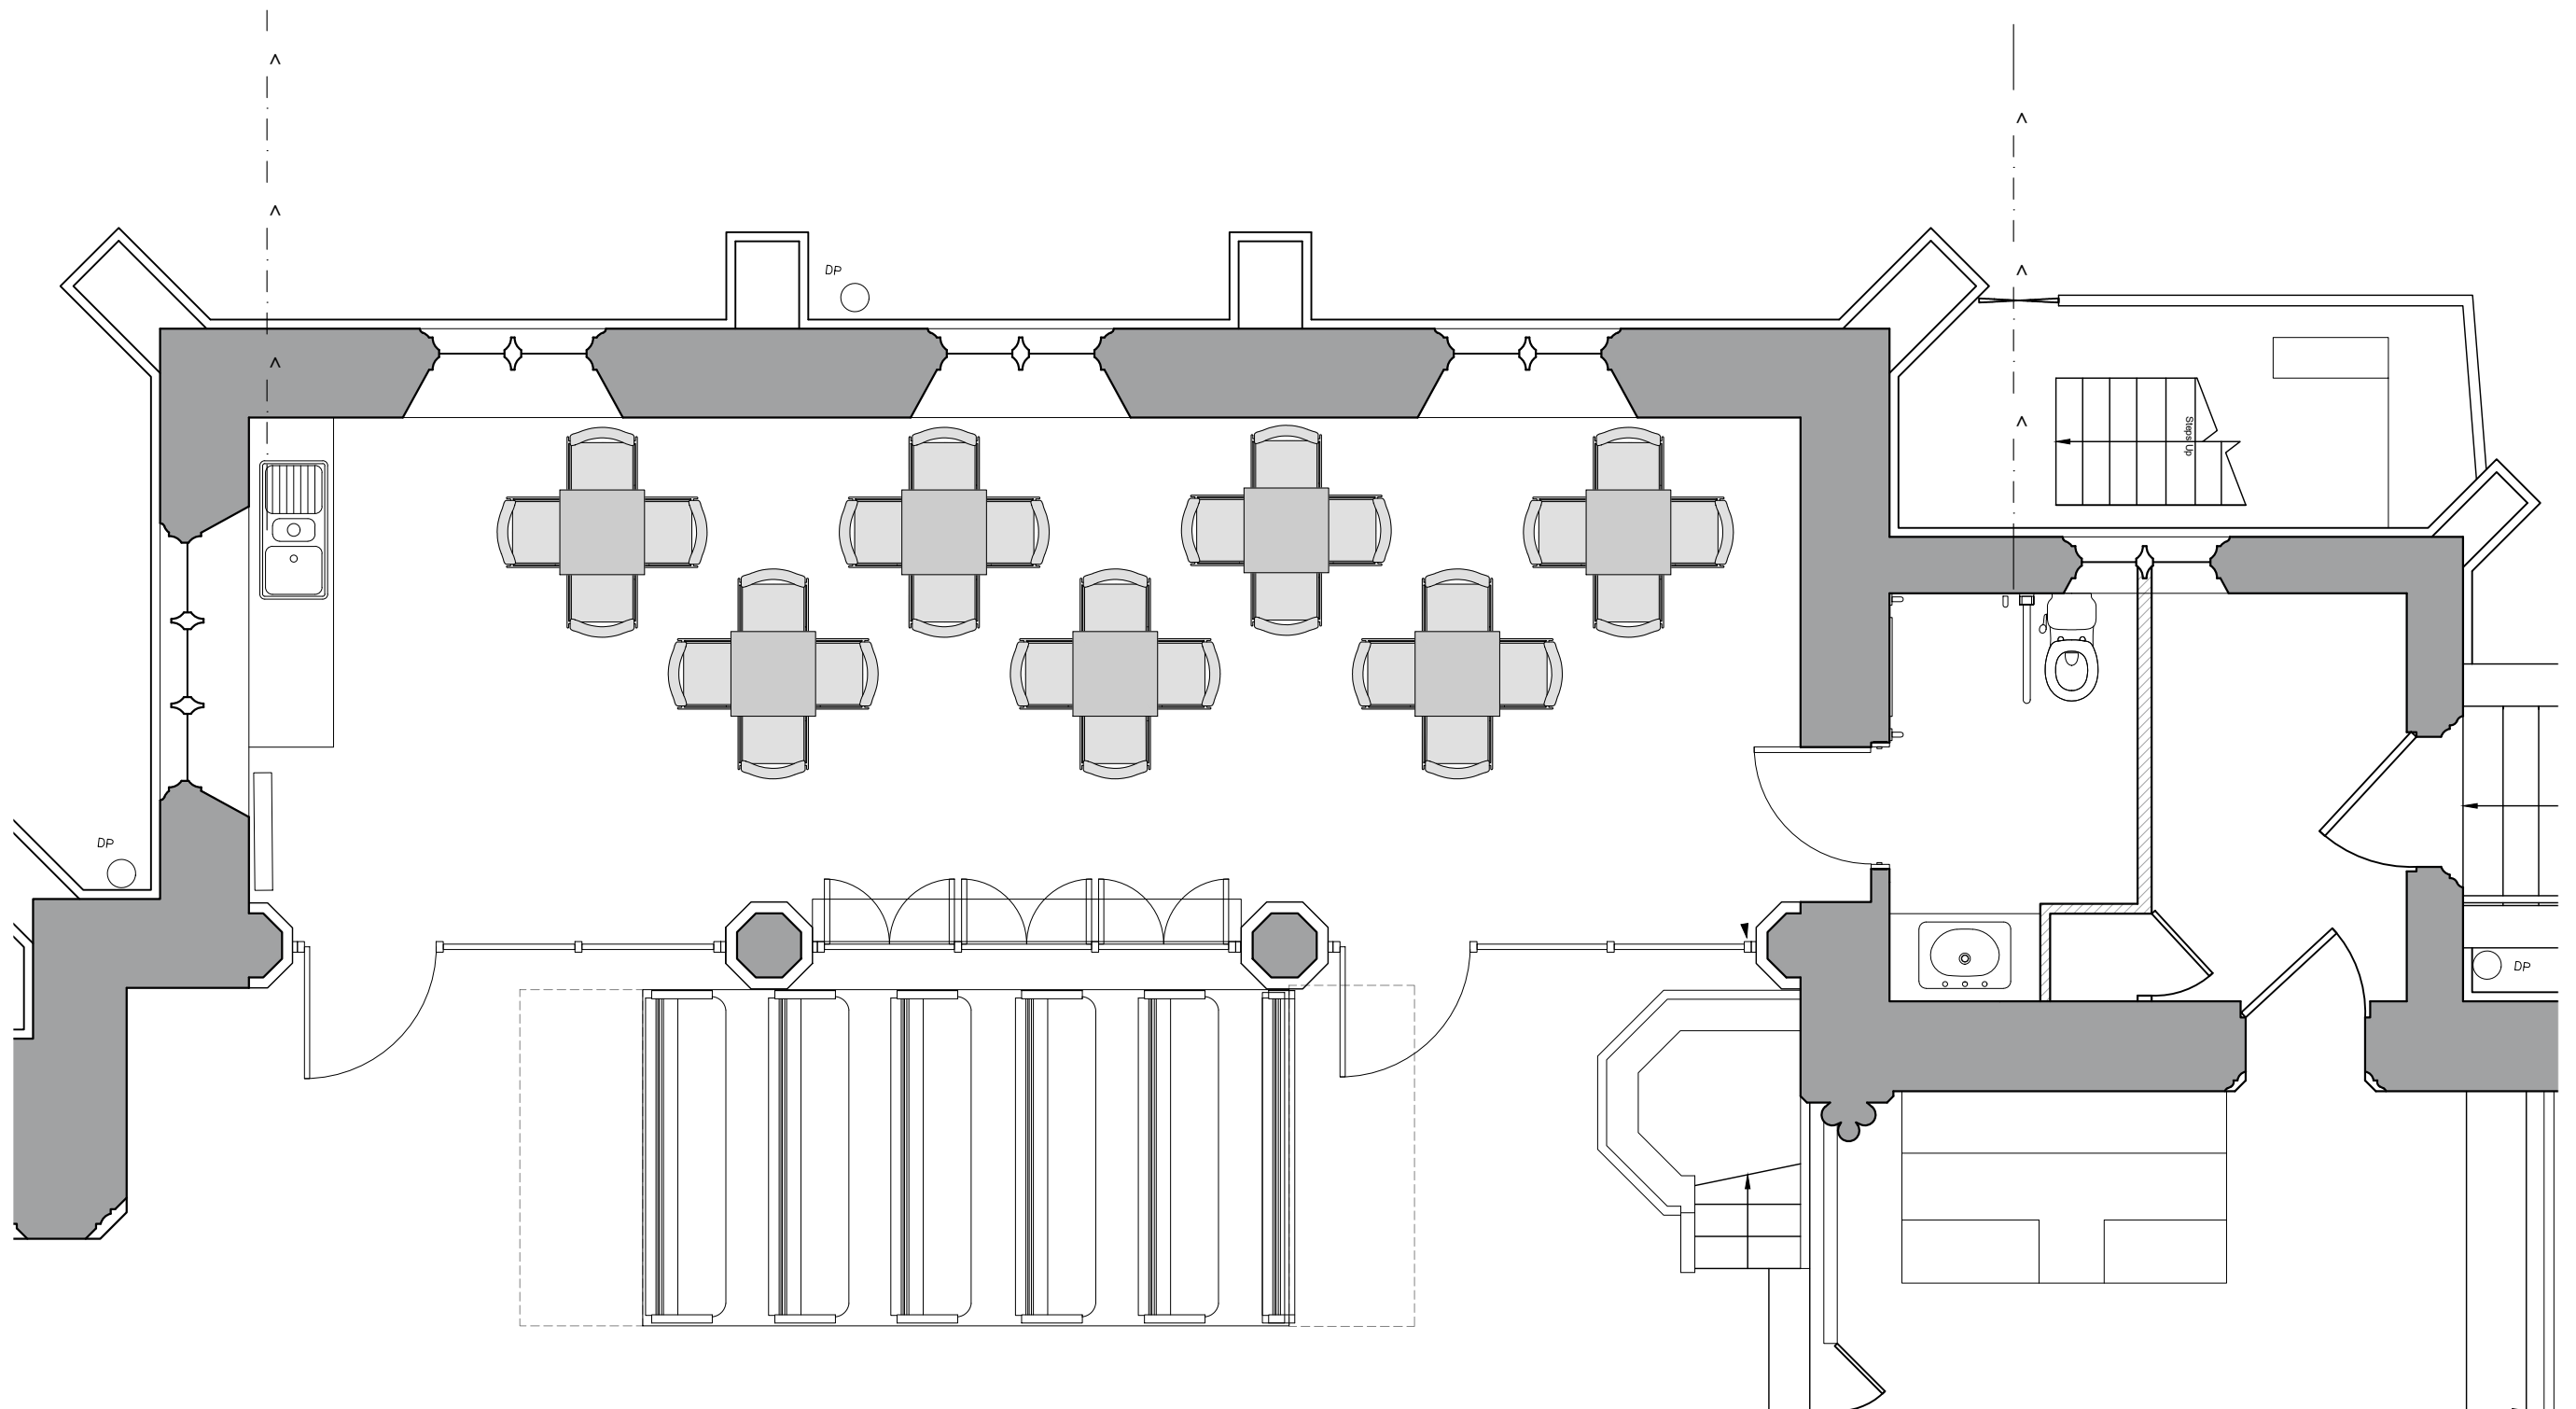


Option 5
Cards Layout 1:50

7 tables
28 chairs


NB: Howe 40/4 stackable chairs with 600x600mm stackable square tables used for all options

0 1 2 3 4 5 metres

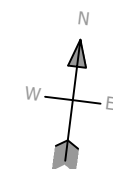

Drawn	Checked	Rev	Notes
JW	MC		For List B / Faculty and Tender
Job No 0281	Job STOCKLAND BRISTOL St Mary Magdalene		
Drg No SK021	Title North Aisle Furniture Layout 5		
Scale 1:50@A3	This document is copyright and the property of Chantrey Conservation Architects Ltd. Any copies of this drawing made by any method must also include a copy of this legend. ©Chantrey Conservation Architects Ltd		



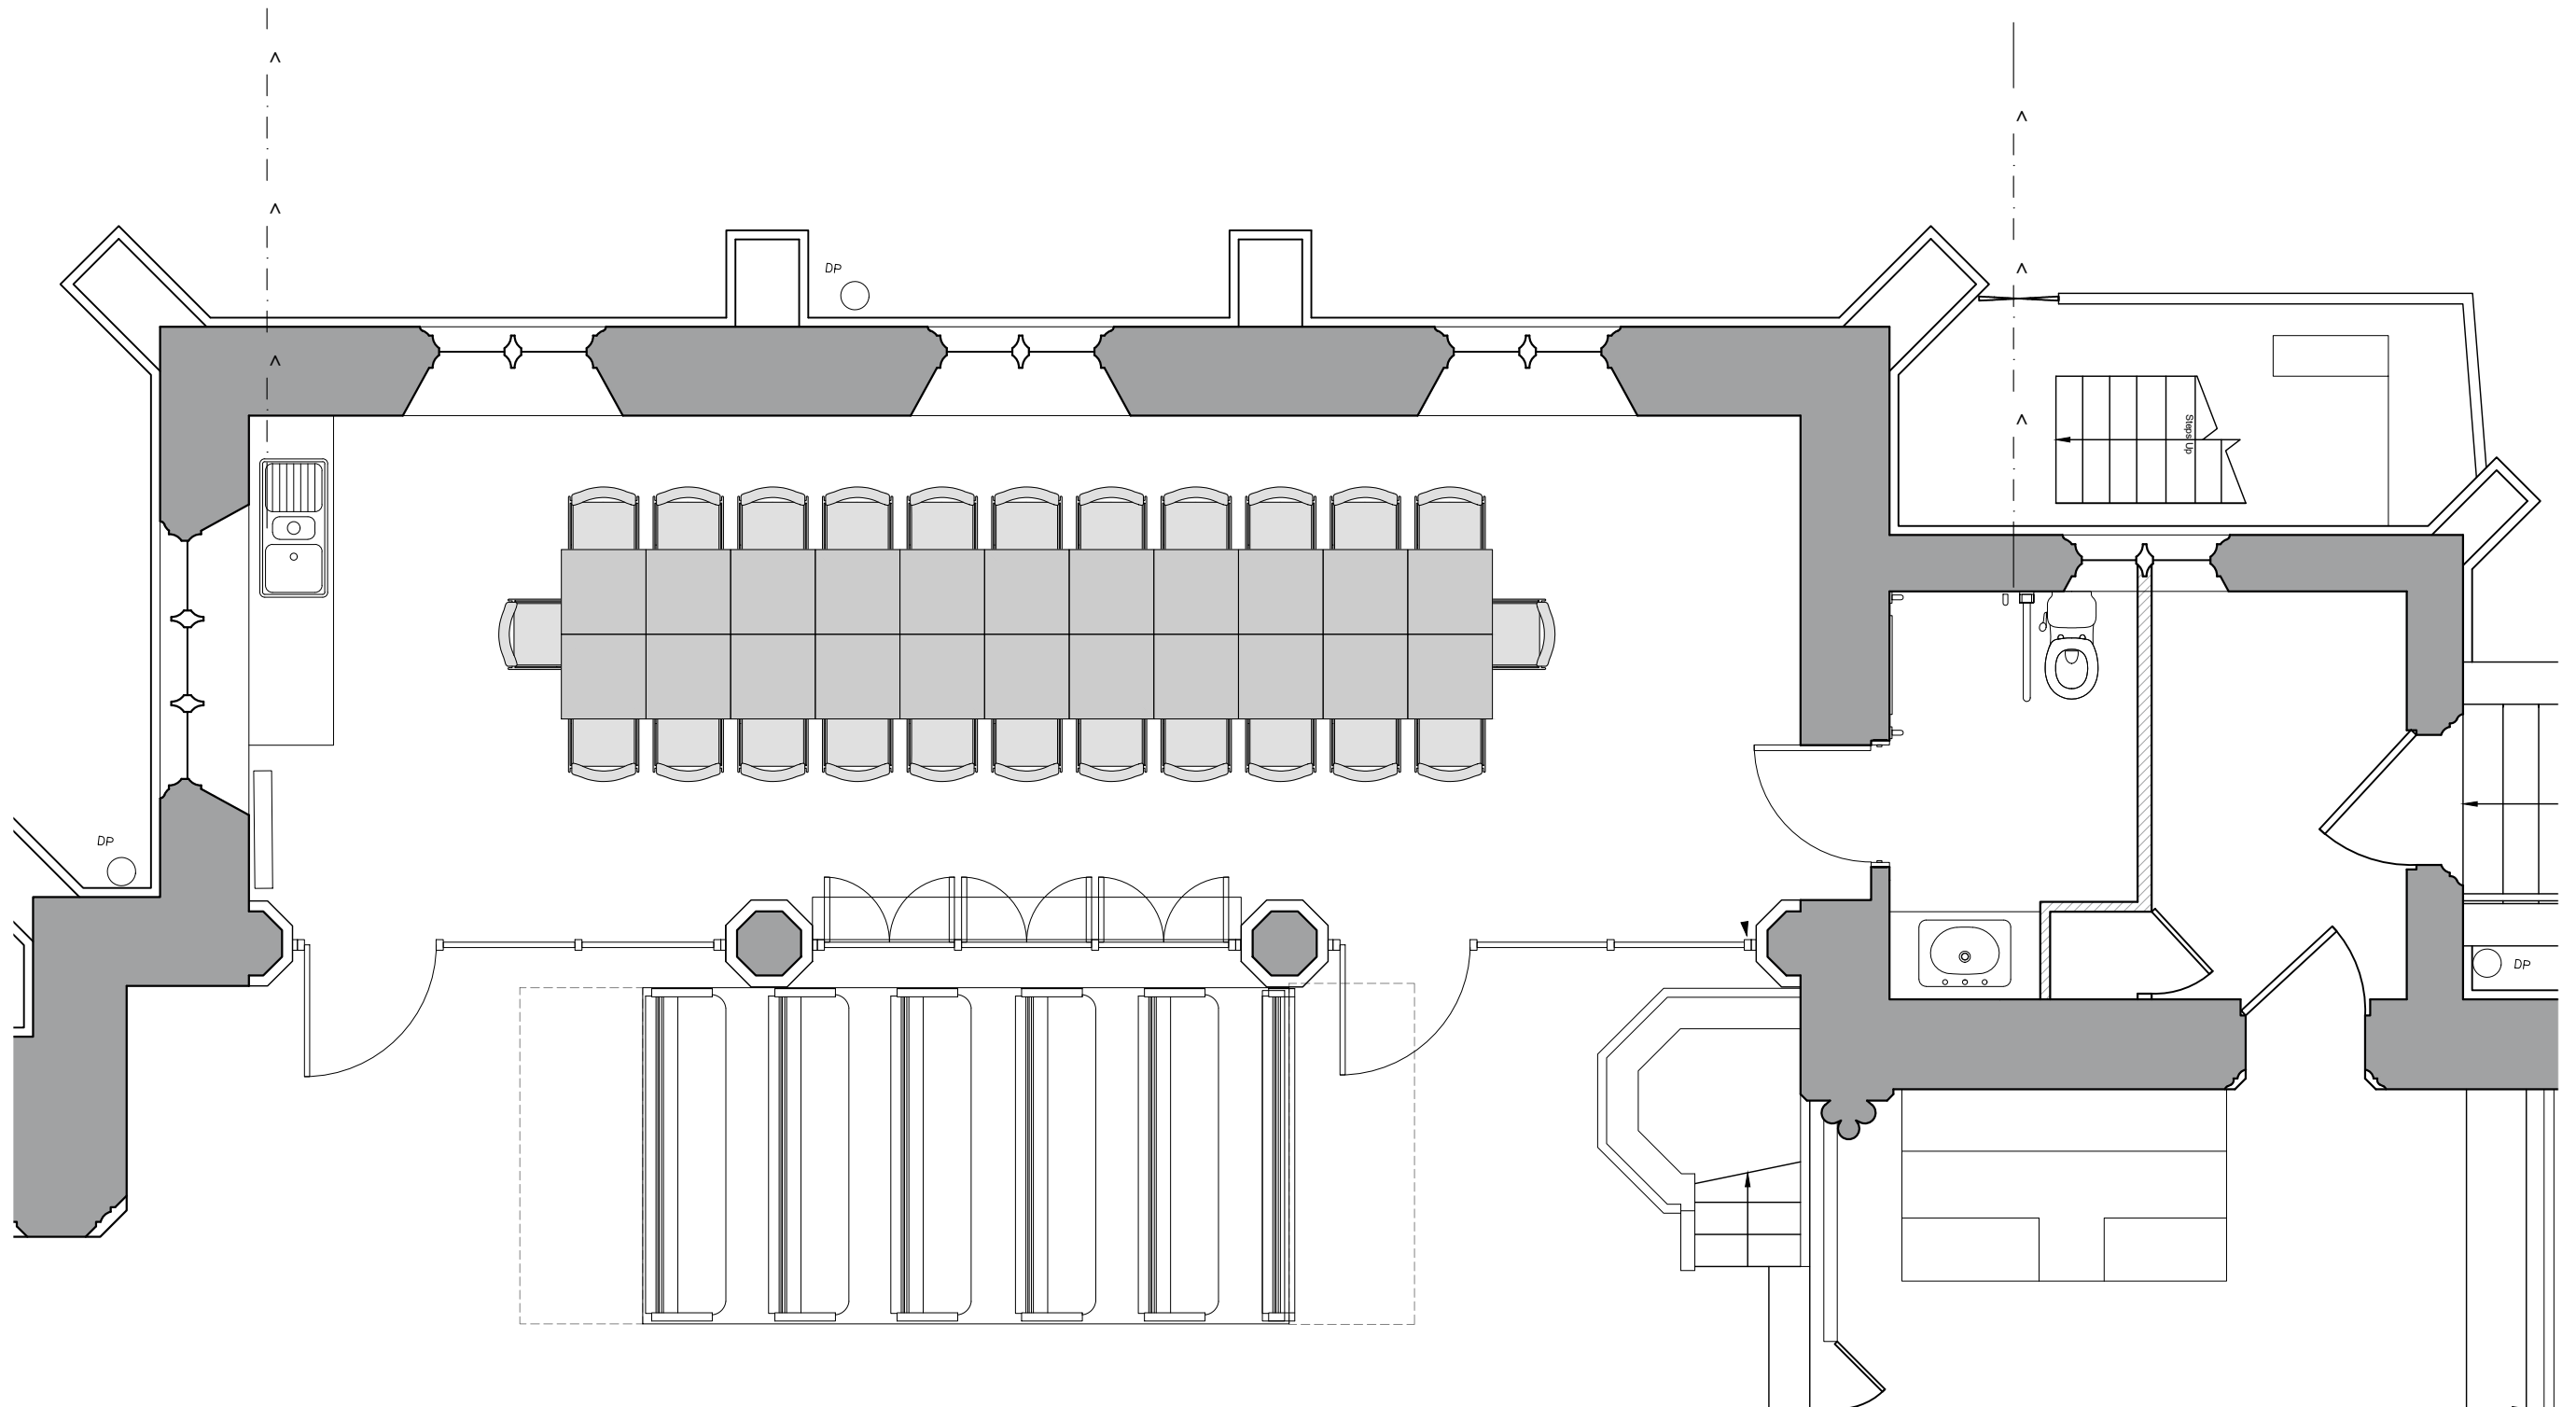


Option 6
Banquet Layout 1:50

22 tables
24 chairs

NB: Howe 40/4 stackable chairs with 600x600mm stackable square tables used for all options

0 1 2 3 4 5 metres

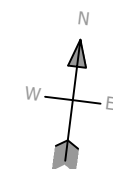

Drawn	Checked	Rev	Notes
JW	MC		For List B / Faculty and Tender
Job No 0281	Job STOCKLAND BRISTOL St Mary Magdalene		
Drg No SK022	Title North Aisle Furniture Layout 6		
Scale 1:50@A3	This document is copyright and the property of Chantrey Conservation Architects Ltd. Any copies of this drawing made by any method must also include a copy of this legend. ©Chantrey Conservation Architects Ltd		

