



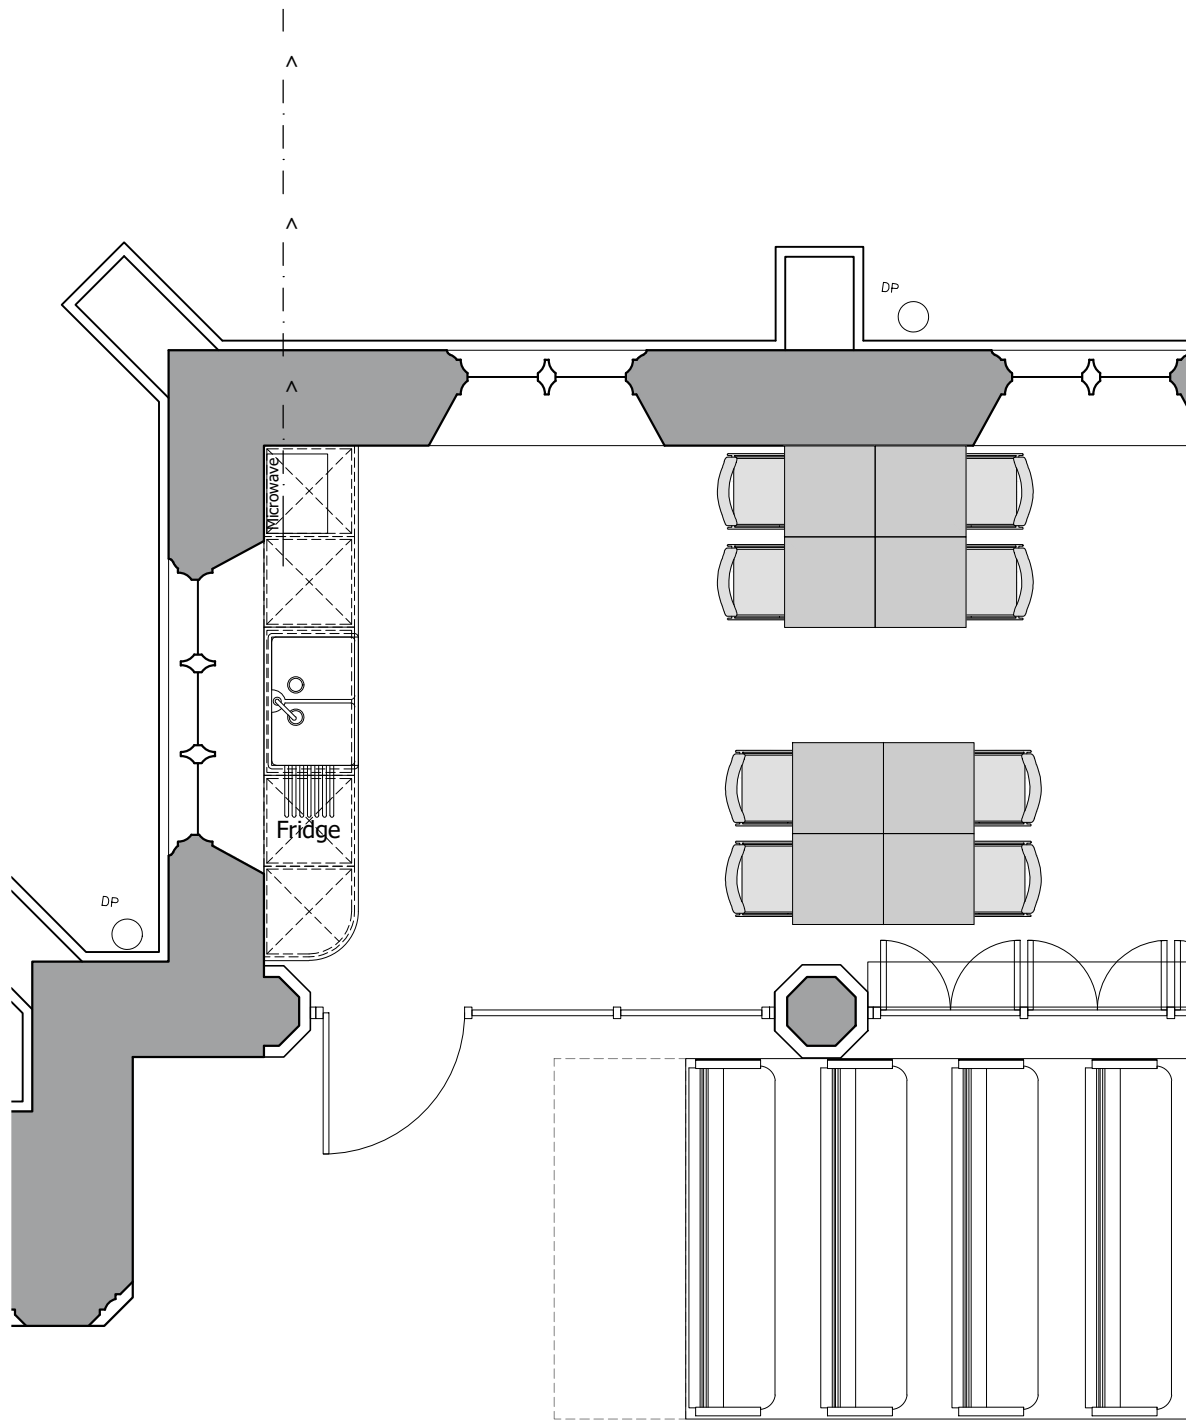


Option 1

- Sink
- Fridge
- 3 base units

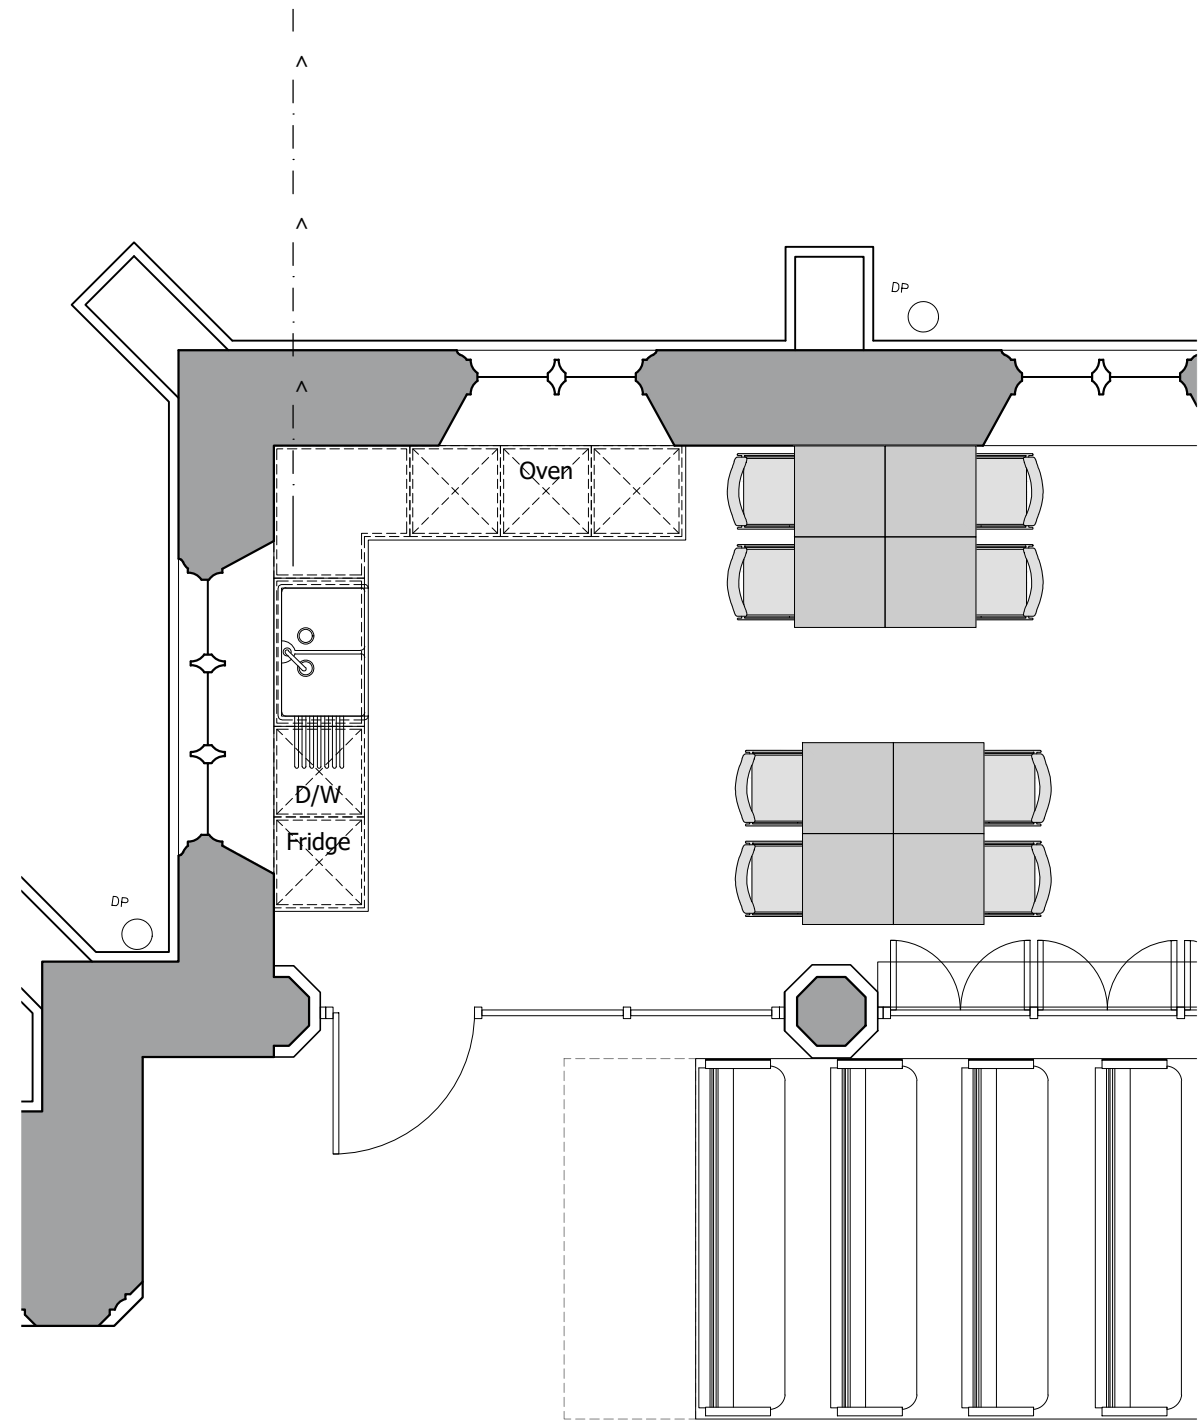

Option 2


- Sink
- Fridge
- Dishwasher
- Oven
- 3 base units

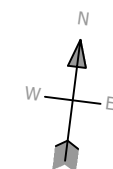

0 1 2 3 4 5 metres


Drawn	Checked	Rev	Notes
JW	MC		For List B / Faculty and Tender
Job No 0281	Job STOCKLAND BRISTOL St Mary Magdalene		
Drg No SK023	Title Kitchenette Options 1		
Scale 1:50@A3	This document is copyright and the property of Chantrey Conservation Architects Ltd. Any copies of this drawing made by any method must also include a copy of this legend. ©Chantrey Conservation Architects Ltd		



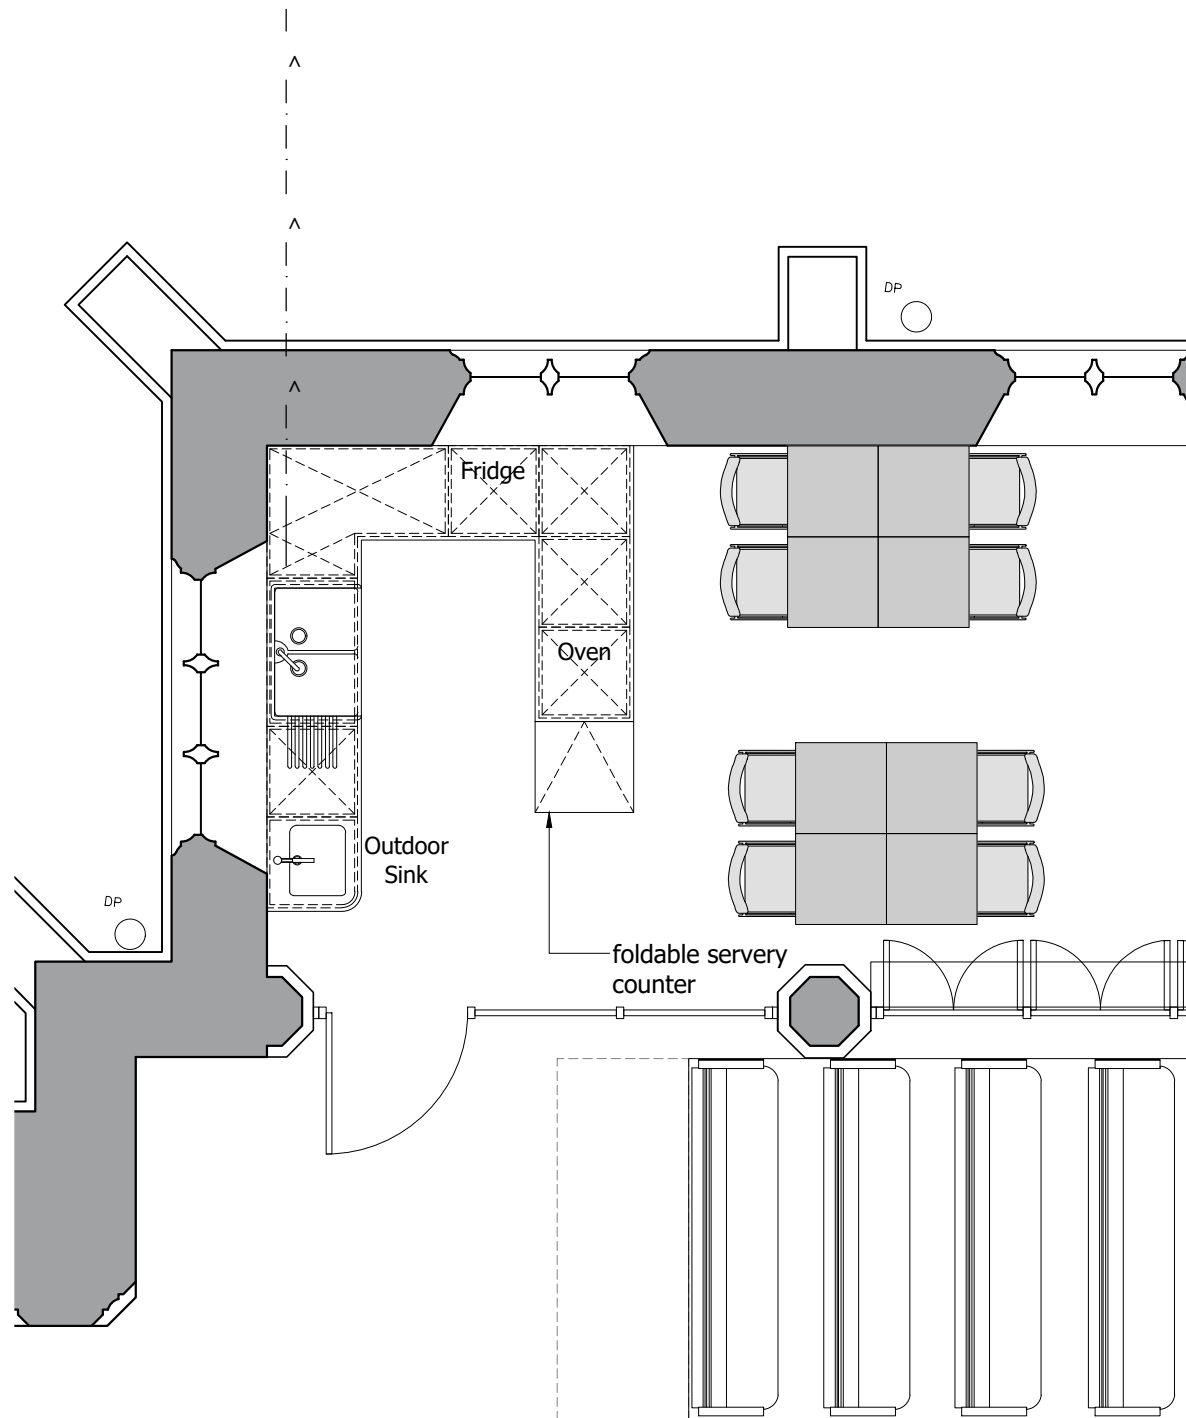


Option 3

- Sink
- Outdoor Sink (Flowers etc)
- Fridge
- Oven
- 3 base units
- Folding additional servery counter

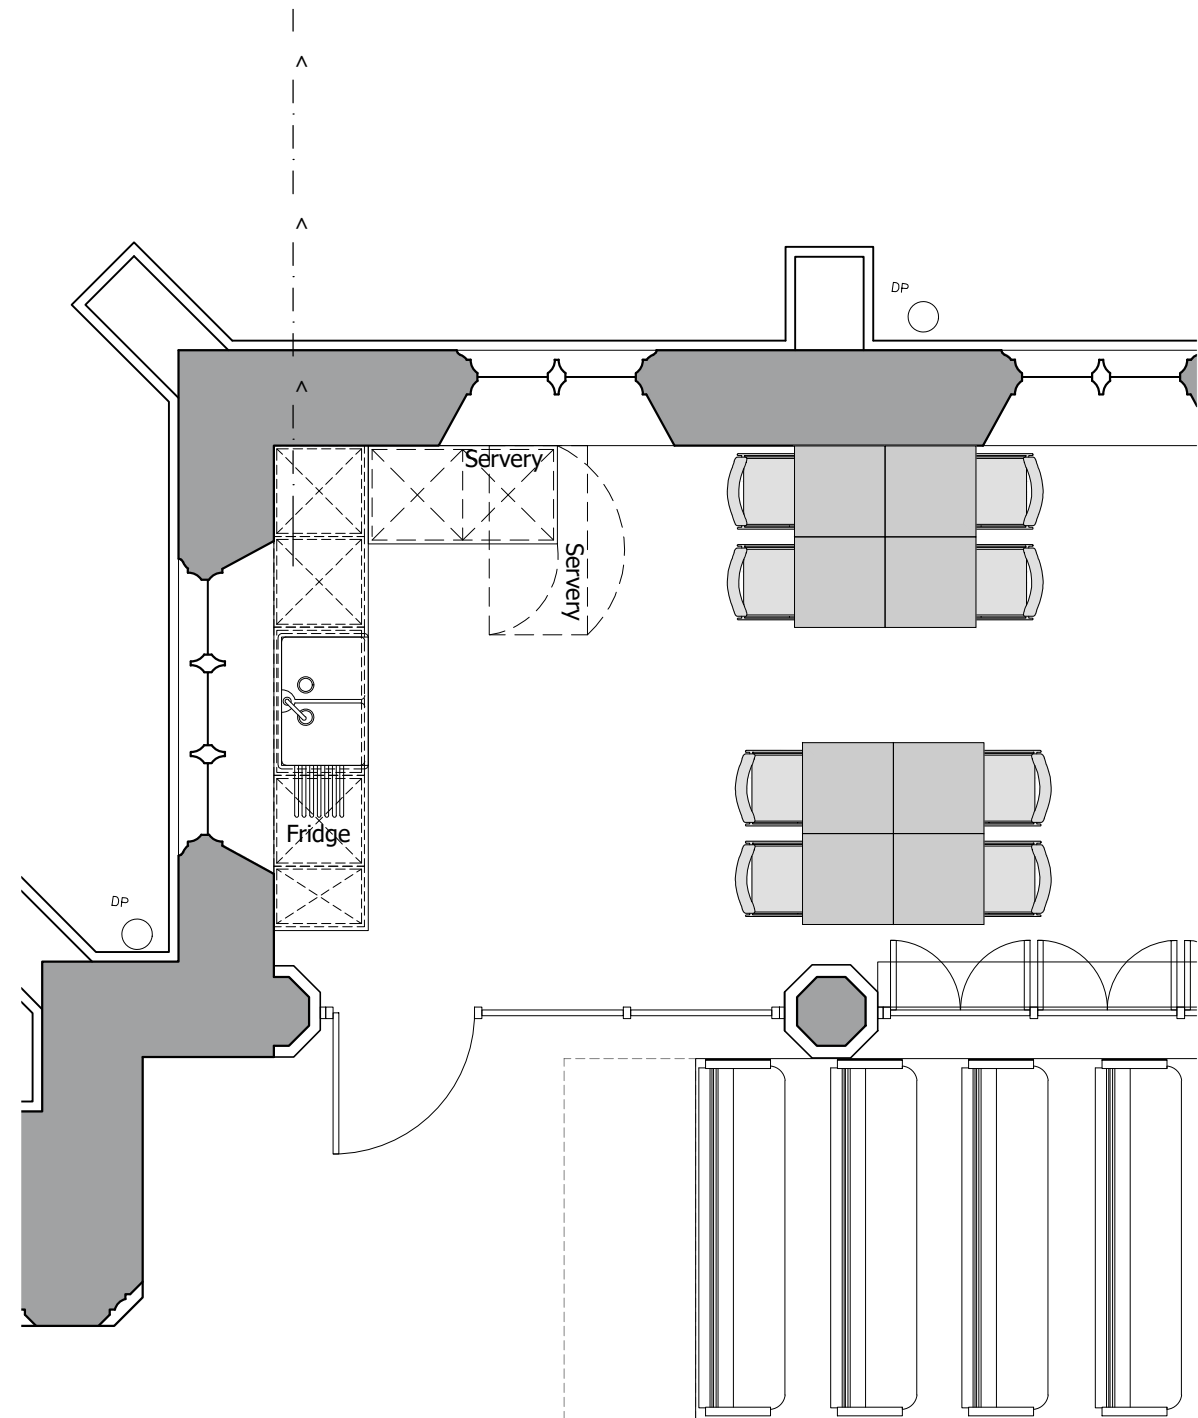

Option 4

- Sink
- Fridge
- 3 base units
- Mobile servery unit

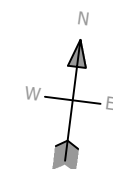

0 1 2 3 4 5 metres

Drawn	Checked	Rev	Notes
JW	MC		For List B / Faculty and Tender
Job No 0281	Job STOCKLAND BRISTOL St Mary Magdalene		
Drg No SK024	Title Kitchenette Options 2		
Scale 1:50@A3		This document is copyright and the property of Chantrey Conservation Architects Ltd. Any copies of this drawing made by any method must also include a copy of this legend. ©Chantrey Conservation Architects Ltd	

