


| Drawn              | Checked   | Rev | Notes                           |
|--------------------|---|-----|---------------------------------|
| JW                 | MC   |     | For List B / Faculty and Tender |
| Job No<br>0281     | Job<br>STOCKLAND BRISTOL<br>St Mary Magdalene   |     |                                 |
| Drg No<br>000-1    | Title<br>Site Location Plan   |     |                                 |
| Scale<br>1:1250@A3 | This document is copyright and the property of Chantrey Conservation Architects Ltd.<br>Any copies of this drawing made by any method must also include a copy of this legend.<br>©Chantrey Conservation Architects Ltd |     |                                 |

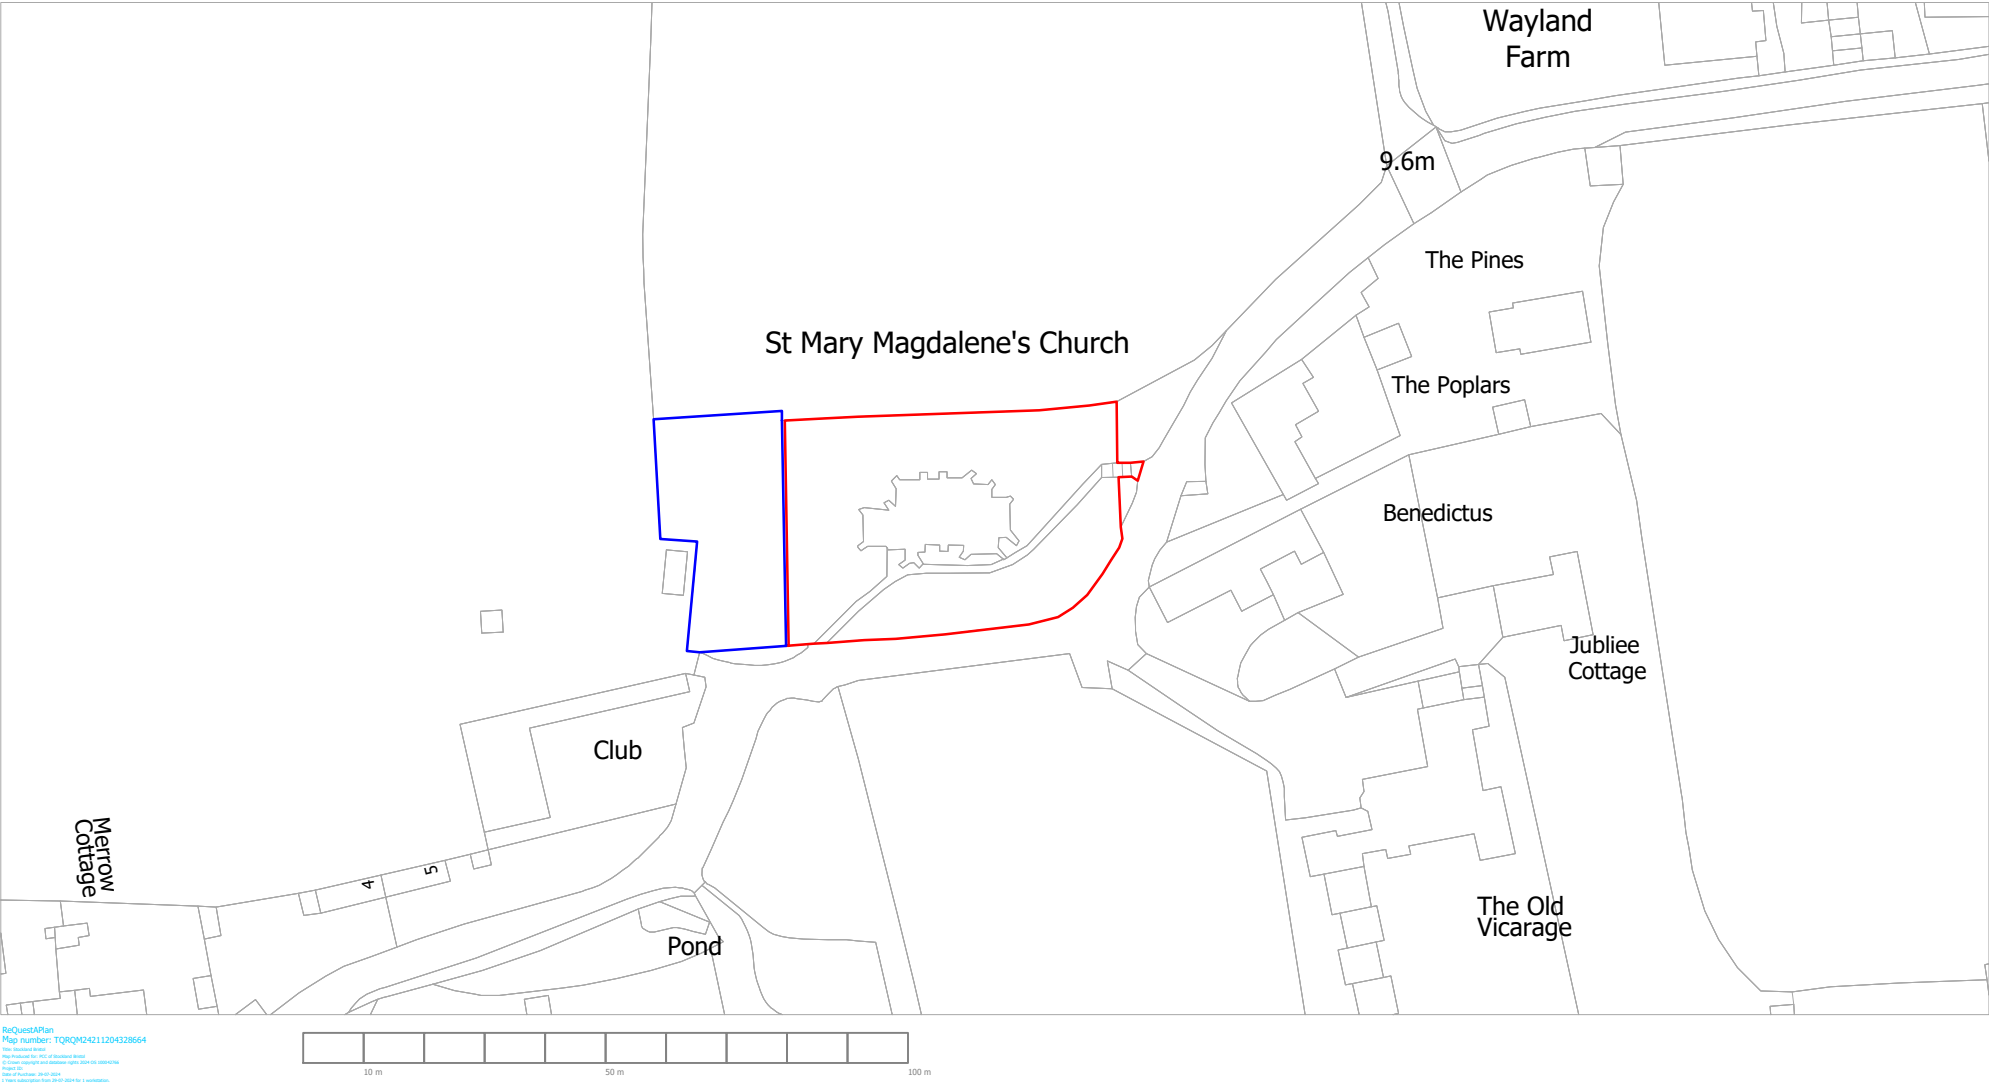