



as C41/321.




Tower Roof and Vice Turret

Proposed Plan

Tower Roof 1:50

Tower Roof and Vice Turret Roof Photo Credit: Sally Strachey Historic Conservation Ltd.

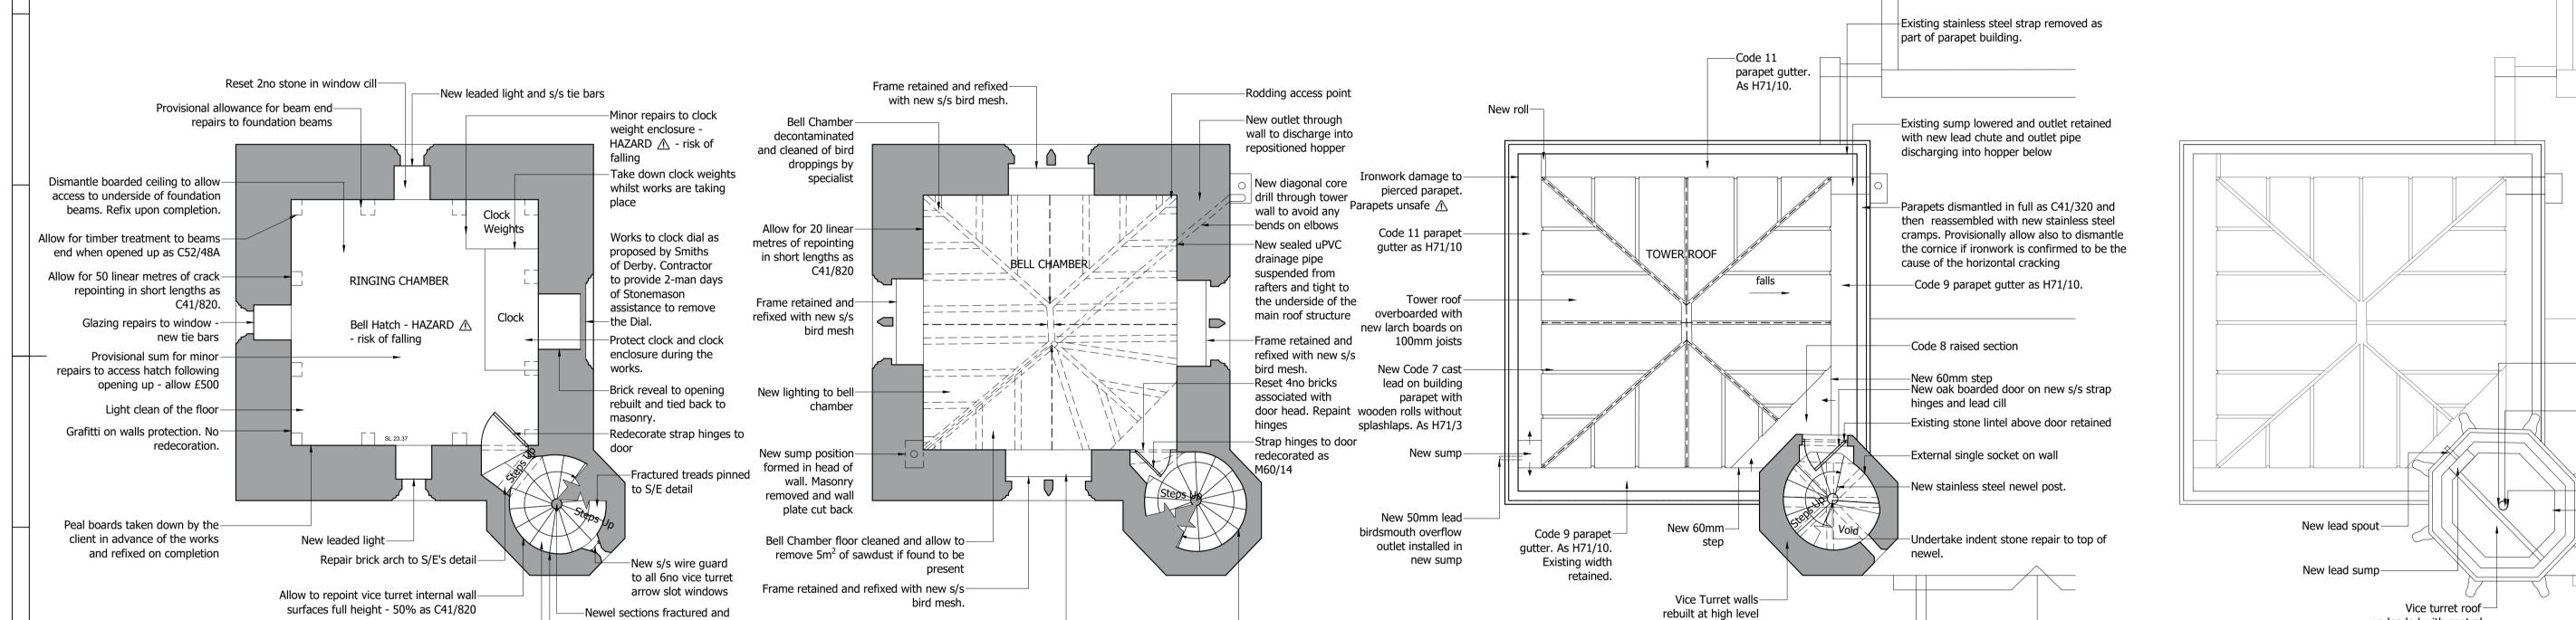


Remove iron ring beam—

Bell frame repairs and bell

Bell wheels in very poor

condition.

works by specialist bell hanger.

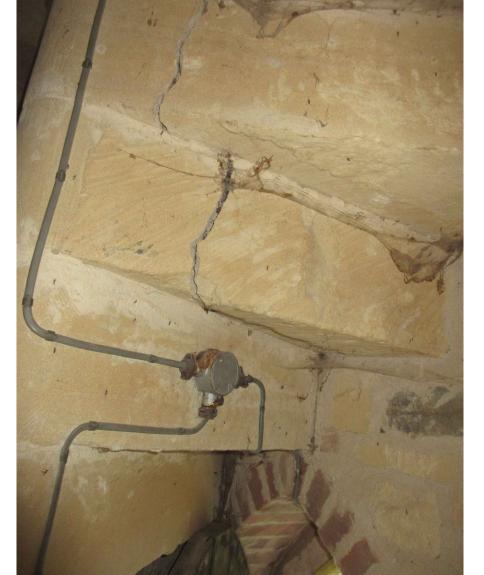

Proposed Plan

Ringing Chamber 1:50



Proposed Plan

Bell Chamber 1:50

(Bell Frame not shown)

pinned at S/E detail

chamber

New rope handrail to lower

section of stair up to ringing

Tower parapets and leadwork

Cracked Vice Turret treads Cracking and pointing failure to Vice Turret walls

New lighting to vice-

turret full height

Weathercock painted and re-gilded with 24 carat gold leaf -New stainless steel weathercock post to S/E's detail. Stays removed and new s/s post with lead dressed around the base. Wi-fi dongle secured to post -New vice turret roof structure -Douglas Fir. re-leaded with central lead roll - Code 8. **Proposed Plan** Vice-Turrett Roof 1:50

Drawn Checked Rev Notes
JW MC A For List B / Faculty and Tender

STOCKLAND BRISTOL

Scale
1:50 at A1

This document is copyright and the property of Chantrey Conservation Architects Ltd.
Any copies of this drawing made by any method must also include a copy of this legend
© Chantrey Conservation Architects Ltd.