



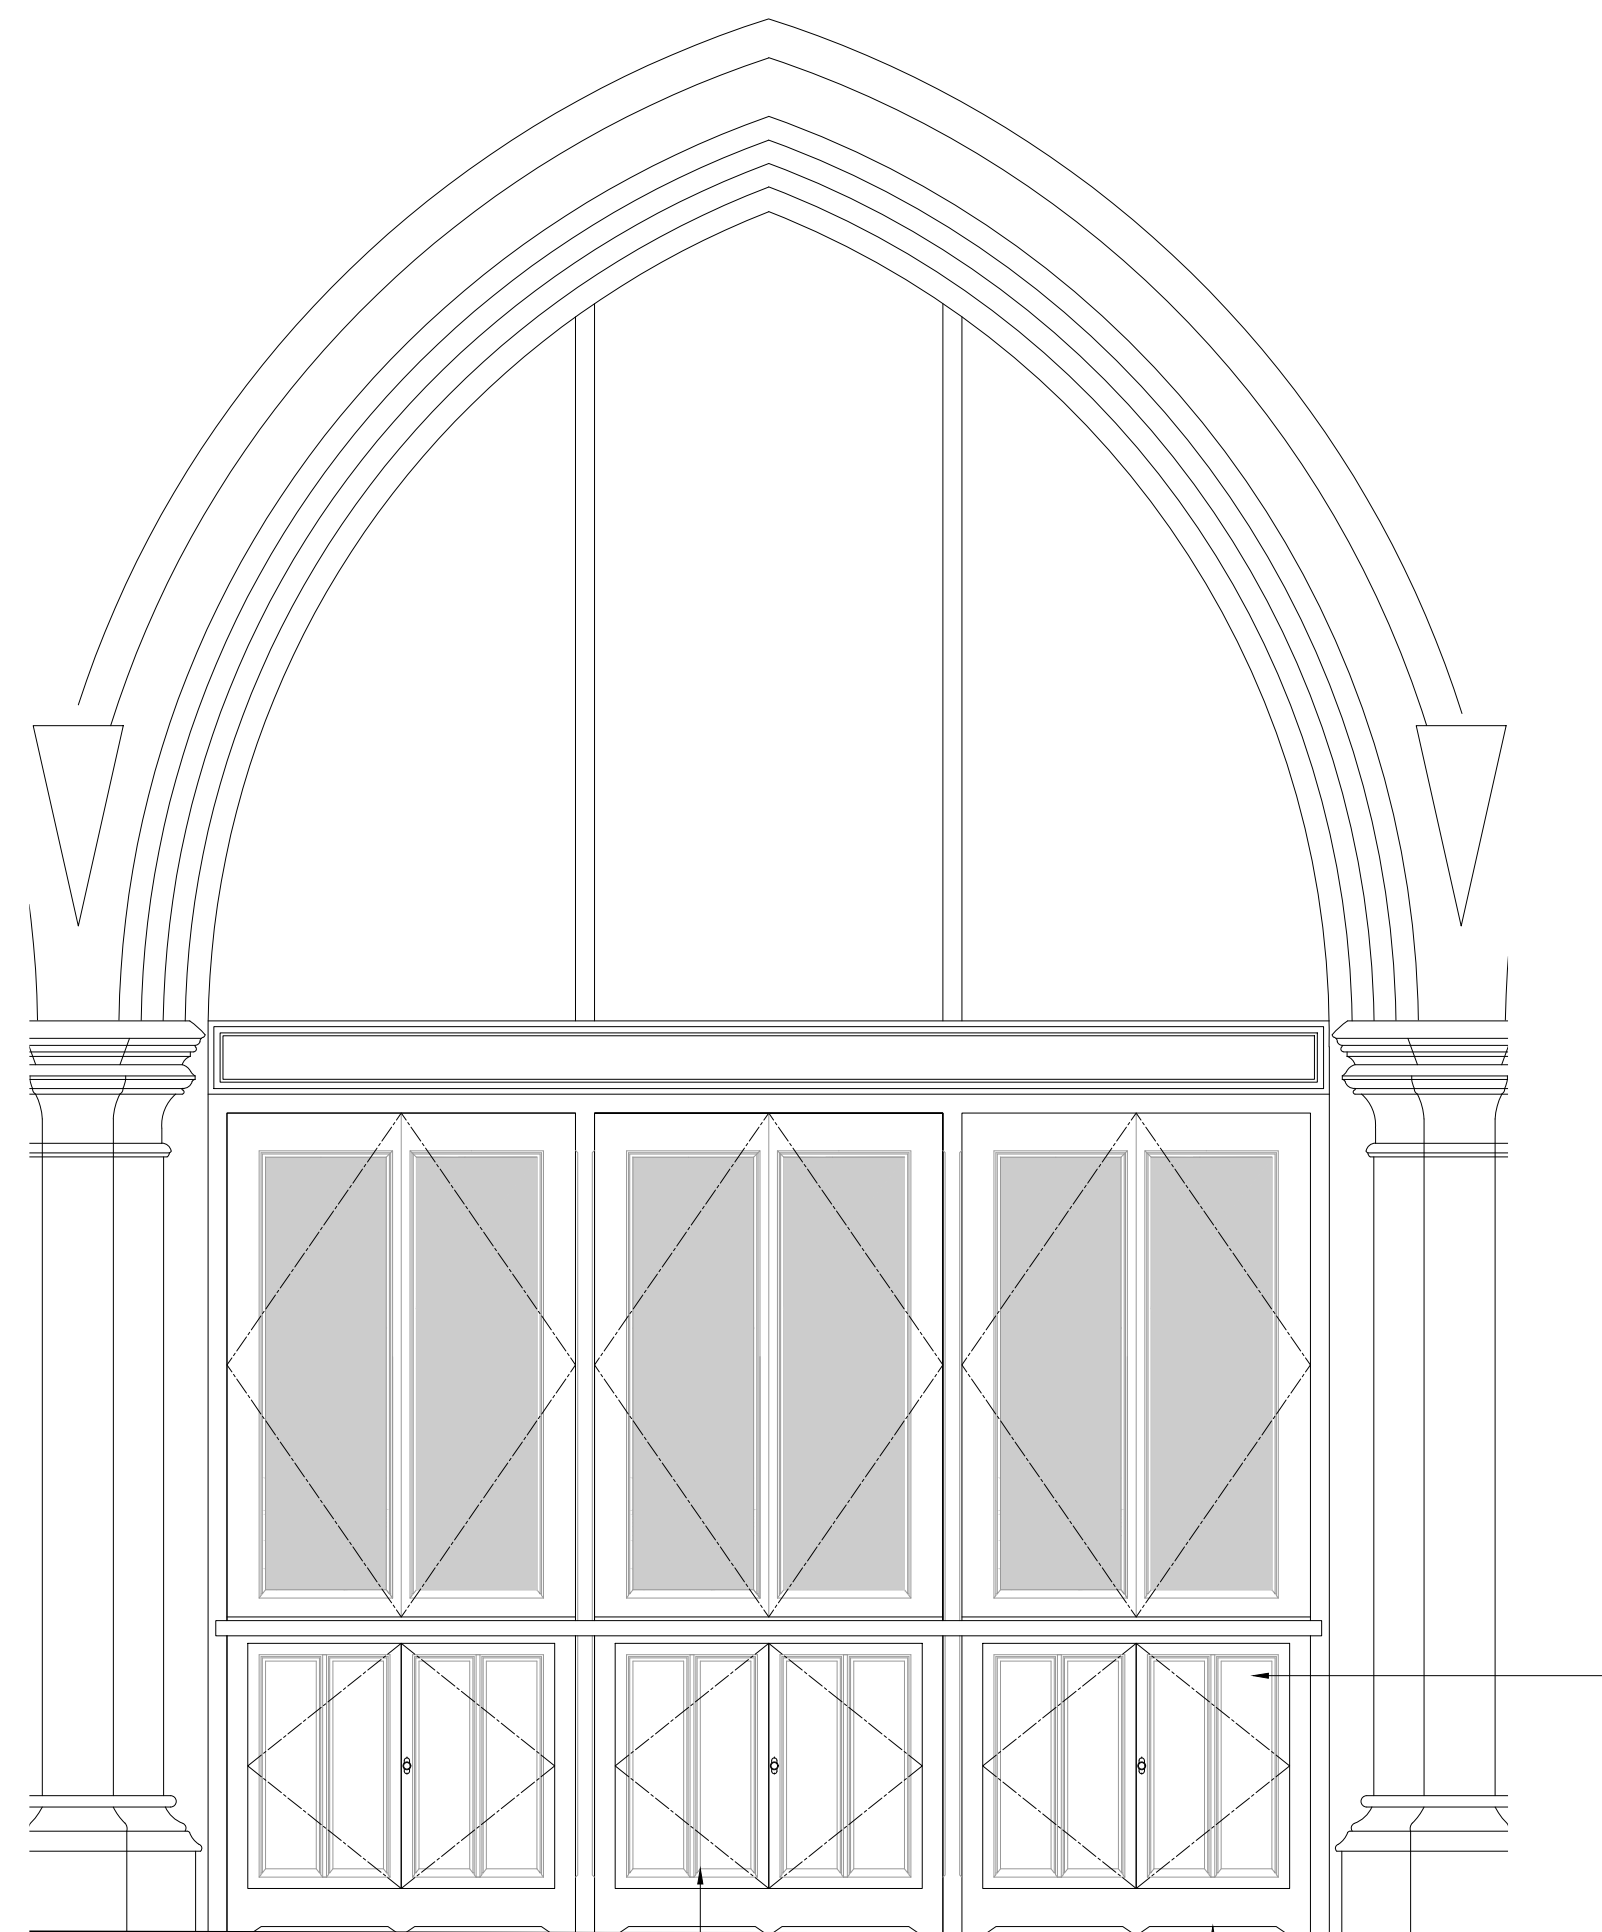


**Proposed Elevation**  
Central Screen Section North Elevation 1:20

—New European oak screen asL20/30 & Z10.

- Lockable low level cupboards of solid oak construction.

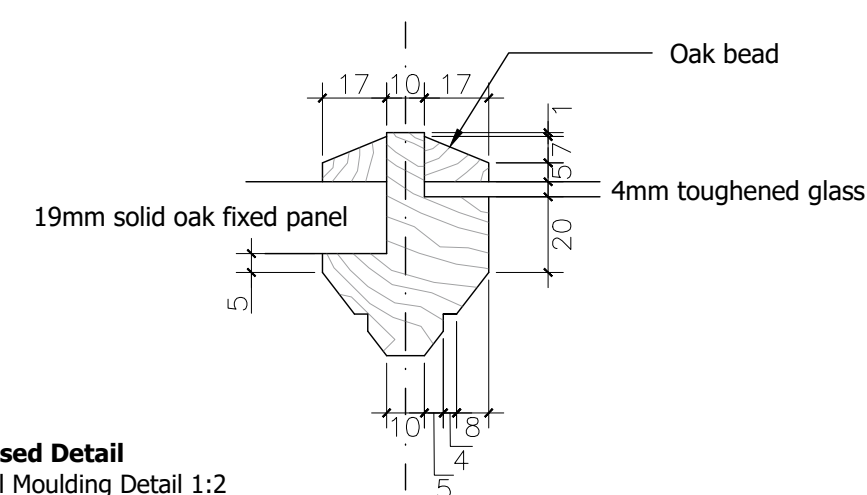

**Proposed Detail**  
Typical Moulding Detail 1:2

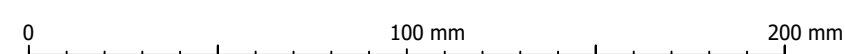

North Aisle from Nave looking North-East showing columns/arcade



North Aisle from Nave looking North-West showing columns/arcade



North Aisle looking East showing columns/arcade



North Aisle looking East showing base of columns/arcade



|   |                                                        |       |                                          |                                                                                       |
|---|--------------------------------------------------------|-------|------------------------------------------|---------------------------------------------------------------------------------------|
| Drawn<br>JW   | Checked<br>MC                                          | Rev A | Notes<br>For List B / Faculty and Tender |  |
| Job No<br>0281   | Job<br><b>STOCKLAND BRISTOL</b><br>St Mary Magdalene's |       |                                          |                                                                                       |
| Orig No<br>027   | Title<br>Proposed Screen Drawing 2                     |       |                                          |                                                                                       |
| Scale<br>1:20 at A1   |                                                        |       |                                          |                                                                                       |
| This document is copyright and the property of Chantry Conservation Architects Ltd.<br>Any copies of this drawing made by any method must also include a copy of the legend.<br>©Chantry Conservation Architects Ltd |                                                        |       |                                          |                                                                                       |