

ex 1025 x 75mm oak
frame rebated for door

6mm bead

ledges 121 x 22mm oak
with 11mm chaamfers

IRONMONGERY:
1 pair 15" black iron penny end hinges
'From the anvil ref 33990'

medium bean latch black
'From the anvil ref 33176'

rubble stone reveals built up using
1:2.5 NHL2 lime mortar with dressed
rubble quoins to form opening


layout of lintols over shown dotted
-outer lintols 140 x 215 fair faced
with 100 x 140mm rc lintols
set over these at an angle

38x 50mm battens to underside of
upper lintols and plastered

new stone reveals left bare
and pointed in

40mm lias threshold

TURRET DOOR ELEVATIONS 1:10

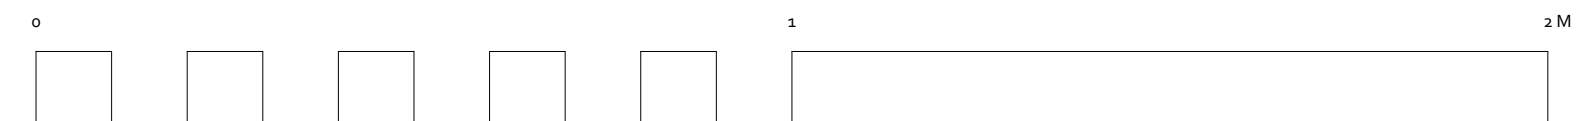

existing stair tread 14 trimmed
on site after opening up, discuss detail
with architect

tower stonework patched in over
lintols following exidstingcurved profile


layout of lintols over shown in red
-outer lintols 140 x 215 fair faced
with 100 x 140mm rc lintols
set over these at an angle

rubble stone reveals built up
1:2.5 NHL2 lime mortar

new lias spaving to
threshold

TURRET DOOR DETAIL PLAN 1:10

VICE TURRET DOOR SECTION 1:2

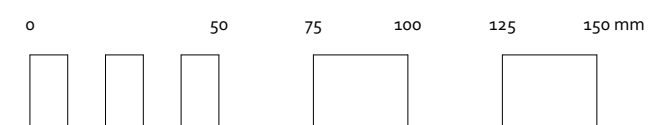

Annie Evans architect Sowdens
Fiddington
Bridgwater
TA5 1JH

Job NORTON FITZWARREN ALL SAINTS
Drawing South Wall of Nave
Number 237.26
Scale full size when printed at A2
Date January 2025
Revisions