


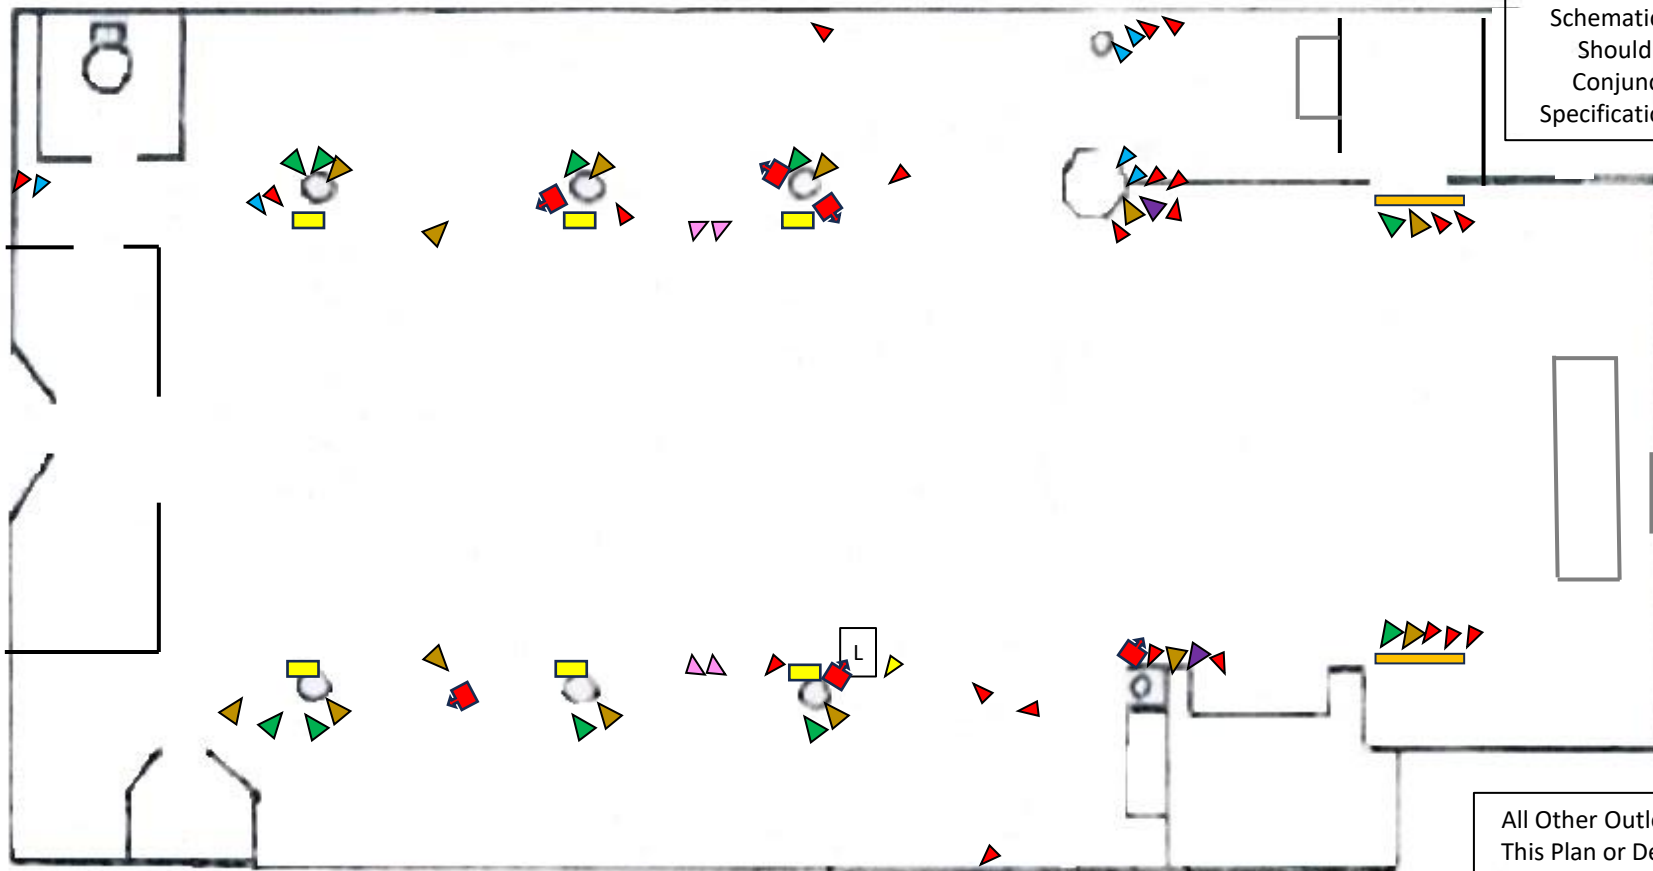










New Lighting and Electrical Proposals for St Johns Church - Taunton

NB 26.2.25

All Positions are Shown as Schematic Only. This Plan Should be Viewed in Conjunction With the Specification Dated 26.2.25



-  - Small Led Spotlight With Remote Emergency Battery Pack
-  - Combined Up/Downlight With 2 x 5000Lm Chipsets For The Downlighting And 2 x 3000Lm Chipsets For The Uplighting
-  - 33 Watt Dali Dimmable Medium Beam Floodlight
-  - 25 Watt Dali Dimmable Narrow Beam Spotlight
-  - 18 Watt Dali Dimmable Variable Beam Spotlight
-  - 21 Watt Dali Dimmable Medium Beam Floodlight
-  - 38 Watt Dali Dimmable Wide Beam Spotlight
-  - 25 Watt Dali Dimmable Variable Beam Spotlight
-  - 33 Watt Dali Dimmable Wide Beam Floodlight
-  - Dali Control Track
-  - 19 Watt Dali Dimmable Medium and Wide Beam Floodlights

All Other Outlets Not Shown on This Plan or Detailed Within the Attached Specification Would be Tested and Certified at the time of the main project.

The Current Specification Allows For a New Sub Supply to be Taken From the Electrical Incoming and Meter Position (Accessed Externally) to a New Distributions Position at the West end of the South Aisle and all of the New Lighting Would be Supplied From This New Position.

All of the New Lighting Outlets Would be Controlled Through an Easy to Operate and Alter Dali Scene Setting System With a Two Button Keypad (Entry and Off Scenes) Positioned Adjacent to the First Point of Entry in the South Aisle and Sixteen Scenes and Off Keypads Positioned at the West End.