



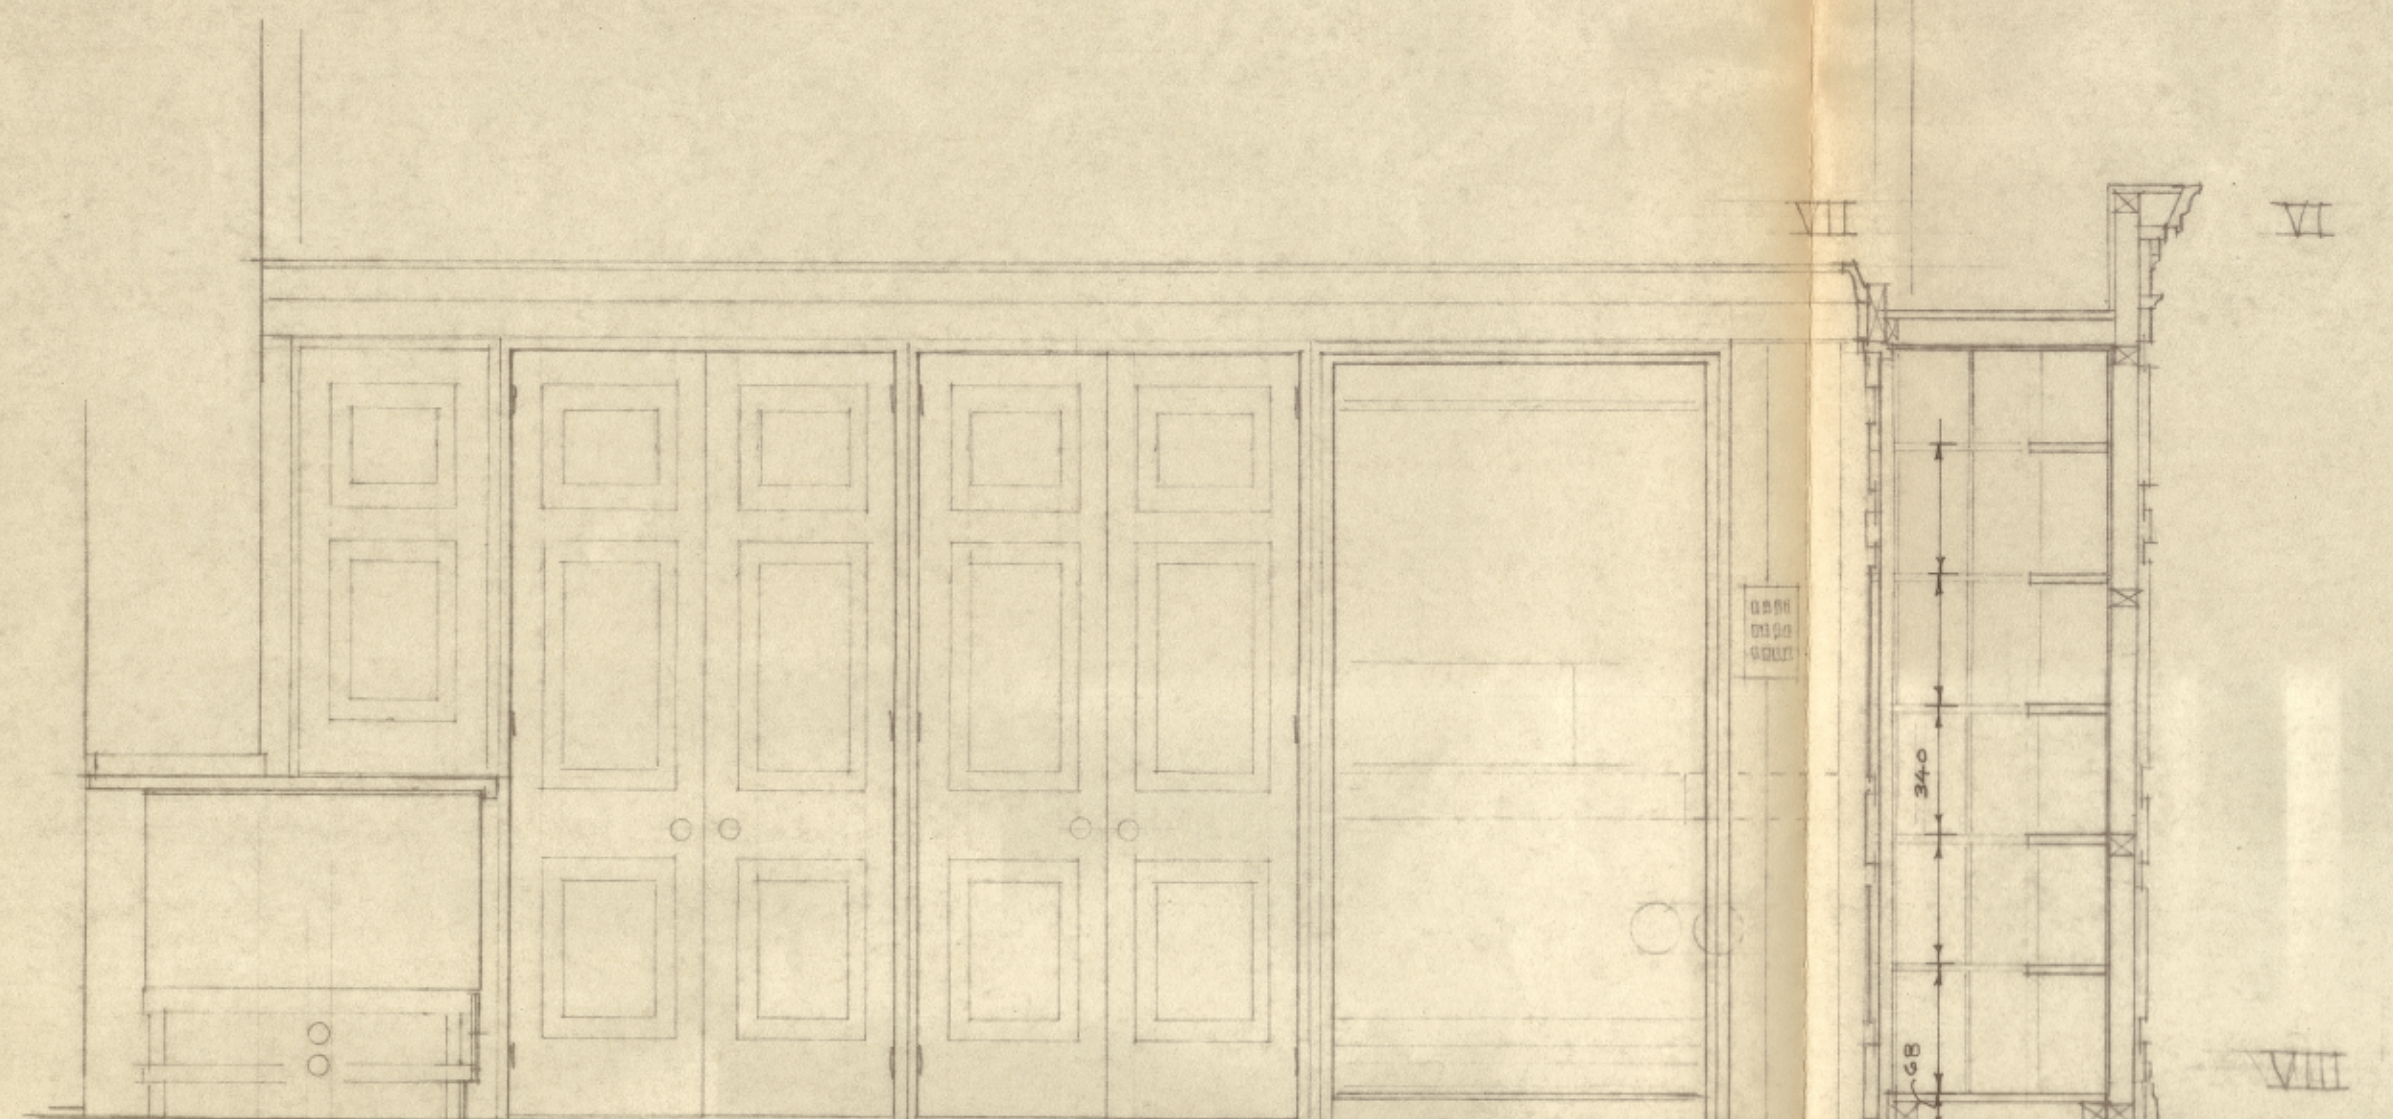


SECTION/ELEVATION P-P

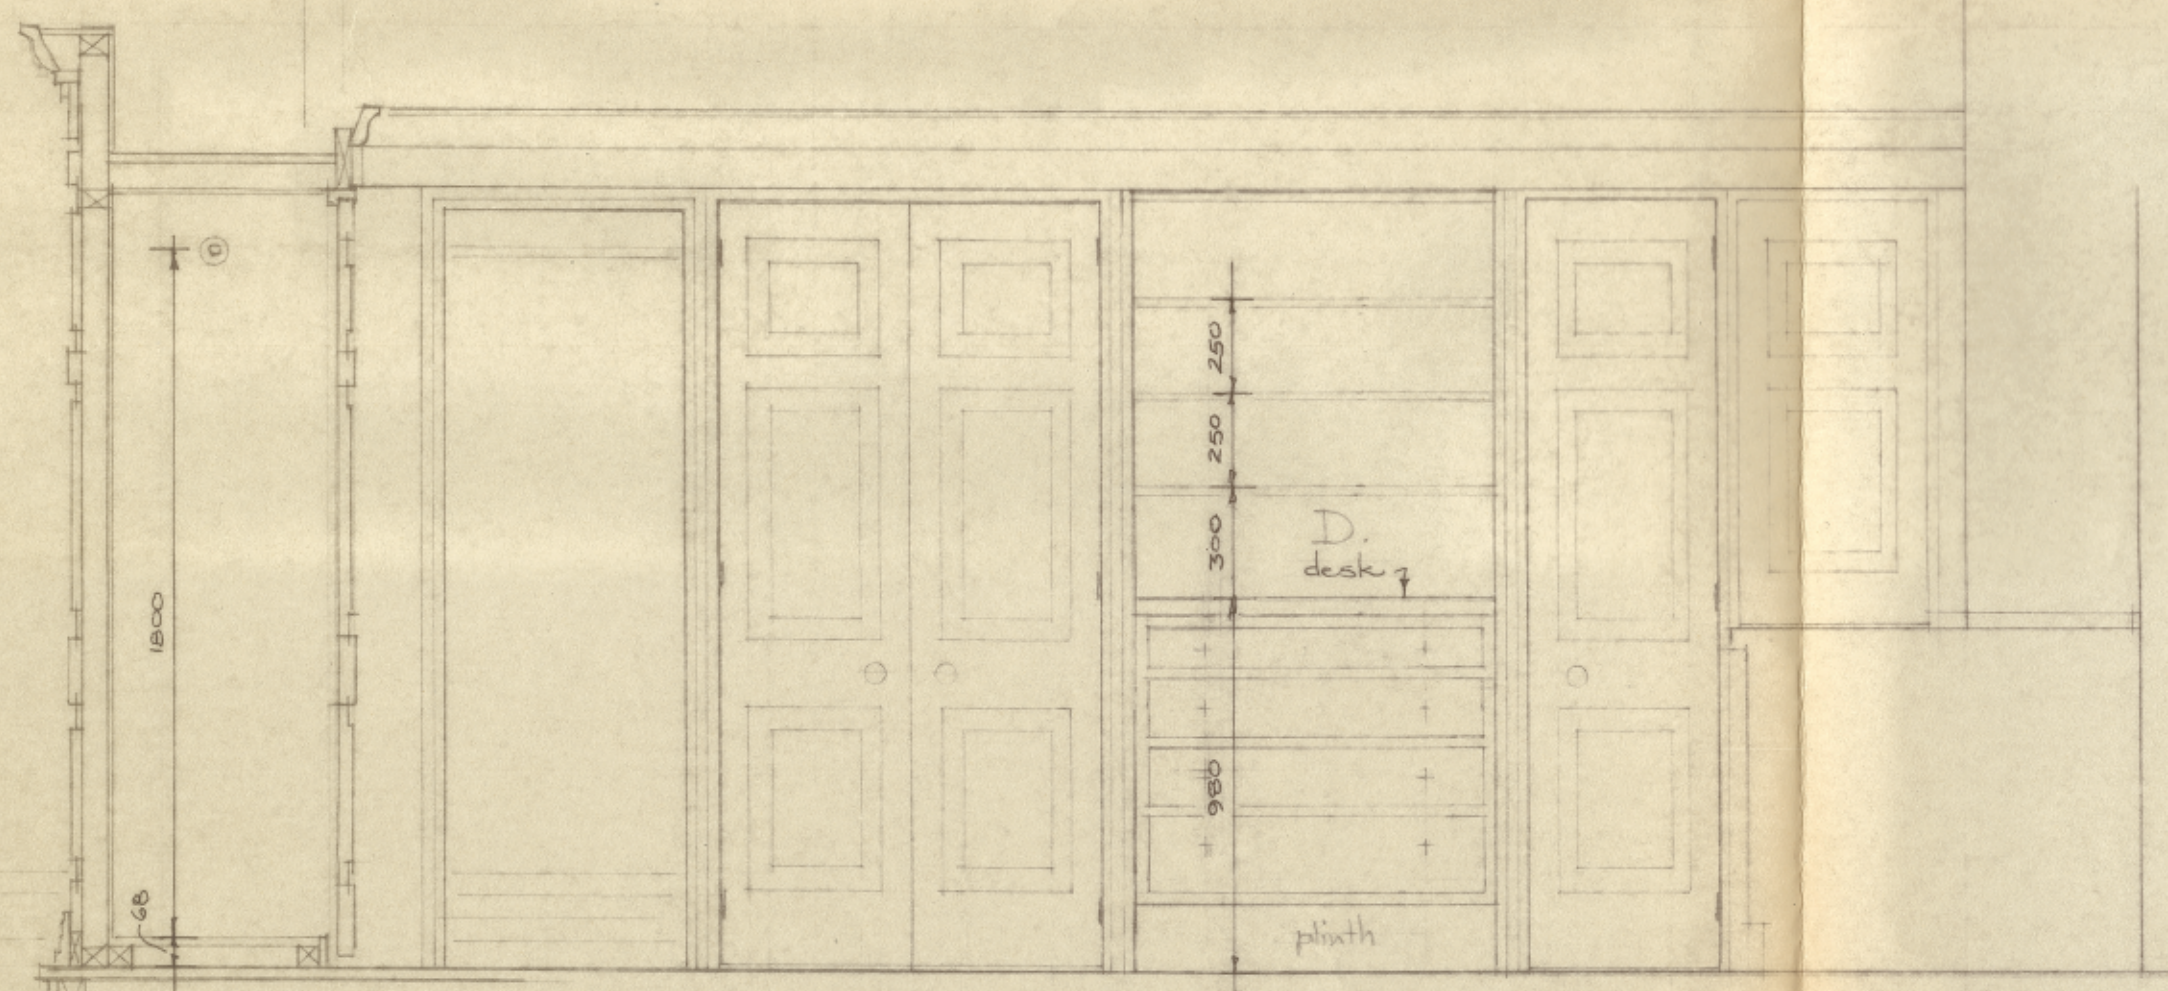

SECTION/ELEVATION Q-Q.

plain fronted sw drawers
two 100mm high x 400 deep
two 150mm high " "
two 200mm high " "

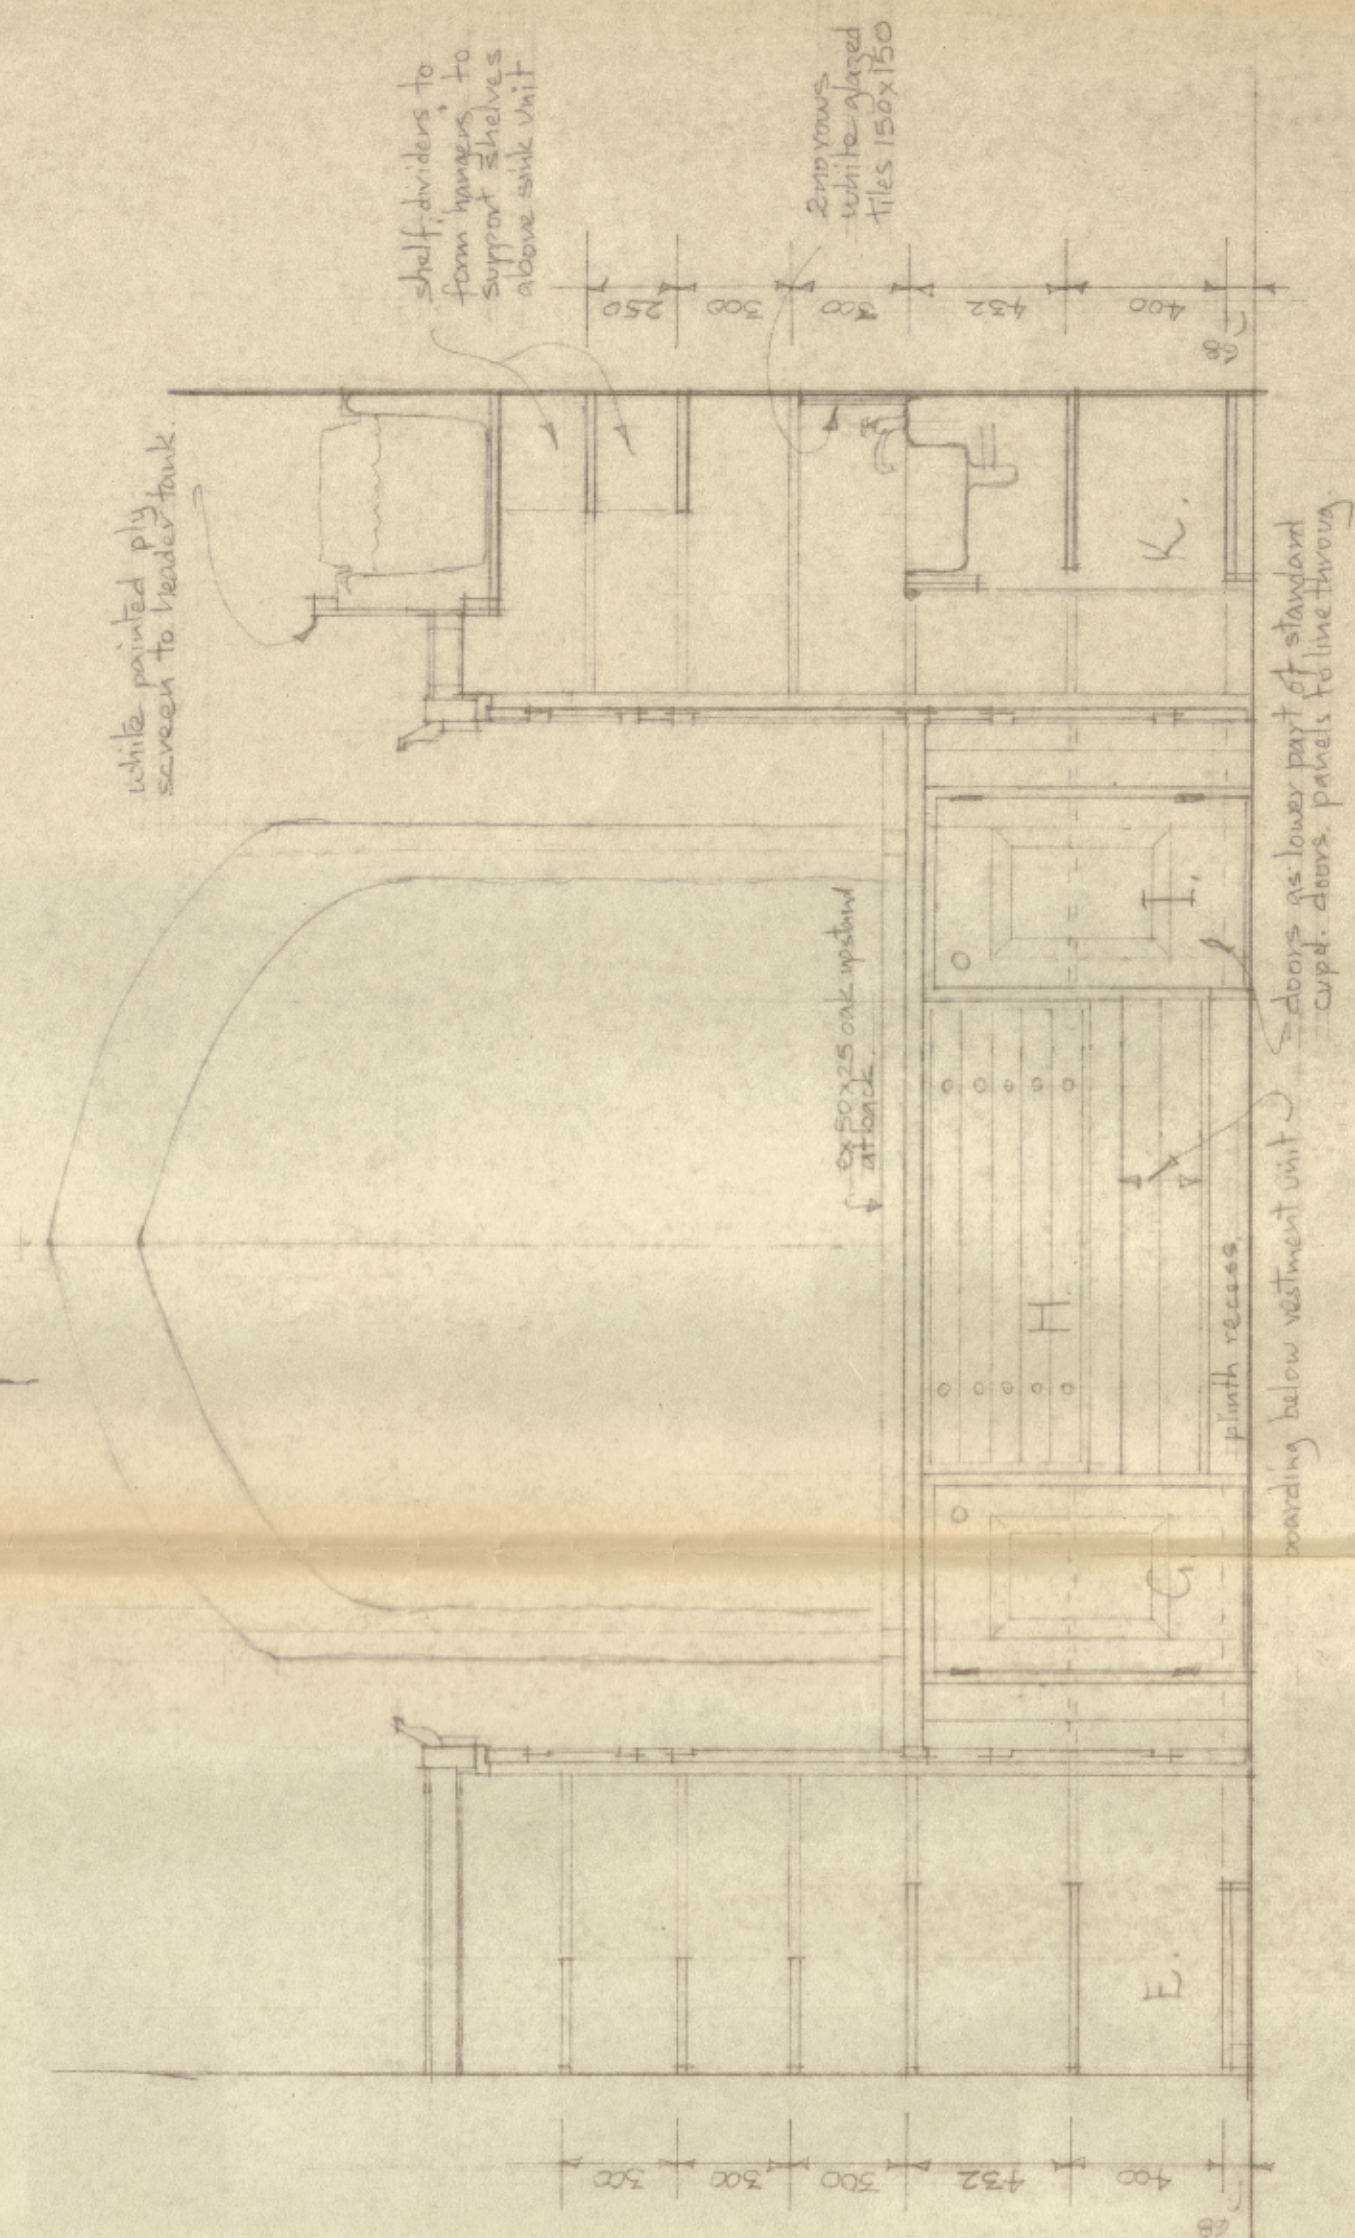

SECTION/ELEVATION R-R

Rev. C section R-R added. 12.9.98
Rev. B drawers unit below desk D



Henley Barn
East Horrington
Wells, Somerset, BA5 3EA
tel. (01749) 675432
fax. (01749) 672300

VESTRY RE-ORDERING
All Saints Church.
WRINGTON

Elevations & Sections 2.
Scale 1:20
July 1998 253/14c