



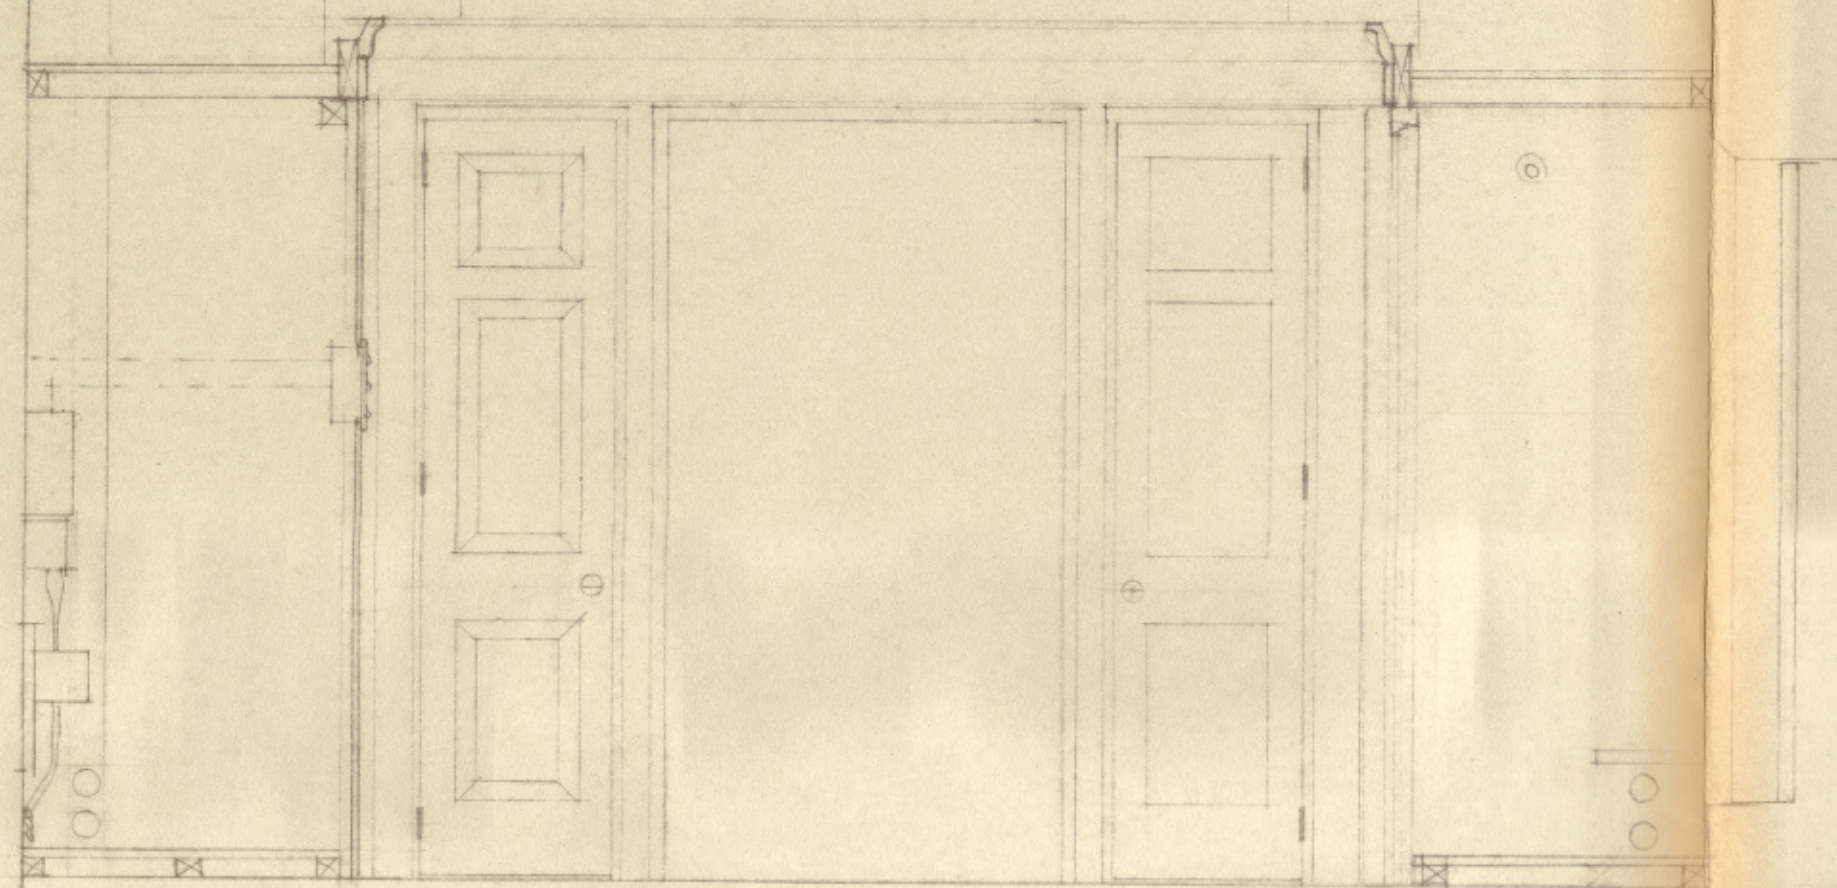

ELEVATION TO VESTRY on. X-X.

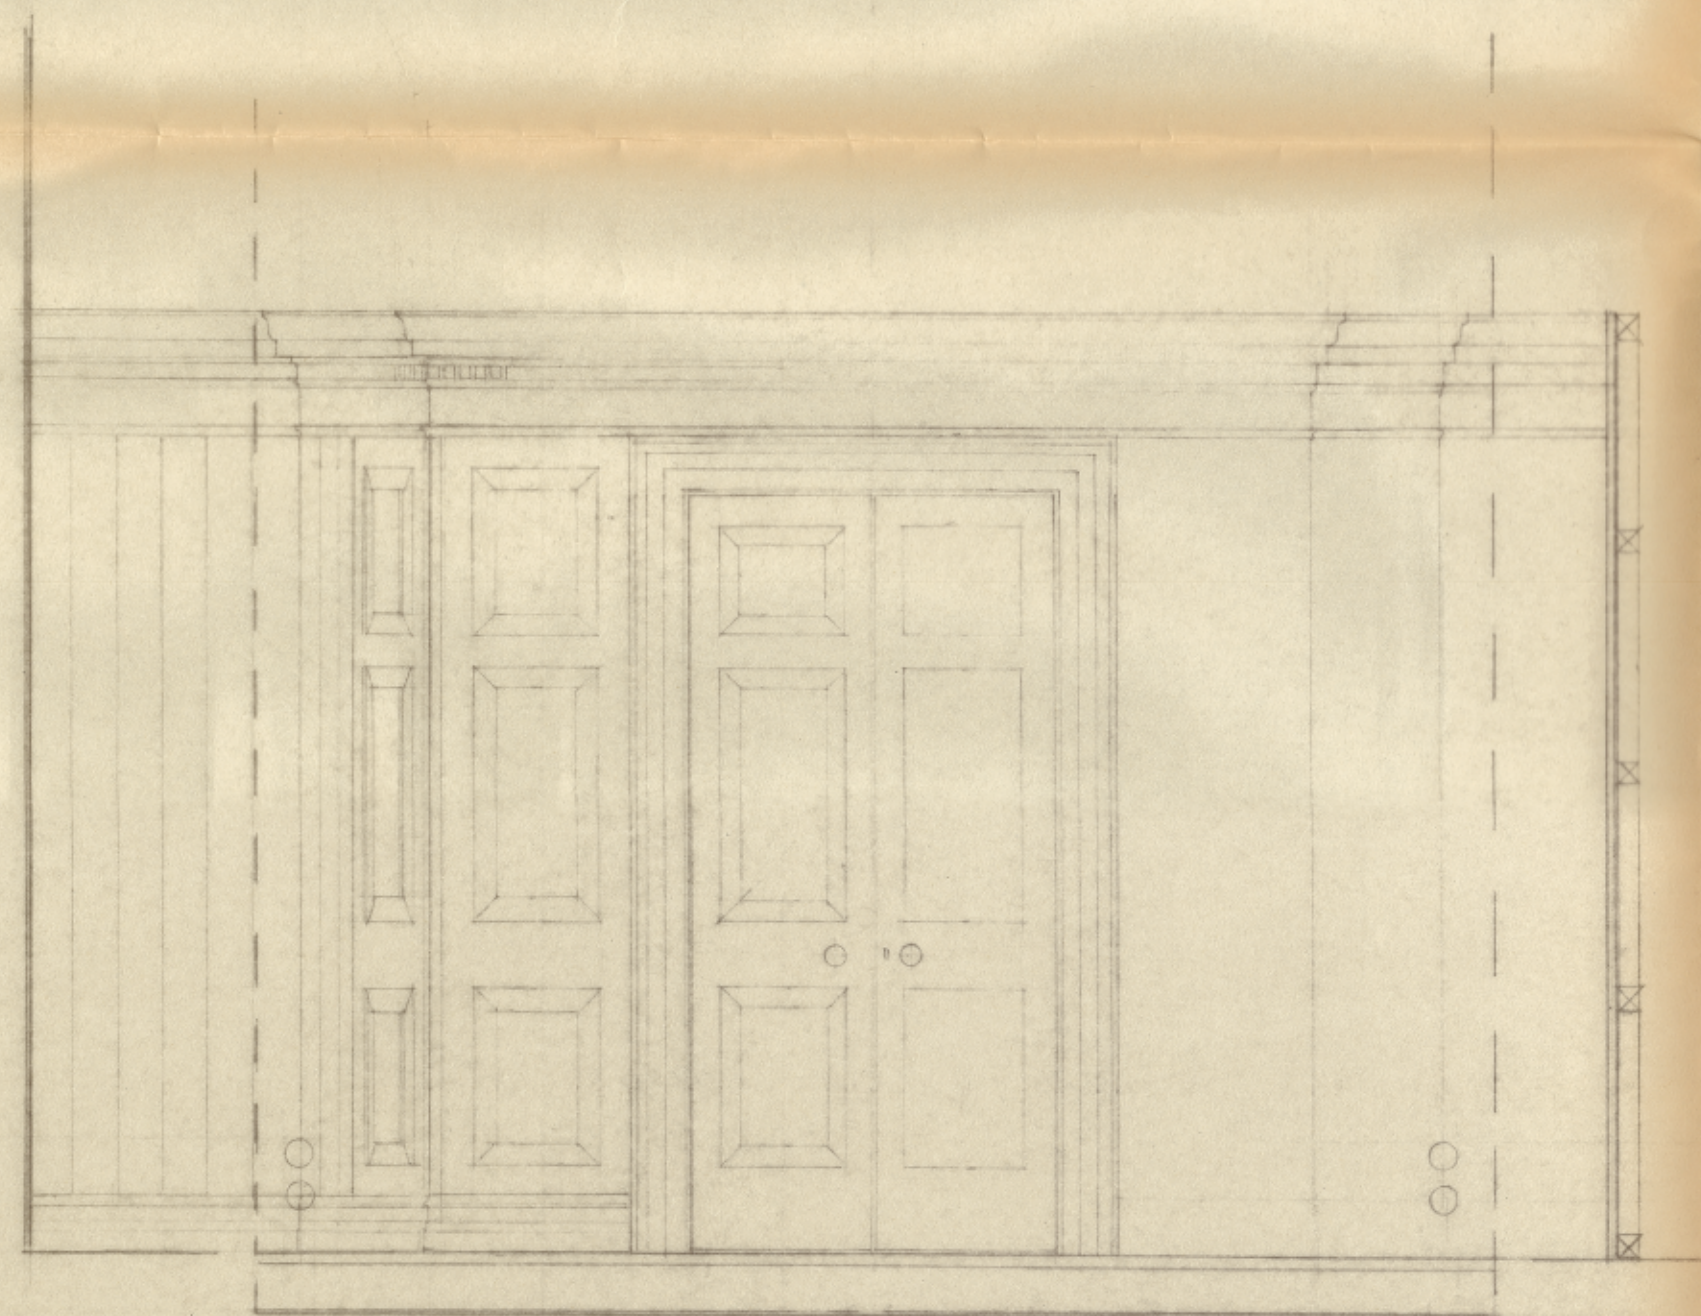


ELEVATION TO NAVE

Standard finished panels :-

E (front) of screen :- 2045 x 500

Vestry doors :- 2000 x 500

Screen doors :- 2000 x 500
(+ allowance for closing rebates)

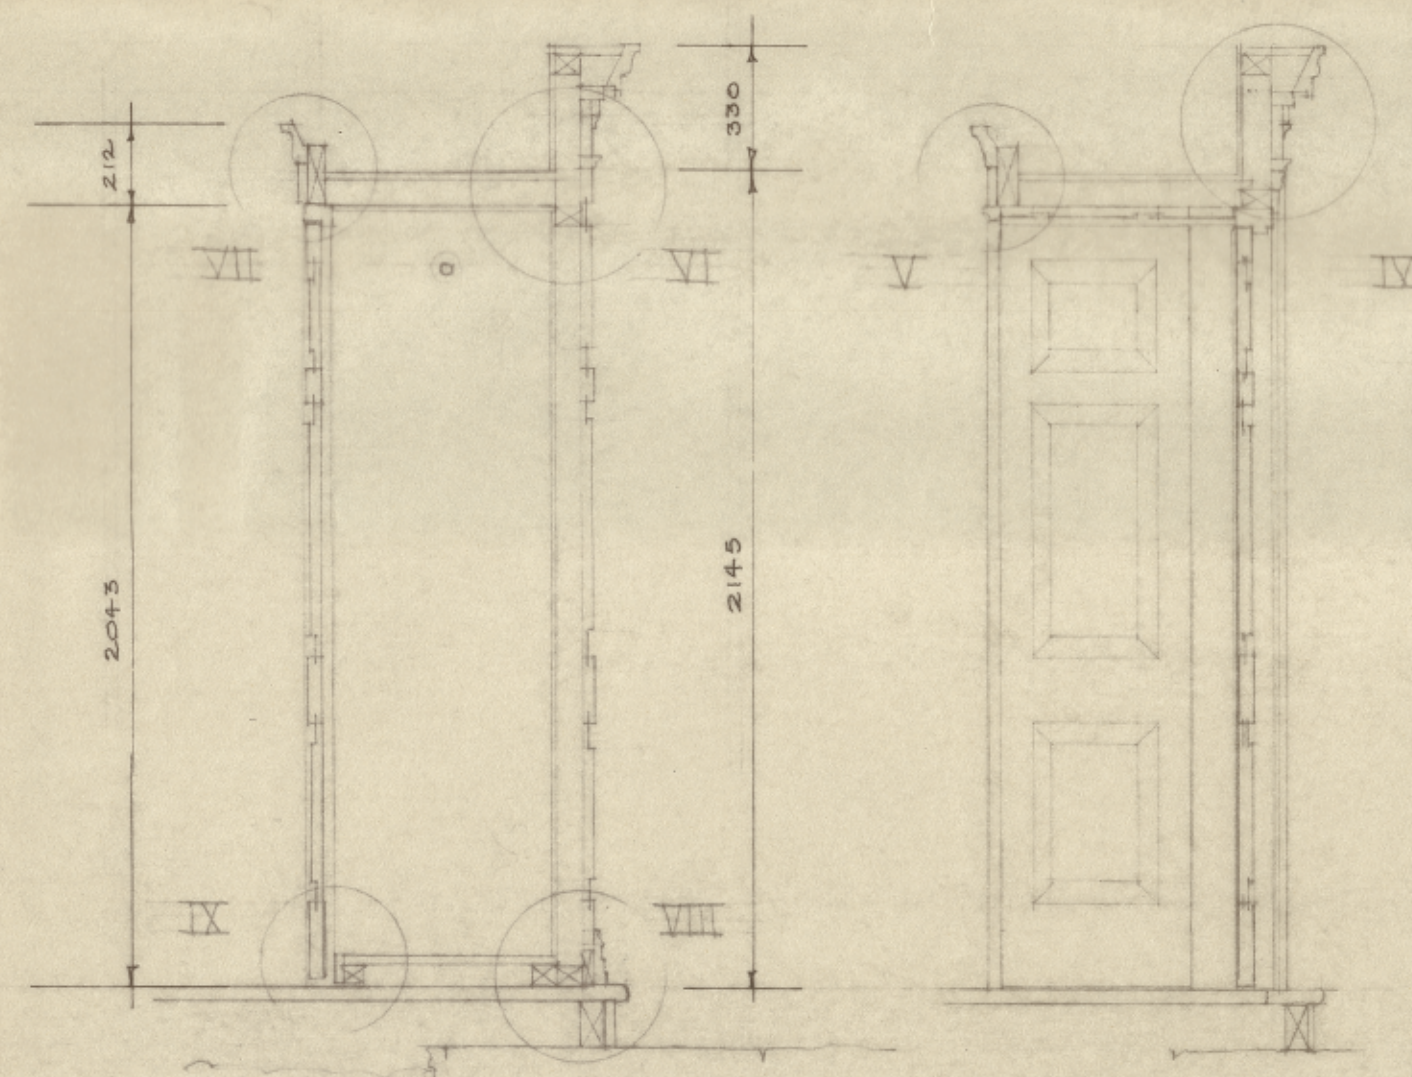

SECTION Y-Y

SECTION Z-Z



Henley Barn
East Horrington
Wells, Somerset, BA5 3EA
tel. (01749) 675432
fax. (01749) 672300

TOWER ARCH SCREEN
All Saints Church
WRINGTON

Elevations & Sections 1.
Scale 1:20 253/13A
July 1998