

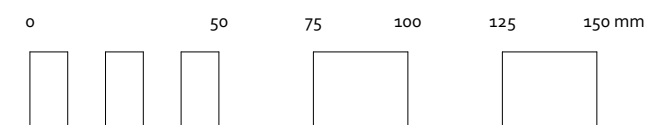




VICE TURRET DOOR SECTION 1:2

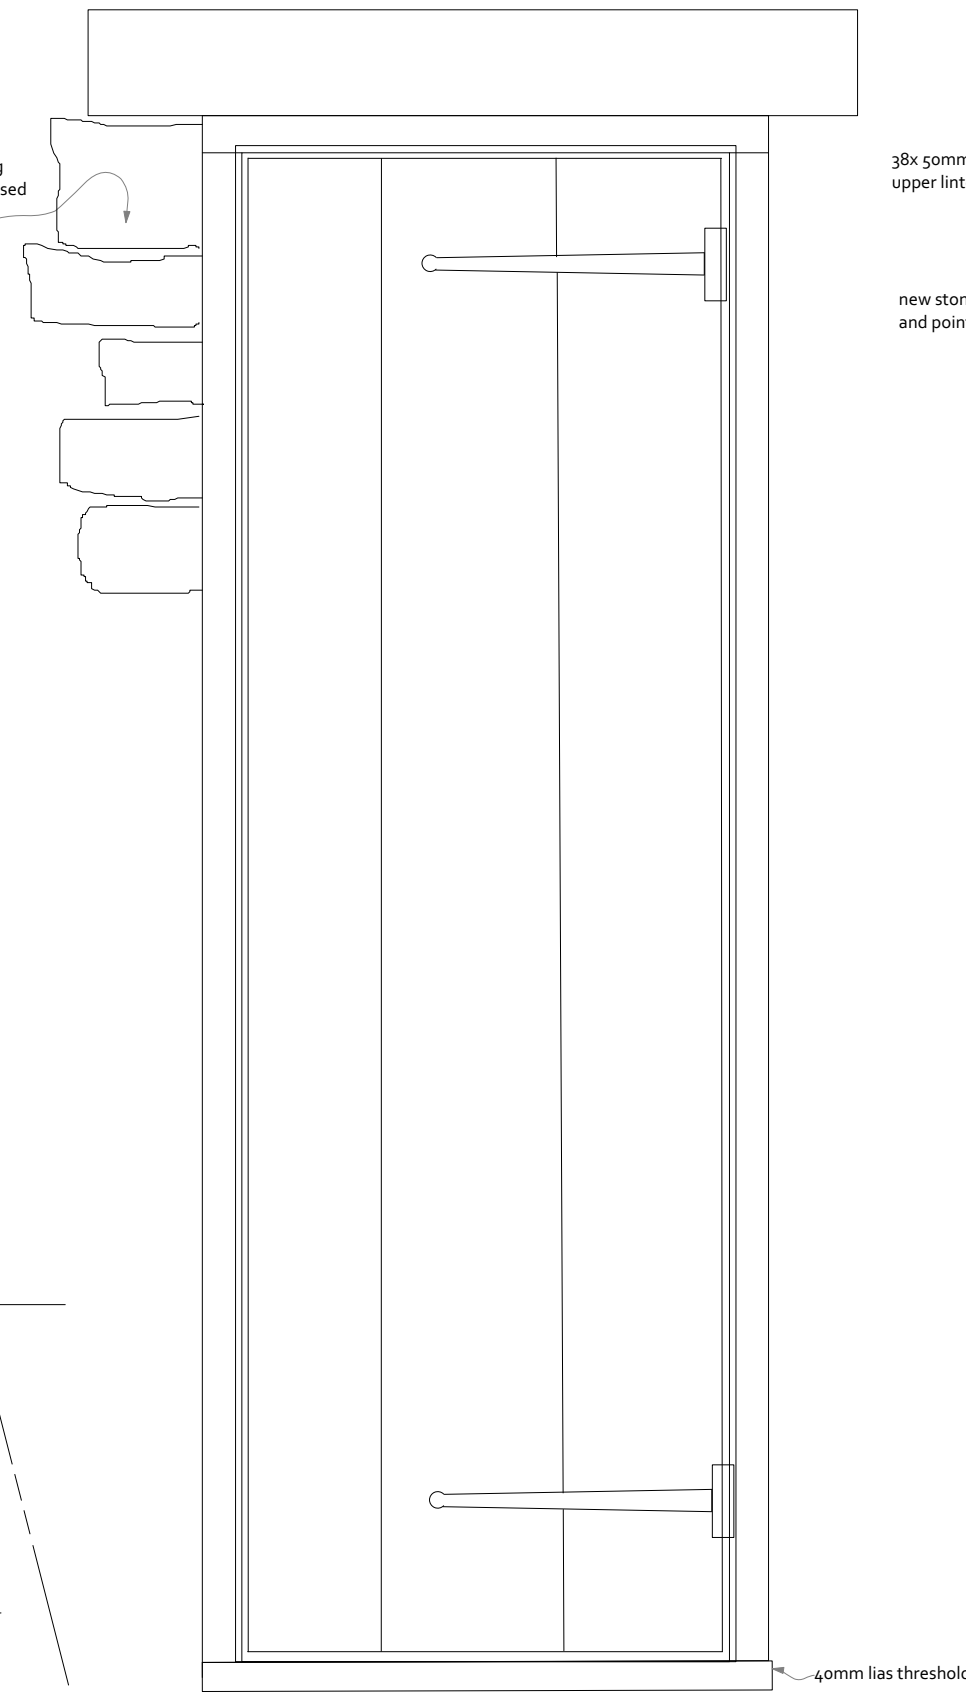

TURRET DOOR DETAIL PLAN 1:10

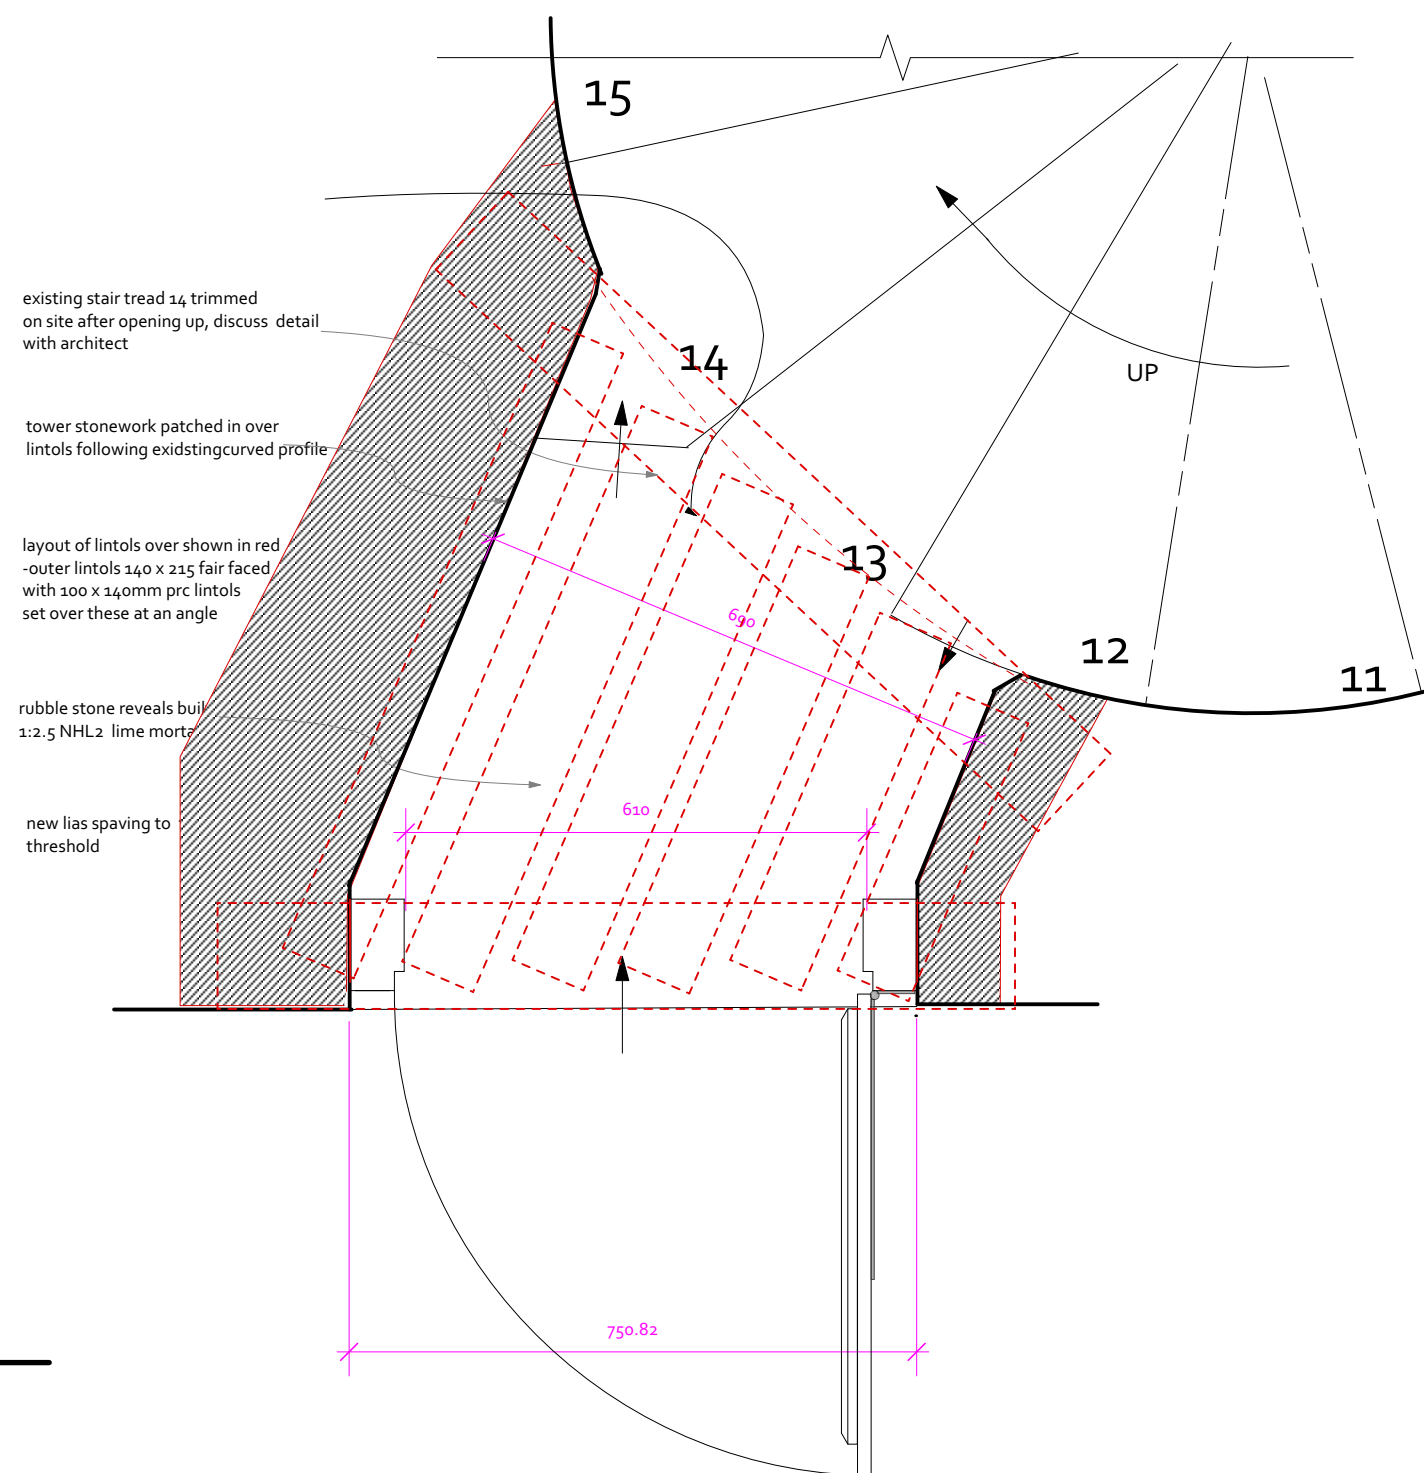

TURRET DOOR ELEVATIONS 1:10

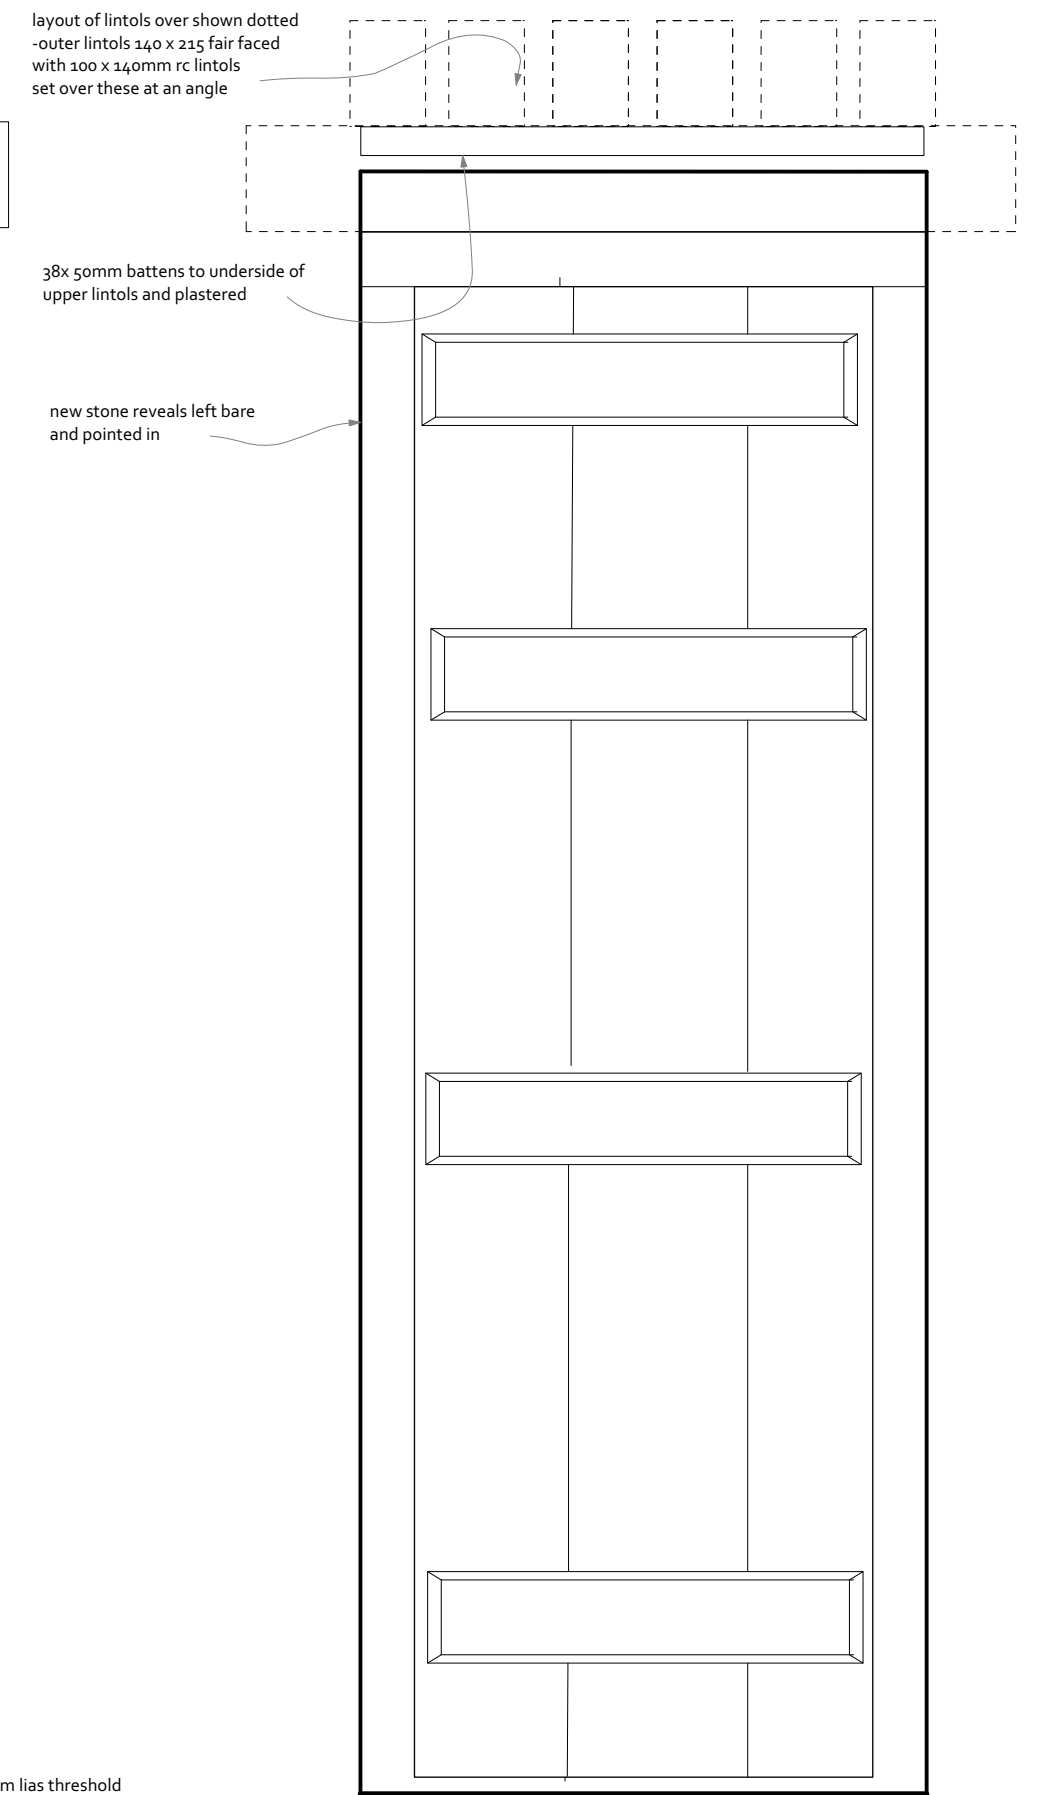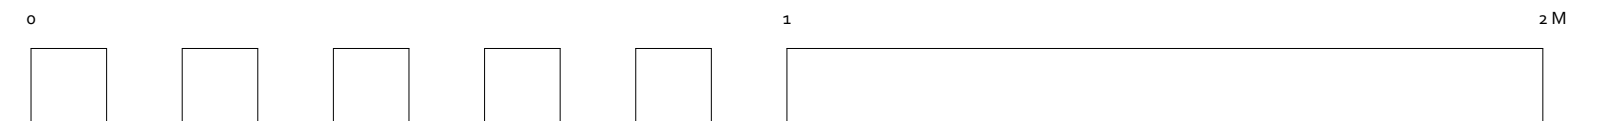

Annie Evans architect Sowdens
Fiddington
Bridgwater
TA5 1JH

Job NORTON FITZWARREN ALL SAINTS
Drawing Vive Turret opening into Ringing Chamber
Number 237.26A
Scale full size when printed at A2
Date January 2026
Revisions A layer adjusted and clarified PRC lintol 4/26