


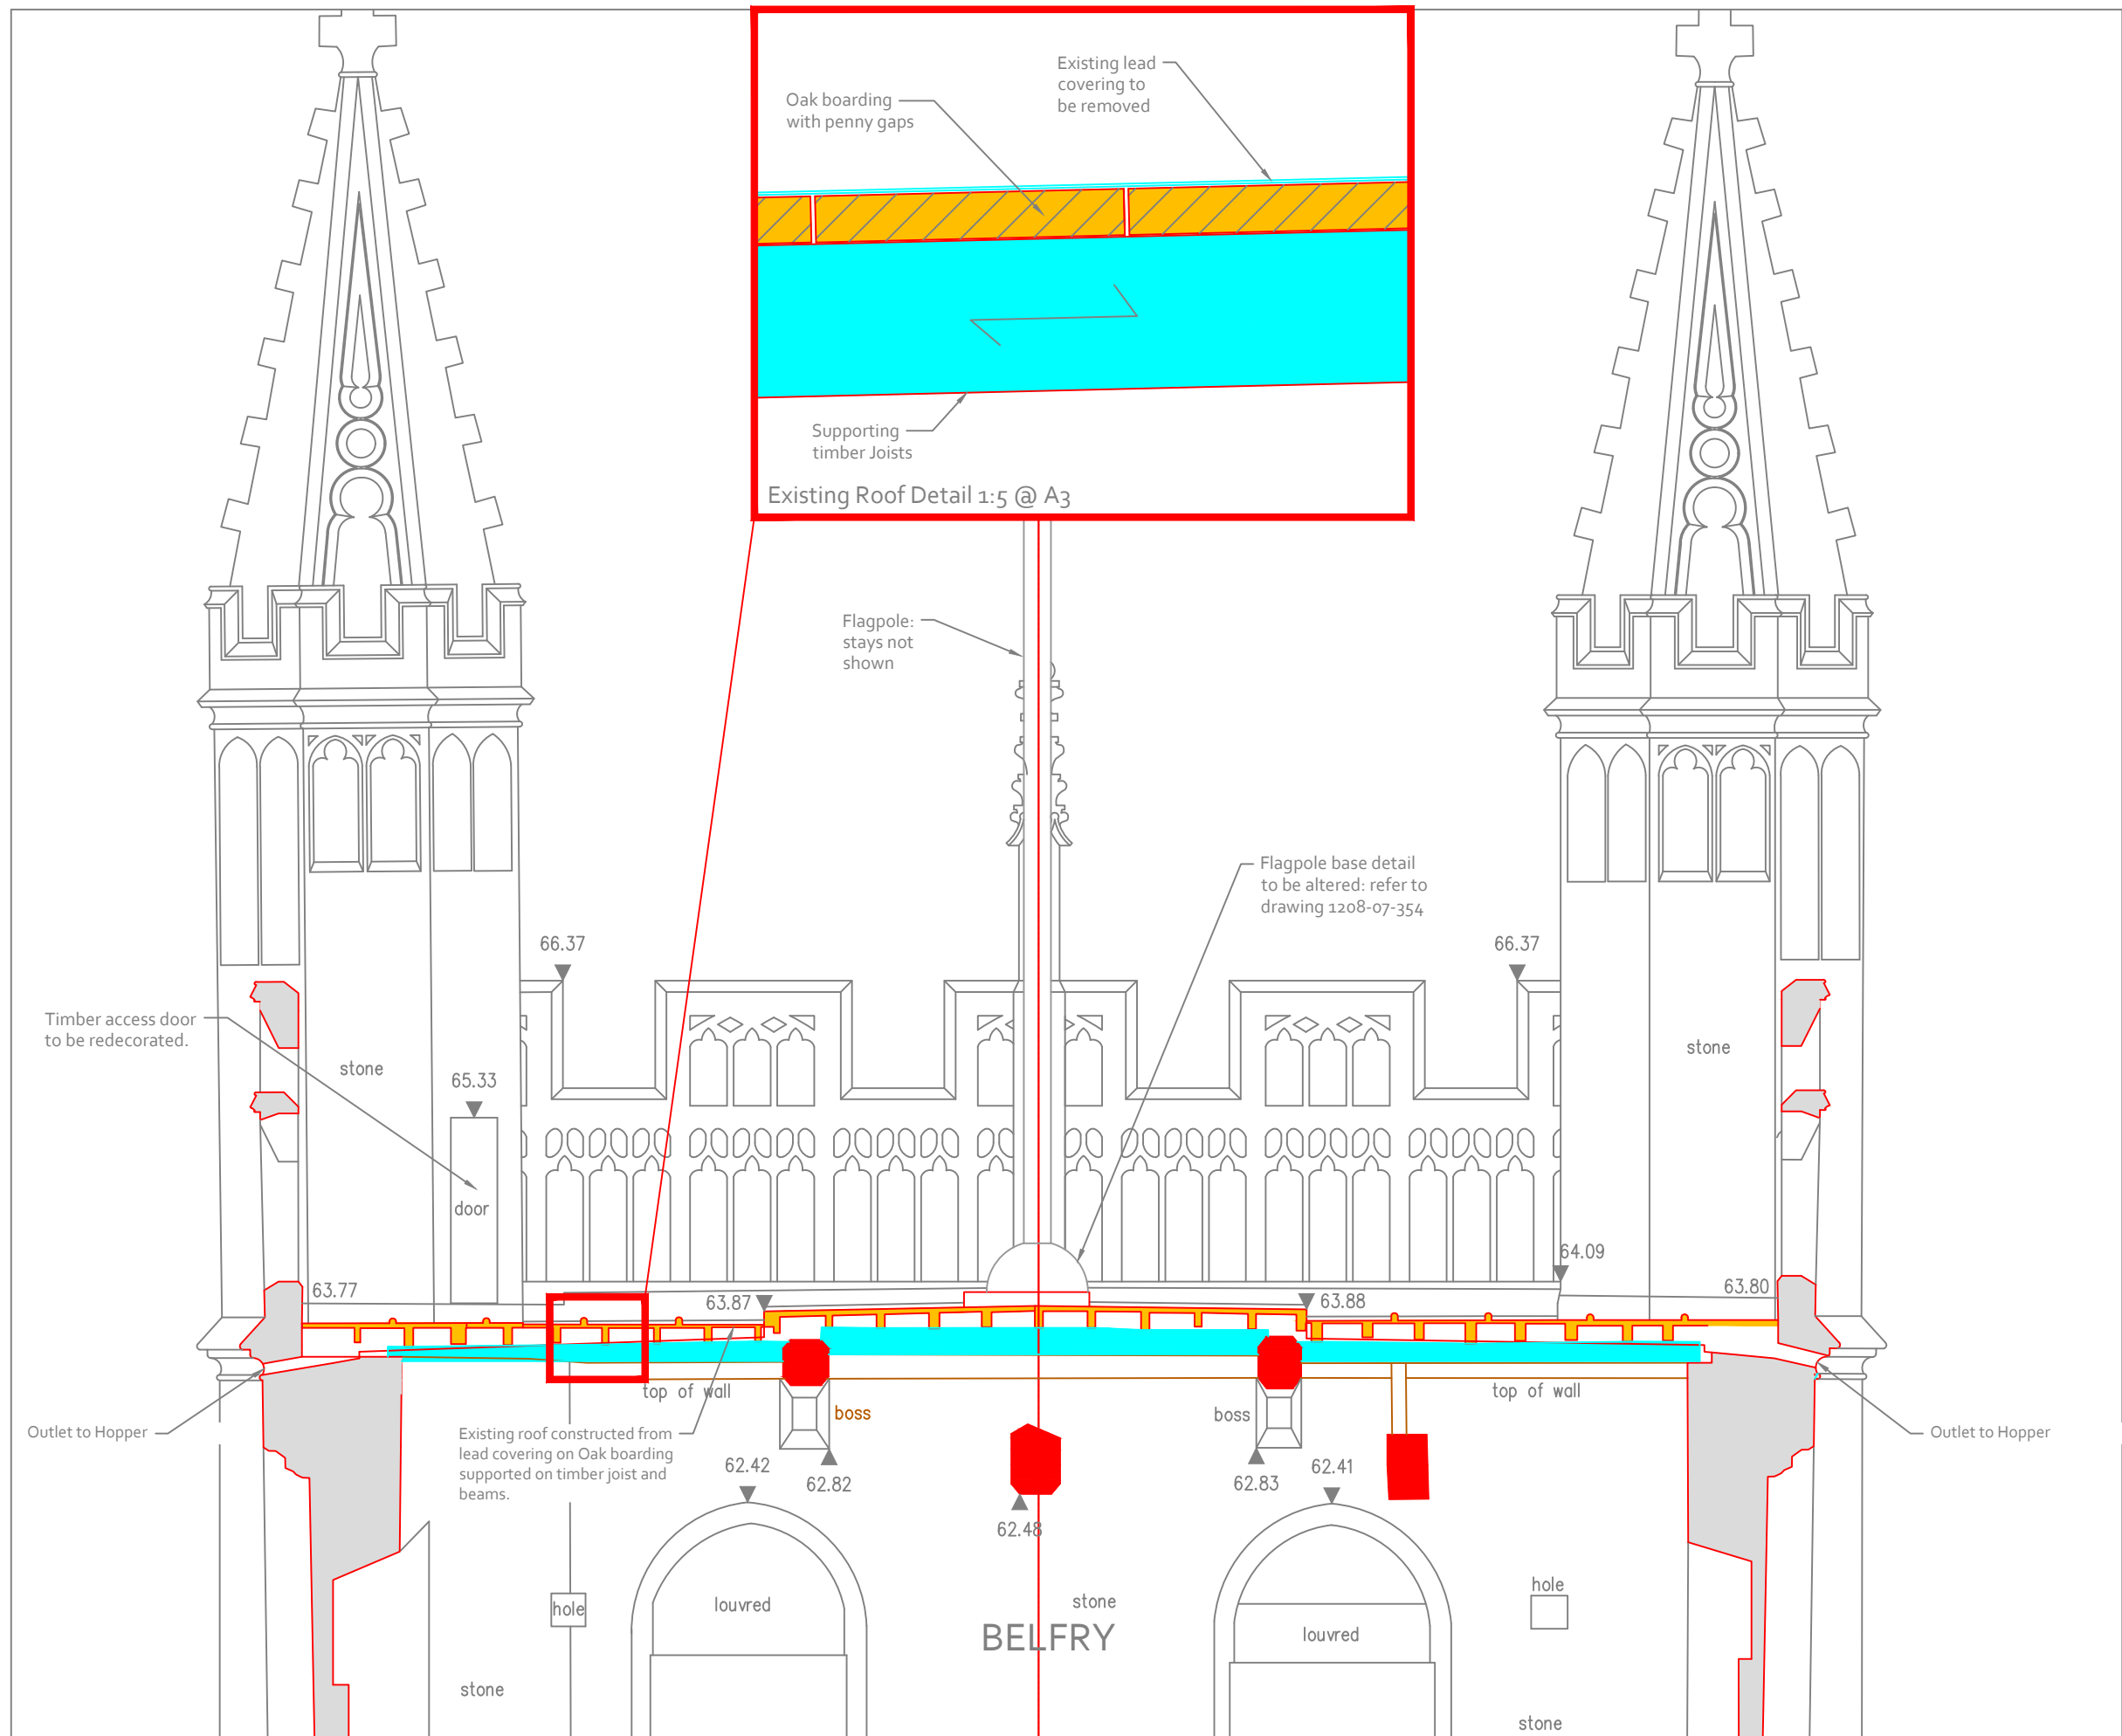


Existing Section AA Scale 1:50 @ A3

Scale 1:50



GENERAL NOTES
Use Marked dimensions where shown in preference to scaling
No accuracy can be guaranteed due to printing variations
Site measurements should be taken to ensure accuracy
Check Dimensions prior to construction or offsite fabrication
New work or any existing work affected is shown hatched on drawings
This drawing to be read in conjunction with Structural Engineer's Calculations
Please inform Architect or Drawing Originator of any discrepancy immediately

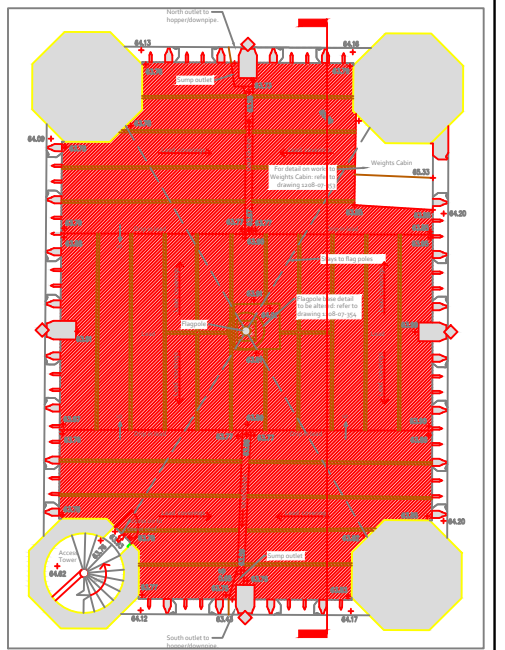

Location Plan Not to Scale

This drawing is to in conjunction with other drawings, details, specification, and other relevant documents including Structural Engineers information.

Revisions: **APPROVAL**

BATH ABBEY
Bath

Tower Roof
Project

Existing Section AA


Dwg no.

1280-07-312

Rev.

ST ANN'S GATE
ARCHITECTS

No 8 Rozelle Close Littleton
Winchester SO22 6QP
Tel: 01722 555200
e: admin@stannsgate.com
w: www.stannsgate.com

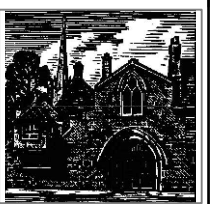

Scale:

1:50 & A3

Date:

Jan 2025

Drawn:

CJK/AFK

© This drawing may not be reproduced without the prior knowledge and consent of St Anns Gate Architects LTD