


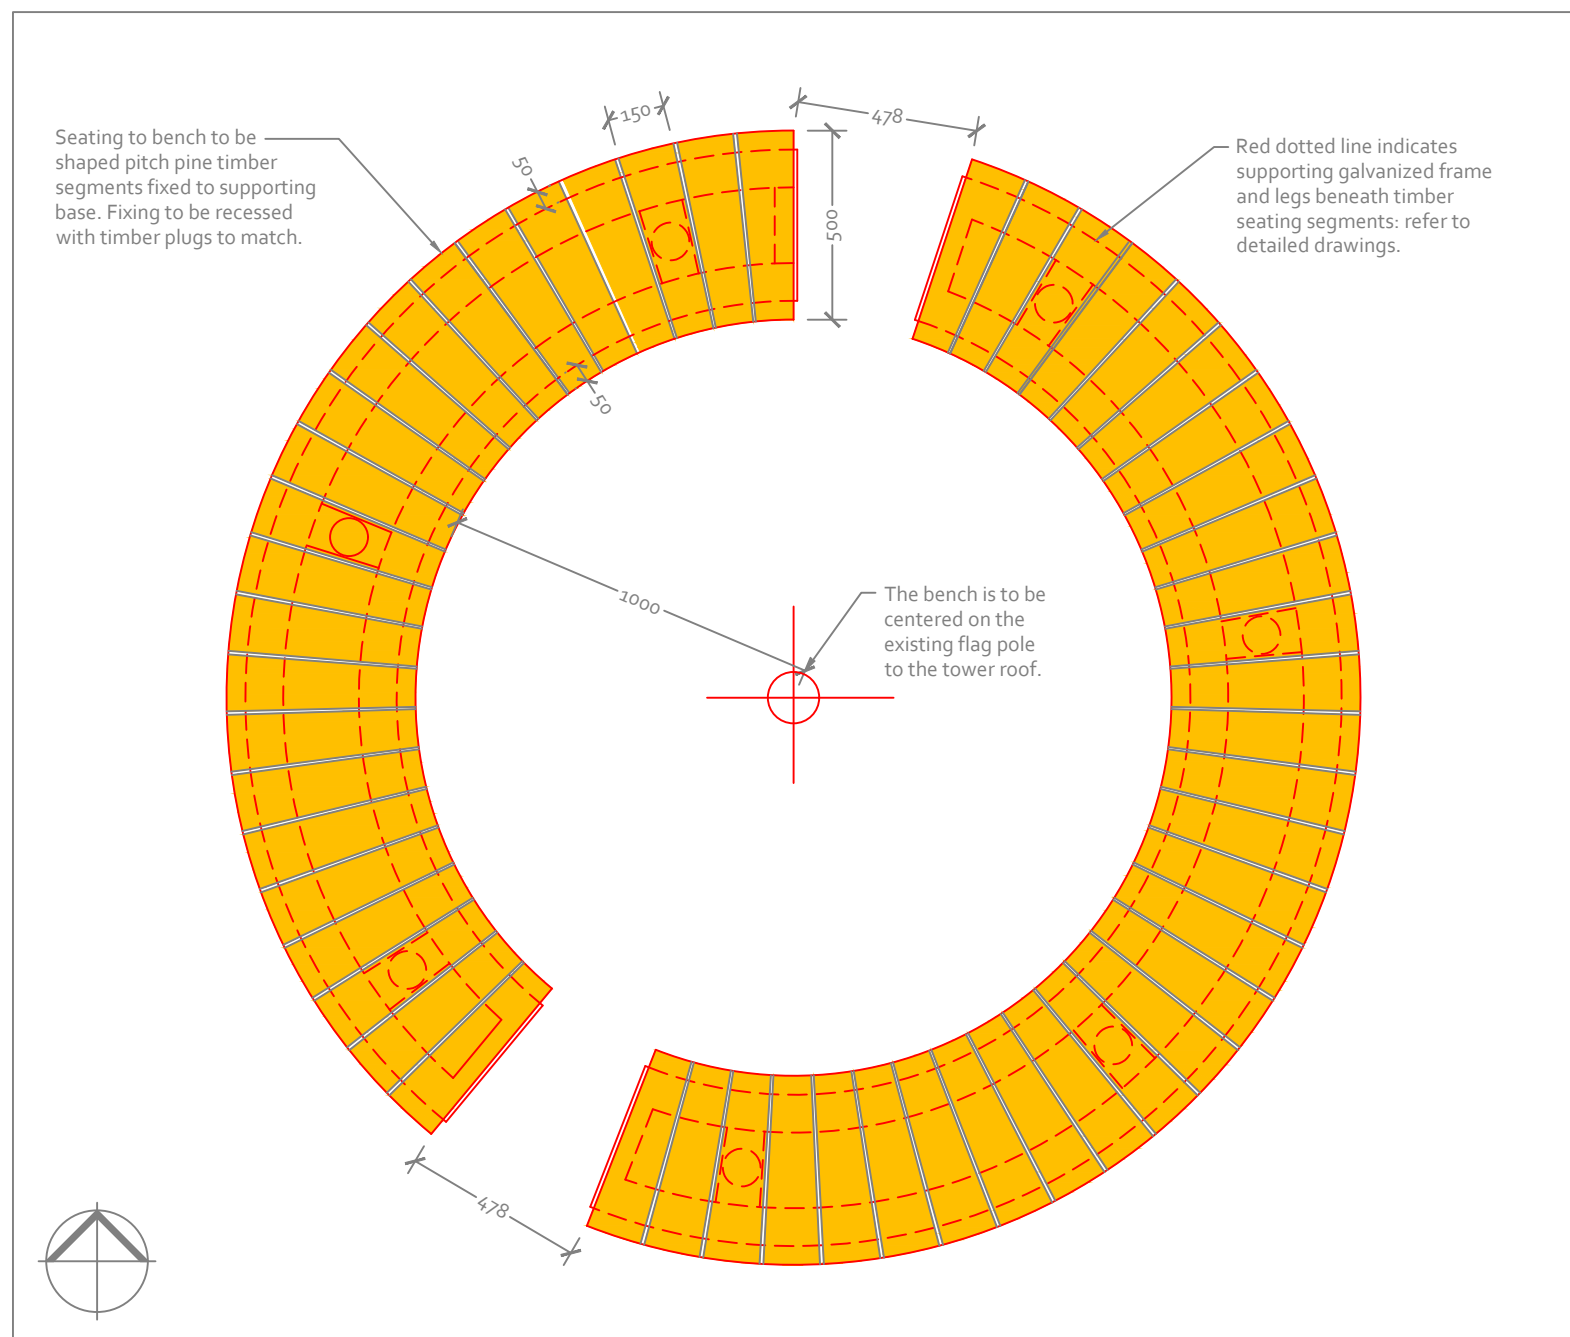

Proposed Bench Plan Scale 1:20 @ A3



Proposed Bench Elevation Scale 1:20 @ A3



Image of similar bench construction

Proposed Bench Notes:

Circular external timber bench in two parts, to be fitted around existing flagpole. To be constructed of pitch pine timber seating in shaped segments fitted on top of supporting galvanized metal frame and legs. Refer to specification clause N10/25A and detailed drawings 1280-07-356 & 357. Fully fabrication details required before manufacture of benches.




Image of similar bench construction

Scale 1:20



GENERAL NOTES

Use Marked dimensions where shown in preference to scaling
No accuracy can be guaranteed due to printing variations
Site measurements should be taken to ensure accuracy
Check Dimensions prior to construction or offsite fabrication
New work or any existing work affected is shown hatched on drawings
This drawing to be read in conjunction with Structural Engineer's Calculations
Please inform Architect or Drawing Originator of any discrepancy immediately

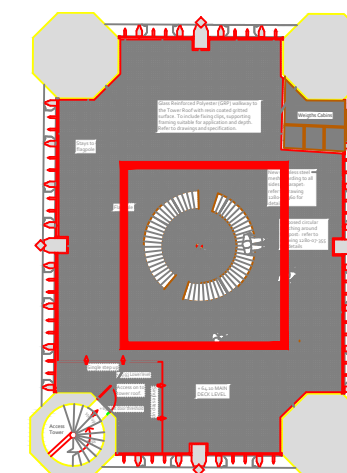

Location Plan Not to Scale

This drawing is to in conjunction with other drawings, details, specification, and other relevant documents including Structural Engineers information.

Revisions: **APPROVAL**

BATH ABBEY
Bath

Tower Roof Project

Proposed Bench General Arrangement


Dwg no.	
---------	--

1280-07-355

	Rev
--	-----

ST ANN'S GATE
ARCHITECTS

No 8 Rozelle Close Littleton
Winchester SO22 6QP
Tel: 01722 555200
e: admin@stannsgate.com
w: www.stannsgate.com

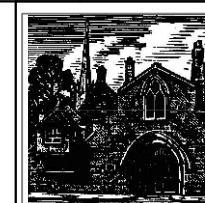

Scale:

1:20 & A3

Date:

Date: Jan 2025

Drawn:	
--------	--

CJK/AFK

© This drawing may not be reproduced without the prior knowledge and consent of St Anns Gate Architects LTD