



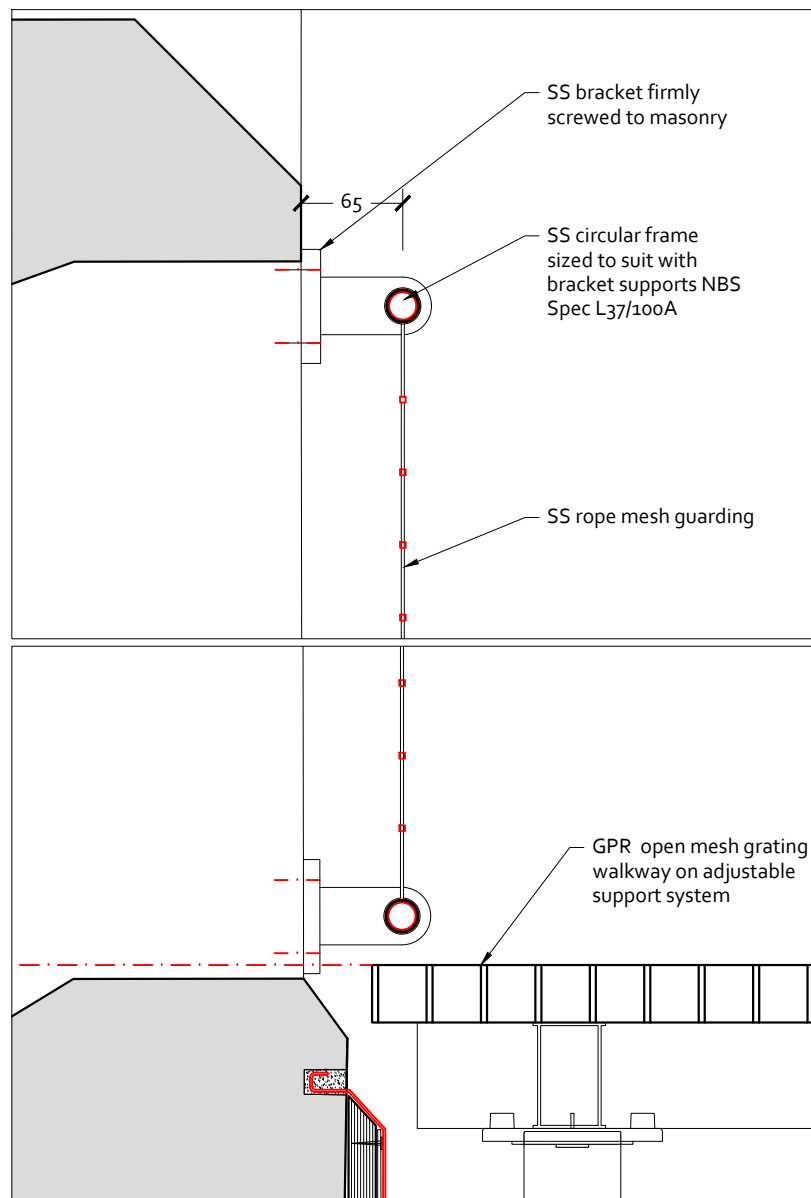

Section Details Scale 1:5 @ A3

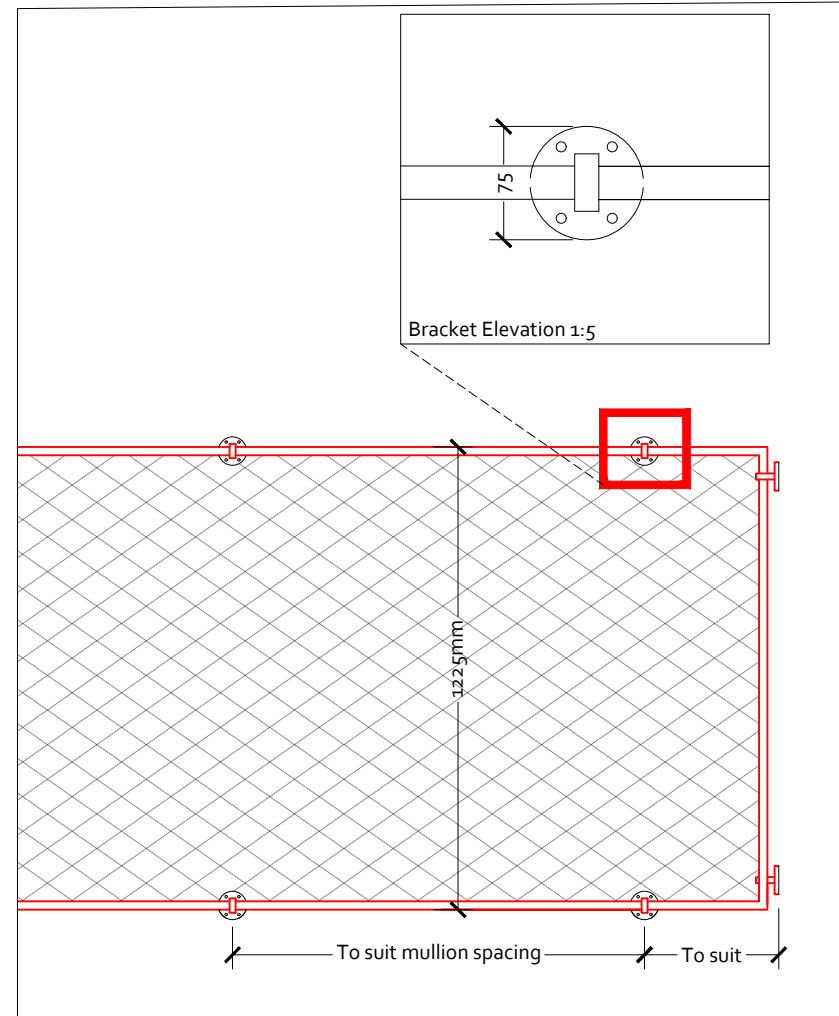


Part Elevation Detail Scale 1:20 @ A3



Photograph of similar guarding using

General Notes to Parapet Guarding:
Stainless-steel mesh guarding to be fitted to all lower level tracery openings and to **all four sides** of Tower roof parapet. To be stainless steel rope mesh fitted to stainless steel tubular frame with supporting brackets securely screwed to masonry. Refer to specification section L37/100A.

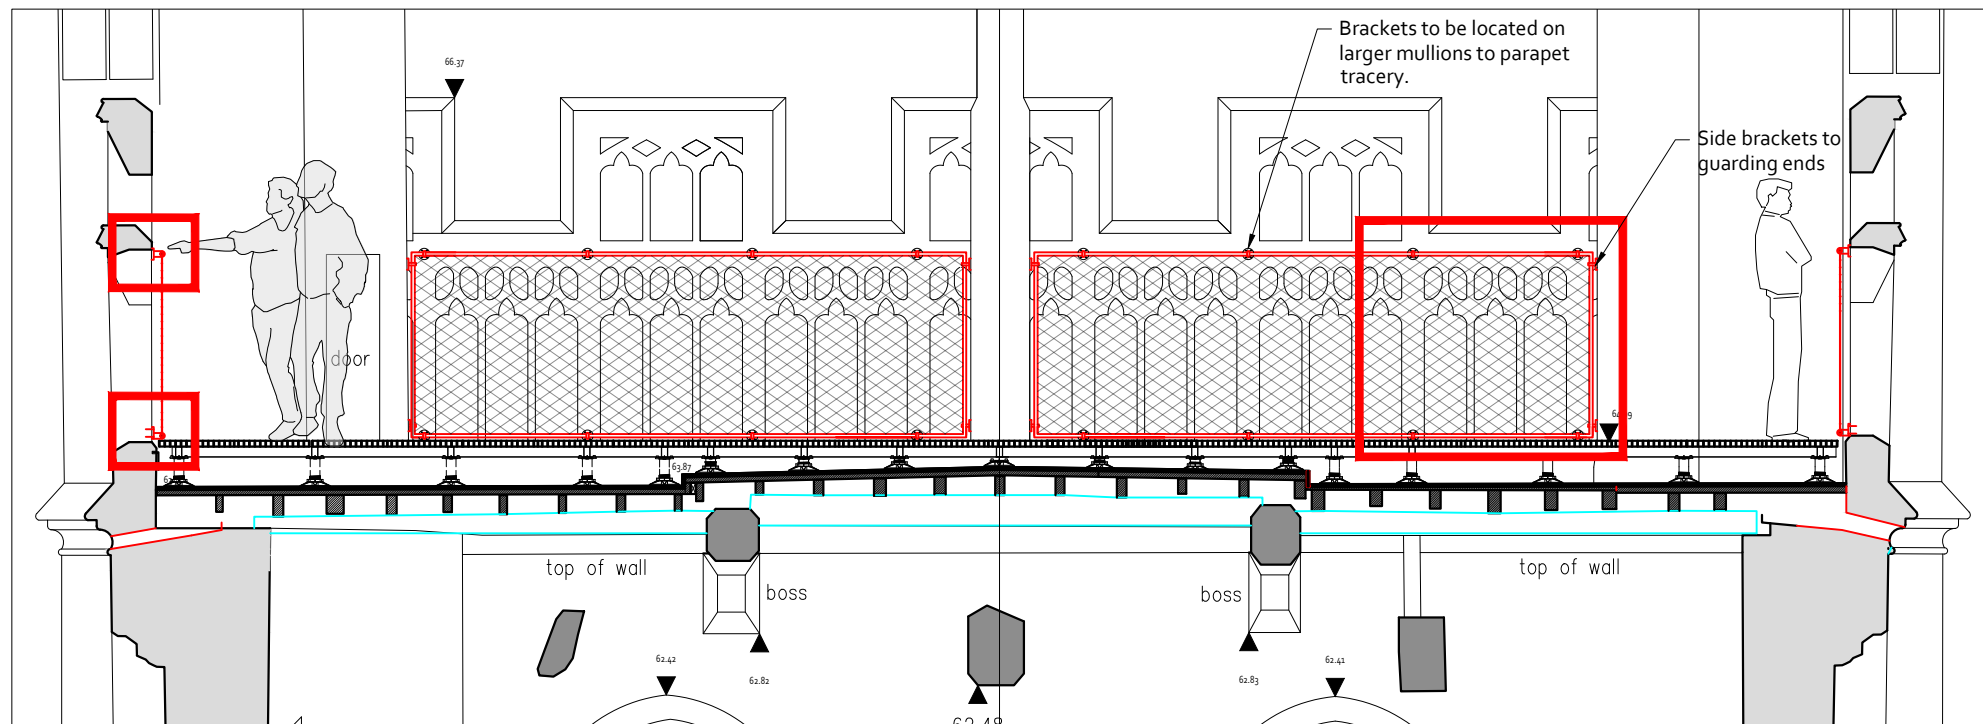


Proposed Tower Roof Section/Elevation Scale 1:50 @ A3

Scale 1:50



GENERAL NOTES
Use Marked dimensions where shown in preference to scaling
No accuracy can be guaranteed due to printing variations
Site measurements should be taken to ensure accuracy
Check Dimensions prior to construction or offsite fabrication
New work or any existing work affected is shown hatched on drawings
This drawing to be read in conjunction with Structural Engineer's Calculations
Please inform Architect or Drawing Originator of any discrepancy immediately

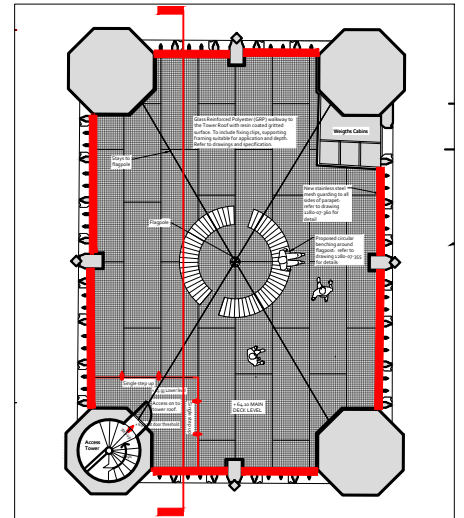

Location of Guardings Not to Scale

Revisions: **APPROVAL**

BATH ABBEY Bath


Tower Roof Project

Proposed Balustrade Guarding

Dwg no. 1280-07-360 Rev. -

**ST ANN'S GATE
ARCHITECTS**

No 8 Rozelle Close Littleton
Winchester SO22 6QP
Tel: 01722 555200
e: admin@stannsgate.com
w: www.stannsgate.com

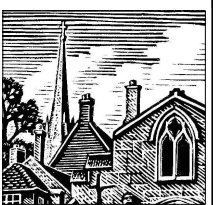

Scale: 1:50 & 1:5 @ A3

Date: Feb 2025 Drawn: CJK/AFK

© This drawing may not be reproduced without the prior knowledge and consent of St Anns Gate Architects LTD