


Looking East

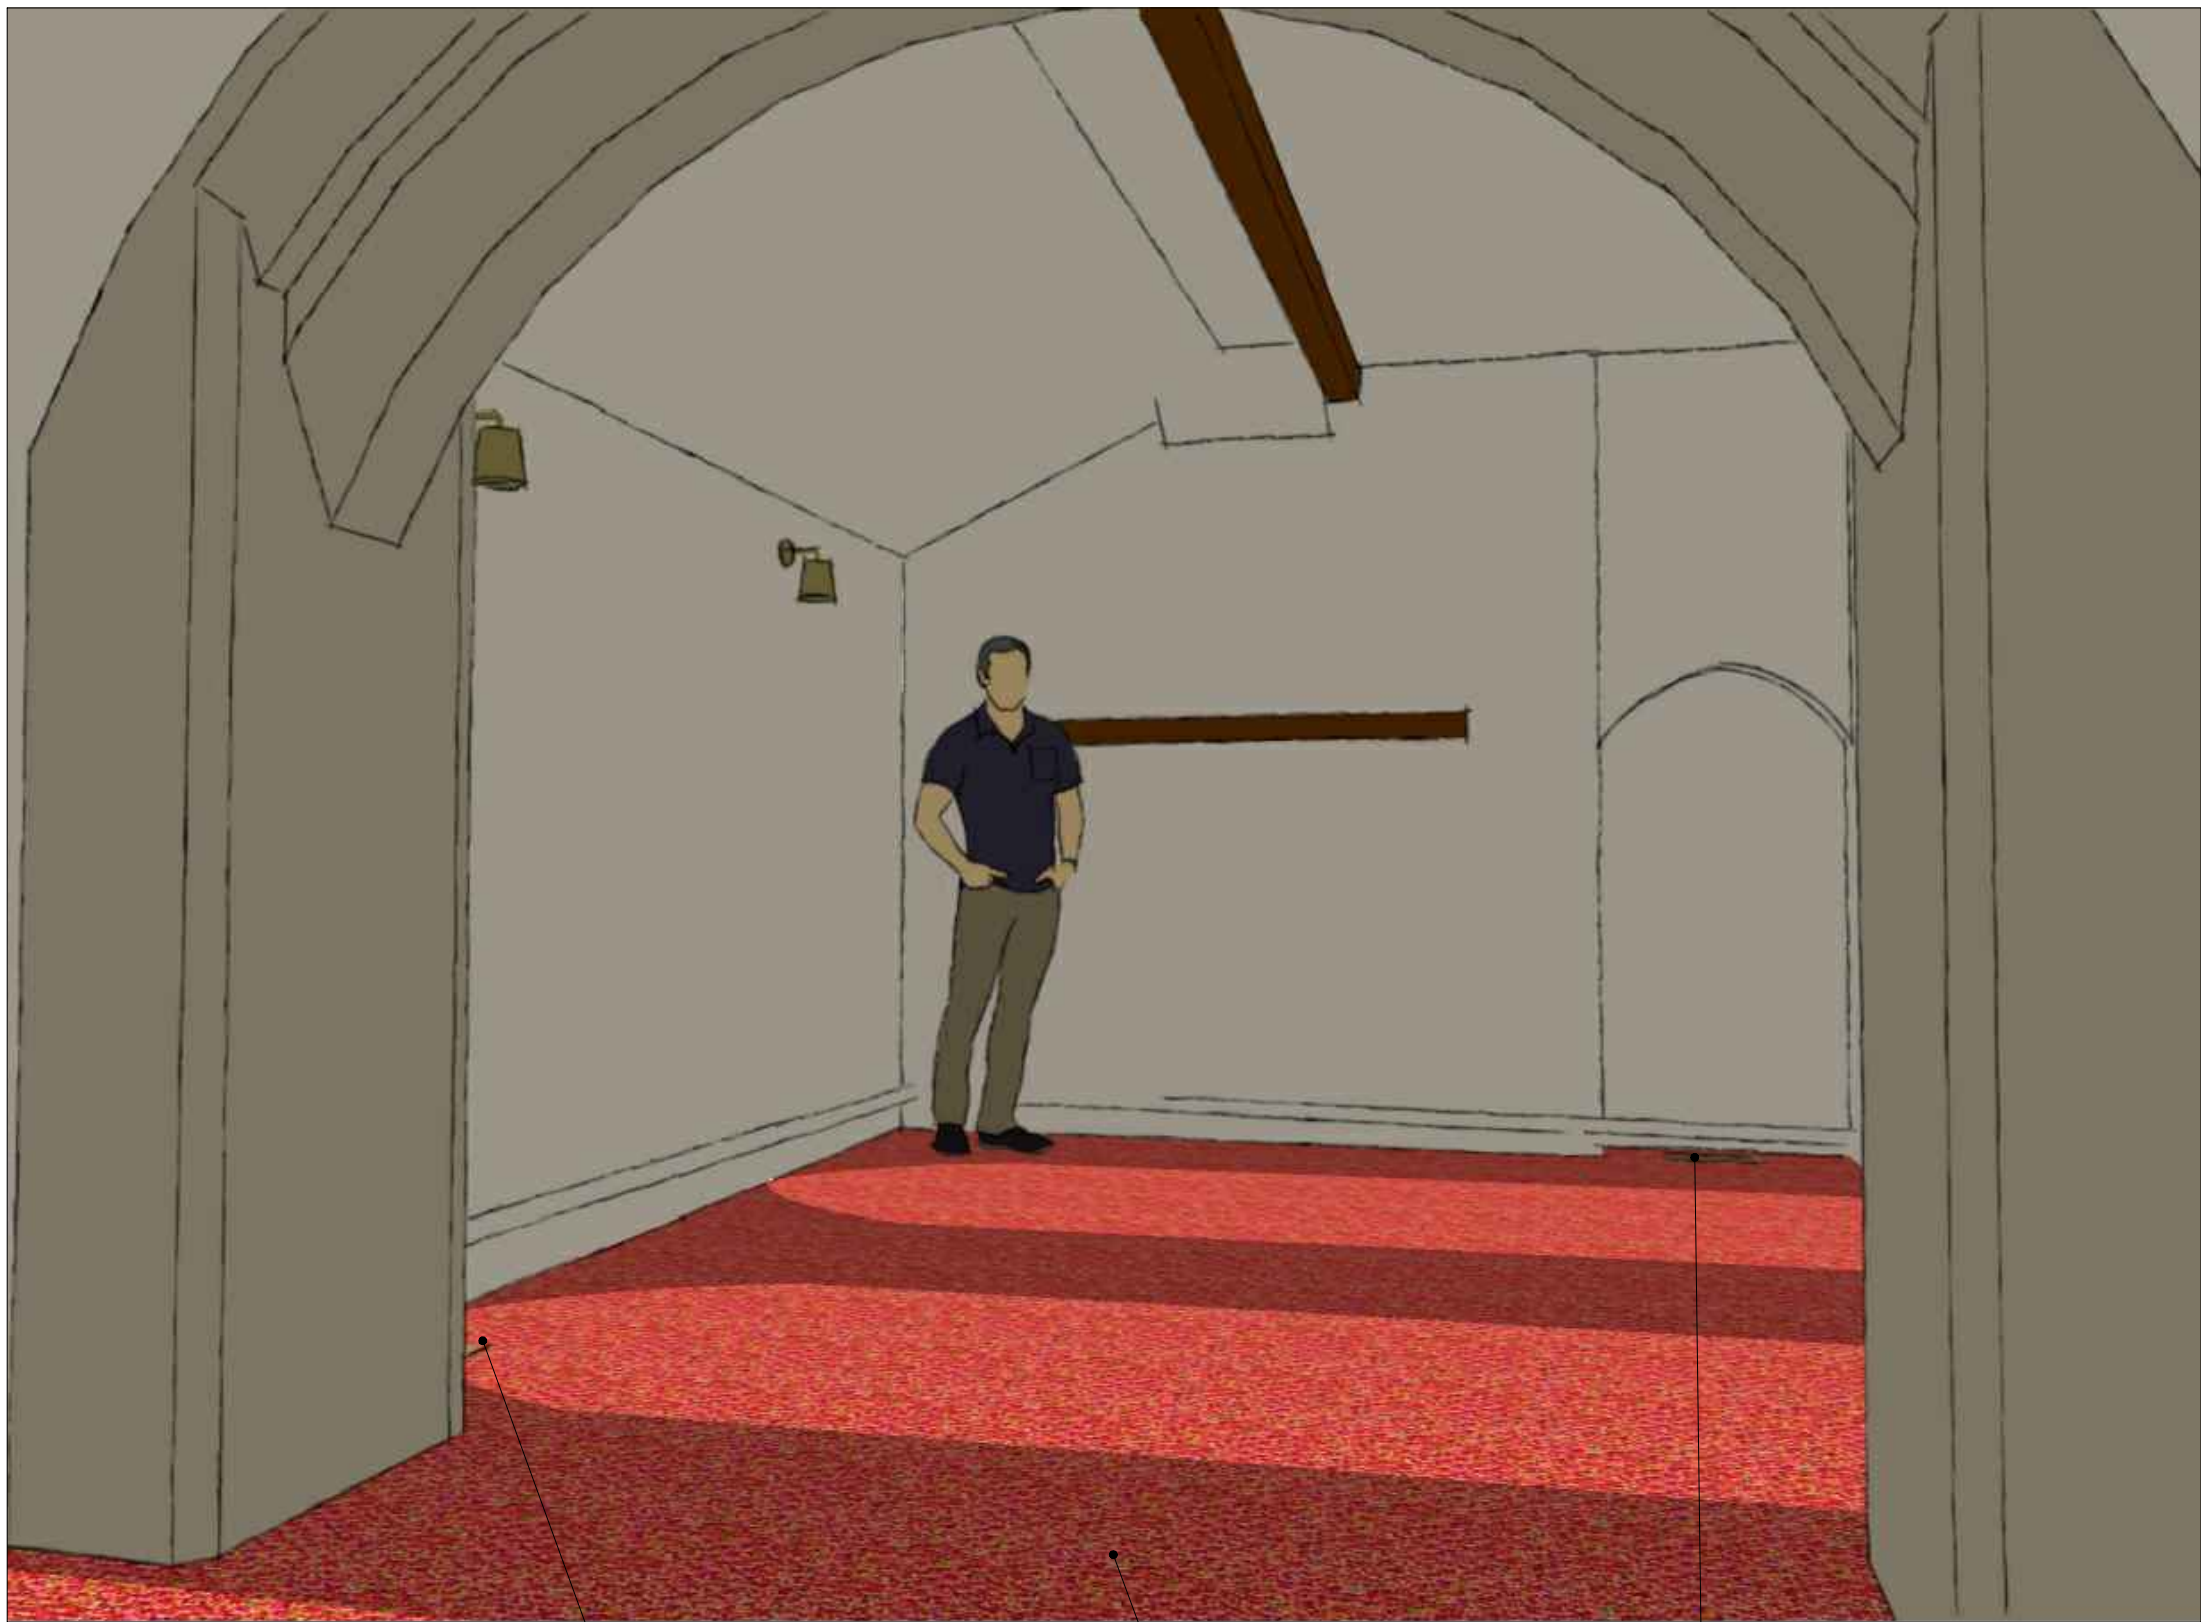

Looking East



Looking North

New wall lights:
Corston Richmond Small Wall Light, Antique Brass, or
similar approved. Supplied from existing electrics within
suspended floor- conduit concealed beneath plaster
finishes. Centred on arches into Chancel.

Allowance for 2 no. floor boxes to provide electric
power supply where required.

Existing coat hook feature reinstated

Existing heating pipes retained and
redecorated


Sub-floor ventilation:
Rypton Brass Floor Vent or similar
approved. 1 no. to north west
corner. Vent to provide 6500sqmm
min vent area.

Carpet to match existing:
on underlay;
on 12mm WBP plywood;
on joists

Sub-floor ventilation:
Rypton Brass Floor Vent or similar approved. 1 no. to south
east corner. Could be concealed within doorway recess,
behind heating pipe. Vent to provide 6500sqmm min vent
area.

© This Drawing is the copyright of benjamin + beauchamp architects ltd.
All dimensions to be checked on site by contractor and not scaled from this drawing.
Scaling for planning purposes only.


benjamin + beauchamp architects ltd accept no liability for any expense, loss or
damage of whatsoever nature and however arising, from any variation made to this
drawing, or in the execution of the work to which it relates, which has not been
referred to them and their approval obtained.
p:\wembdon - st george - 0519\drawings, photos & graphics\02 drawings\drawing
board\0519.sk.004 proposed organ chamber images.dwg

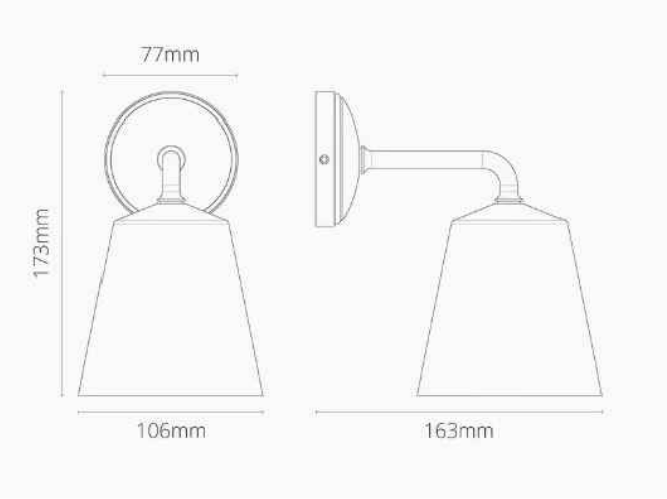

Corston Richmond Small Wall Light, Antique Brass, or
similar approved.



FV10 - Rytons Floor Ventilator

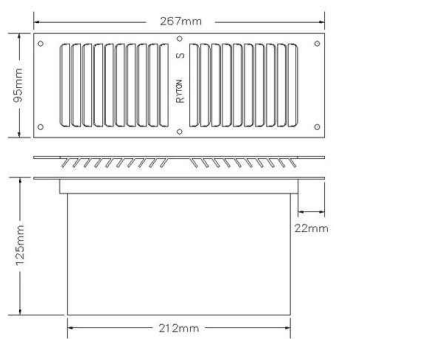

Rypton Brass Floor Vent or similar approved. Vent to
provide 6500sqmm min vent area.



Cast Iron Grille. Above: Proposed, vent to provide
6500sqmm min vent area. Below: Existing on site south
aisle elevation, with metal gauze.