




PLAN

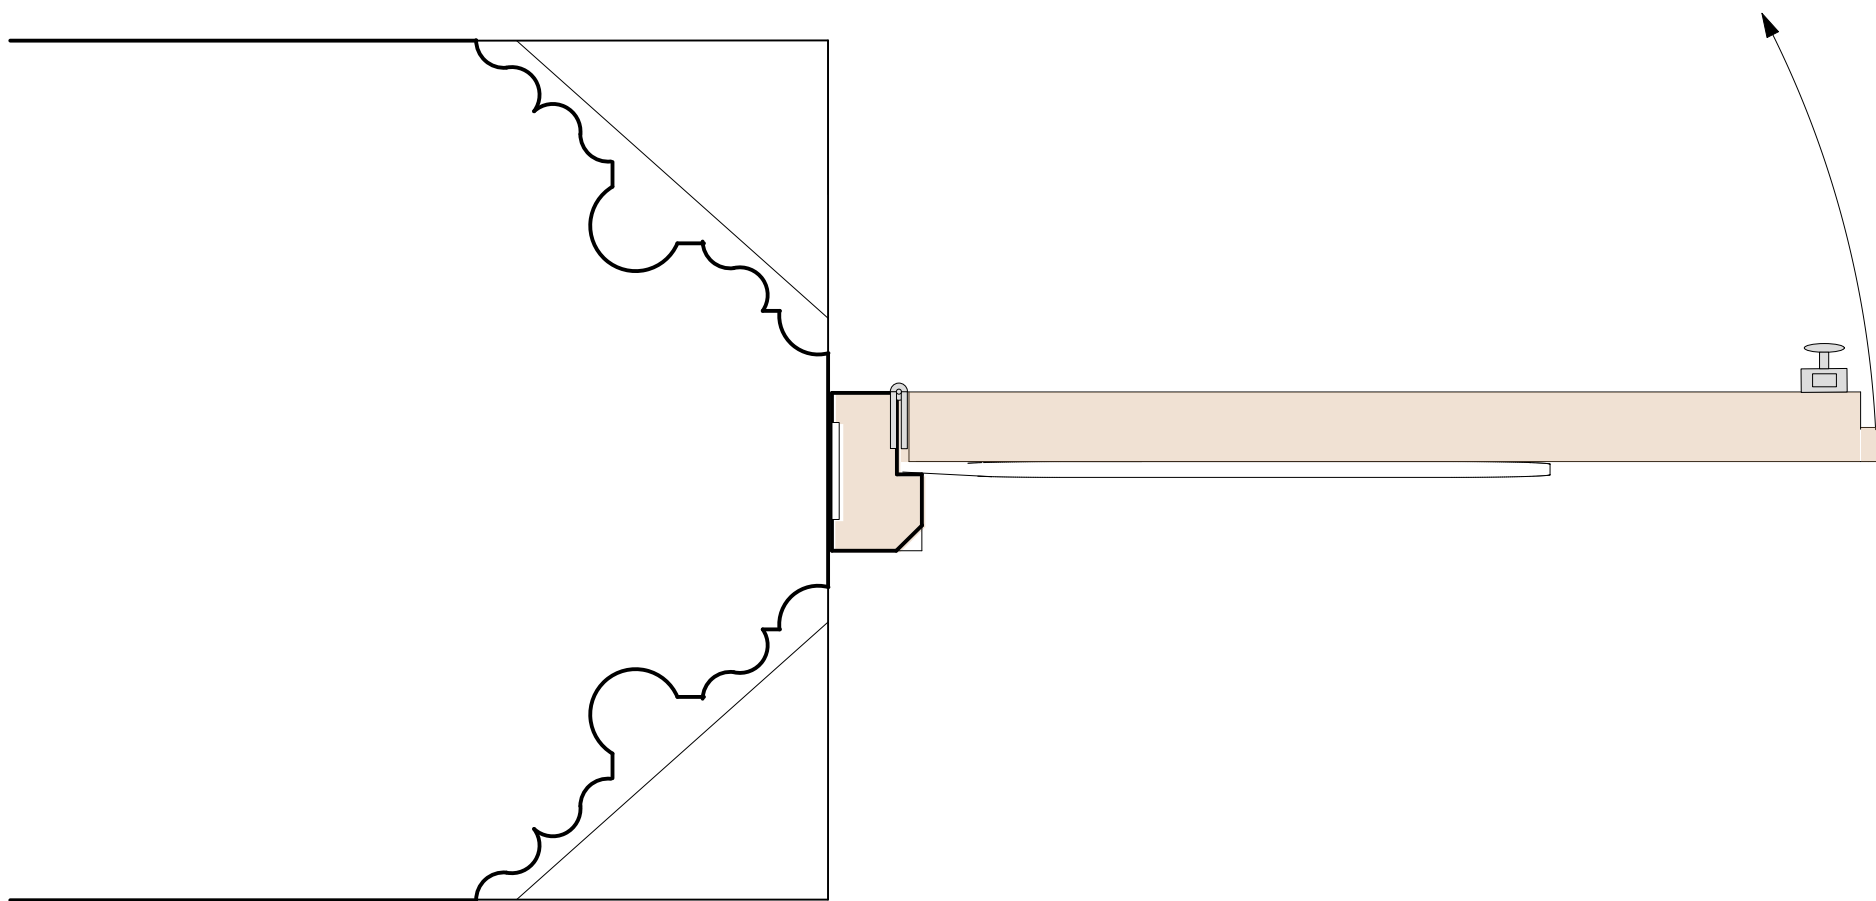

0 50 100 150 200 250 mm

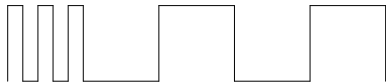

JAMB DETAIL 1:5 when printed at A2

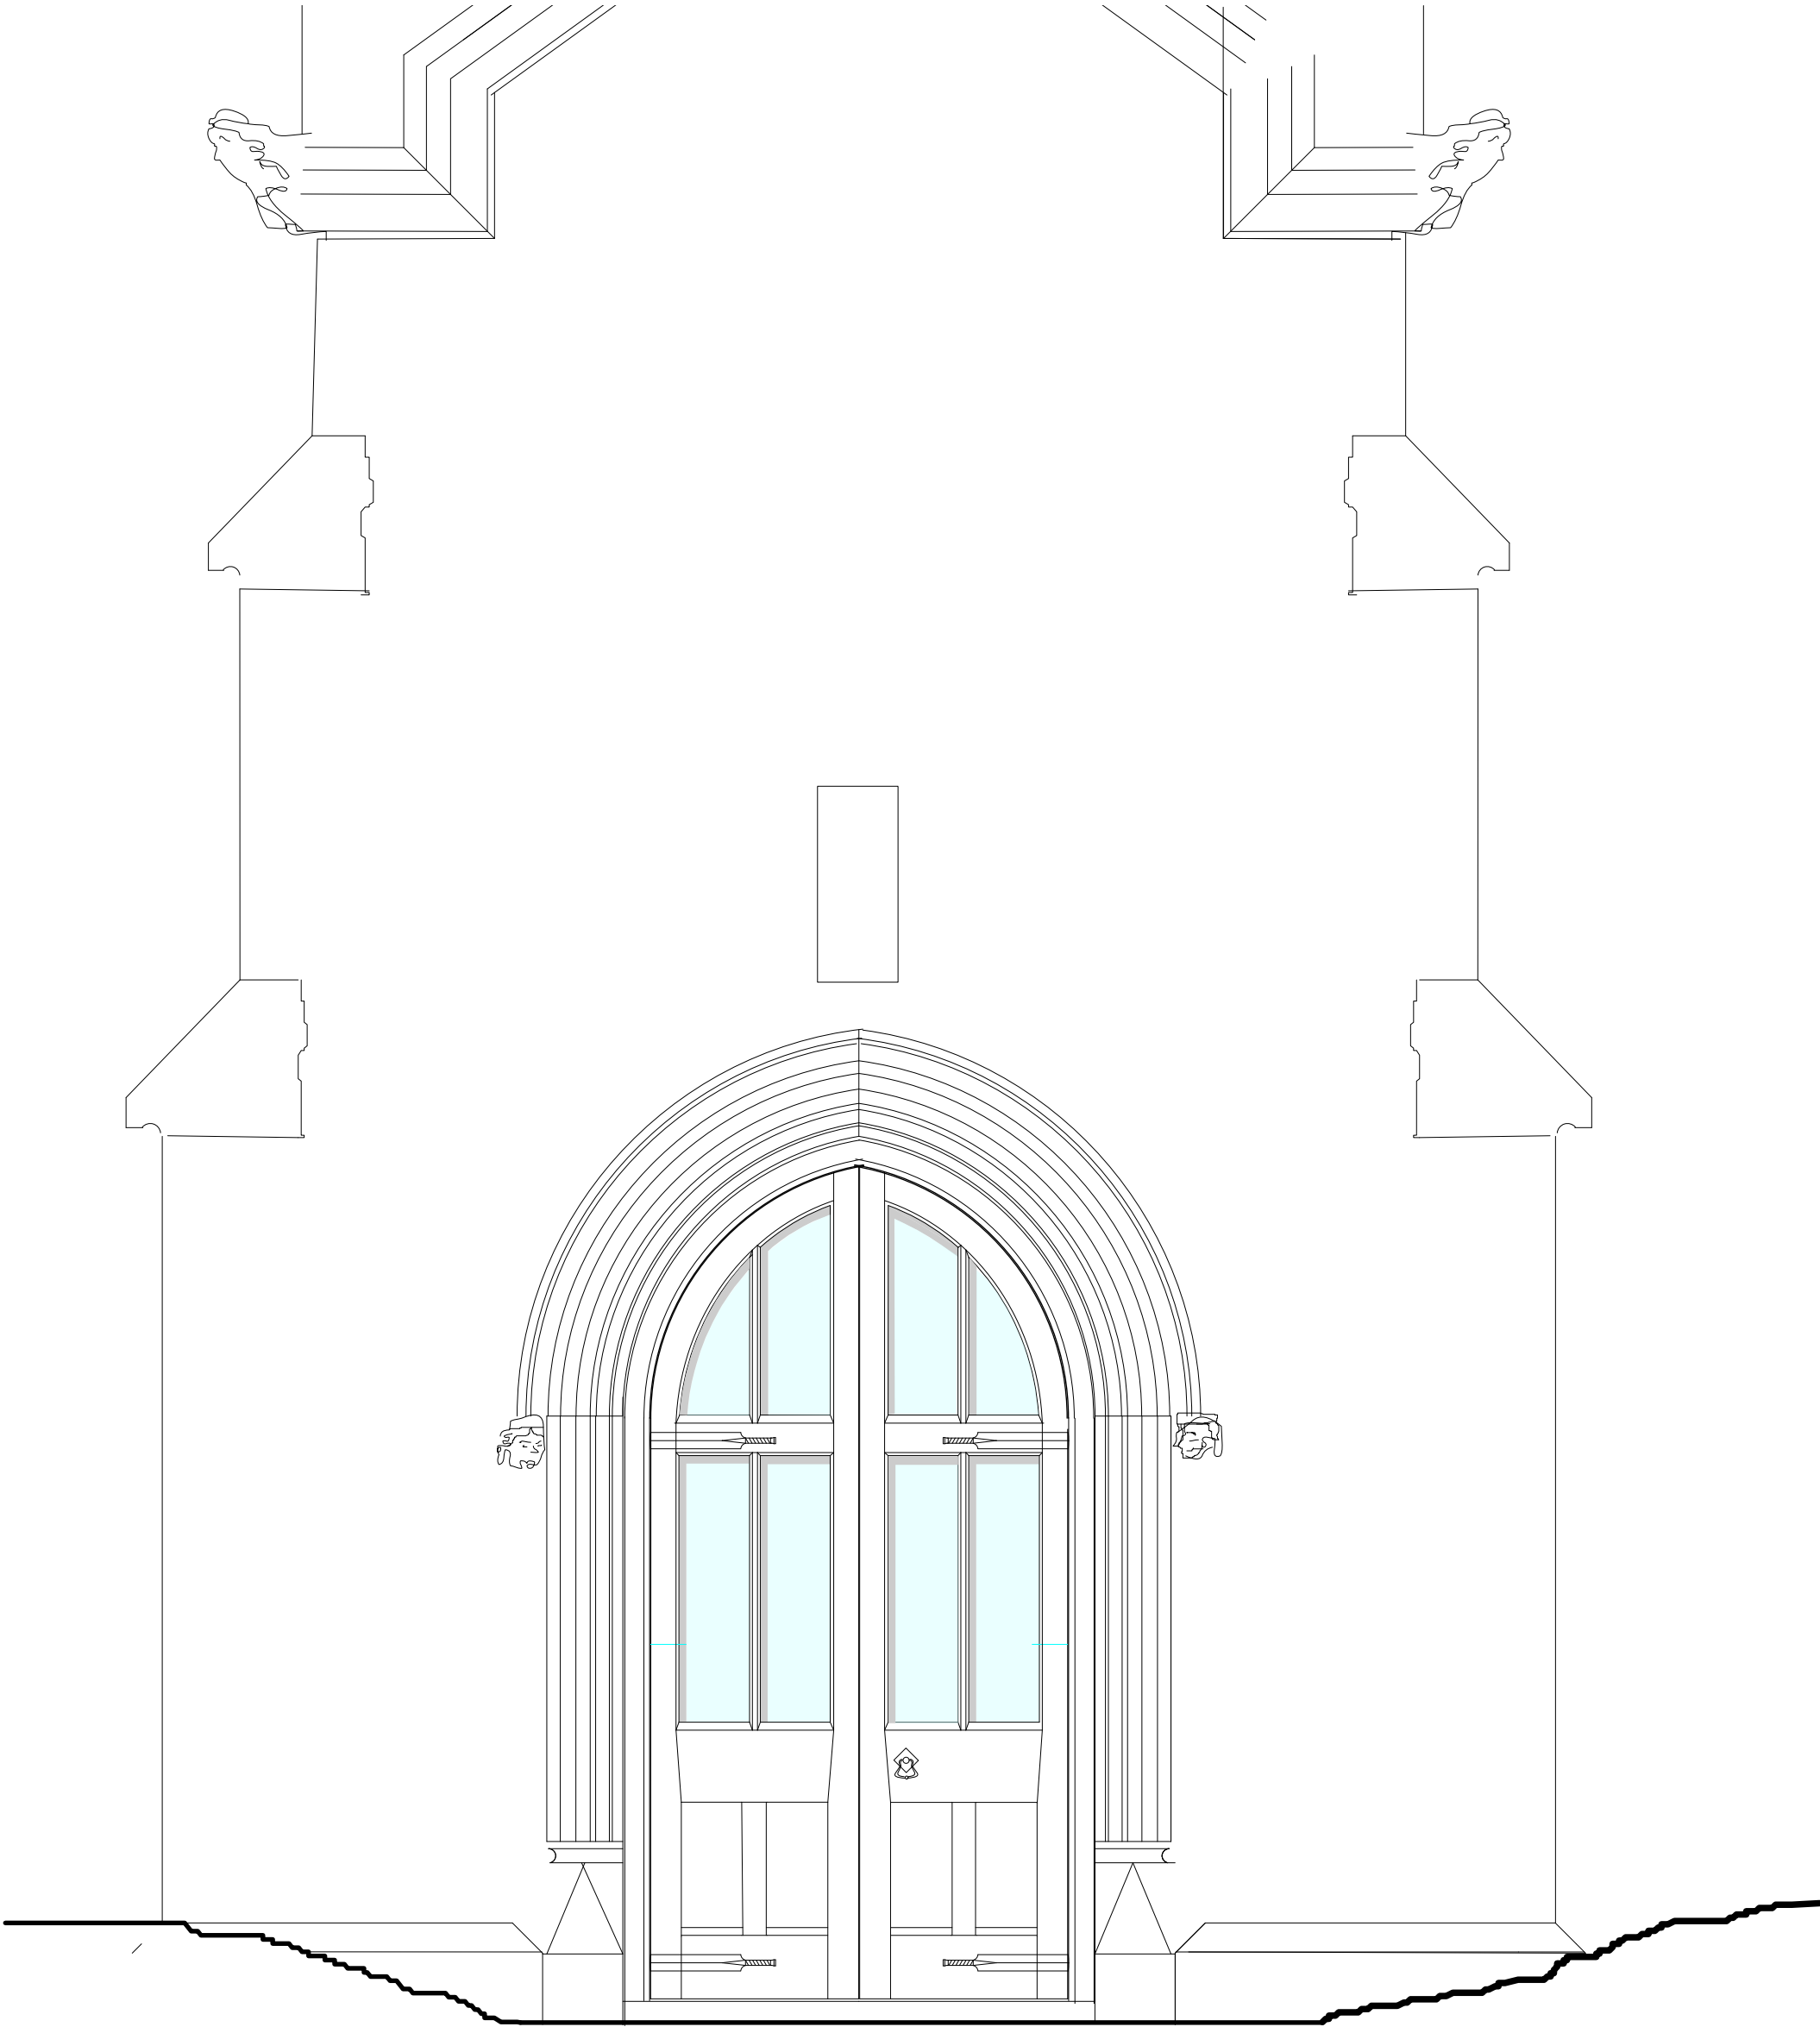

SOUTH ELEVATION OF PORCH



Annie Evans architect

Sowdens
Fiddington
Bridgwater
TA5 1JH
tel 01278 732339
e-mail:architecture@annie-evans.co.uk

Job

BICKNOLLER St. George

Drawing

PORCH DOORS AS PROPOSED with frame

Number

280-03

Scale

1:20 and 1:5 when printed at A2

Date

May 2025

Revisions

Copyright of this drawing belongs to Annie Evans. It may not be reproduced, altered or issued for use without prior permission in writing.