


EXISTING SECTION A-A

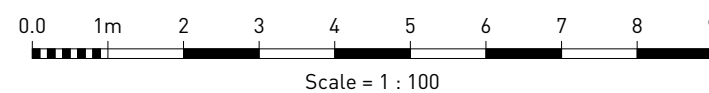

JONATHAN RHIND architects

1 Bridge Buildings  
The Strand  
Barnstaple EX31 1HA  
01271 850416



Coach House  
Rumwell Hall  
Taunton TA4 1EL  
01823 462300

[www.jonathan-rhind.co.uk](http://www.jonathan-rhind.co.uk) • [architects@jonathan-rhind.co.uk](mailto:architects@jonathan-rhind.co.uk)

© Do not scale for construction purposes. All dimensions to be checked on site. Discrepancies to be notified to the Architect.

Church of St. Dubricius, Porlock

EXISTING SECTION A-A

Drawn: JS Scale: 1:100 @ A3

Checked: SH Date: JUNE 2025

1398/010

FACULTY