
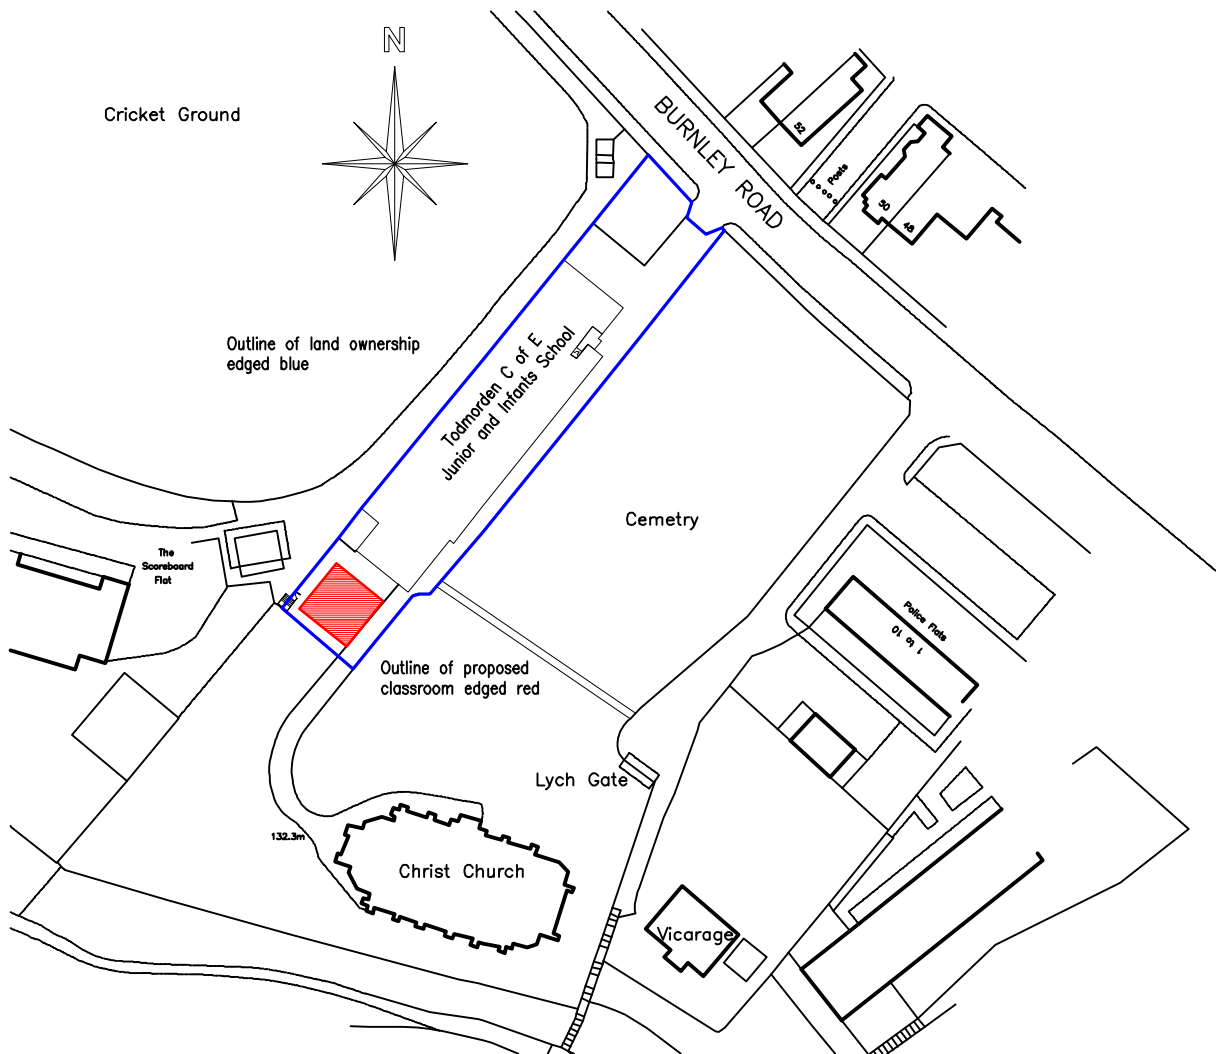


DO NOT SCALE THIS DRAWING

This copy drawing and any design thereon is protected by copyright and is the property of Pulmann Associates Limited. It is to be used only for the purpose for which it was expressly loaned and is not to be copied in any format, nor is any information taken therefrom to be transmitted or passed on to others.

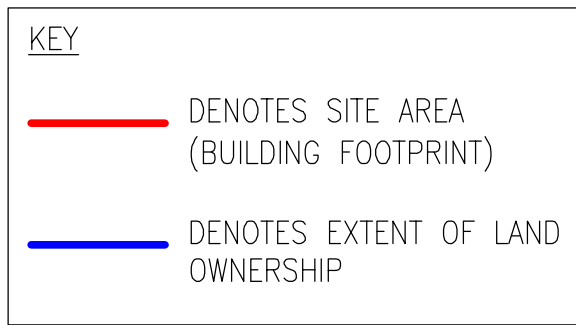

Site Location Plan 1:1250

A	Updated Boundary lines, added key and increased size of North Point	29.6.16
Rev	Note	Date



PULMANN ASSOCIATES ARCHITECTS

Albert Buildings 29A Stockport Road Marple Stockport Cheshire SK6 6BD
T: 0161 427 9111 F: 0161 427 9113 E: mail@pulmann.com



TODMORDEN C OF E INFANT & JUNIOR SCHOOL
BURNLEY ROAD
TODMORDEN
LOCATION PLAN

scale 1:1250	date June 2016	drg no M16-38-01	rev A
--------------	----------------	------------------	-------