





EXISTING MATERIALS


- KEY:
1. WALL CLADDING:
BREEZE RAIL 1400 TO MATCH EXISTING STONE.
1.5mm GALVANIZED STEEL TO MATCH SLOTTED CORNER POSTS AND SKEET.
2. FASCIA AND SOFFITS:
GOOSEWING GREY (BS 10 A 60) PLASTIC STEEL.
 3. WINDOWS:
POLYESTER POWDER COATED (PVC DOUBLE GLAZED UNITS - WHITE (RAL 9010) TO MATCH EXISTING.
 4. DOORS:
GOOSEWING GREY PLASTIC STEEL (BS 10 A 60)

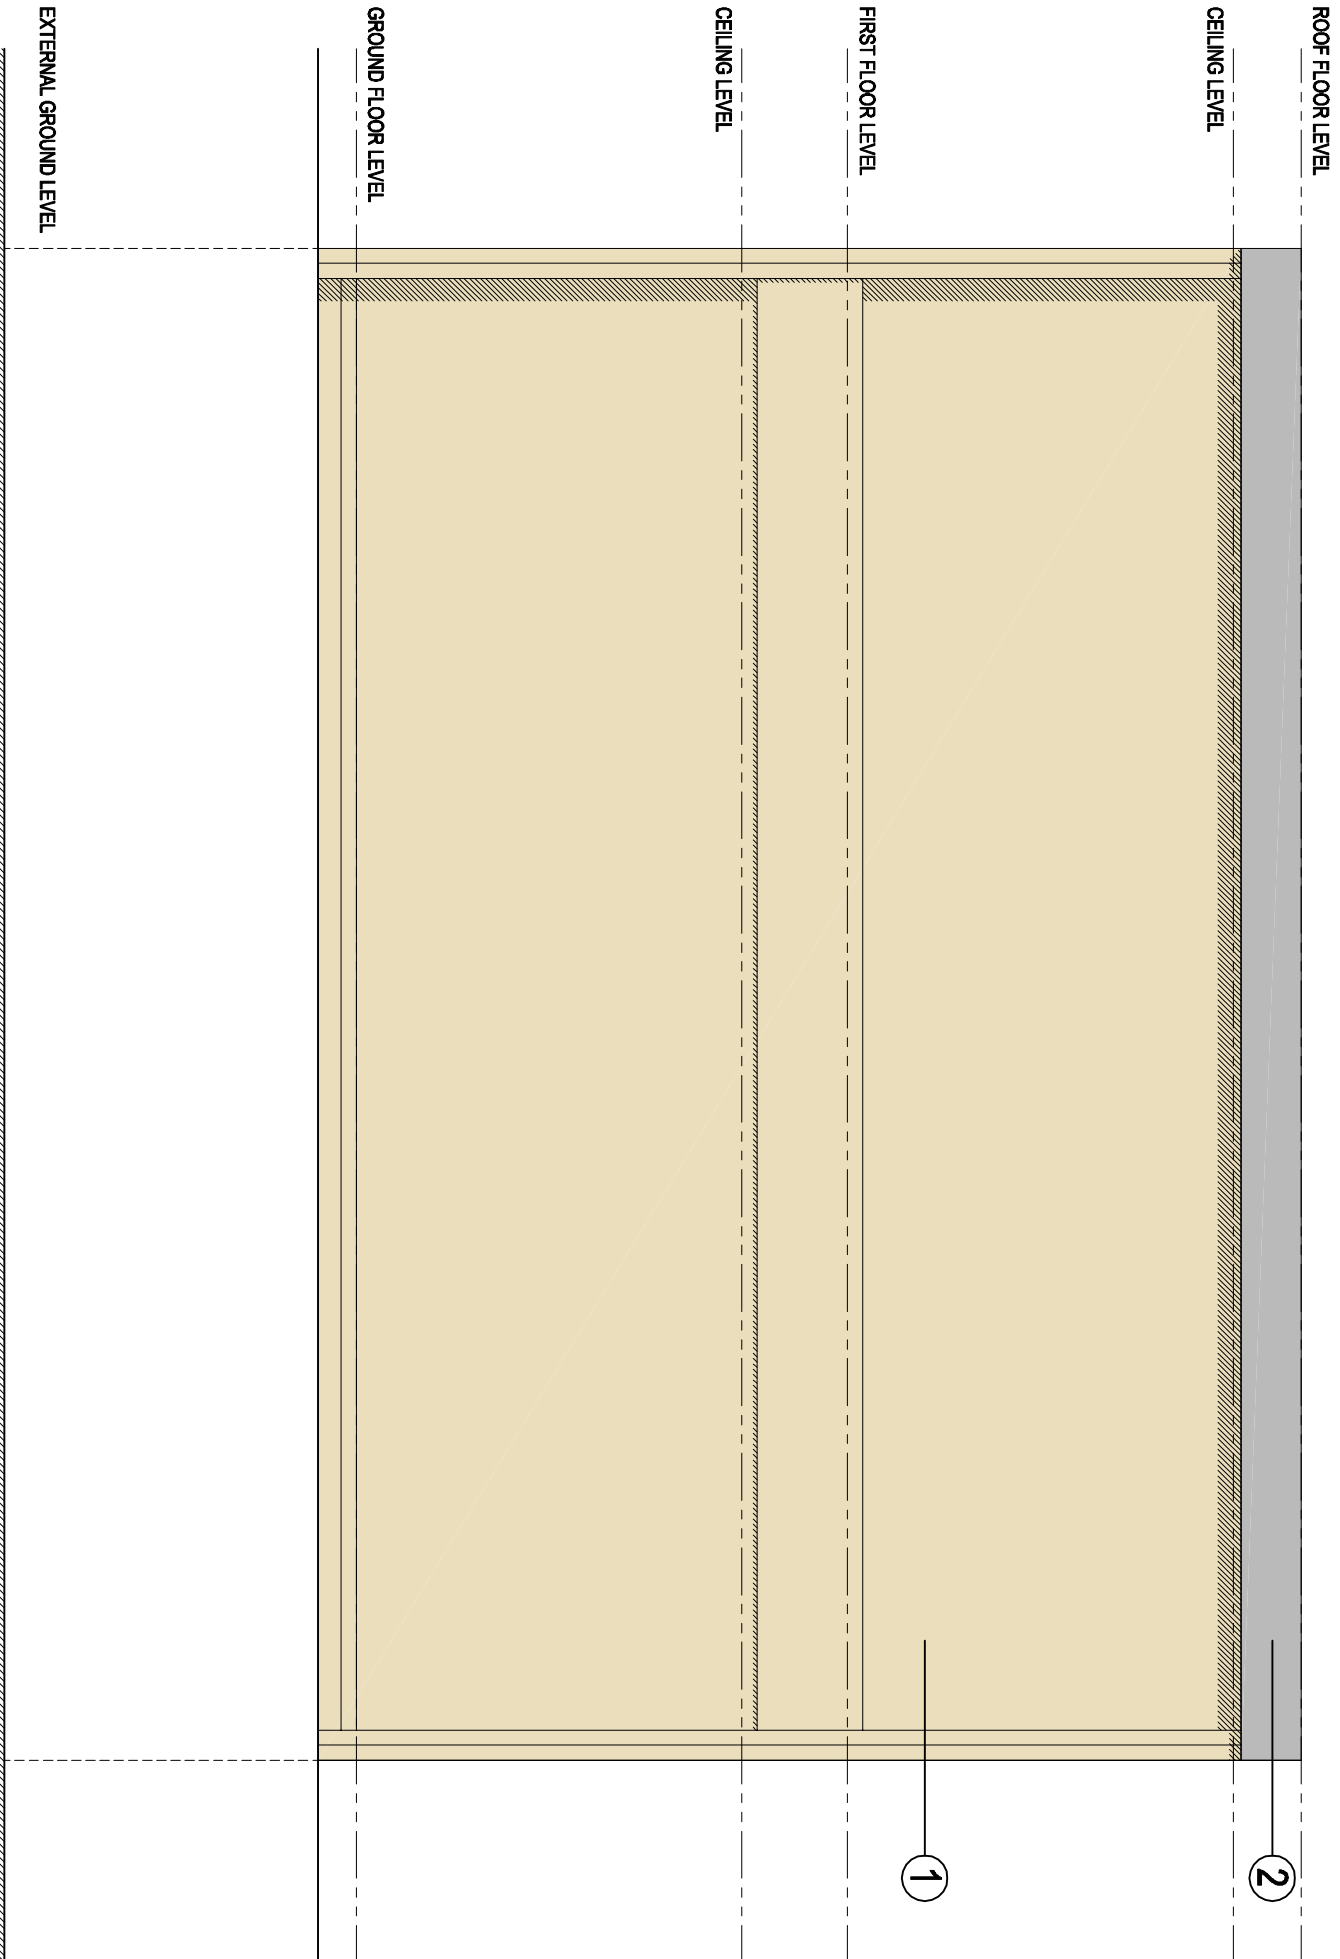


SIDE ELEVATION 1:50

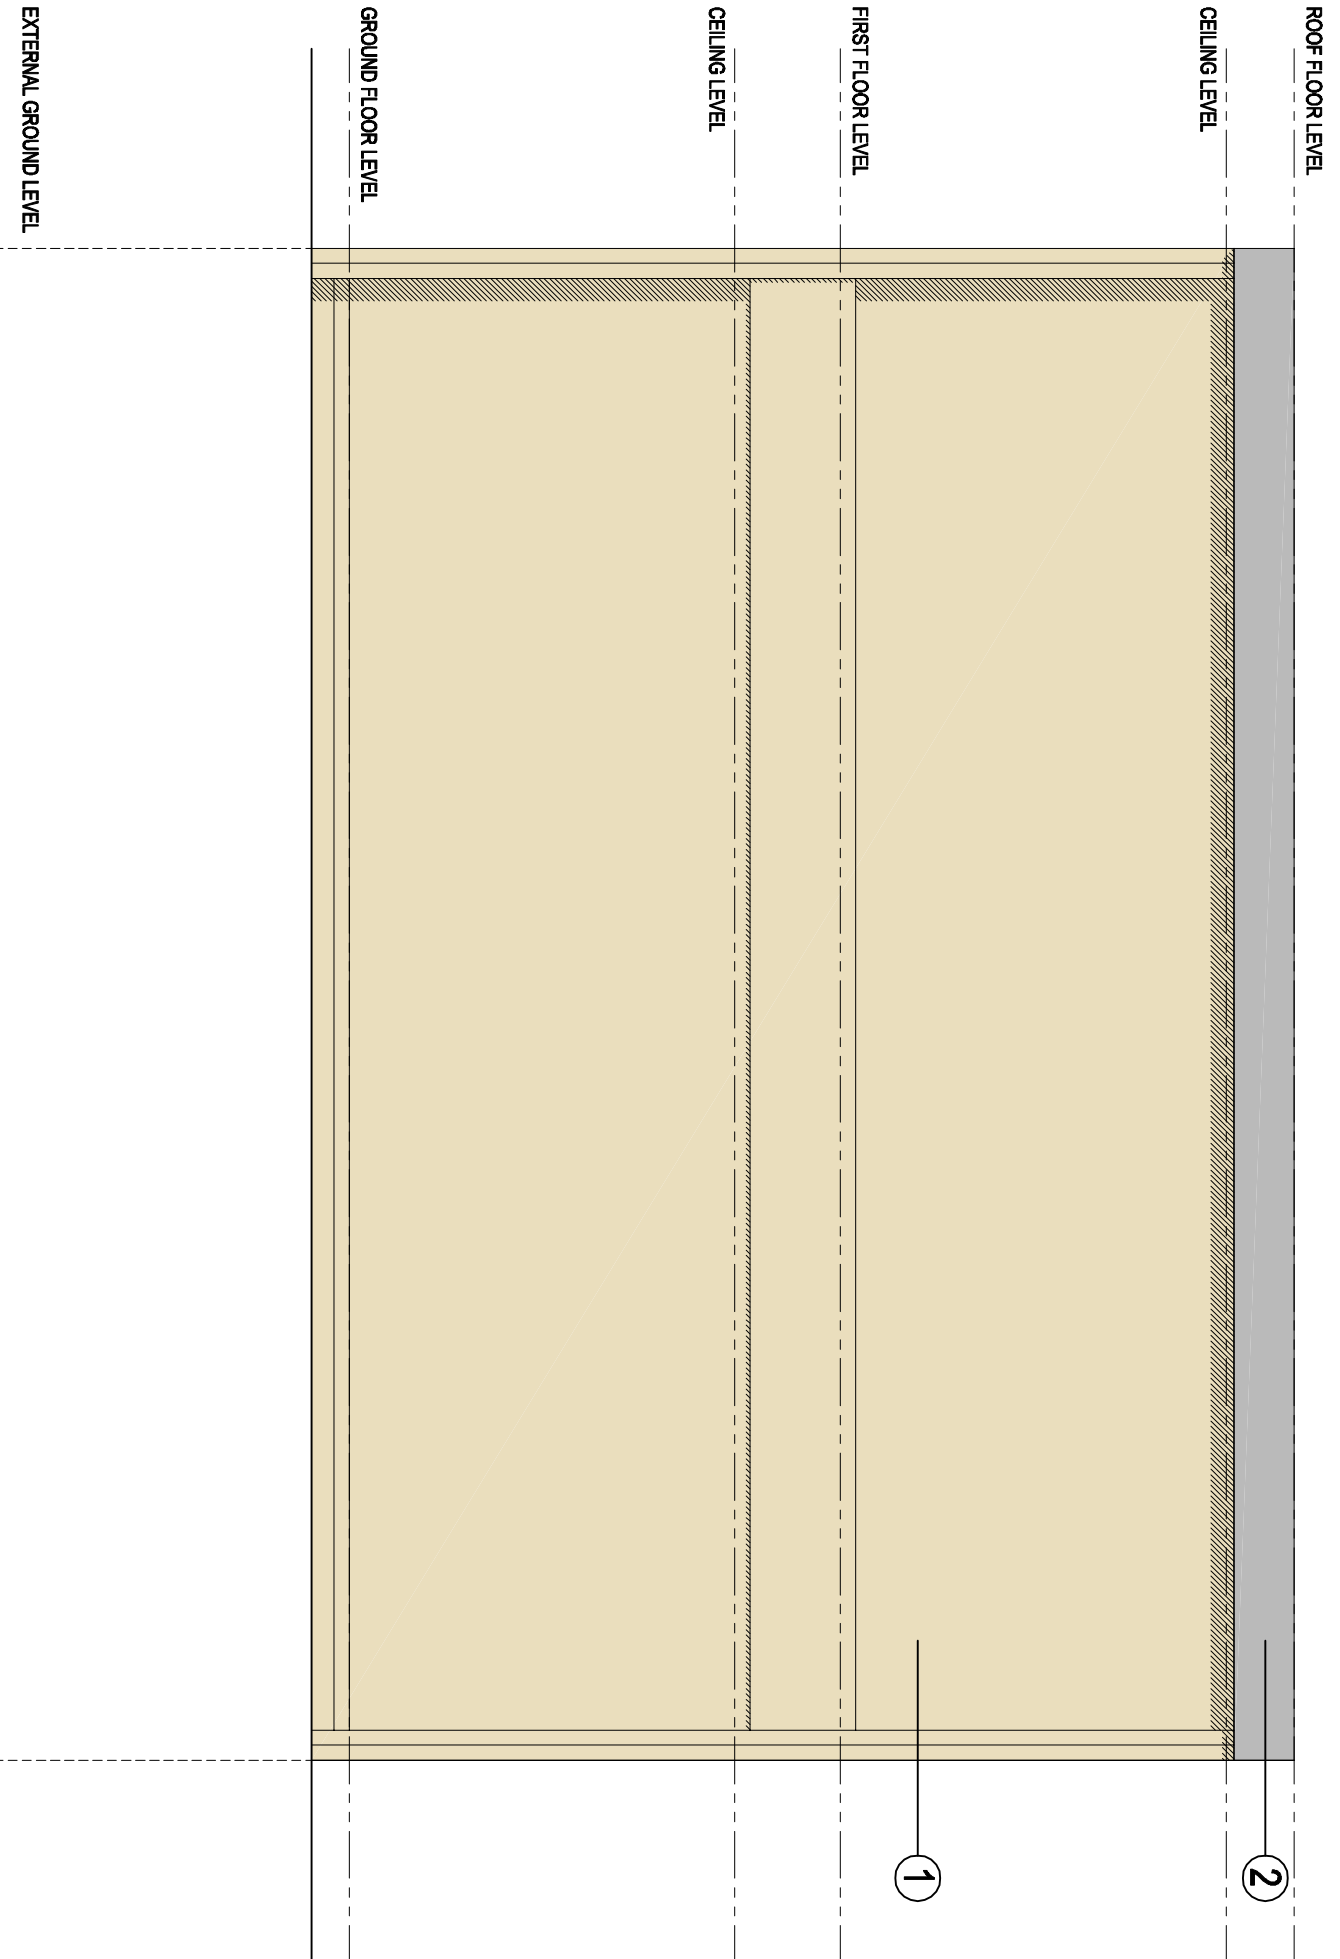

SIDE ELEVATION 1:50

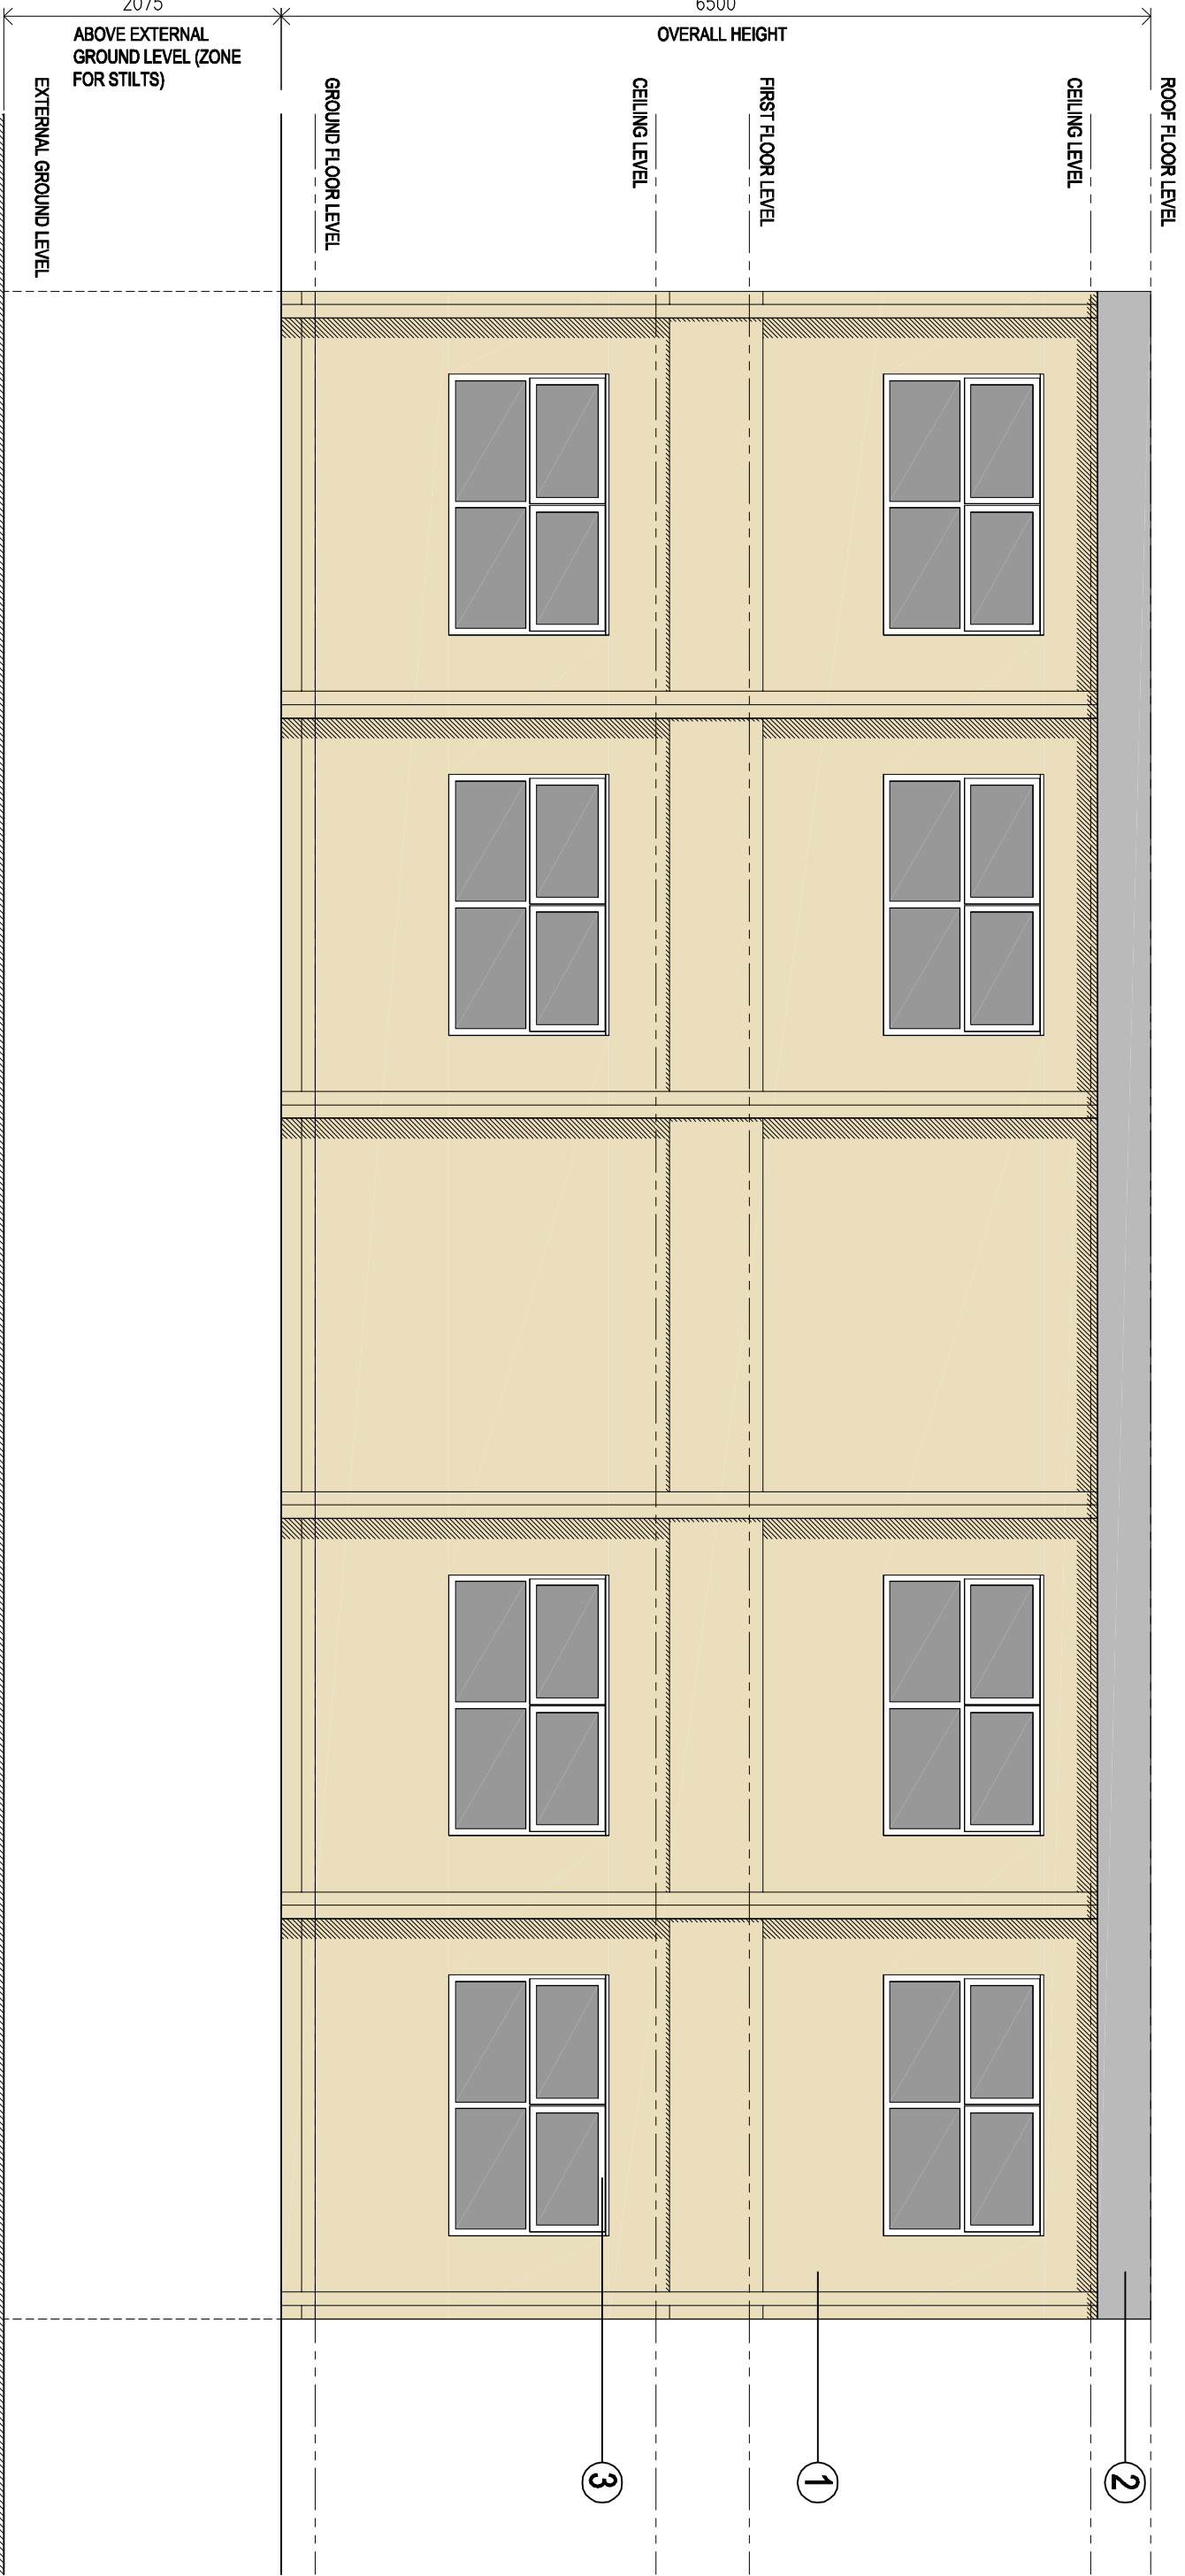

REAR ELEVATION 1:50

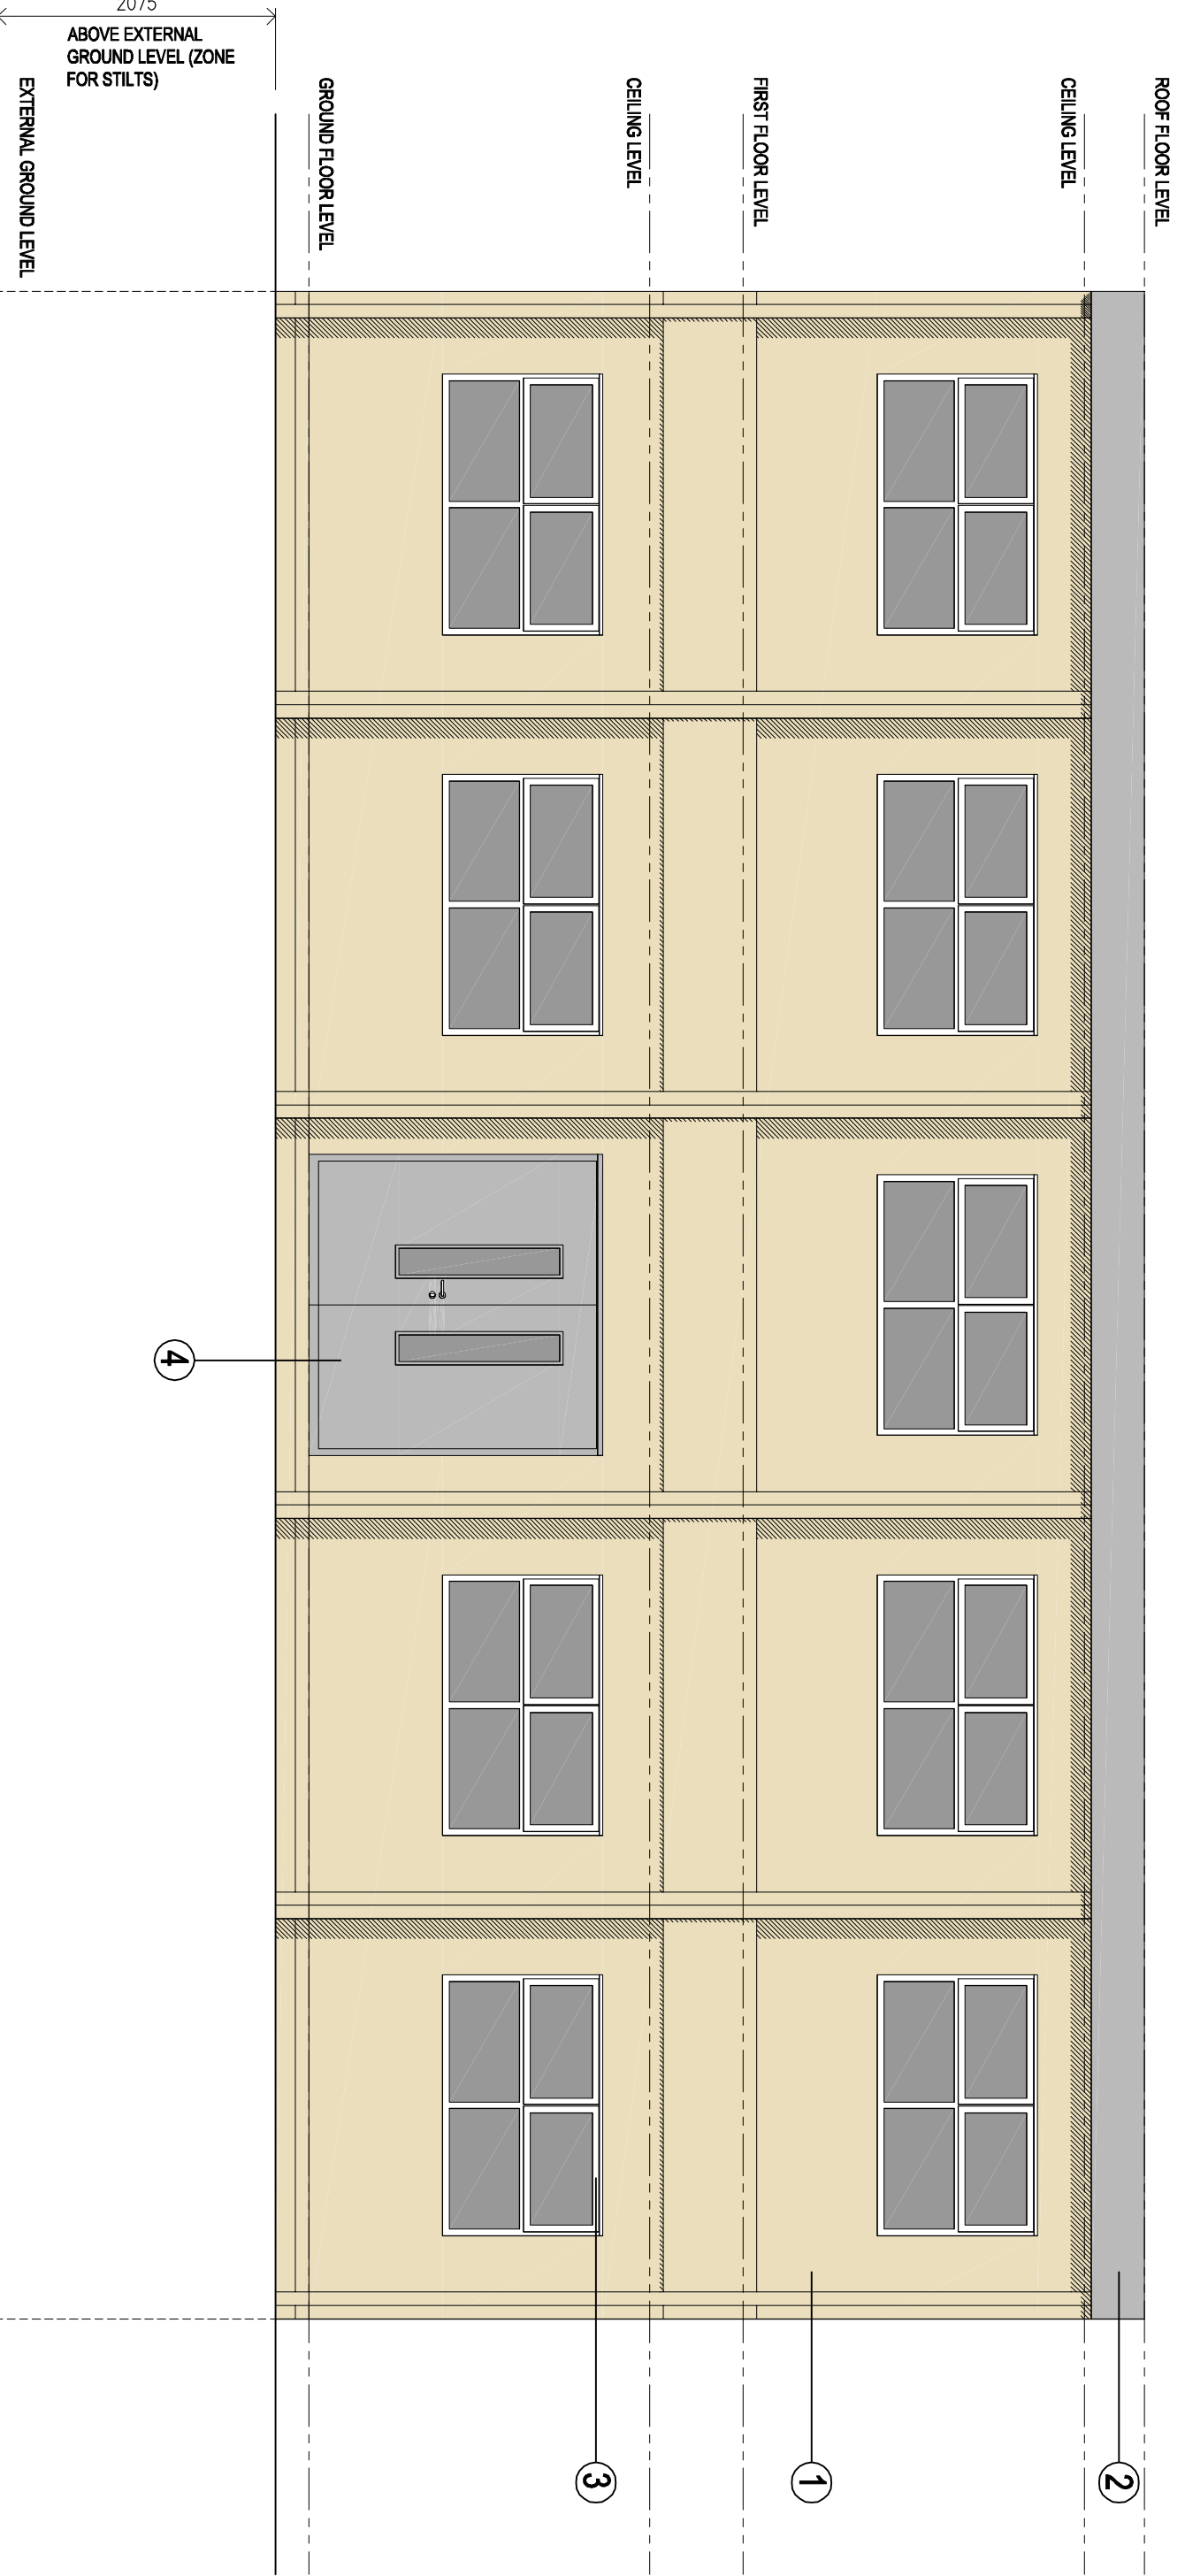

FRONT ELEVATION 1:50

Rev	Note	Date
A	Updated to show height of Building above ext. ground level	29.6.16

PULMANN ASSOCIATES ARCHITECTS
Albert Buildings 22M, Stockport Road, Macclesfield, Cheshire SK10 6BD
T: 0161 427 9111 F: 0161 427 9113 E: info@pulmann.com

TODMORDEN C OF E INFANT & JUNIOR SCHOOL
BURNLEY ROAD
TODMORDEN
PROPOSED REAR CLASSROOM EXTENSION - ELEVATIONS

scale	date	dtg no	rev
1:50 @ A1	June 2016	M16-38-04	A