


Proposed Cable Routes for St Cuthbert's Church - Wells

NB – 10th September 2025 - Faculty

All positions are shown as schematic only.
This plan should be viewed in conjunction
with the specification of the same date.

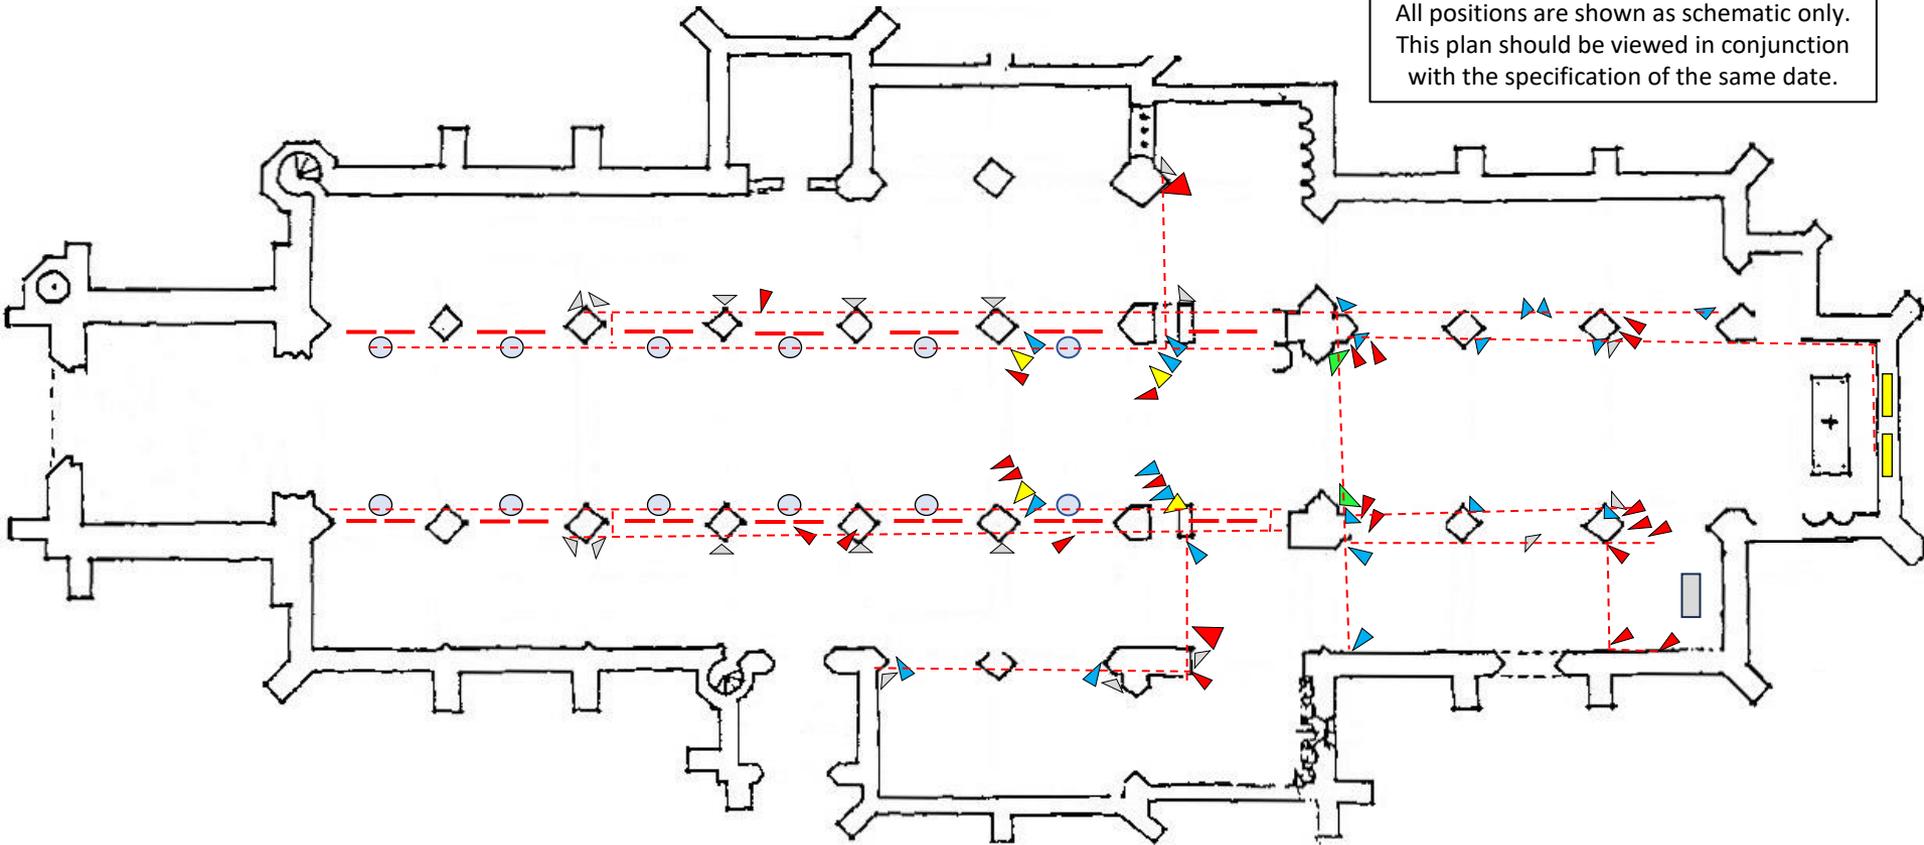

All final cable routes would be discussed and agreed with the Churches inspecting architect at the beginning of the works.

All cables would be painted to match the surfaces to which they were clipped.

The majority of the cable routes would be following the lines of the current wiring system.