

New PV panels stand 100mm clear of roof finish. Refer to drawing 1398/033 for detail.


Repaired plasterwork and decoration to arcade and tower walls from roof valley above

Redecorated weather vane & replacement flat lead roof covering

Re-shingled spire

Slipped and missing oak louvres to lucarne repaired and replaced  
Lucarne frames repaired

New infrared heating system. Refer to drawing 1398/031 for detail.

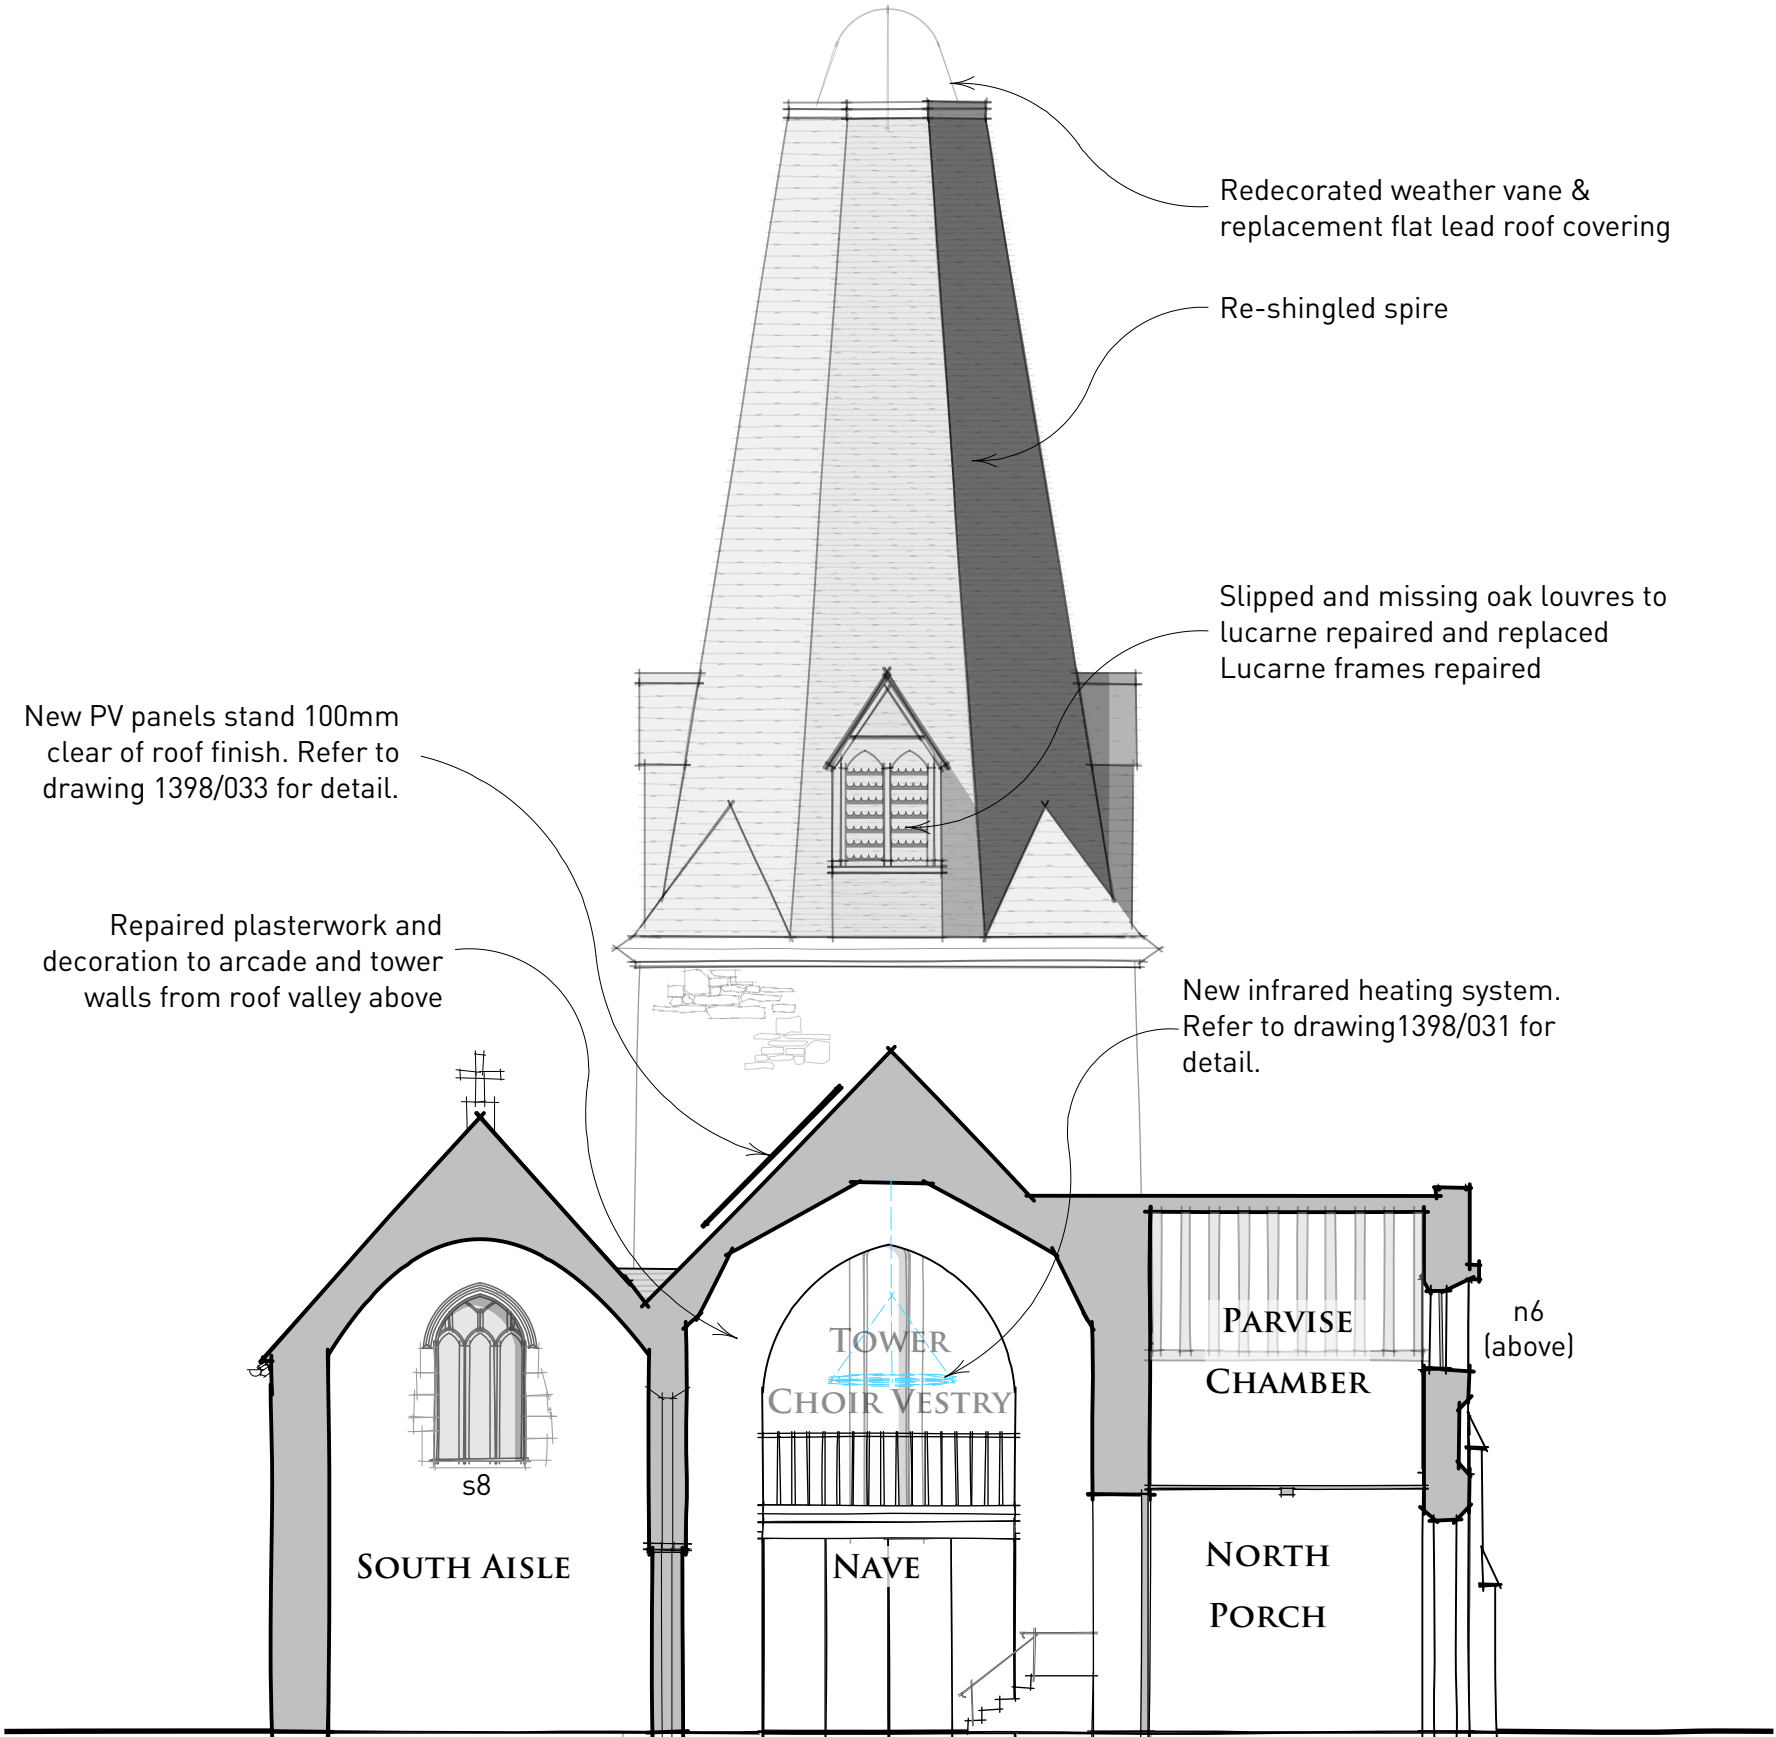

PROPOSED SECTION A-A

Revision  
A 15.09.2025 - Glass Door Removed


**JONATHAN RHIND architects**  
1 Bridge Buildings  
The Strand  
Barnstaple EX31 1HA  
01271 850416  
Coach House  
Rumwell Hall  
Taunton TA4 1EL  
01823 462300  
[www.jonathan-rhind.co.uk](http://www.jonathan-rhind.co.uk) • [architects@jonathan-rhind.co.uk](mailto:architects@jonathan-rhind.co.uk)

Church of St. Dubricius, Porlock

PROPOSED SECTION A-A

Drawn: JS Scale: 1:100 @ A3

Checked: SH Date: JUNE 2025 1398/027A

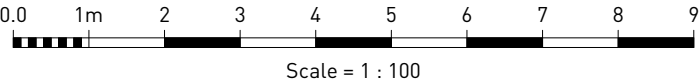

FACULTY

© Do not scale for construction purposes. All dimensions to be checked on site. Discrepancies to be notified to the Architect.