


Window Details
Scale 1:20

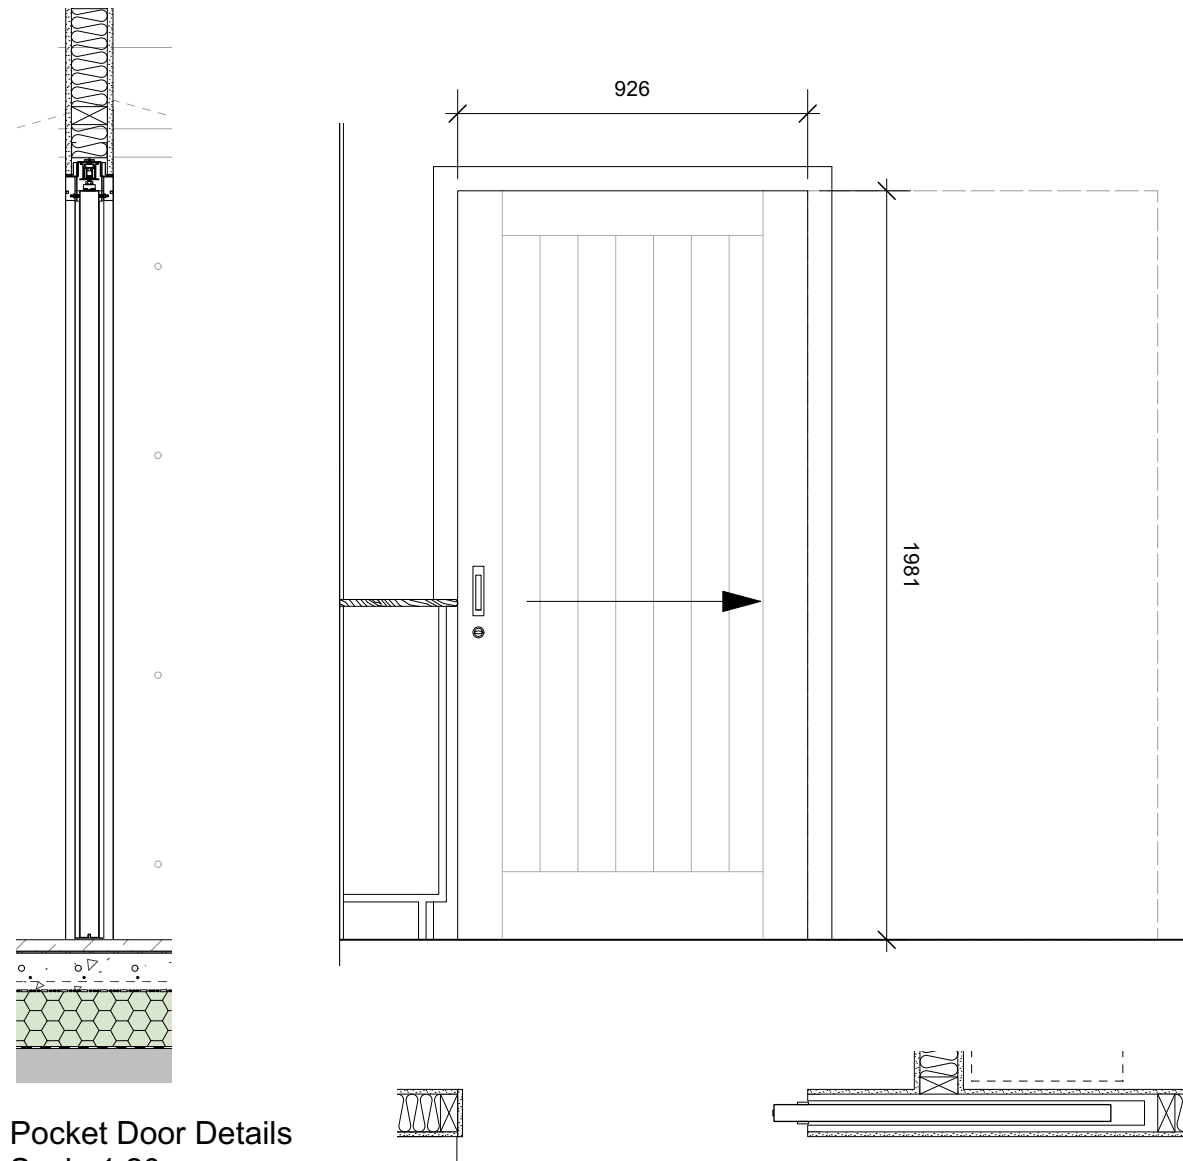

Pocket Door Details
Scale 1:20



NOTE:
Planning approved rooflight omitted from works

| | | | | | |
|---|-------|---|----------|------------|--------------|
| Status | | Planning & Listed Building Application | | | |
| Job no / drawing no | | Job title | | | |
| 571-L-18.1 | | St Julians, Wellow | | | |
| Drawing title | | <div>hetreed ross architects</div> <div>hra</div> <div>www.hetreedross.com 01225 755867</div> | | | |
| Proposed Joinery Details | | | | | |
| Date | Sheet | Scale | Drawn by | Checked by | |
| 02.09.2025 | A3 | 1:20 | JS | JH | |
| All dimensions to be checked on site. Print Drawing in colour. Refer to CDM Sheet XXX/CDM | | | | | Do not scale |

hetreed ross architects
hra
www.hetreedross.com 01225 755867