


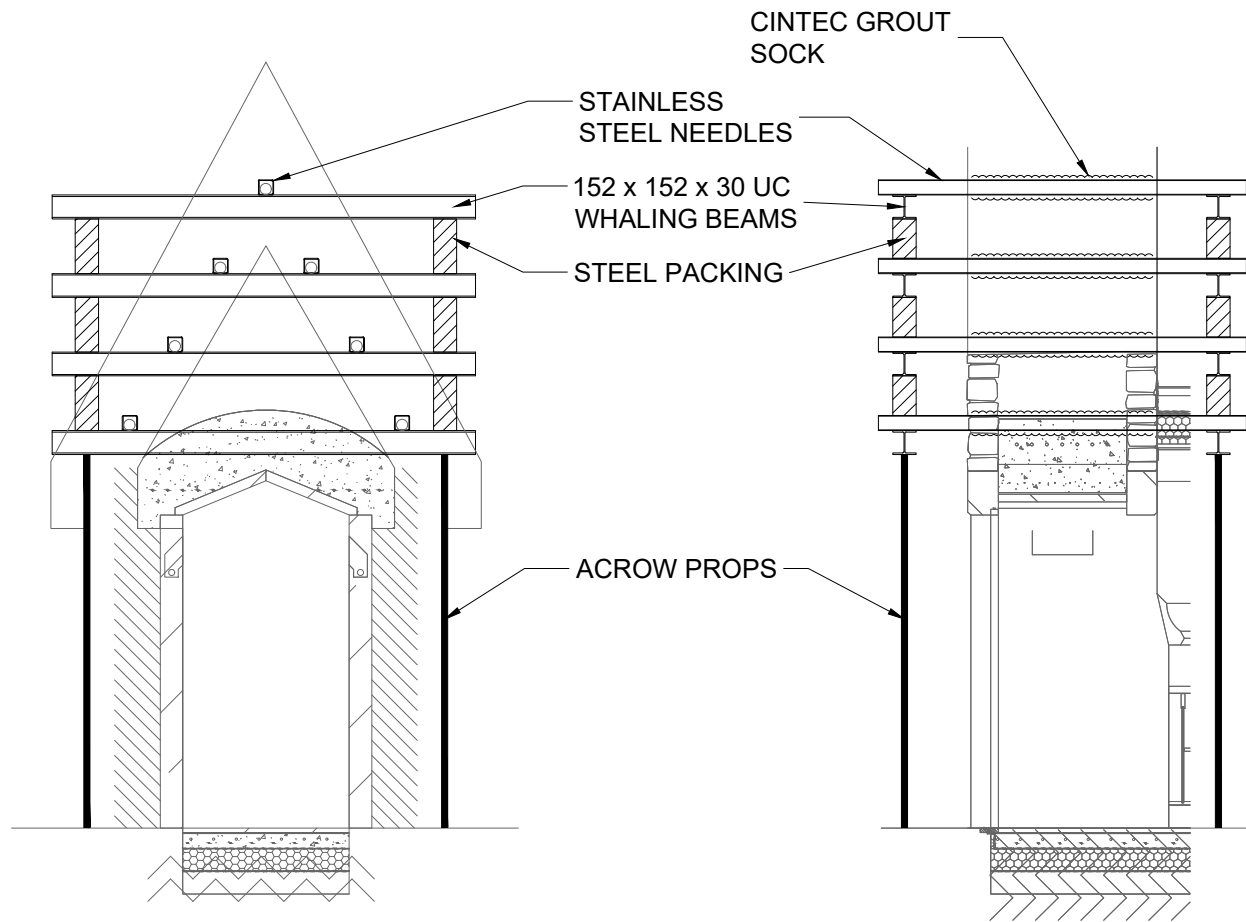


ELEVATION

SECTION

SEQUENCE OF WORKS

1. CORE DRILL HOLES FOR NEEDLES
2. INSTALL NEEDLES & GROUT SOCKS
3. FILL SOCKS WITH GROUT
4. INSTALL PROPPING
5. FORM OPENING
6. SHUTTER TO SOFFIT OF LINTEL
7. FIX REBAR
8. POUR CONCRETE USING "LETTER BOX"
9. DRY PACK ON TOP OF LINTEL
10. REMOVE PROPPING
11. CUT BACK NEEDLES & MAKE GOOD STONE

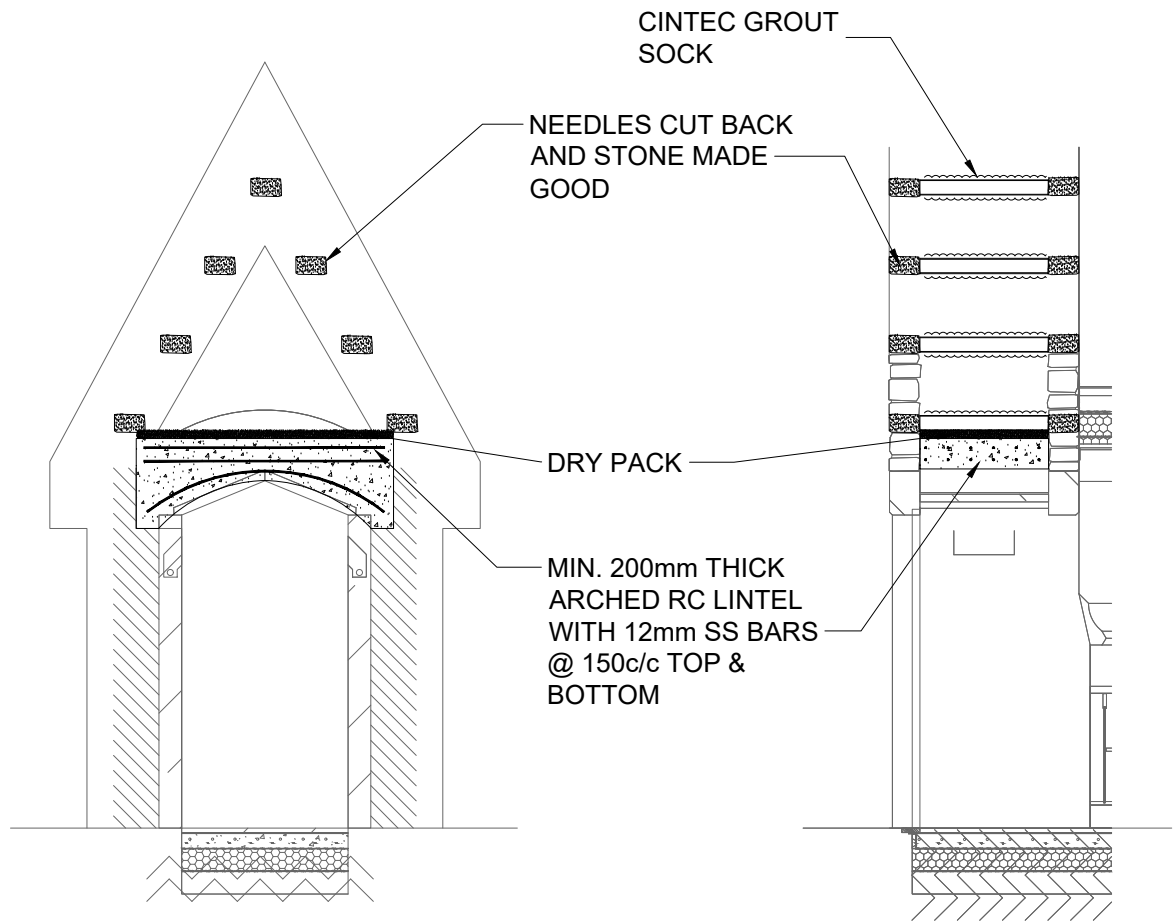

ELEVATION

SECTION

						E&M WEST CONSULTING ENGINEERS 90 Walcot Street Bath BA1 5BG 01225 461284 eandmwest.co.uk office@eandmwest.co.uk	Project: ST JULIANS CHURCH	<i>TENDER</i>		
							Scale: 1:50	Size: A3	Date: 2025-May-15	
							Title: ELEVATION AND SECTION	Drawn: CC		Checked: RR
								Dwg No. 3727-DW-02		Revision B
	B	RC bars & neddles changed to SS	0409	CC	RR					
	A	Updated RC lintel	2506	CC	RR					
	Rev.	Description	Date	By	Ck					