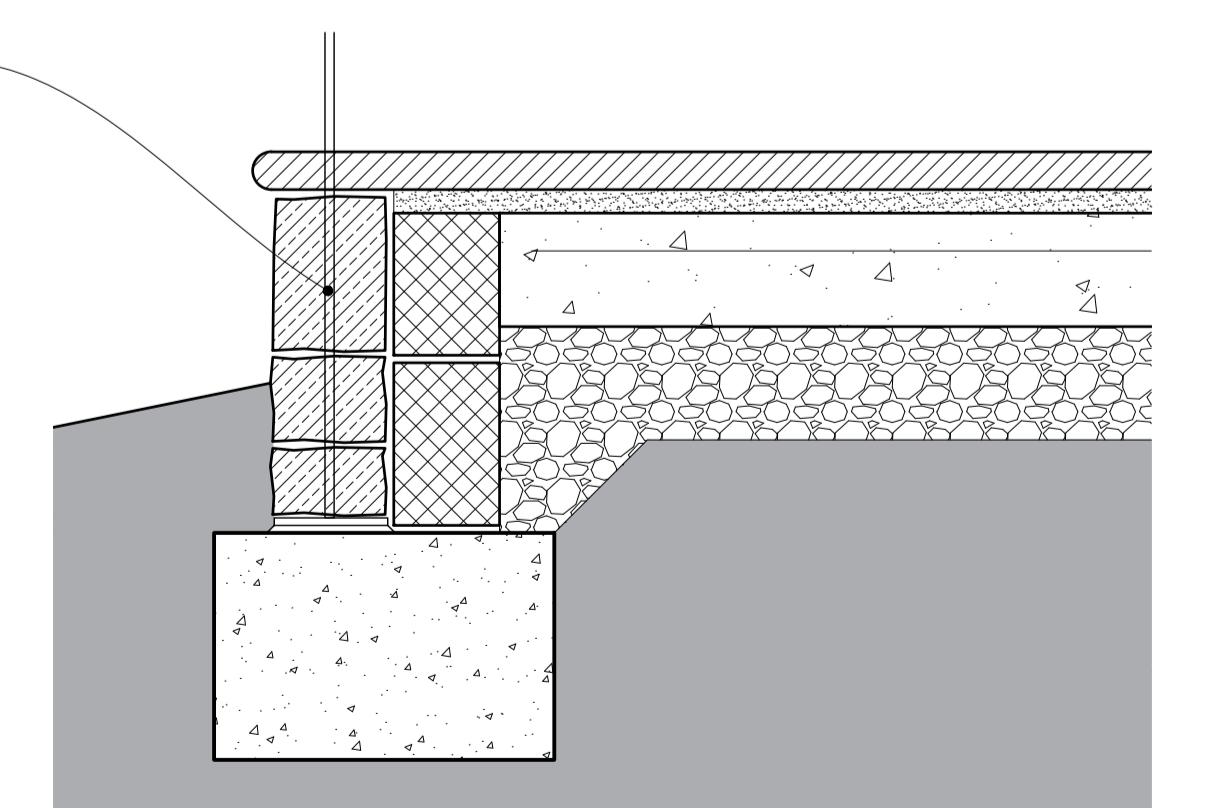
**PLAN 1:20**



1:10
mm 200 400 600 800 1000
1:20
metres

b2 benjamin + beauchamp
architecture design conservation
the borough studios, the borough,
wedmore, somerset BS28 4EB
T 01934 713313 F 01934 713314

SECTION THROUGH OPEN EDGE 1:10

Mild steel convex bar with square edges handrail 38x12mm with scroll ends. Welded Mild steel 12x12mm spindles, at regular centres. All galvanised and painted black. Set spindles 175mm into stone and fix with hot lead method for kerb. Fix into concrete base at edge.

3no. 12x5mm stainless steel nosing inserts spaced at 25mm centres to each step.

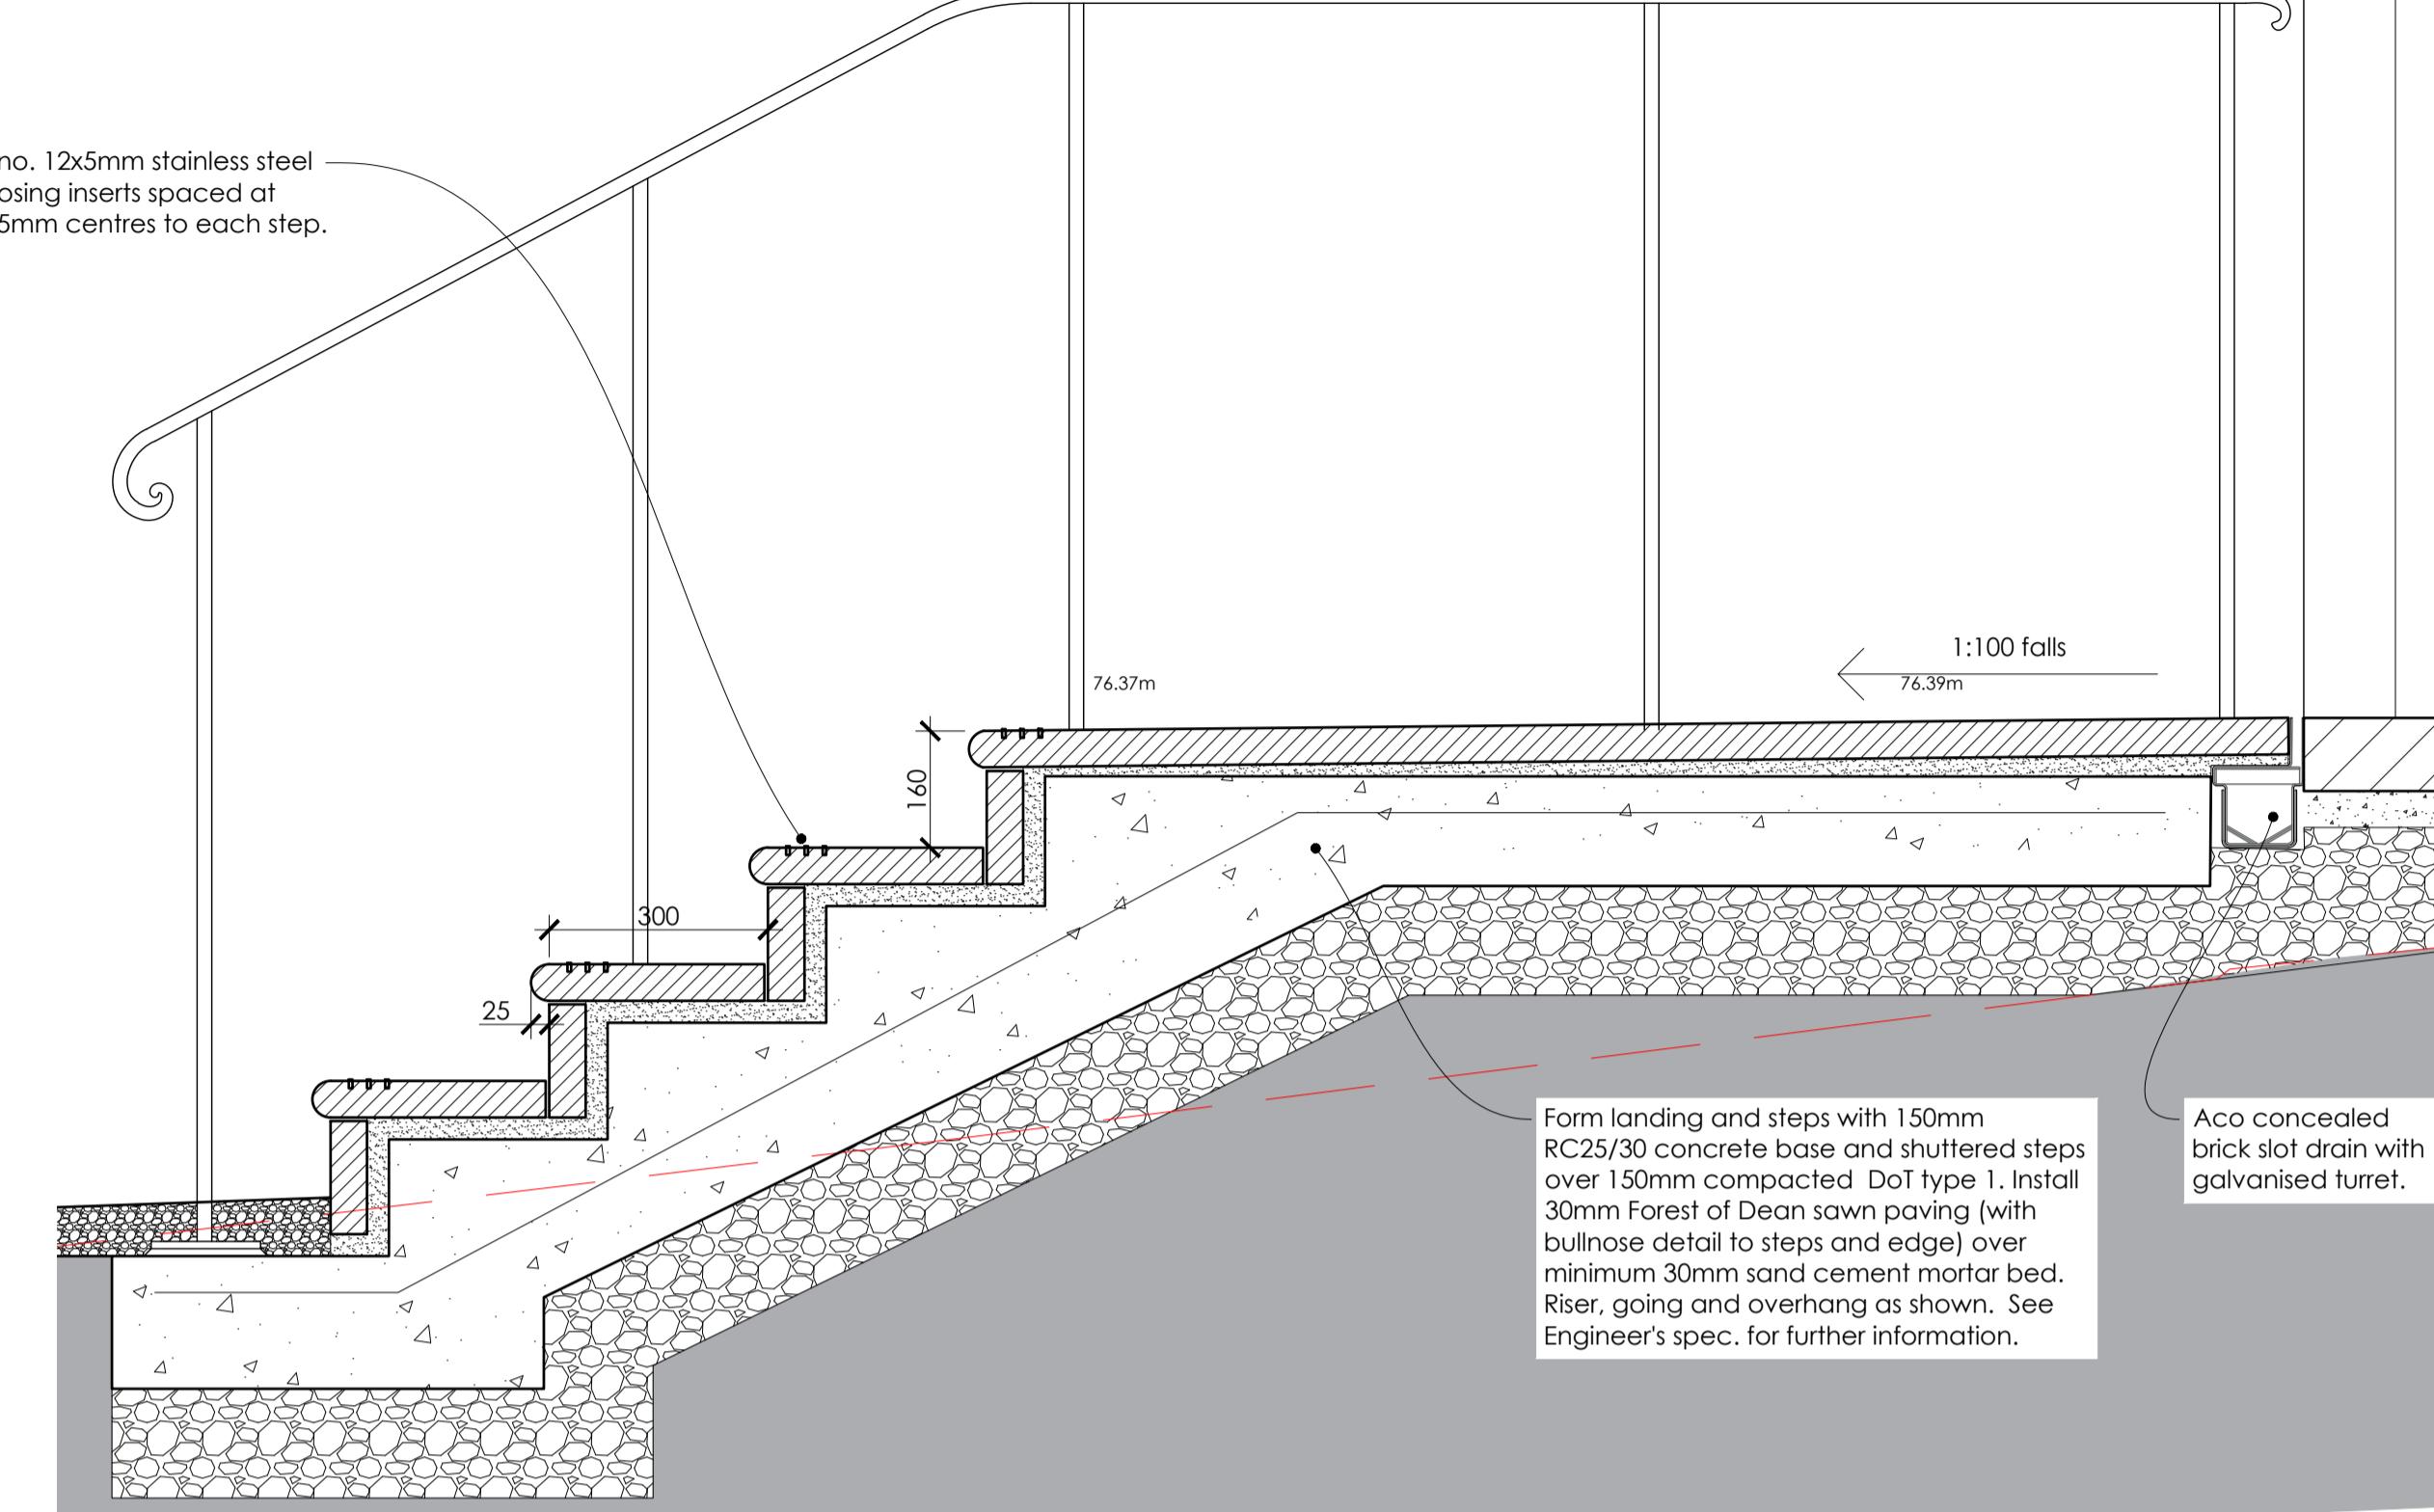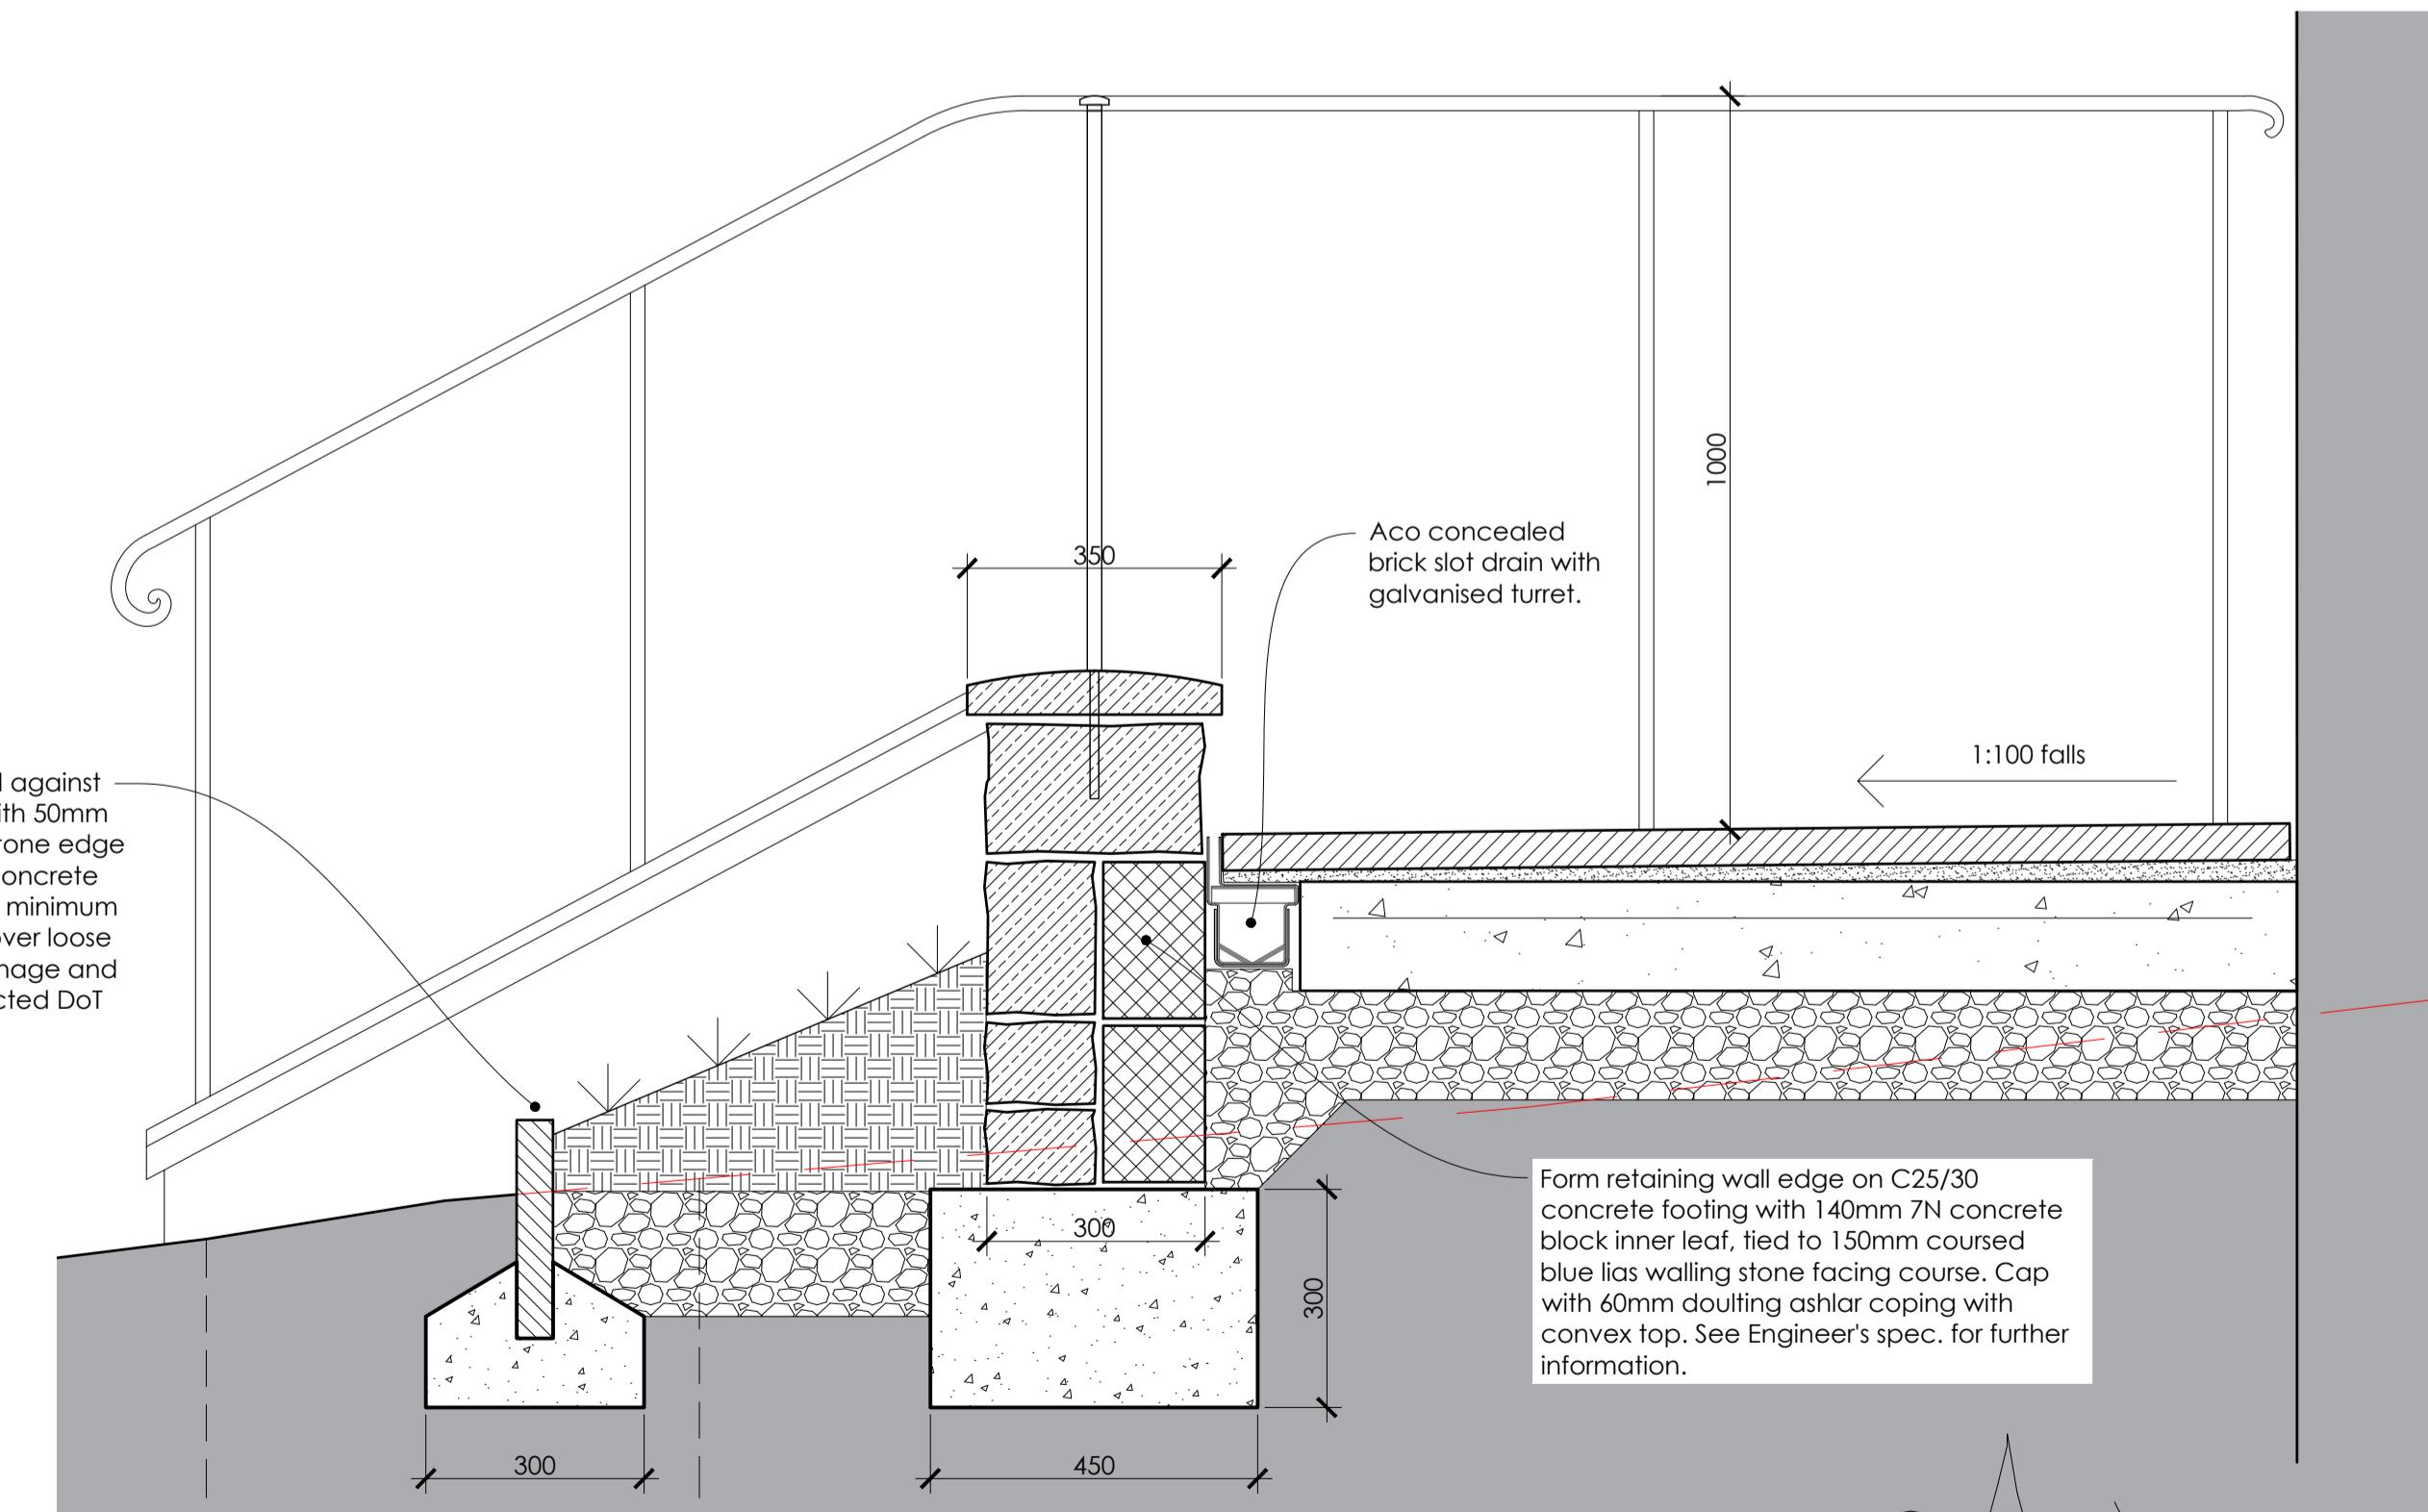**SECTION THROUGH STEPS 1:10****SECTION THROUGH RETAINING EDGE 1:10**

Project: EAST COKER St Michael and All Angels
Title: North Porch and External Dais Steps

WORKING DRAWING

Drawn By: mh Date: 24.09.25 Scale: varies at A1

A 07.10.25 mh Notes revised.




Revision: Date: Initials: Notes:


© This Drawing is the copyright of benjamin + beauchamp architects ltd.
All dimensions to be checked on site by contractor and not scaled from this drawing.
benjamin + beauchamp architects ltd accept no liability for any expense, loss or
damage of whatever nature and however arising, from any variation made to this
drawing, or in the execution of the work to which it relates, which has not been
referred to them and their approval obtained.

0659.WD.020 A

studio@b2architects.com www.b2architects.com

P:\East Coker - St Michael and All Angels - 0659\Drawings, Photos & Graphics\B2 Drawings\Drawing board\WORKING DRAWINGS\0659.WD.020 North Porch and External Dais Steps.dwg

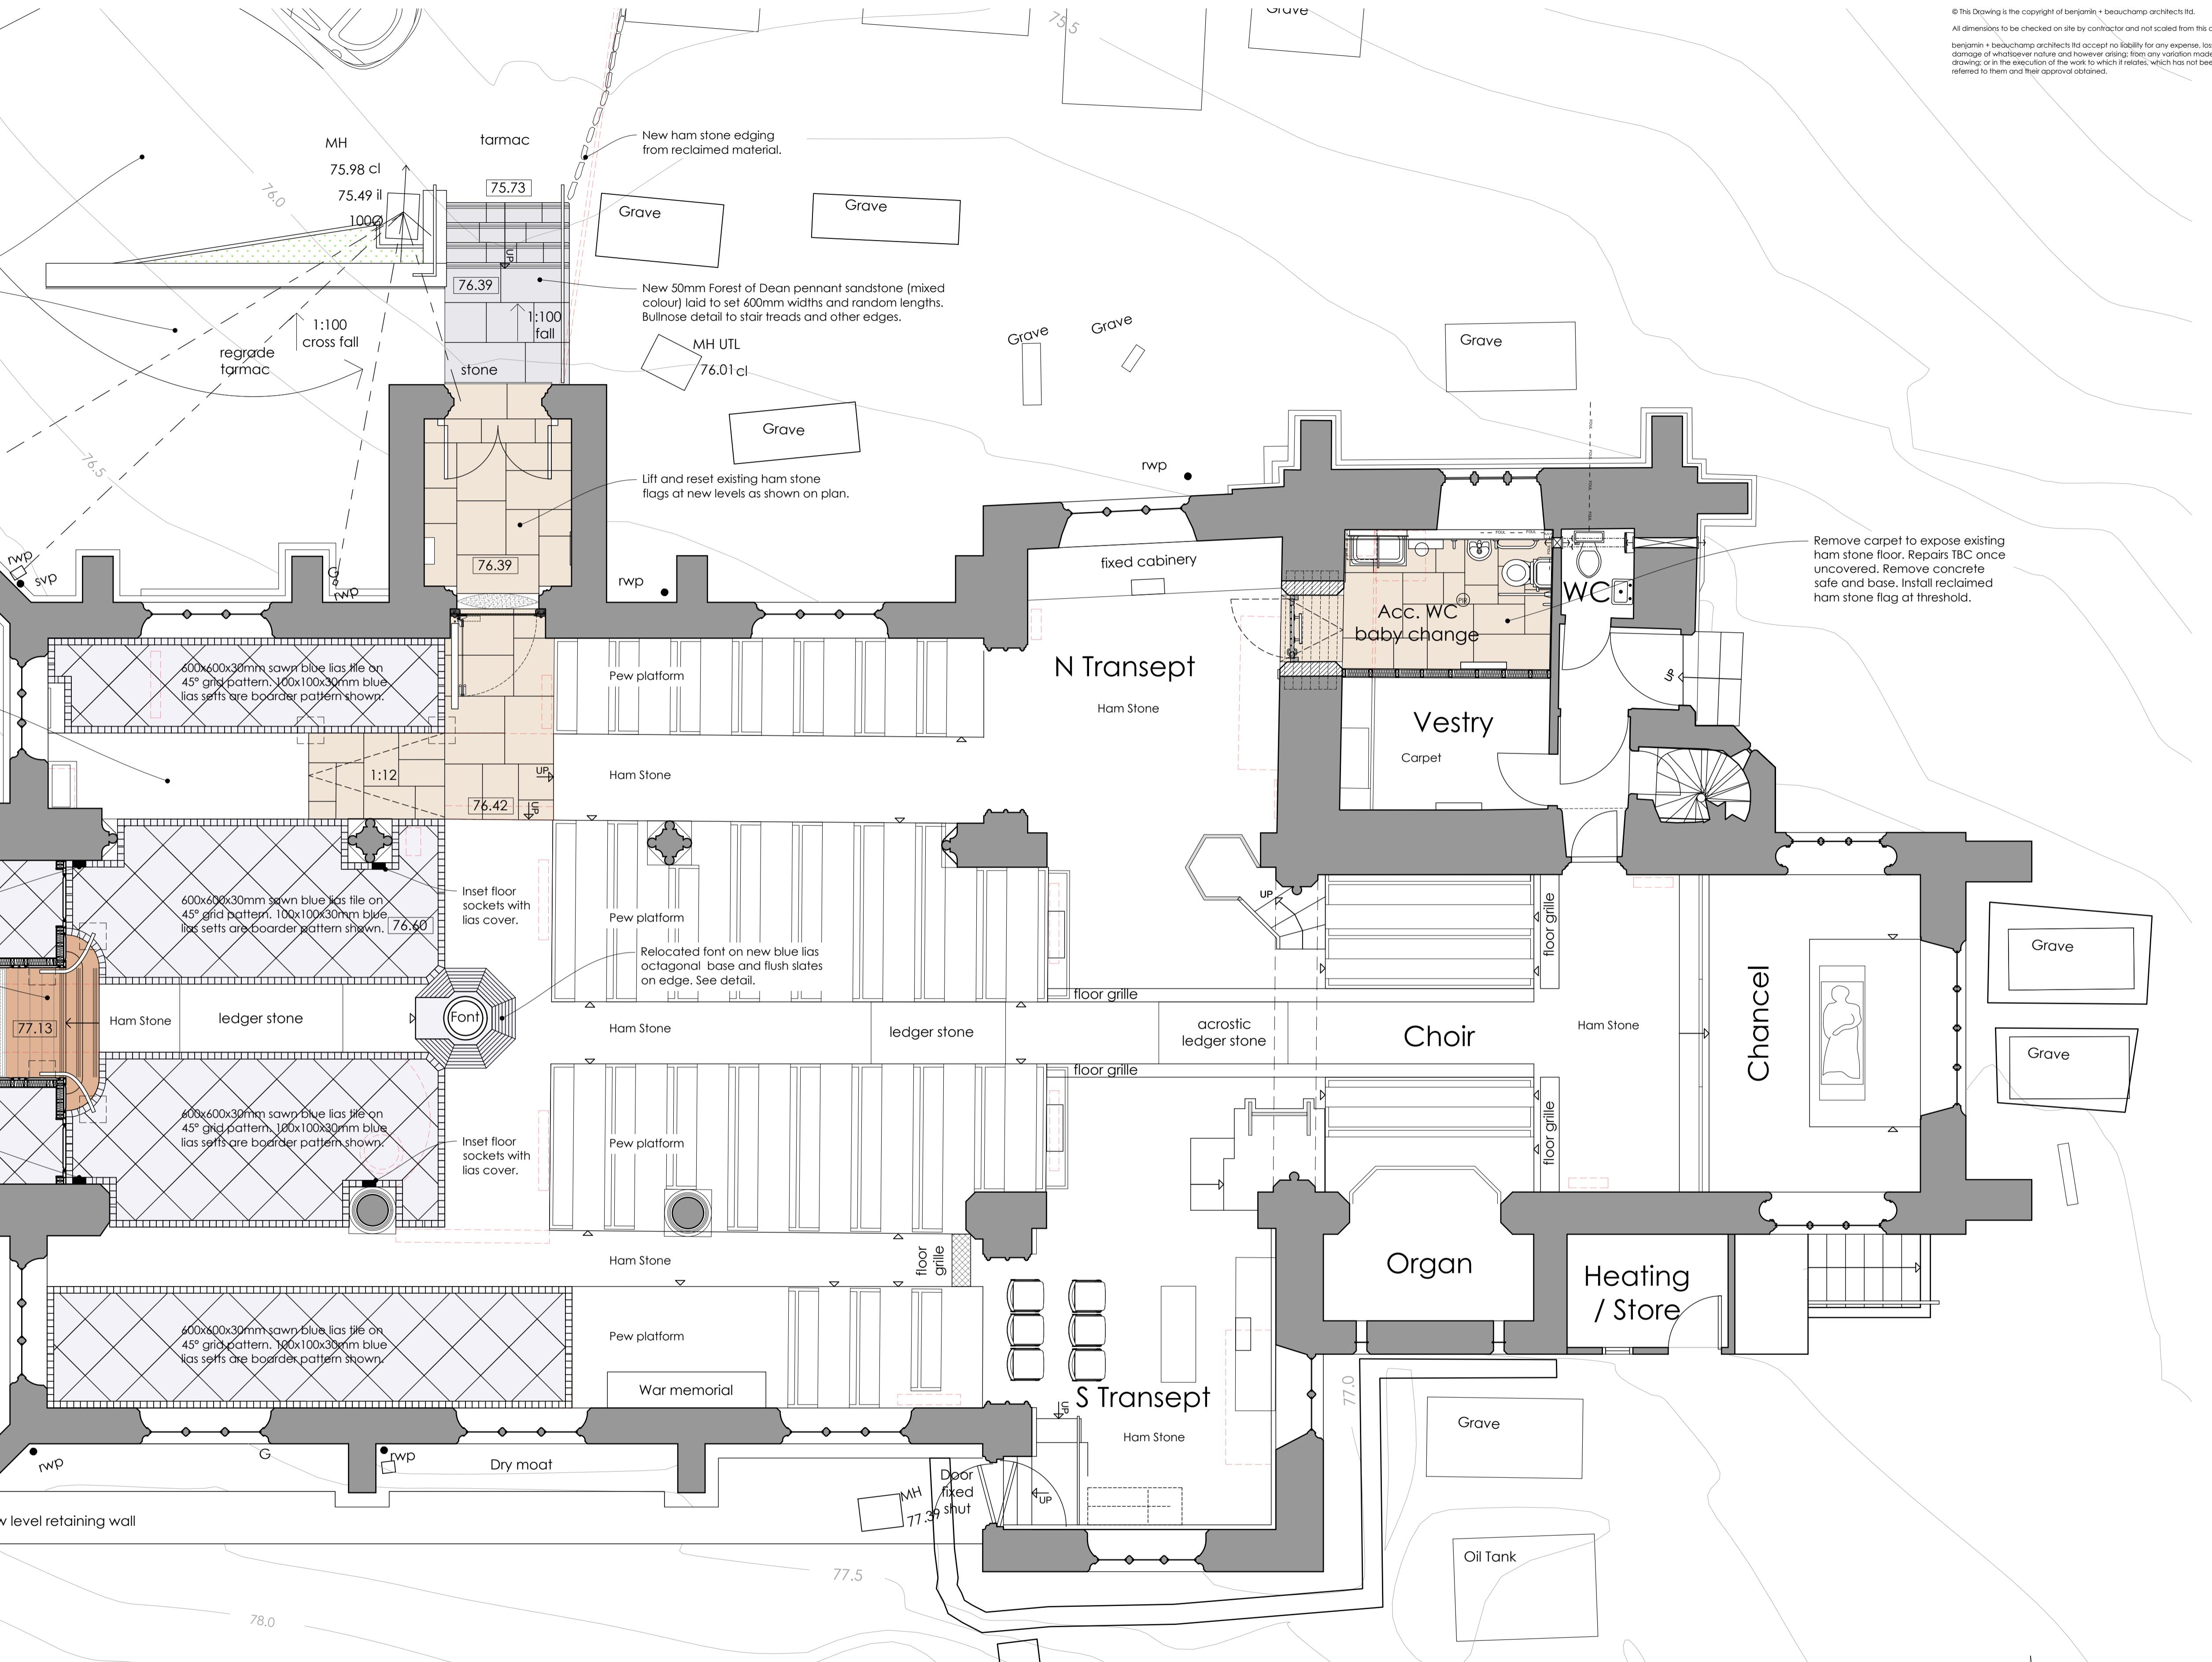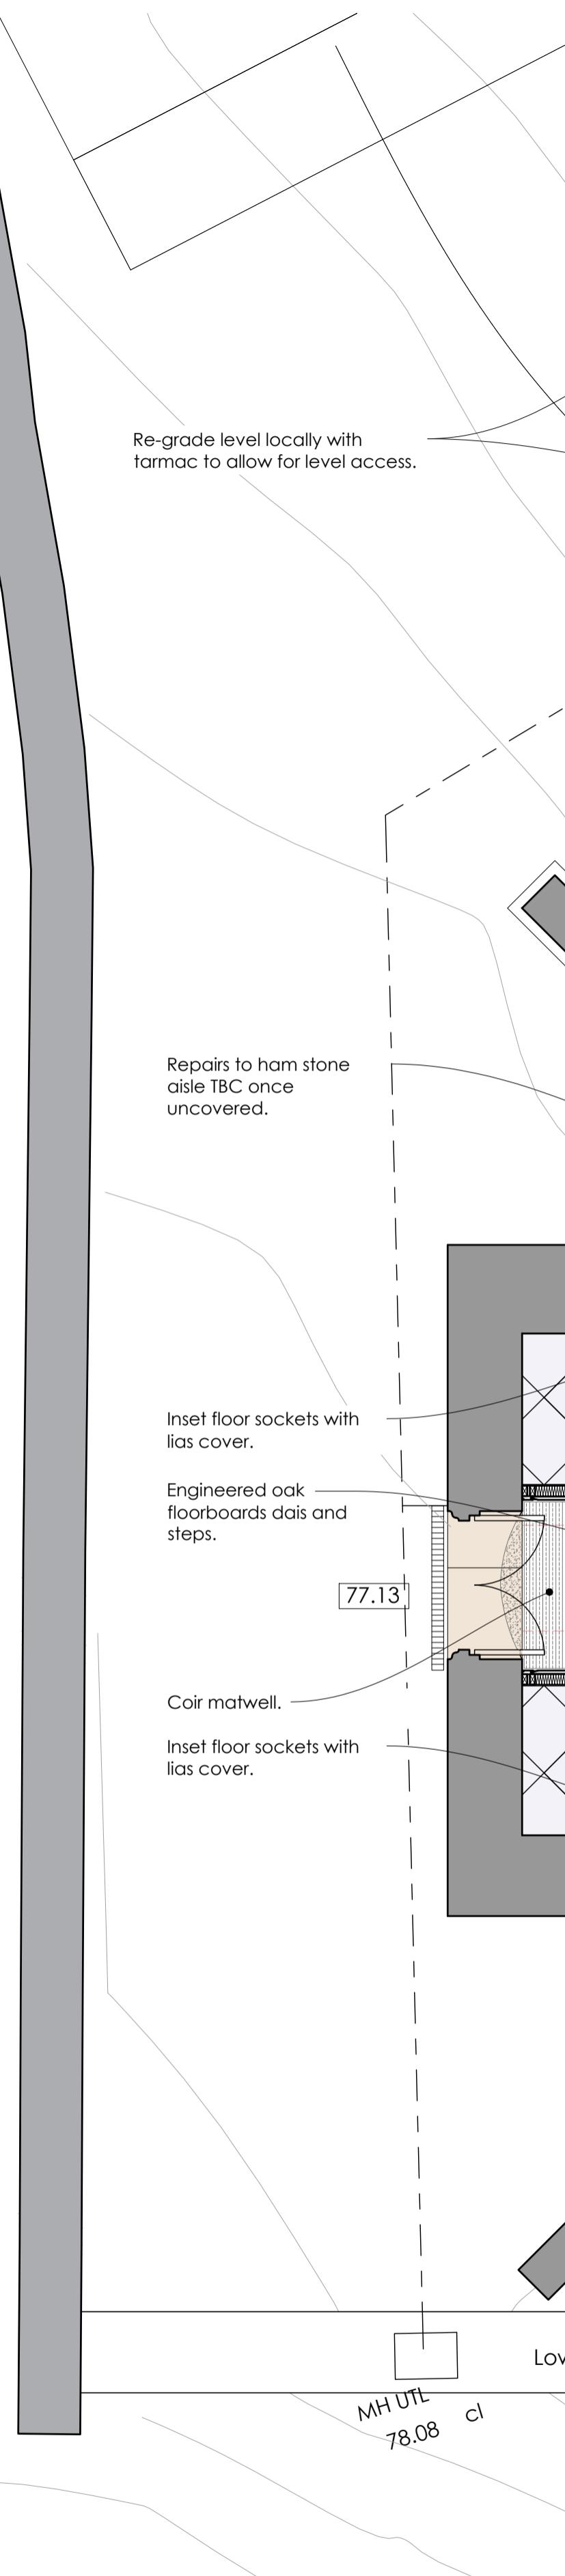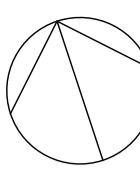

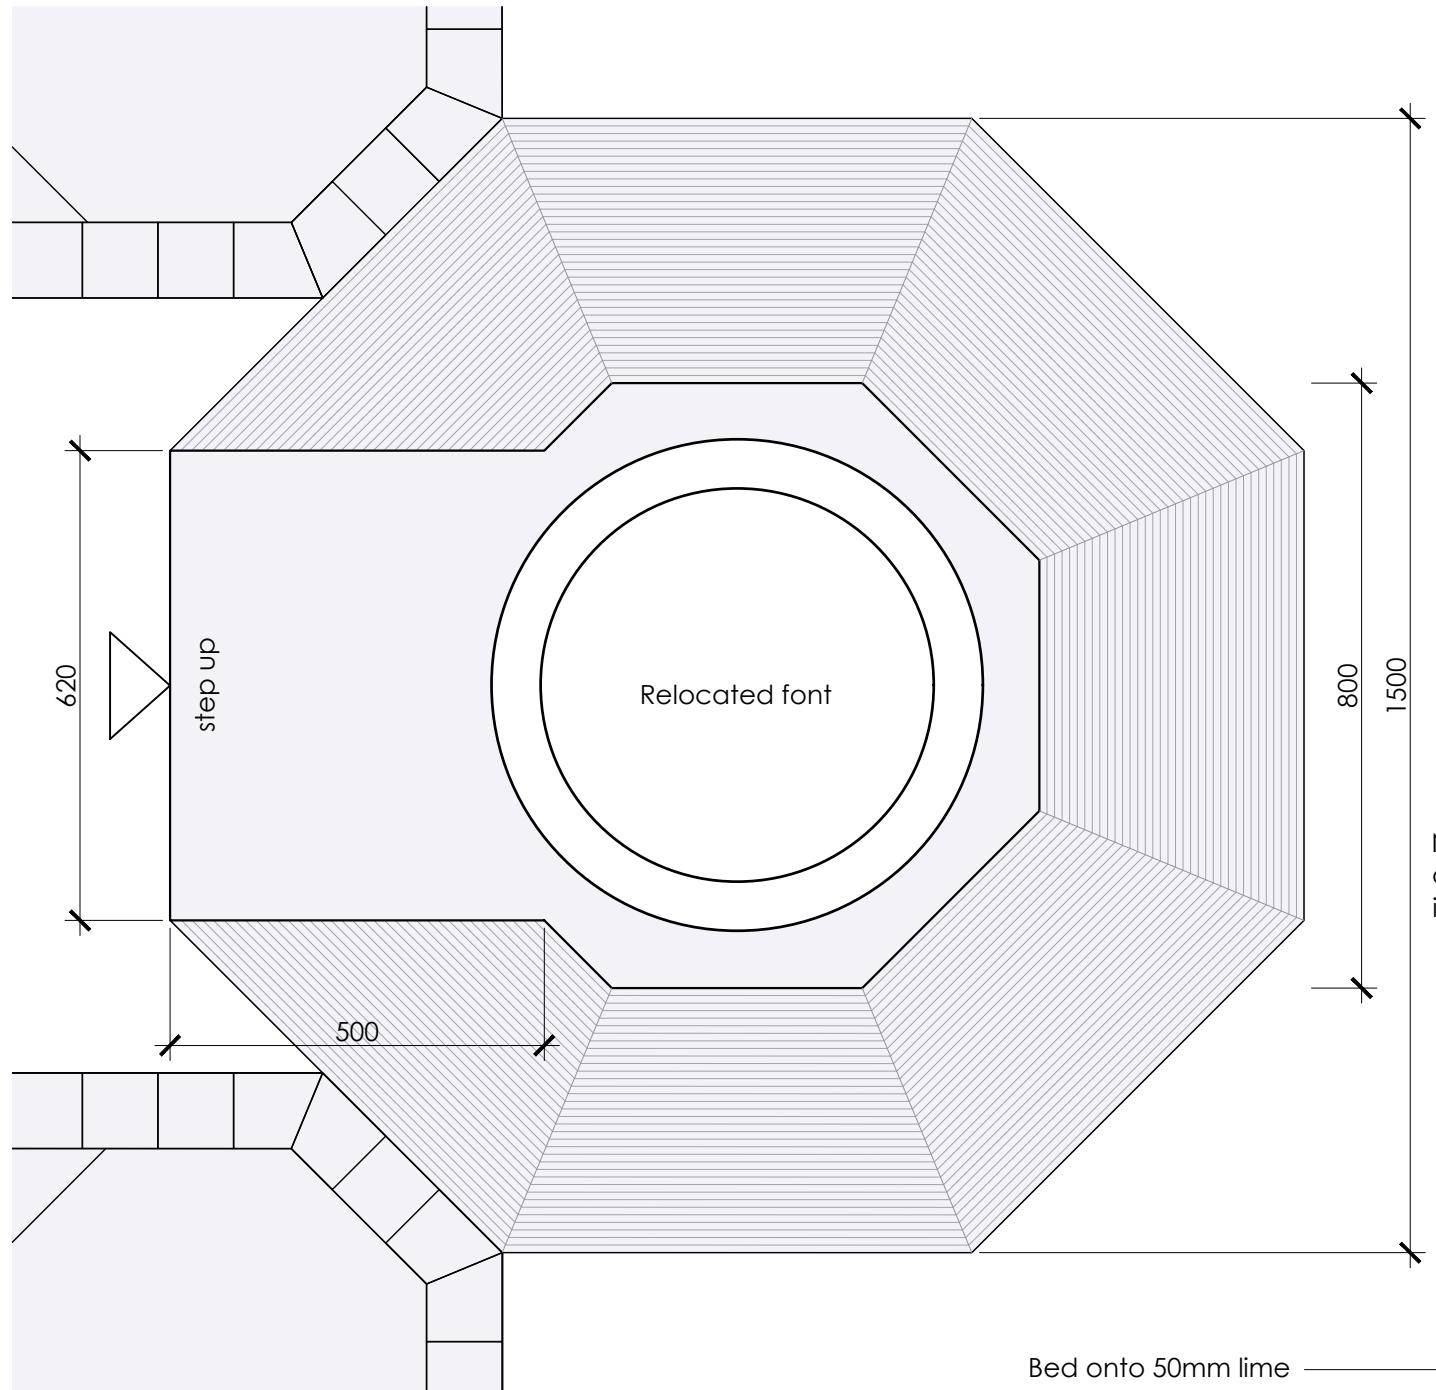

Proposed Plan
1:10




Project: EAST COKER St Michael and All Angels
Title: Font Details

1:10
mm 200 400 600 800 1000



Photograph of existing font to be relocated.
Remove existing stepped plinth.


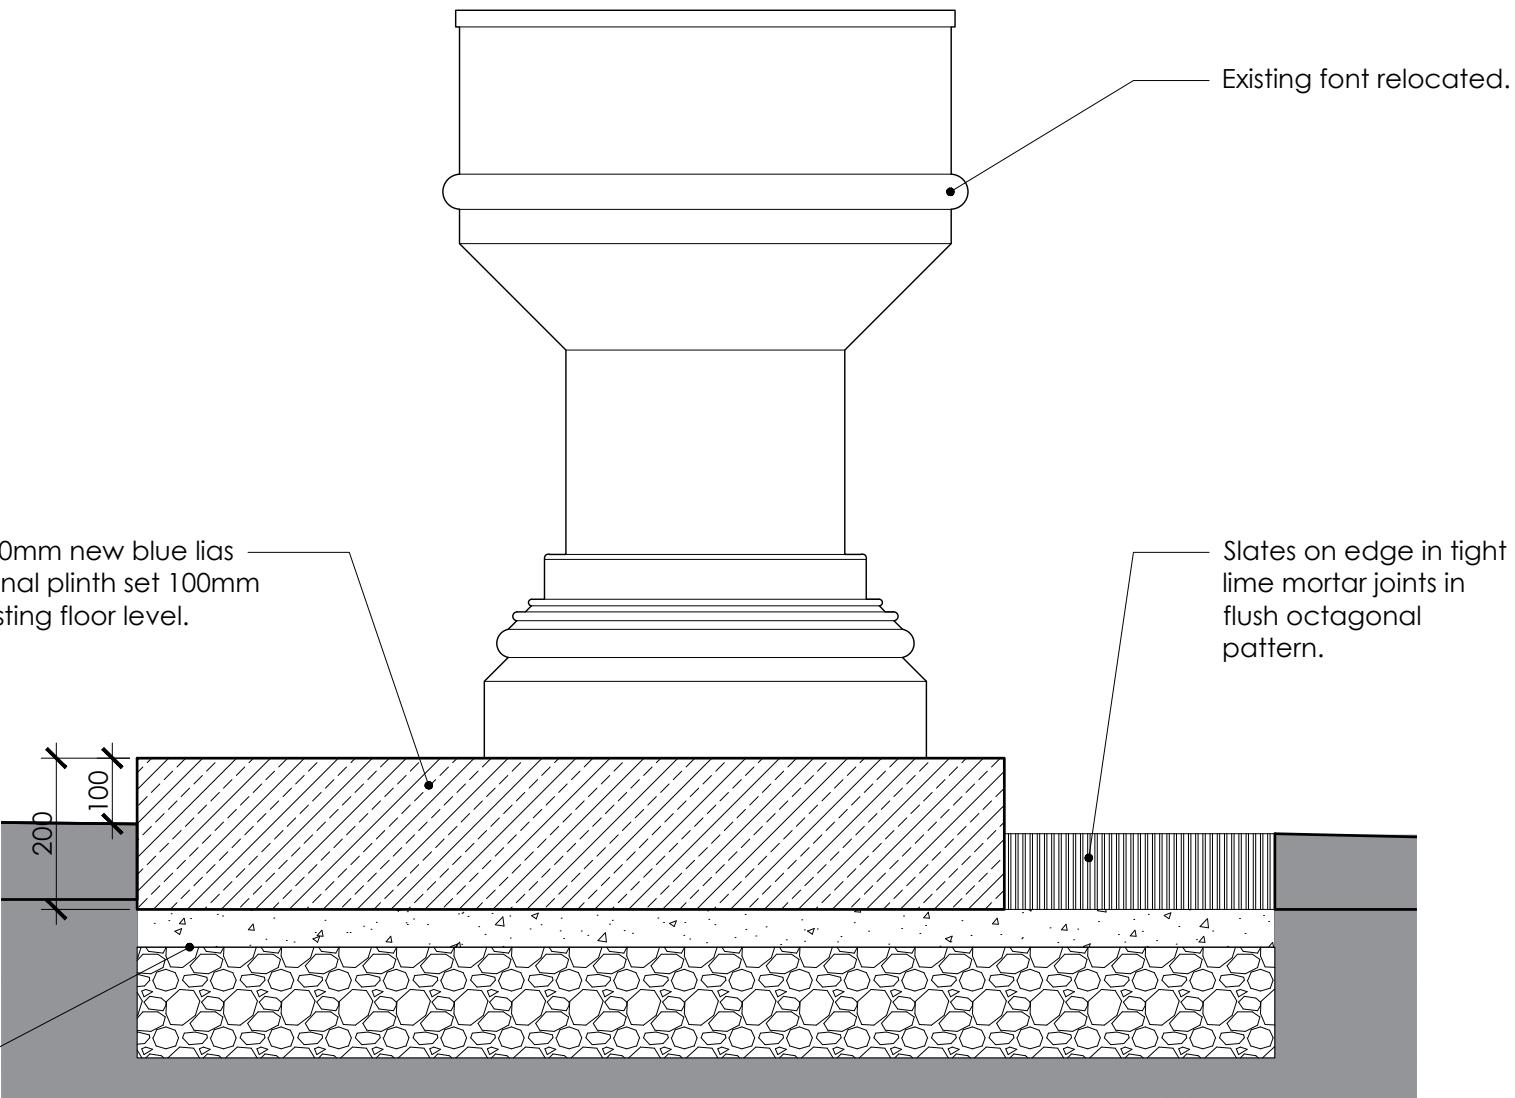


Proposed Elevation (shown from north aisle)
1:10

Stage: WORKING DRAWINGS
Drawn By: mh Date: 06.10.25 Scale: 1:10 at A3

A 08.10.25 mh General revision.
Revision Date: Initials: Notes:
Drawing No.: 0659.WD.022 A

© This Drawing is the copyright of benjamin + beauchamp architects ltd.
All dimensions to be checked on site by contractor and not scaled from this drawing. Scaling for planning purposes only.
benjamin + beauchamp architects ltd accept no liability for any expense, loss or damage of whatever nature and however arising, from any variation made to this drawing; or in the execution of the work to which it relates, which has not been referred to them and their approval obtained.
p:\east coker - st michael and all angels - 0659\drawings, photos & graphics\b2 drawings\drawing board\working drawings\0659.wd.022 proposed font details.dwg

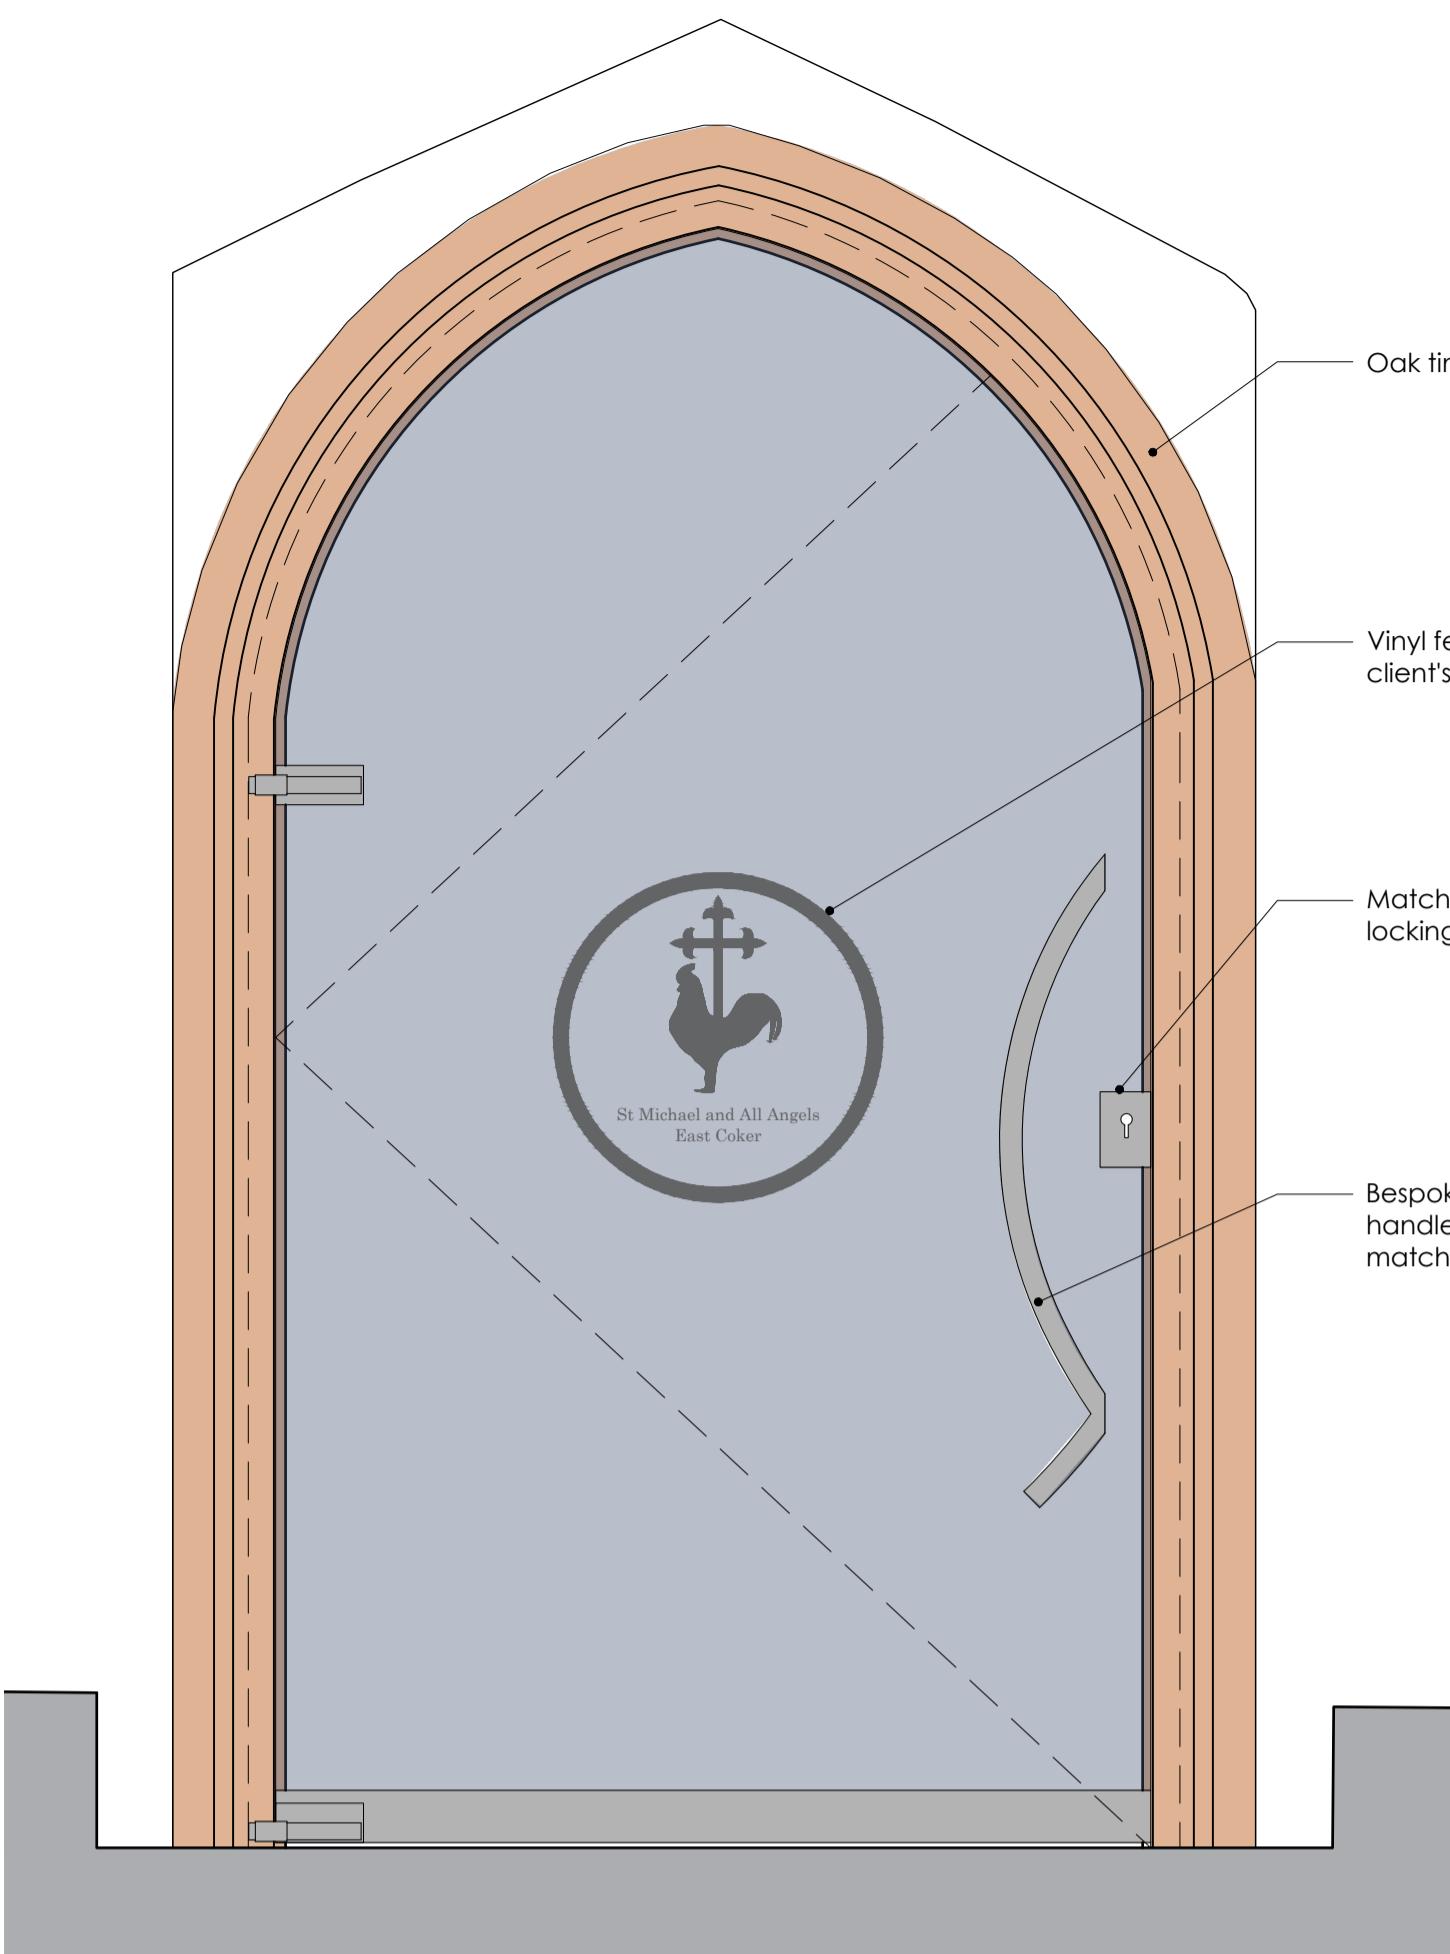
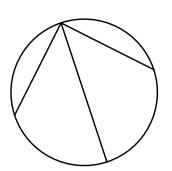


Proposed Elevation (shown from north aisle)

1:10




Photograph of existing north door arrangement.

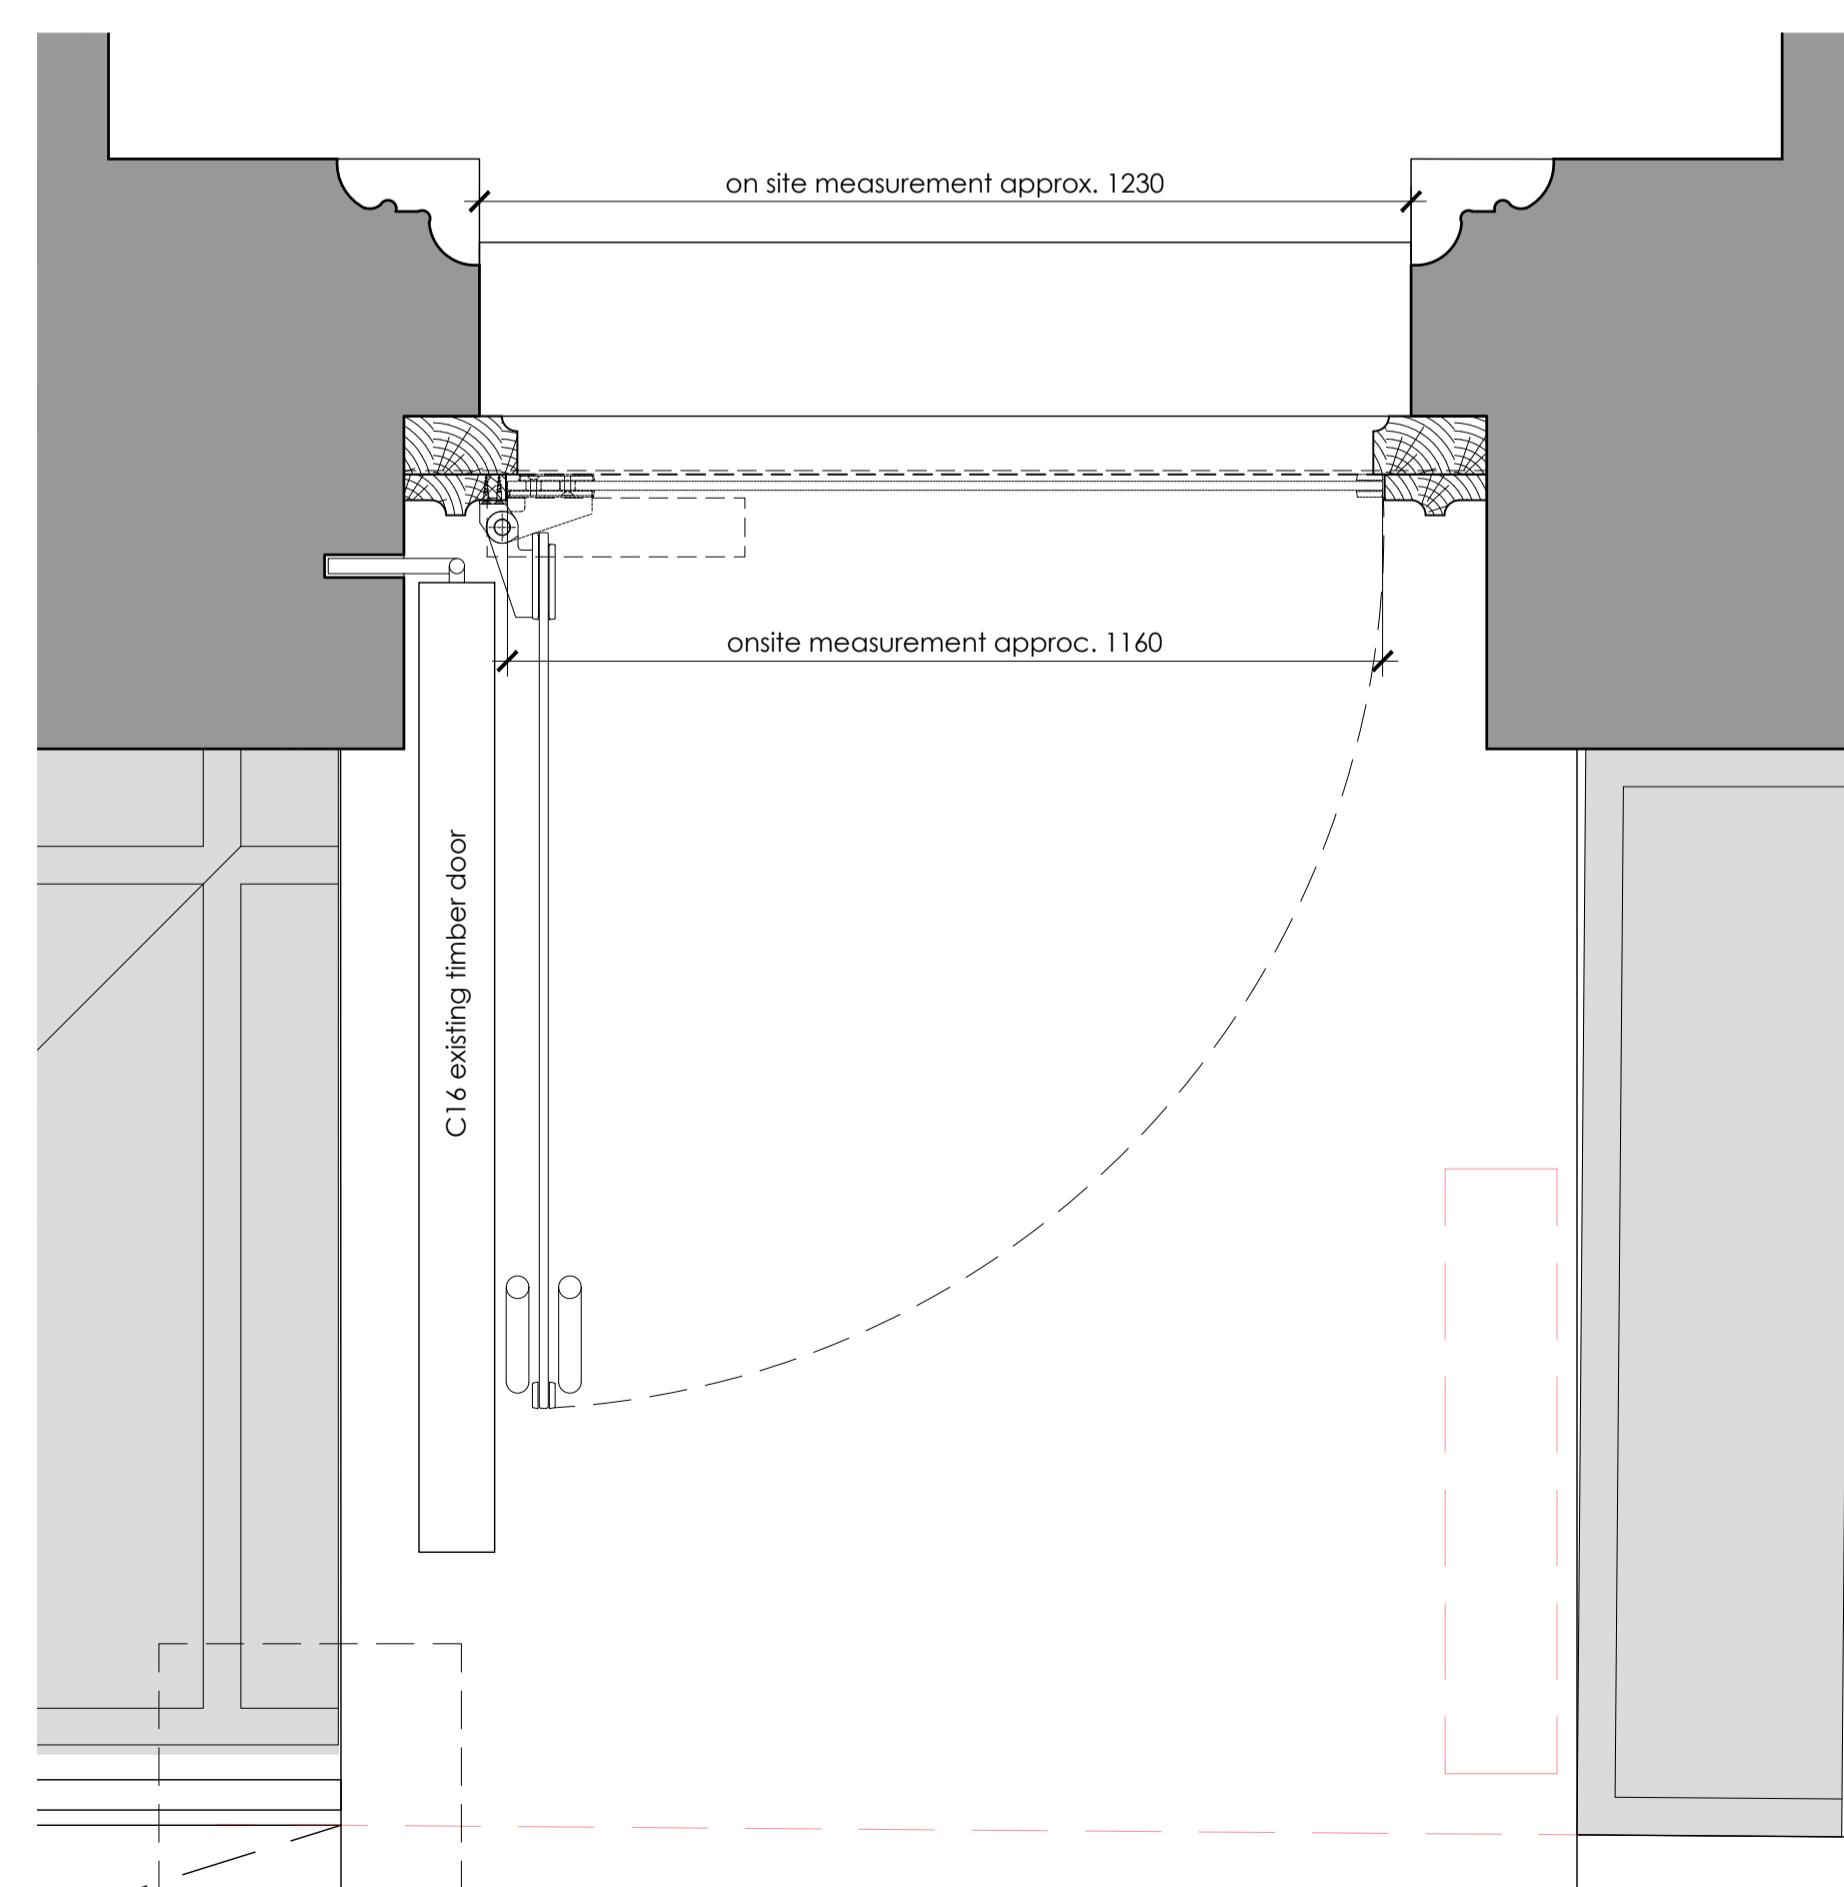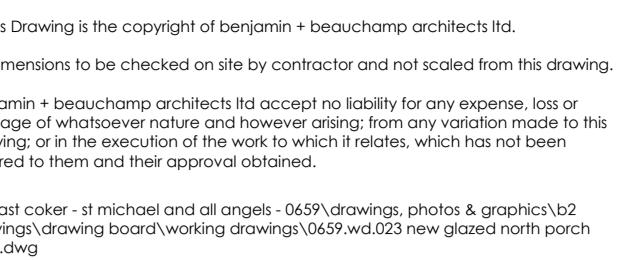


Proposed Plan

1:10






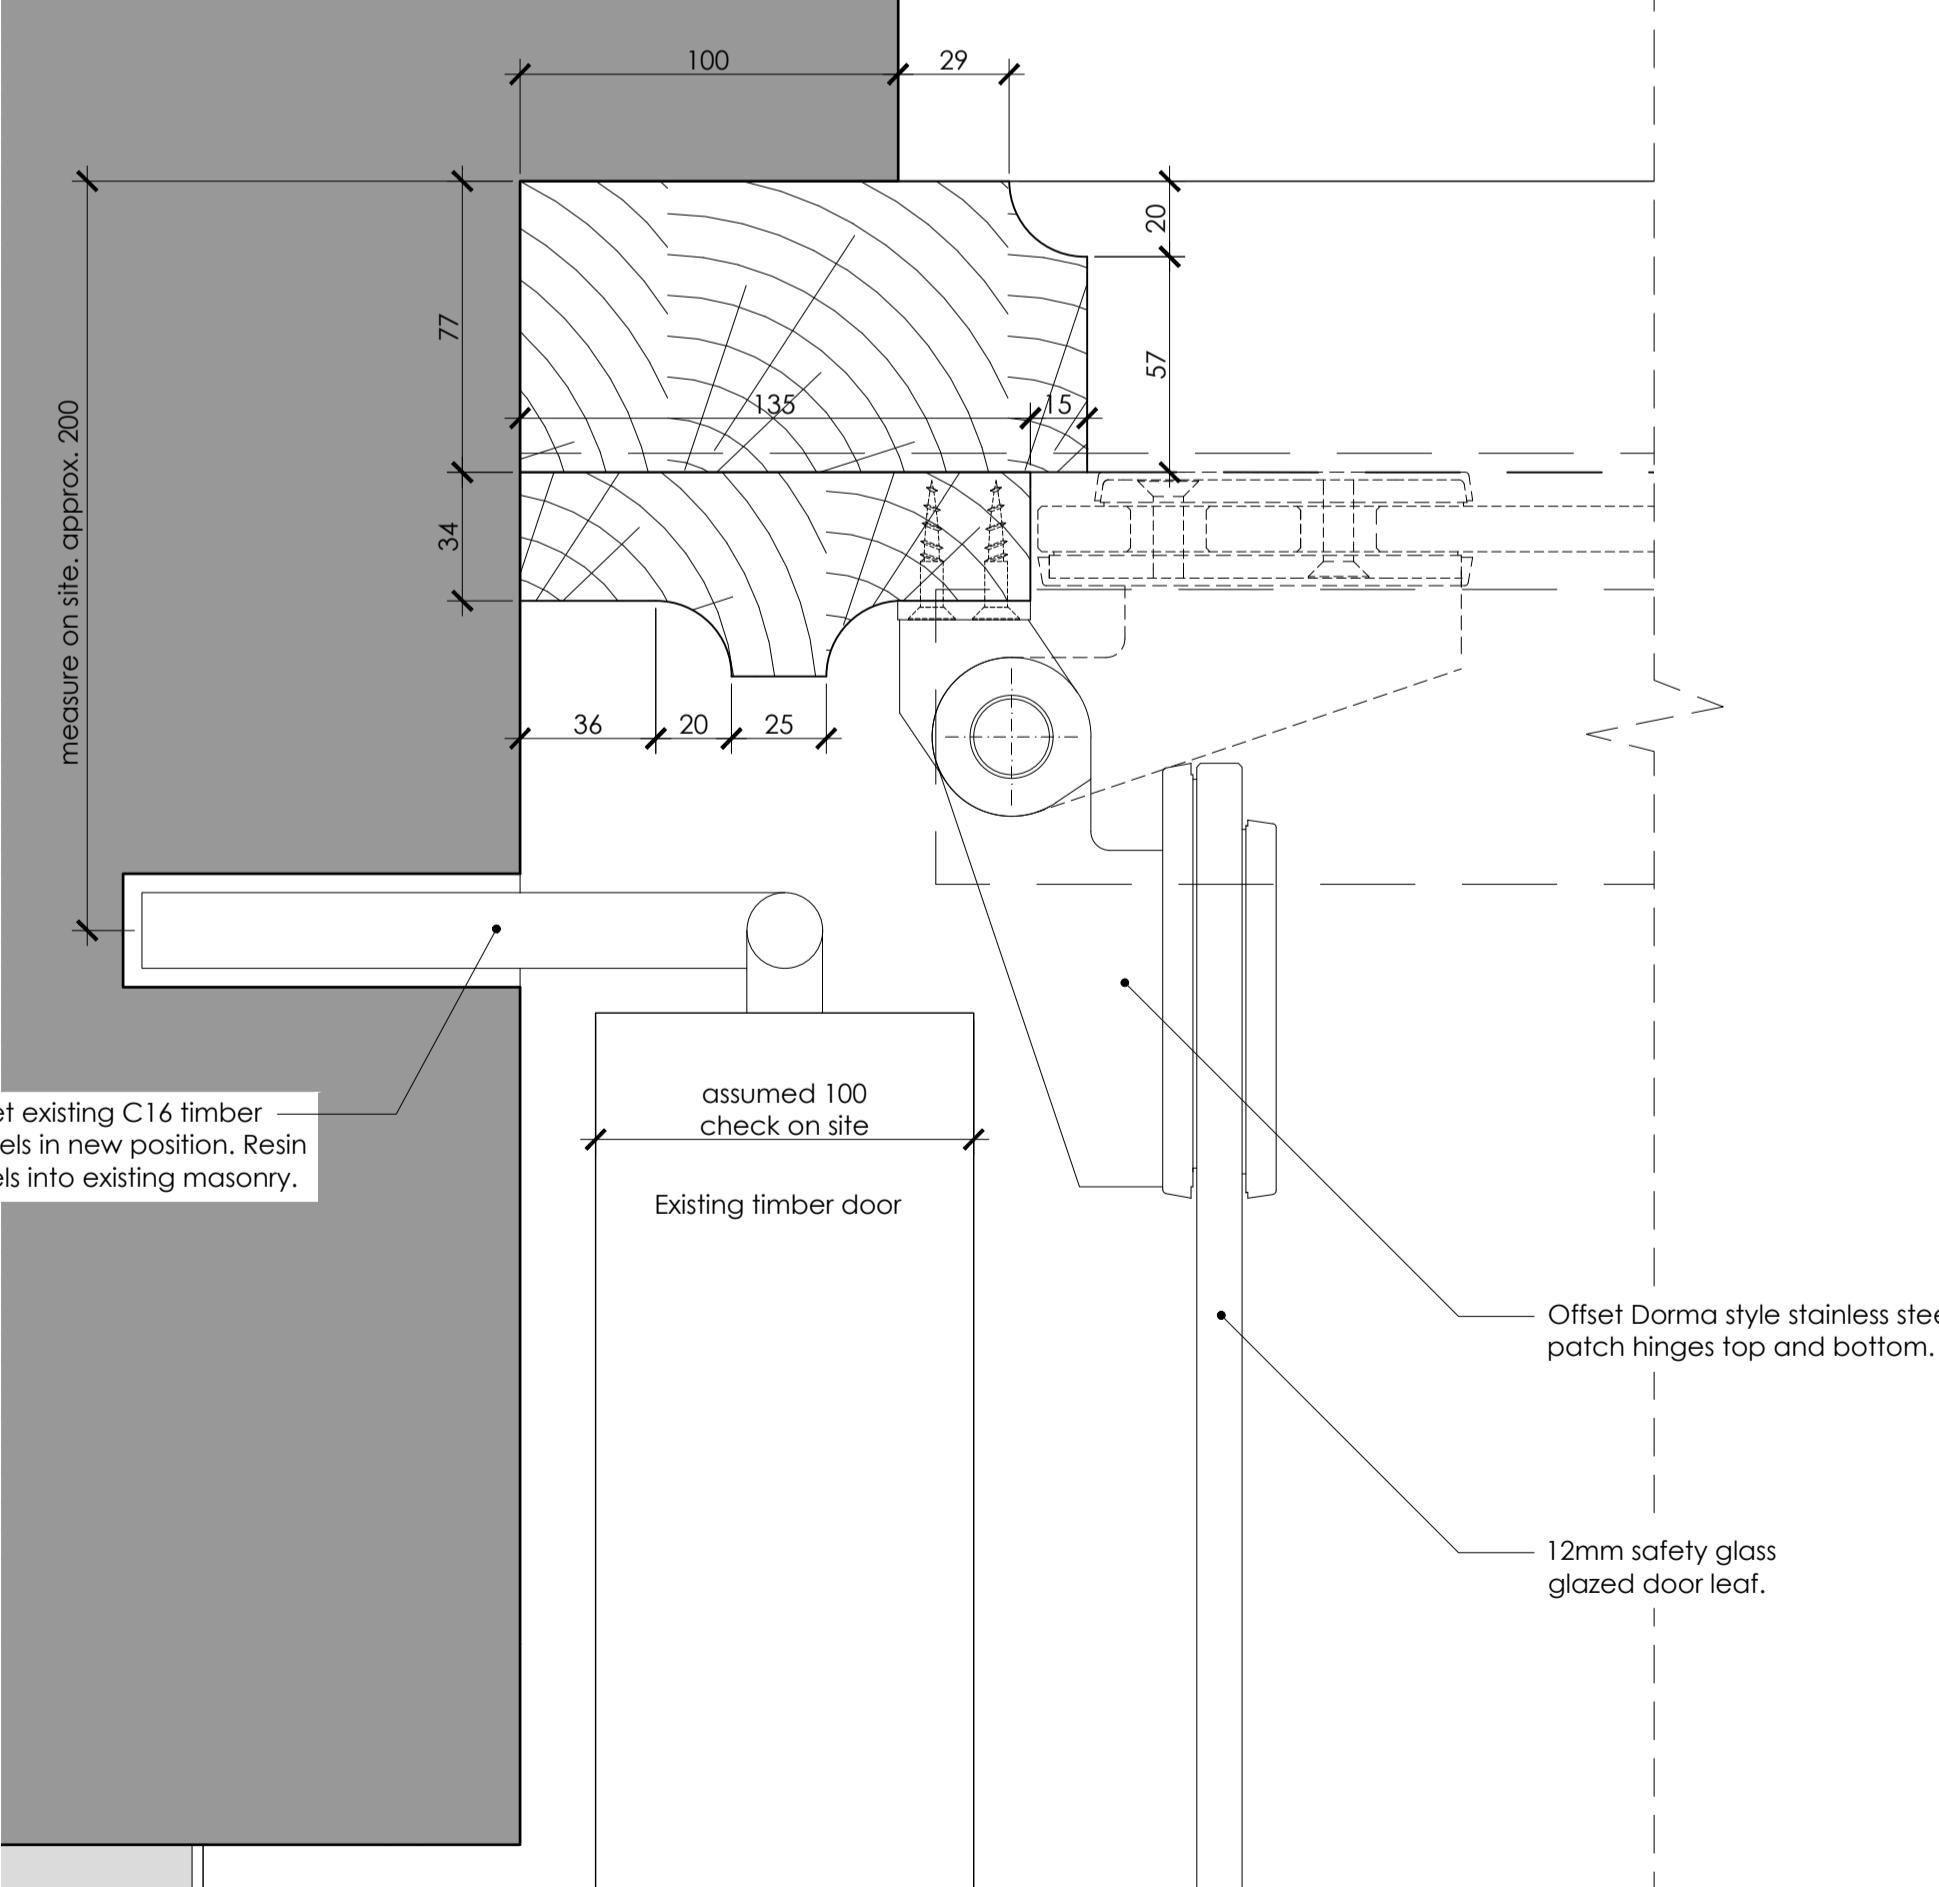


Hinged Jamb Detail 1:2

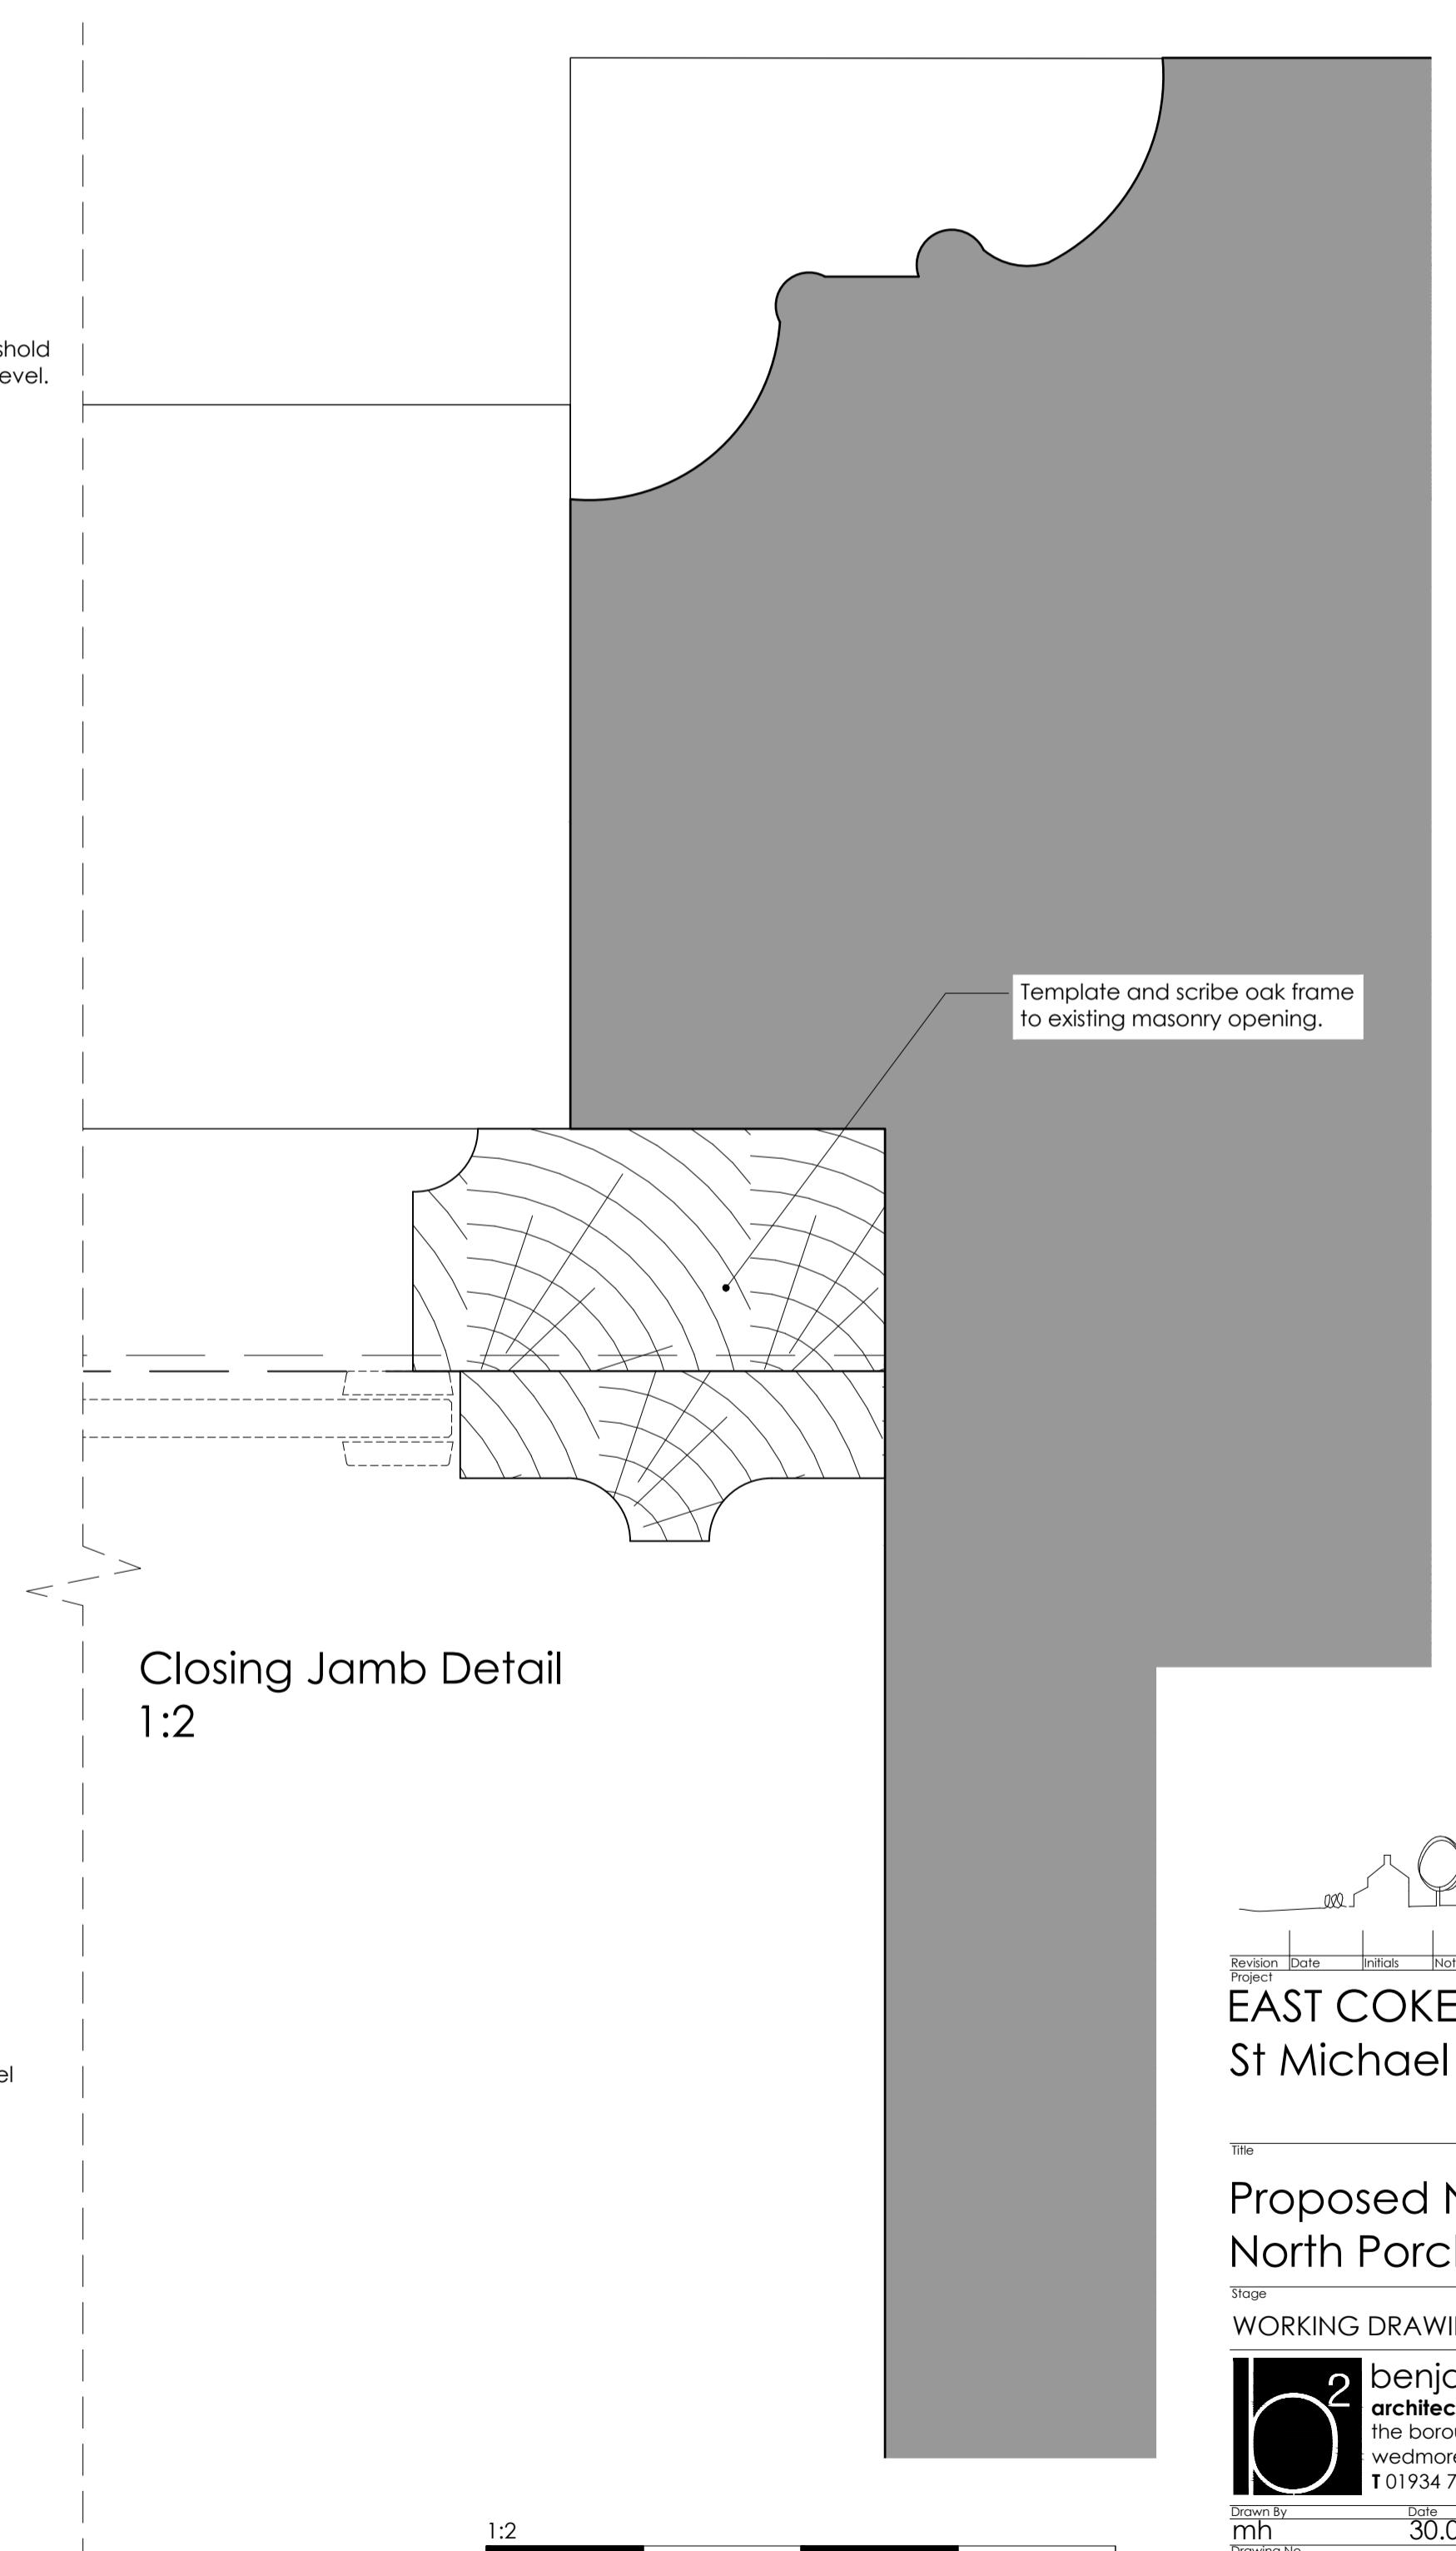

Closing Jamb Detail



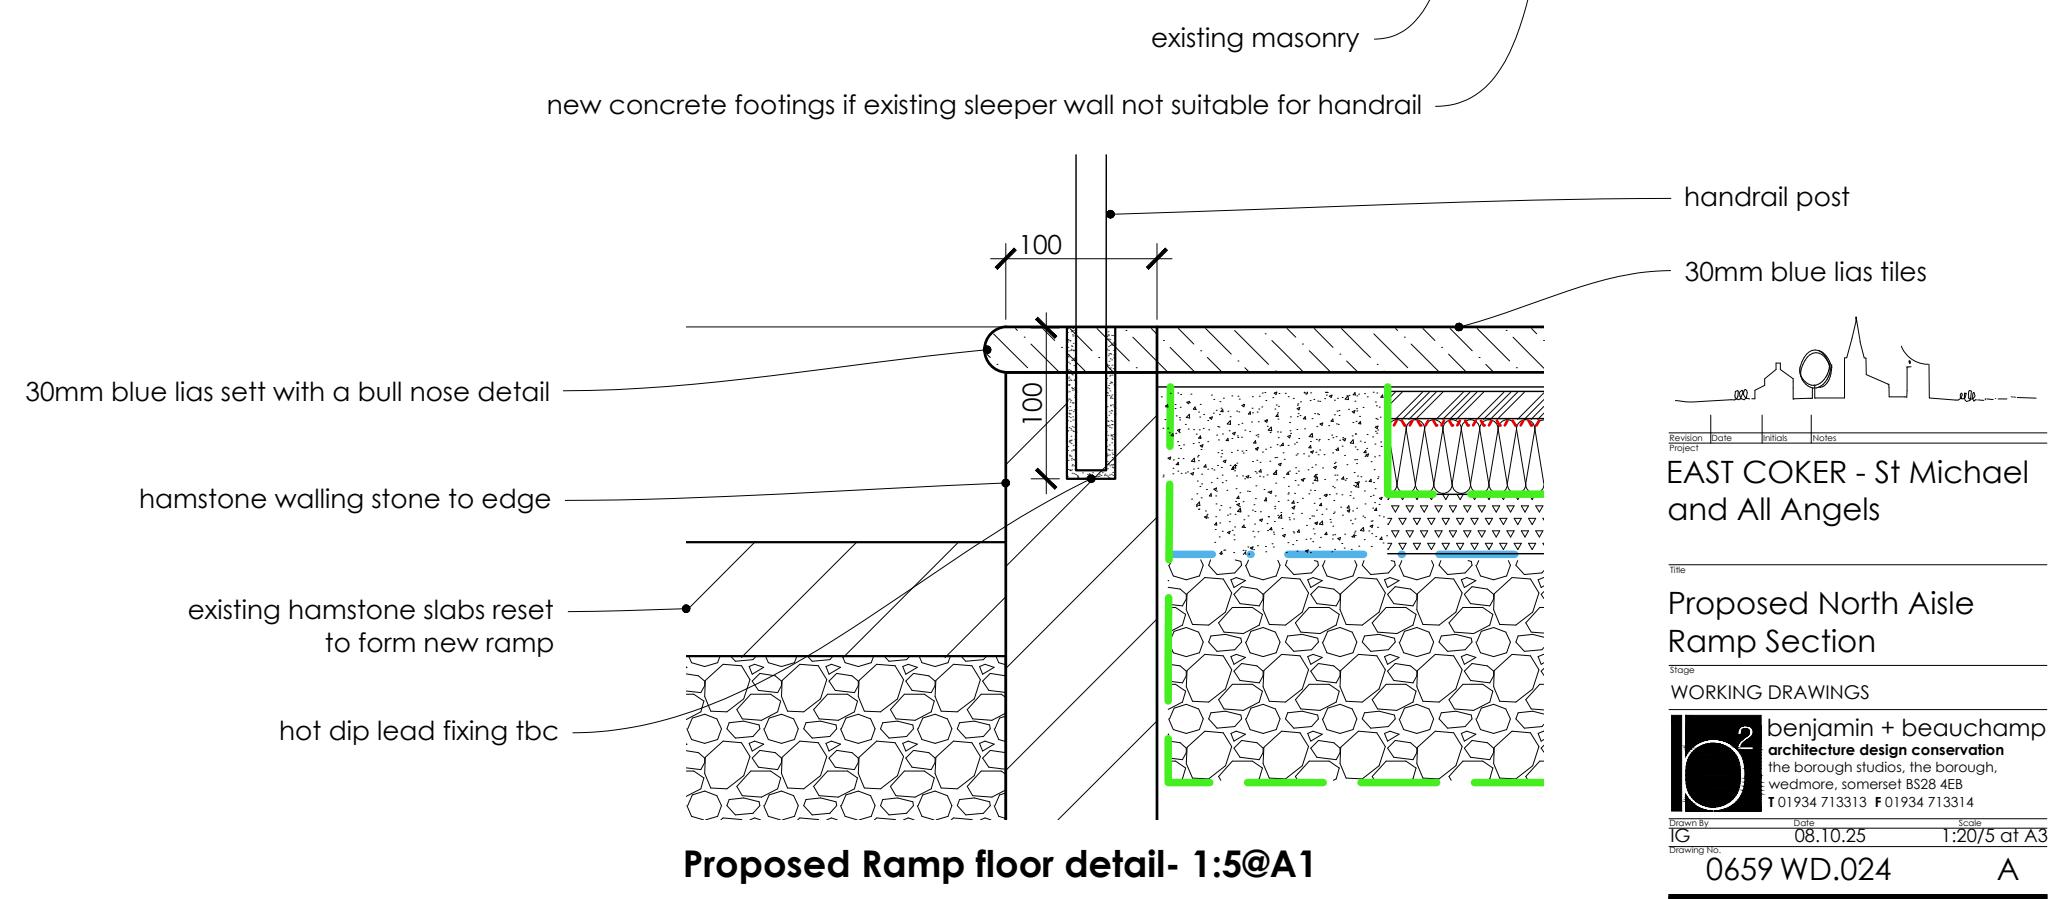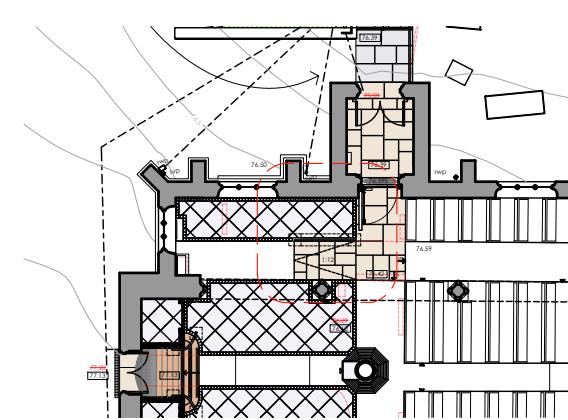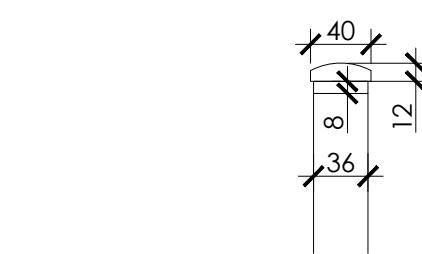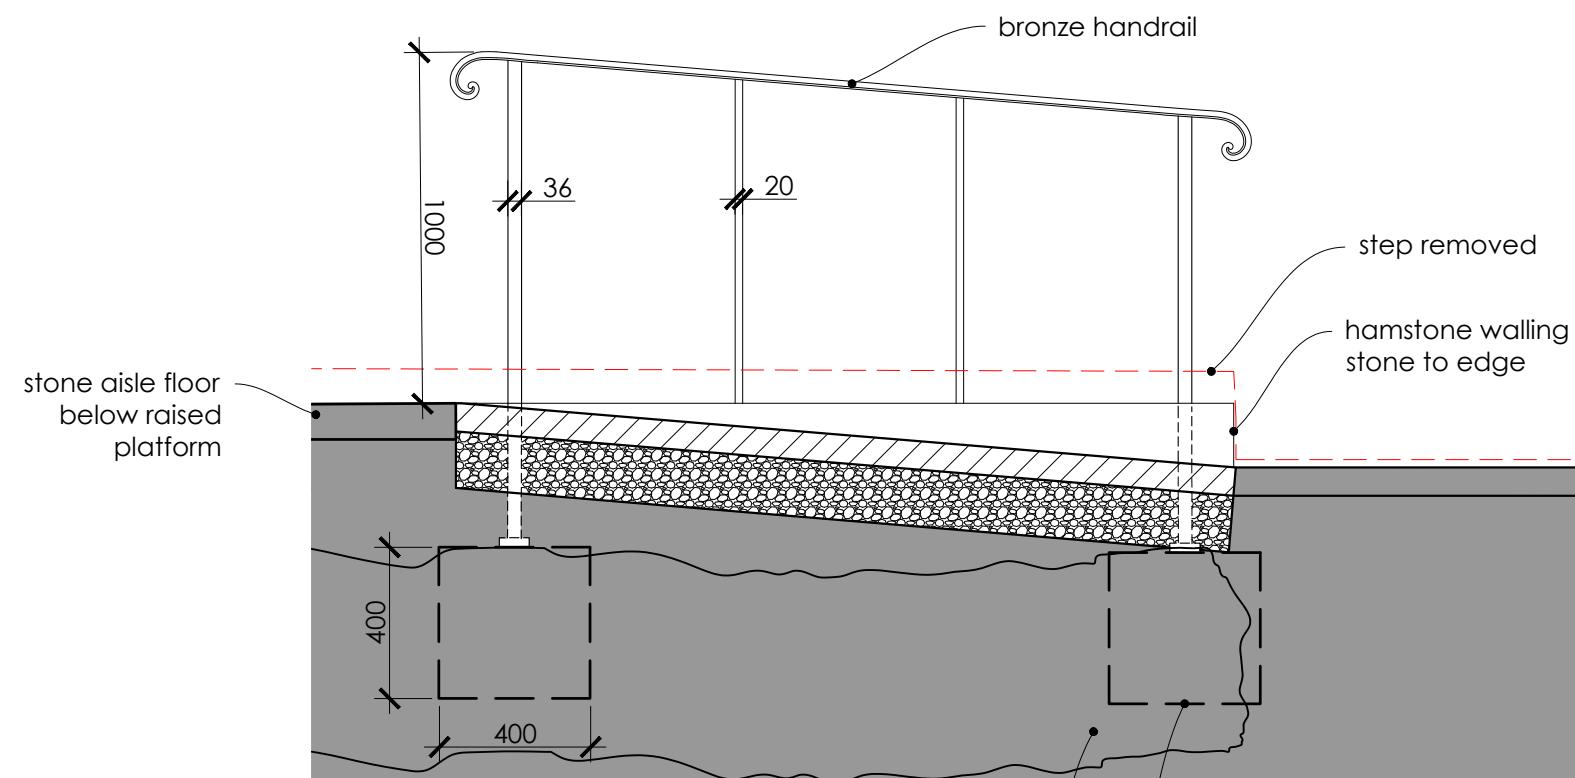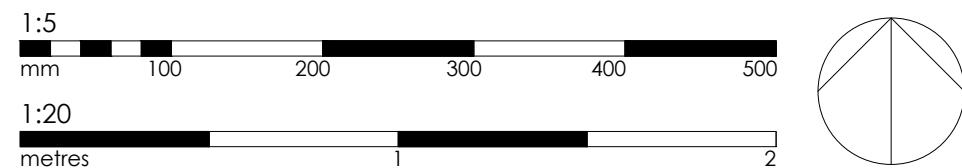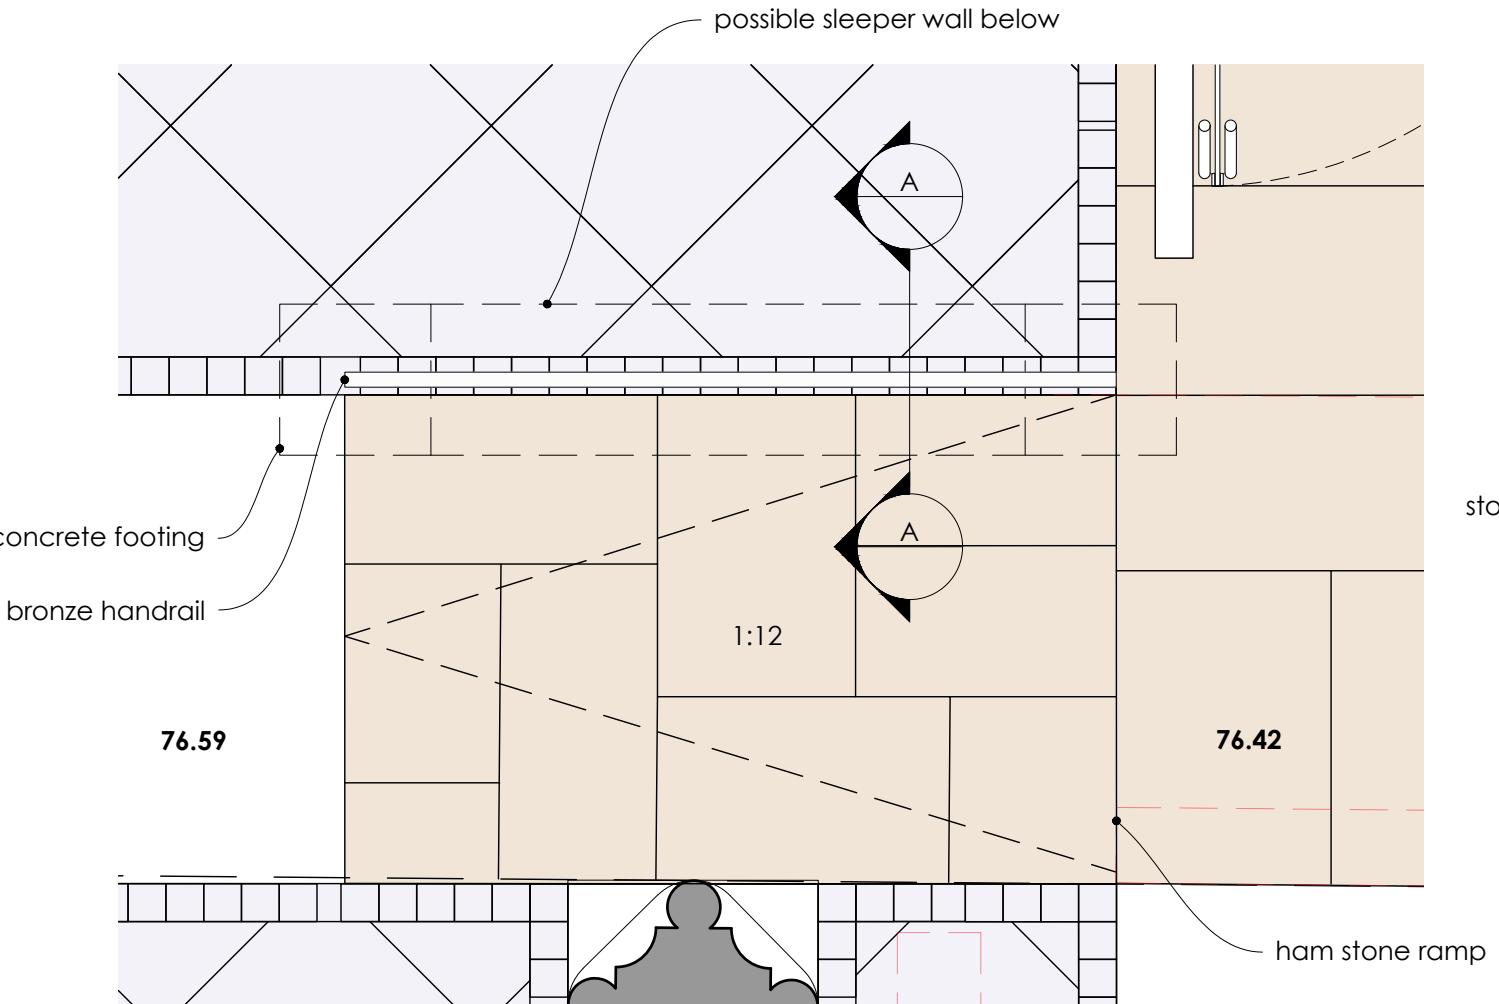

Proposed Ramp floor detail- 1:5@A1