


PORCH INTERIOR

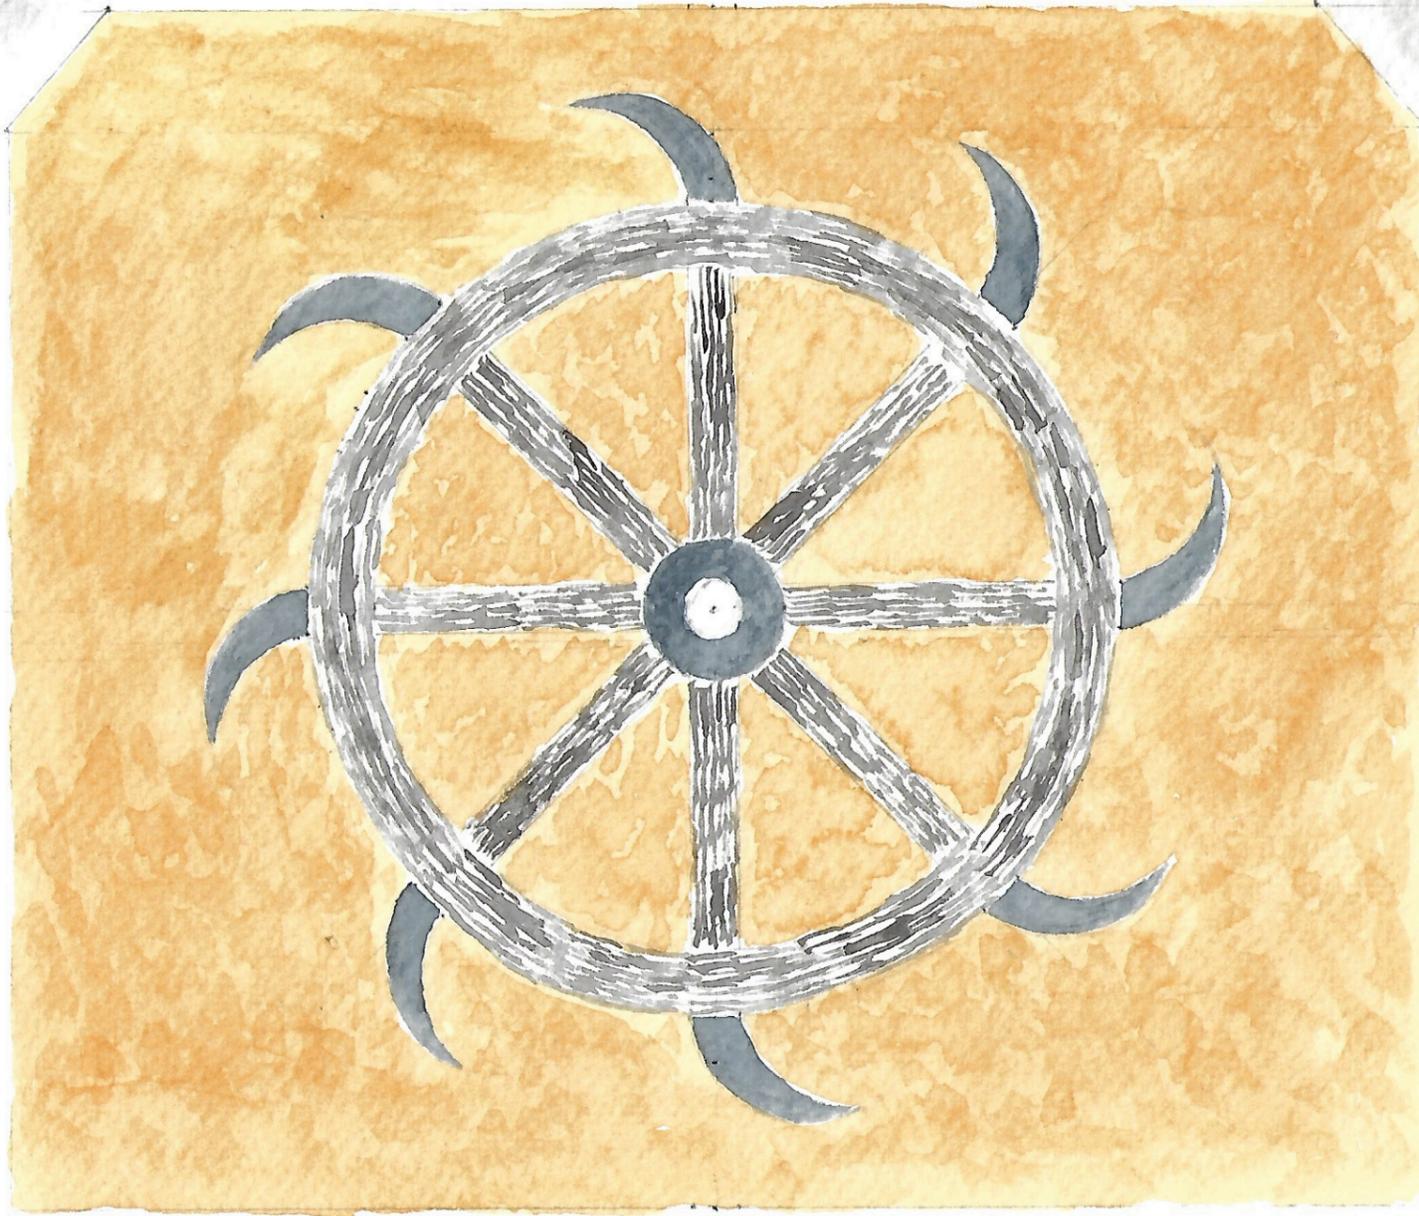

DESIGN FOR STONE MOSAIC  
PAVEMENT IN FRONT OF PORCH  
ST CATHERINE'S CHURCH

NICK DURNAN SCALE 1:10

1:10 @ A3

-  ROOF SLATE
-  BLUE LIAS
-  HAM STONE
-  WHITE LIAS (CENTRE)