


DRAYTON CHURCH

Incorporated Society
for Promoting the Enlargement, Building, and
Repairing of Churches and Chapels.

T. Whitball.

It, in the execution of the work, any alteration be
made in regard to the construction or arrangement
either of the building or of the seats, as shown by these
Drawings, and described in the accompanying Specifica-
tion, without the previous sanction of the Board, the
Grant made by the Society will thereby be forfeited.

26 March 1855

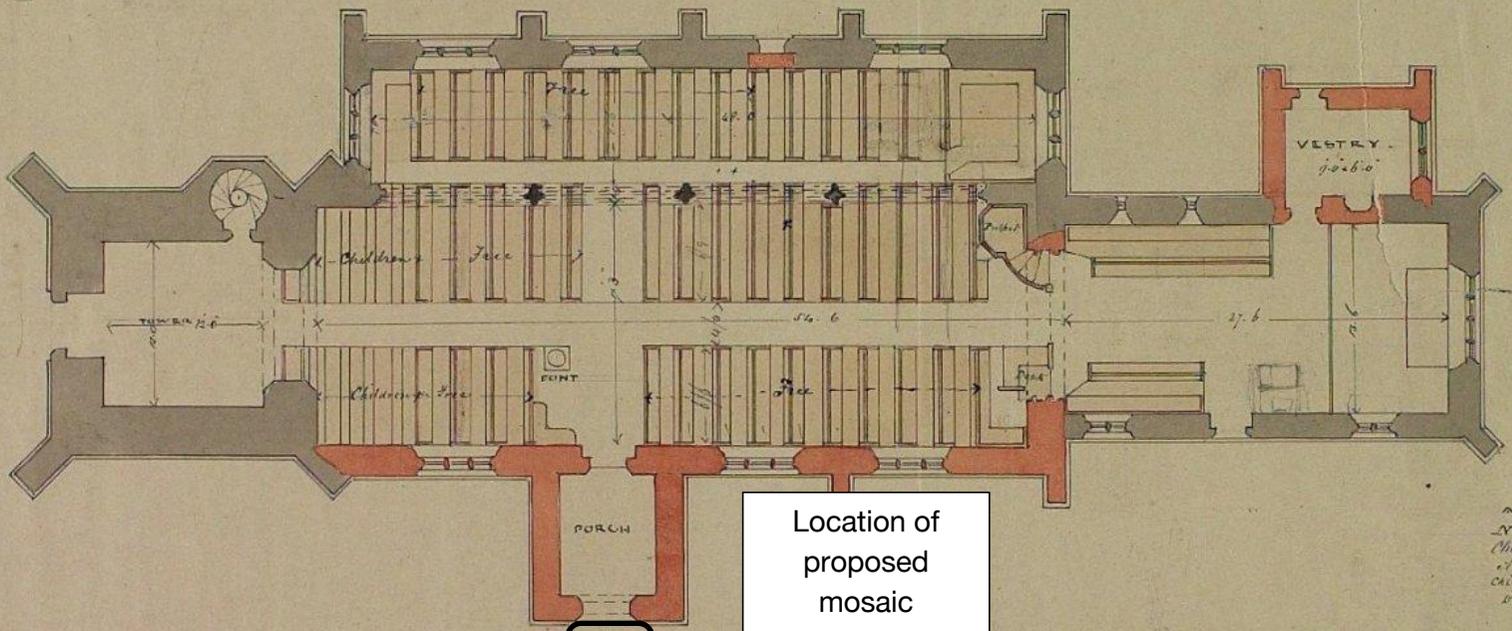

GROUND PLAN.

ACCOMMODATION

Nave	128
Chancel	28
Side	72
Children	58
Do	84
Gallery	84
	<u>342</u>

Scale 1" = 40' of feet

T. Whitball
Langport
1844