





REFER TO DRAWING DATED  
 2018/04/03 FOR LOCATION OF  
 TRIAL PITS.

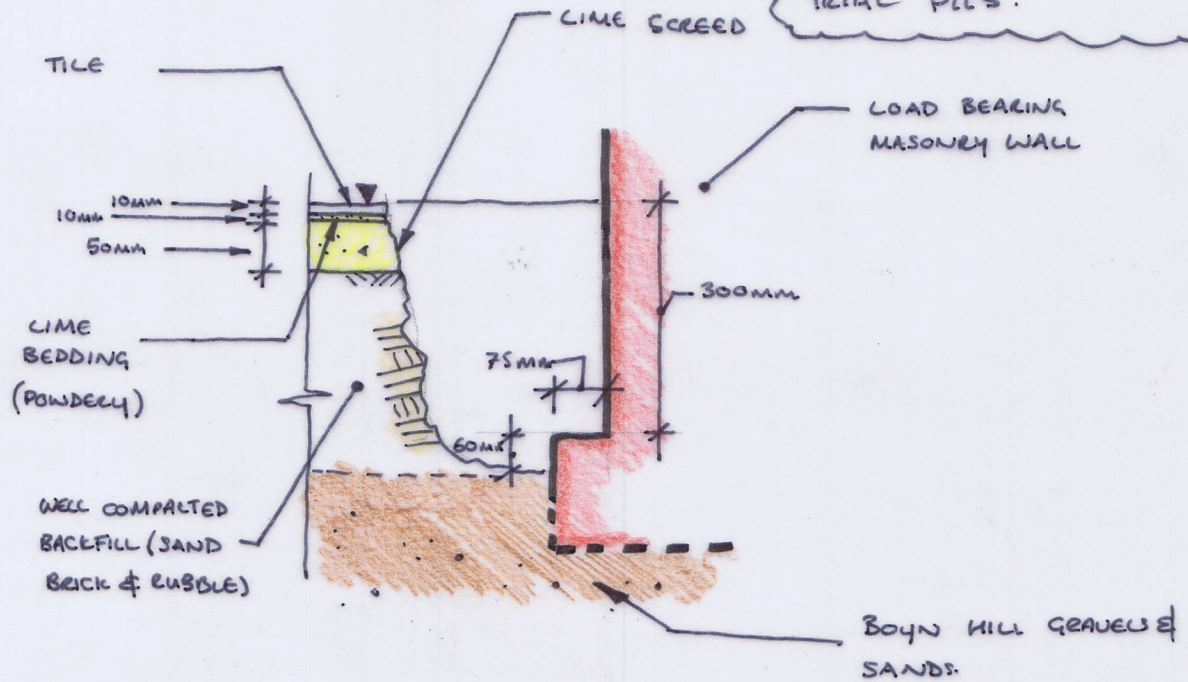

TRIAL PIT 1  
 (NAVE WALL)

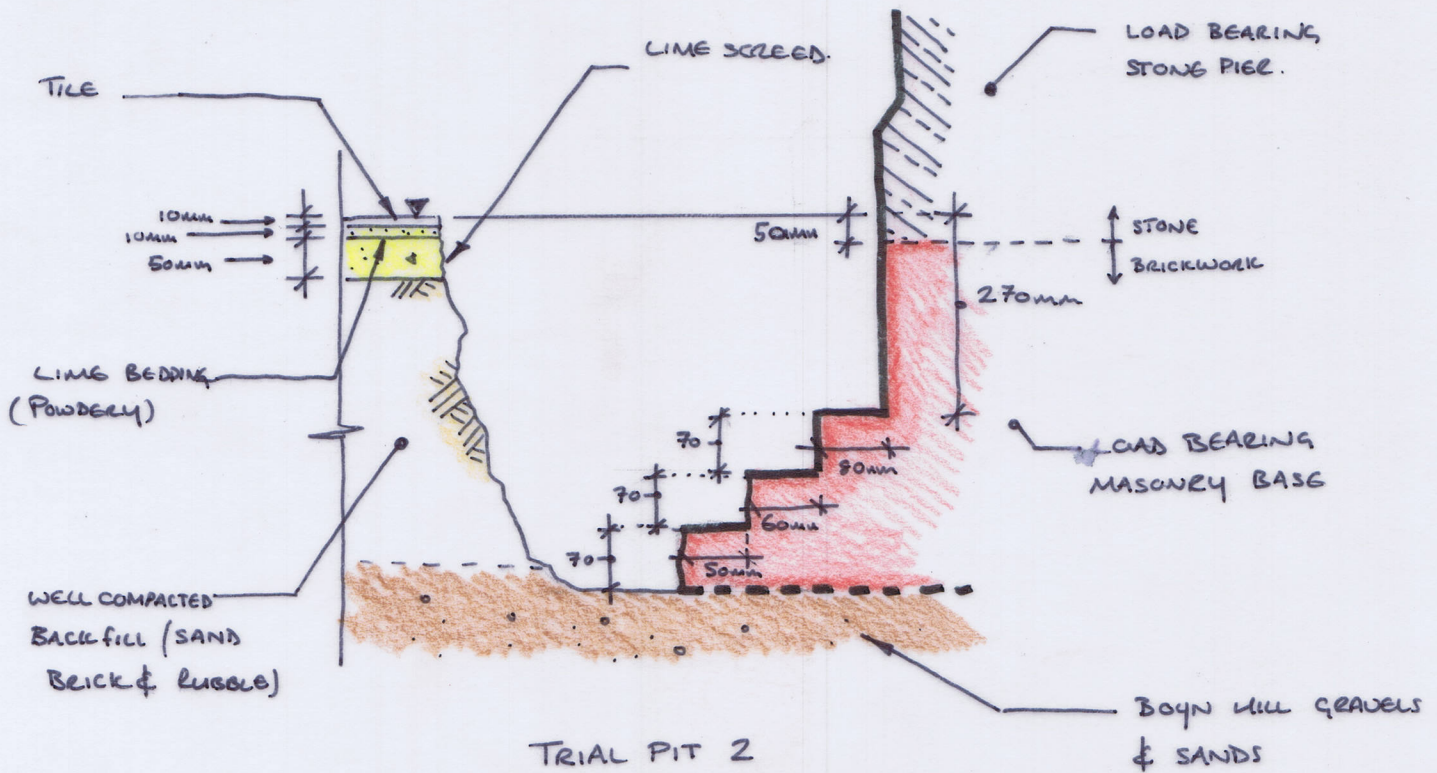

TRIAL PIT 2  
 (NAVE PIER)