


- Notes:
1. This drawing is to be read in conjunction with all Architect's and Engineer's drawings and all relevant contract documentation.
 2. Drawings must not be scaled. The contractor is to verify all dimensions and details on site, and is to report any discrepancies to the architect immediately.
 3. The contractor is to carry out everything necessary for the proper execution of the works whether or not shown on the drawings or described in the Specification provided the same may reasonably be inferred therefrom.
 4. All work is to comply with relevant British Standards and Codes of Practice in respect of materials and workmanship, and site procedure and organisation, and specifically with BS 8000.
 5. If in doubt - ask.

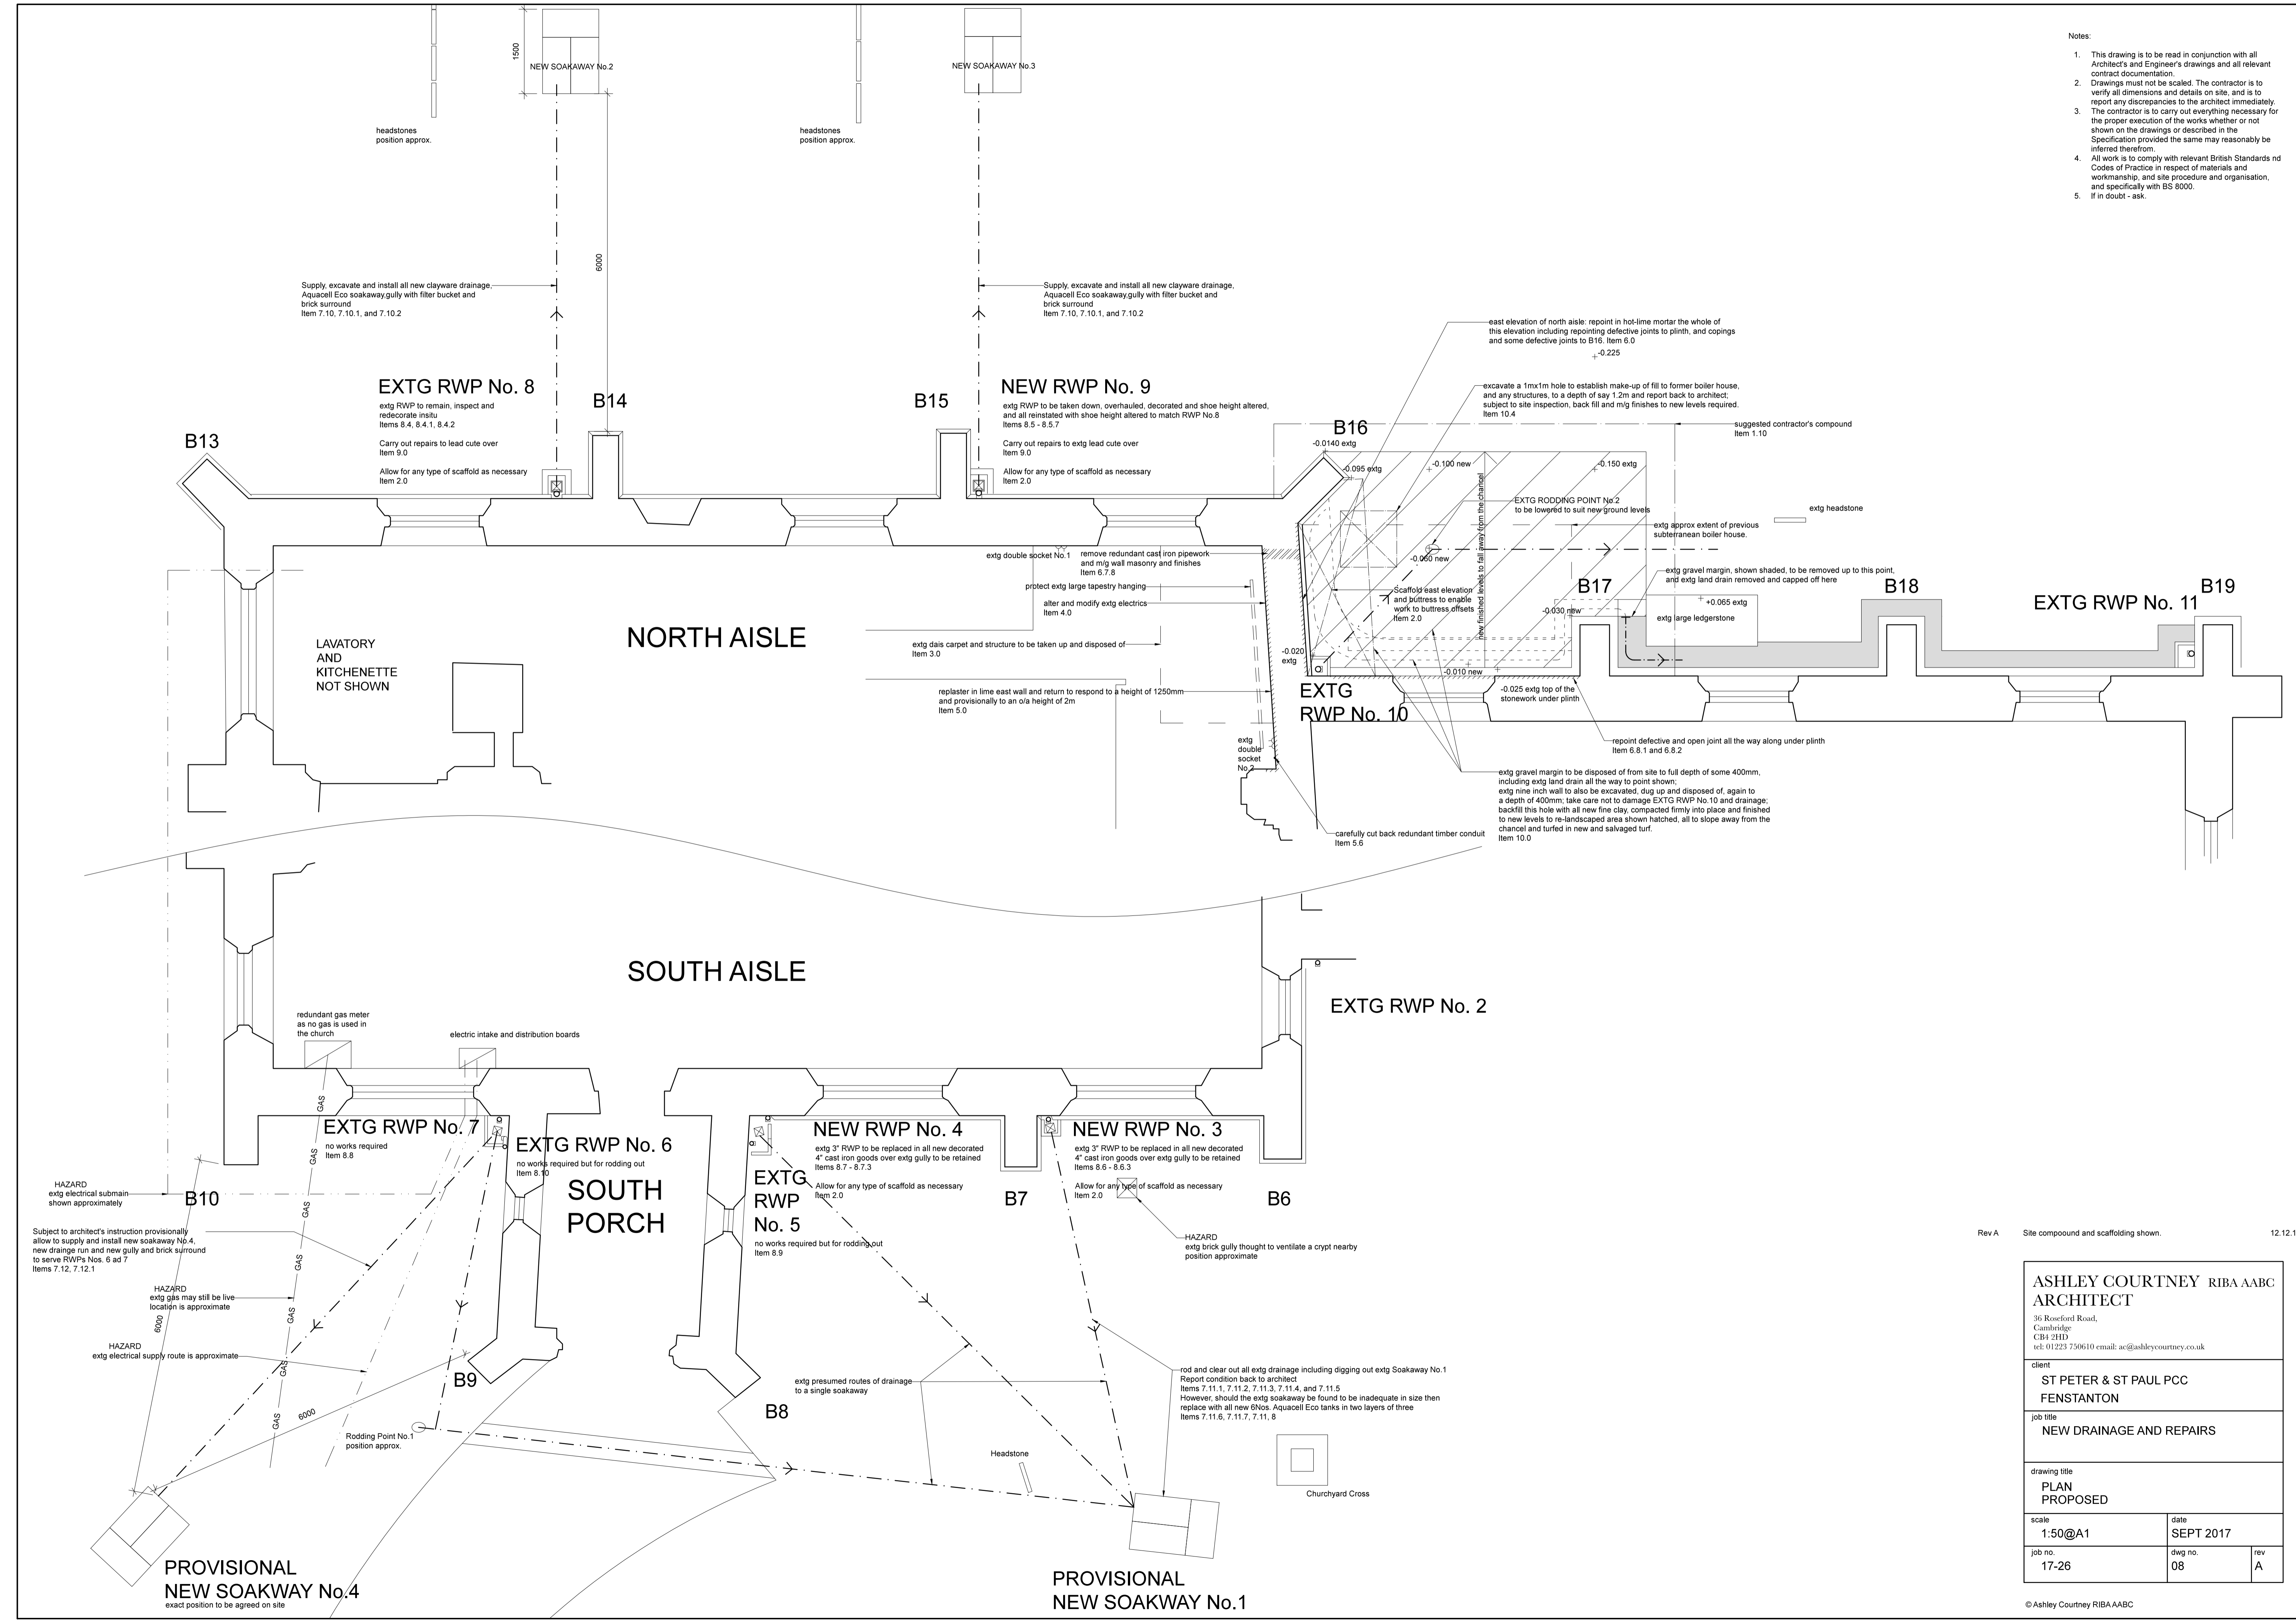

Rev A Site compound and scaffolding shown. 12.12.17

ASHLEY COURTNEY RIBA AABC ARCHITECT 36 Rosford Road, Cambridge CB4 2HD tel: 01223 750610 email: ac@ashleycourtney.co.uk		
client ST PETER & ST PAUL PCC FENSTANTON		
job title NEW DRAINAGE AND REPAIRS		
drawing title PLAN PROPOSED		
scale	date	
1:50@A1	SEPT 2017	
job no.	dwg no.	rev
17-26	08	A