



Ground Floor Part Plan
1:20 As Existing

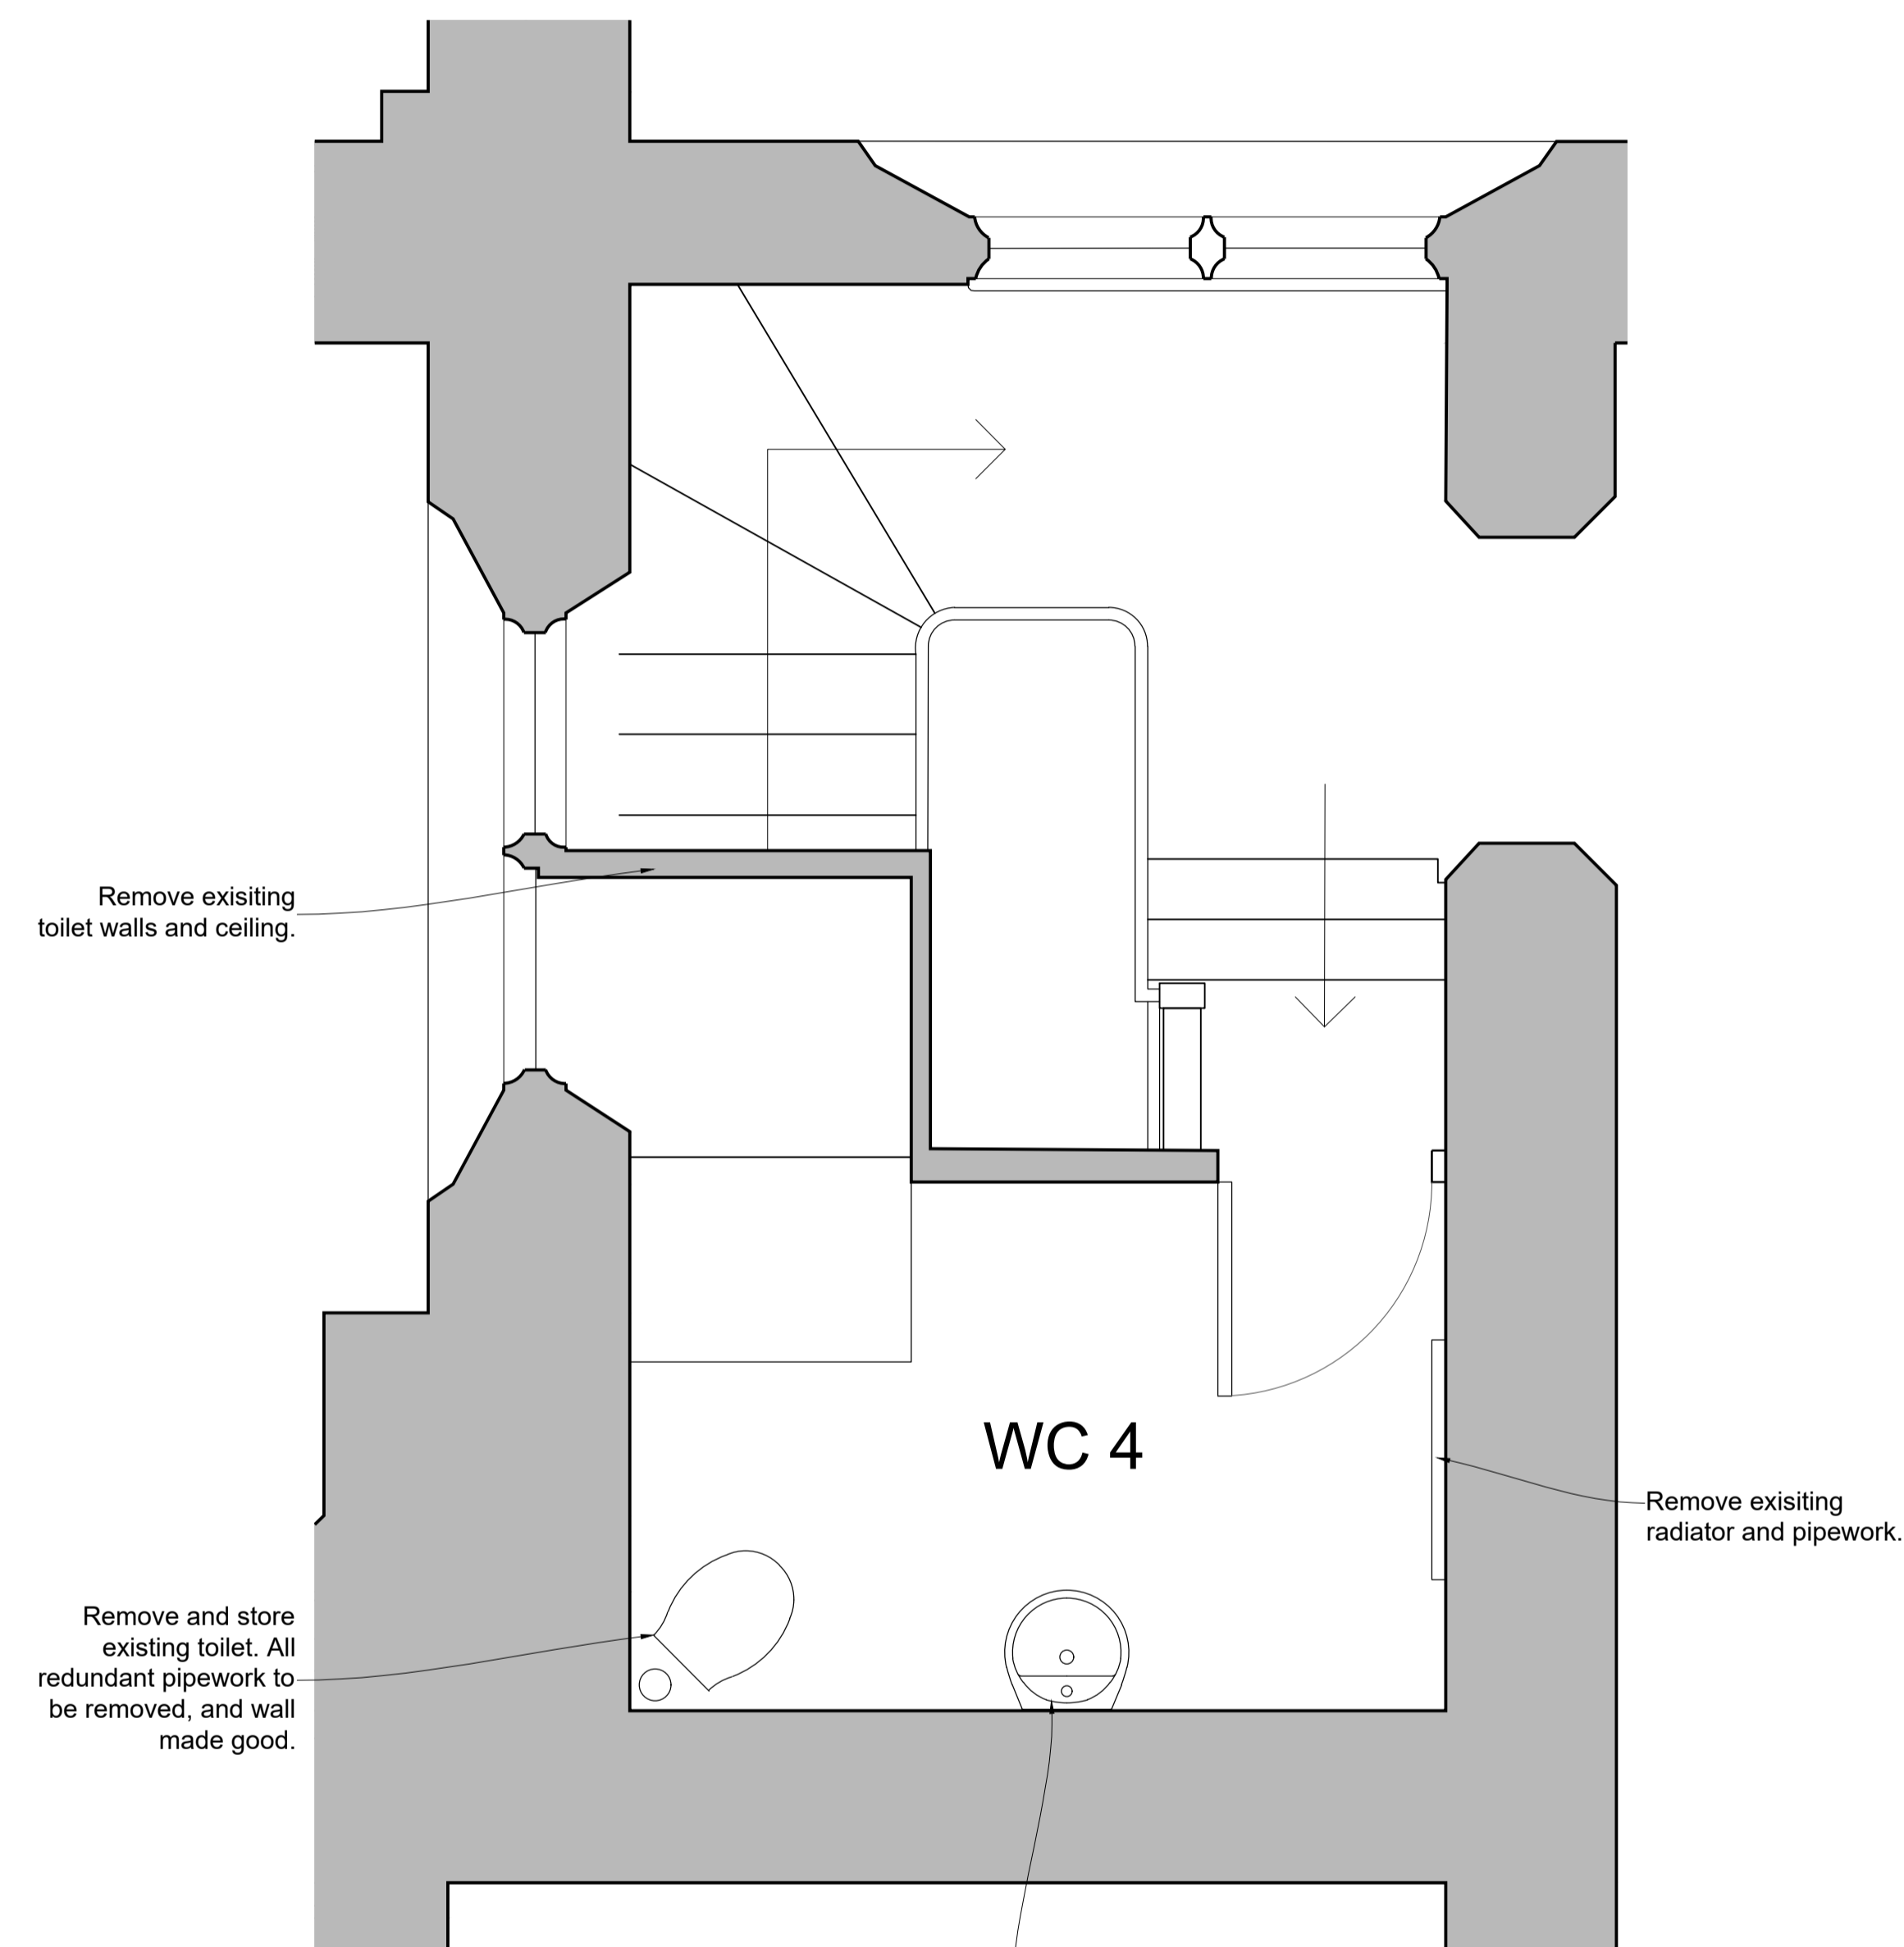

Mezzanine Floor Part Plan
1:20 As Existing

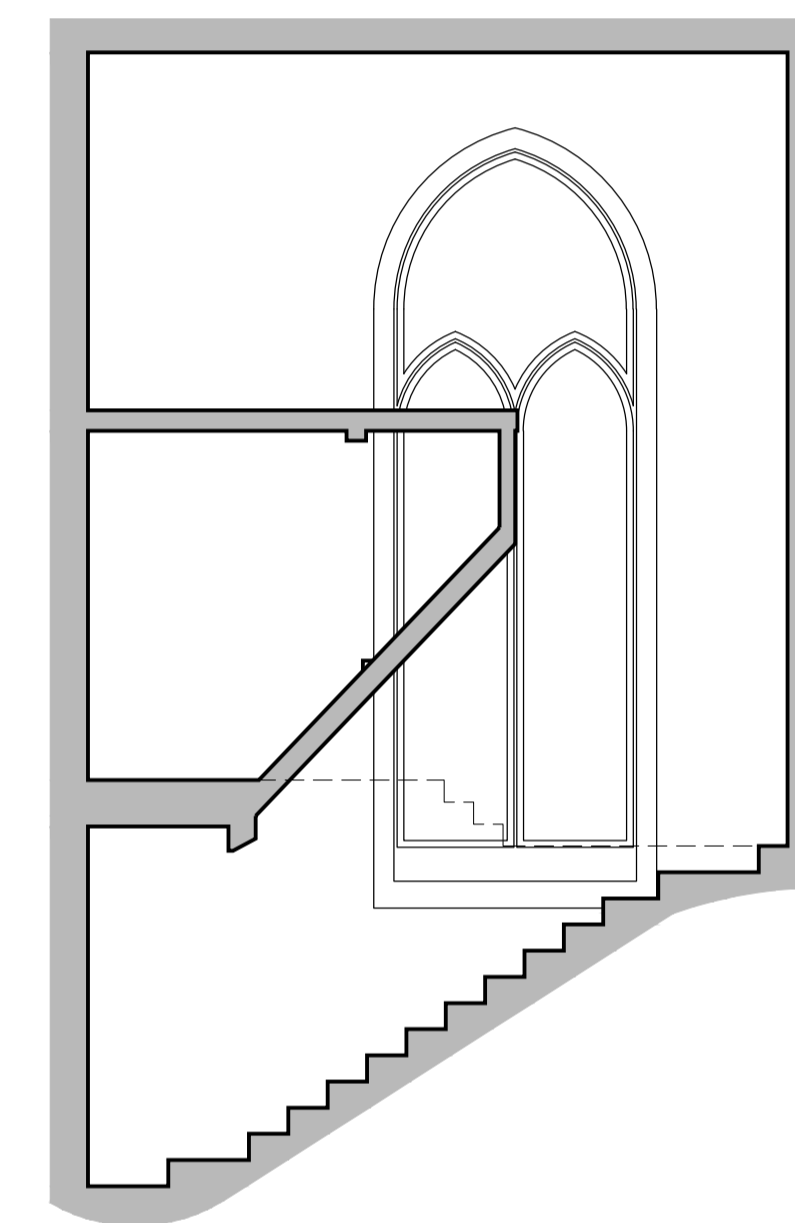

Mezzanine Floor Part Section A'A
1:50 As Existing

Revision	Date	Comments
DO NOT SCALE FROM THIS DRAWING		

TENDER

St Nicholas Church Tooting
Toilets Reordering

Ground Floor and Mezzanine Part Plans
As Existing

CARDEN & GODFREY
Architects

Carden & Godfrey Limited
33 Clerkenwell Chase
London EC1R 0AU
Telephone: 020 7490 0300
Facsimile: 020 7490 0044
mail@cardenandgodfrey.co.uk

Scale	Size	Date	Drawn	No.	Rev.
1:20 & 1:50	A1	OCT. 20	MS	7066.102	A

© Carden & Godfrey Ltd own the copyright of this drawing and design which must not be reproduced in whole or part without the written permission of Carden & Godfrey Ltd

