

Supply and install new lockable outside tap with internal isolation valve

Supply and install new paper towel holder and wall mounted bin SU200 from JP Lennard below

Prior to installing new flooring, allow for the installation of a wall mounted lockable mixer tap at 500mm high from finished floor level for cleaners and stainless steel floor grill to trapped gully to collect excess water, all with associated connections.

Install new linoleum floor where hatched. Include for leveling screed where necessary. Coving: flooring to be taken up the wall. Allow for all threshold strips around inspection chamber and doors.

Supply and fit new Ideal Standard Concept Arc 35cm wash hand basin (E7932(1)) with self closing thermostatic mixer tap

Tile splashback above whb and window ledge. Large format 600x300mm gloss white tiles

Supply and fit 5no new grabrails from Nymas Doc M Grabrail pack ref 230003 in Dark Grey finish with associated fixings
Vertical rails center: 1100mm from finished floor level
Horizontal rail top: 680mm from finished floor level

Supply and fit new Ideal Standard Concept Back to Wall toilet bowl (E0509(1)) with concealed 2 cistern in void behind with Karisma flush plate and slim slow close lid


Supply and fit new drop down grabrail with associated fixings, 350mm from center of WC

Supply and install:
-Ideal Standard corner wash hand basin Studio Echo range 45cm T2906(01)
-New self closing mixer tap with thermostatic valves

Tile backsplash, 1 tile high on each side of the basin, 300mm wide by 300mm high single plain white glossy tiles.

Supply and fit new toilet pan Ideal Standard Concept Space Close Coupled WC Bowl E1205 with associated cistern and connections.

Supply and install new paper towel holder and wall mounted bin SU200 from JP Lennard below

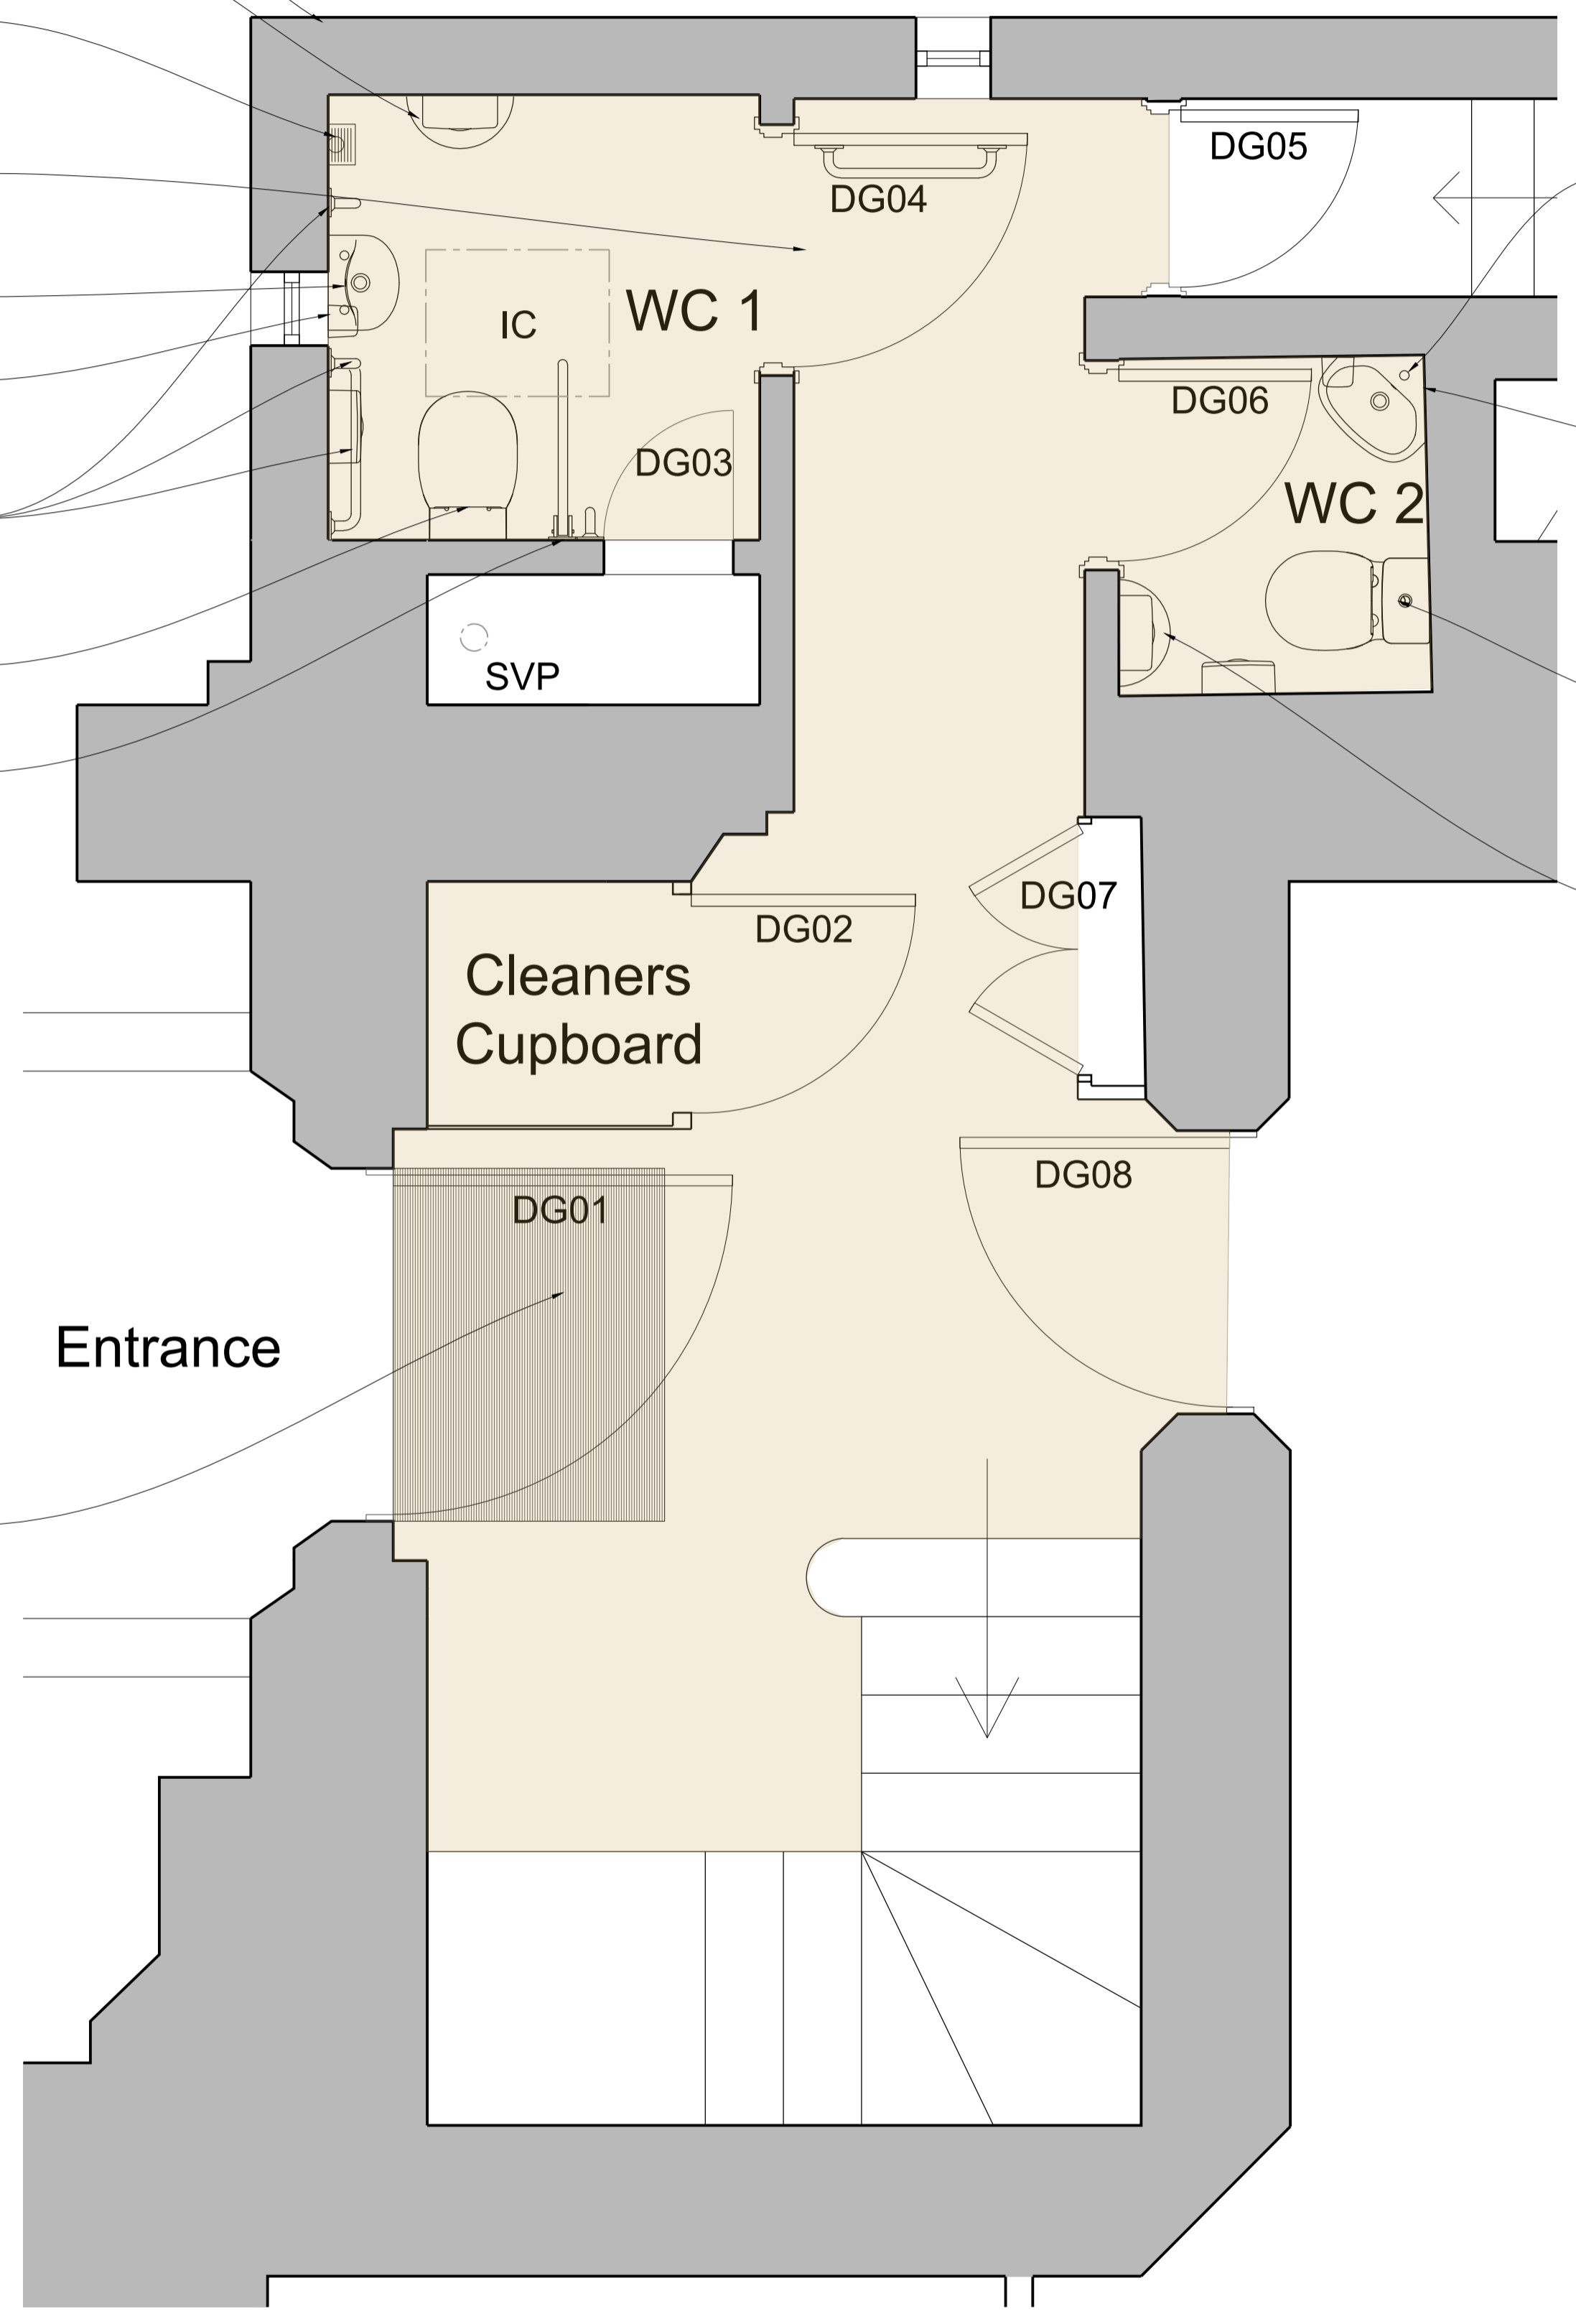


KEY

■ Replace linoleum floor finish

Notes:

- Redecorate all internal walls and ceilings of WC1, WC2 and corridor.
- Decorate all existing joinery in the same areas.

Ground Floor Part Plan
1:20 As Proposed

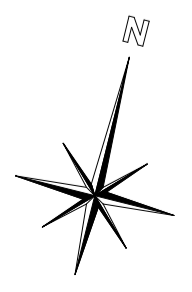

Revision	Date	Comments
A	24/3/2021	Outside tap added

DO NOT SCALE FROM THIS DRAWING

TENDER

St Nicholas Church Tooting
Toilets Reordering

Ground Floor Part Plan
As Proposed

CARDEN & GODFREY
Architects

Carden & Godfrey Limited
13 Clerkenwell Close
London EC1R 0AU
Telephone: 020 7490 0300
Facsimile: 020 7490 0004
mail@cardenandgodfrey.co.uk

Scale	Size	Date	Drawn	No.	Rev.
1:20	A1	JAN 21	AB	7066.201	A

© Carden & Godfrey Ltd own the copyrights of this drawing and design which must not be reproduced in whole or part without the written permission of Carden & Godfrey Ltd