

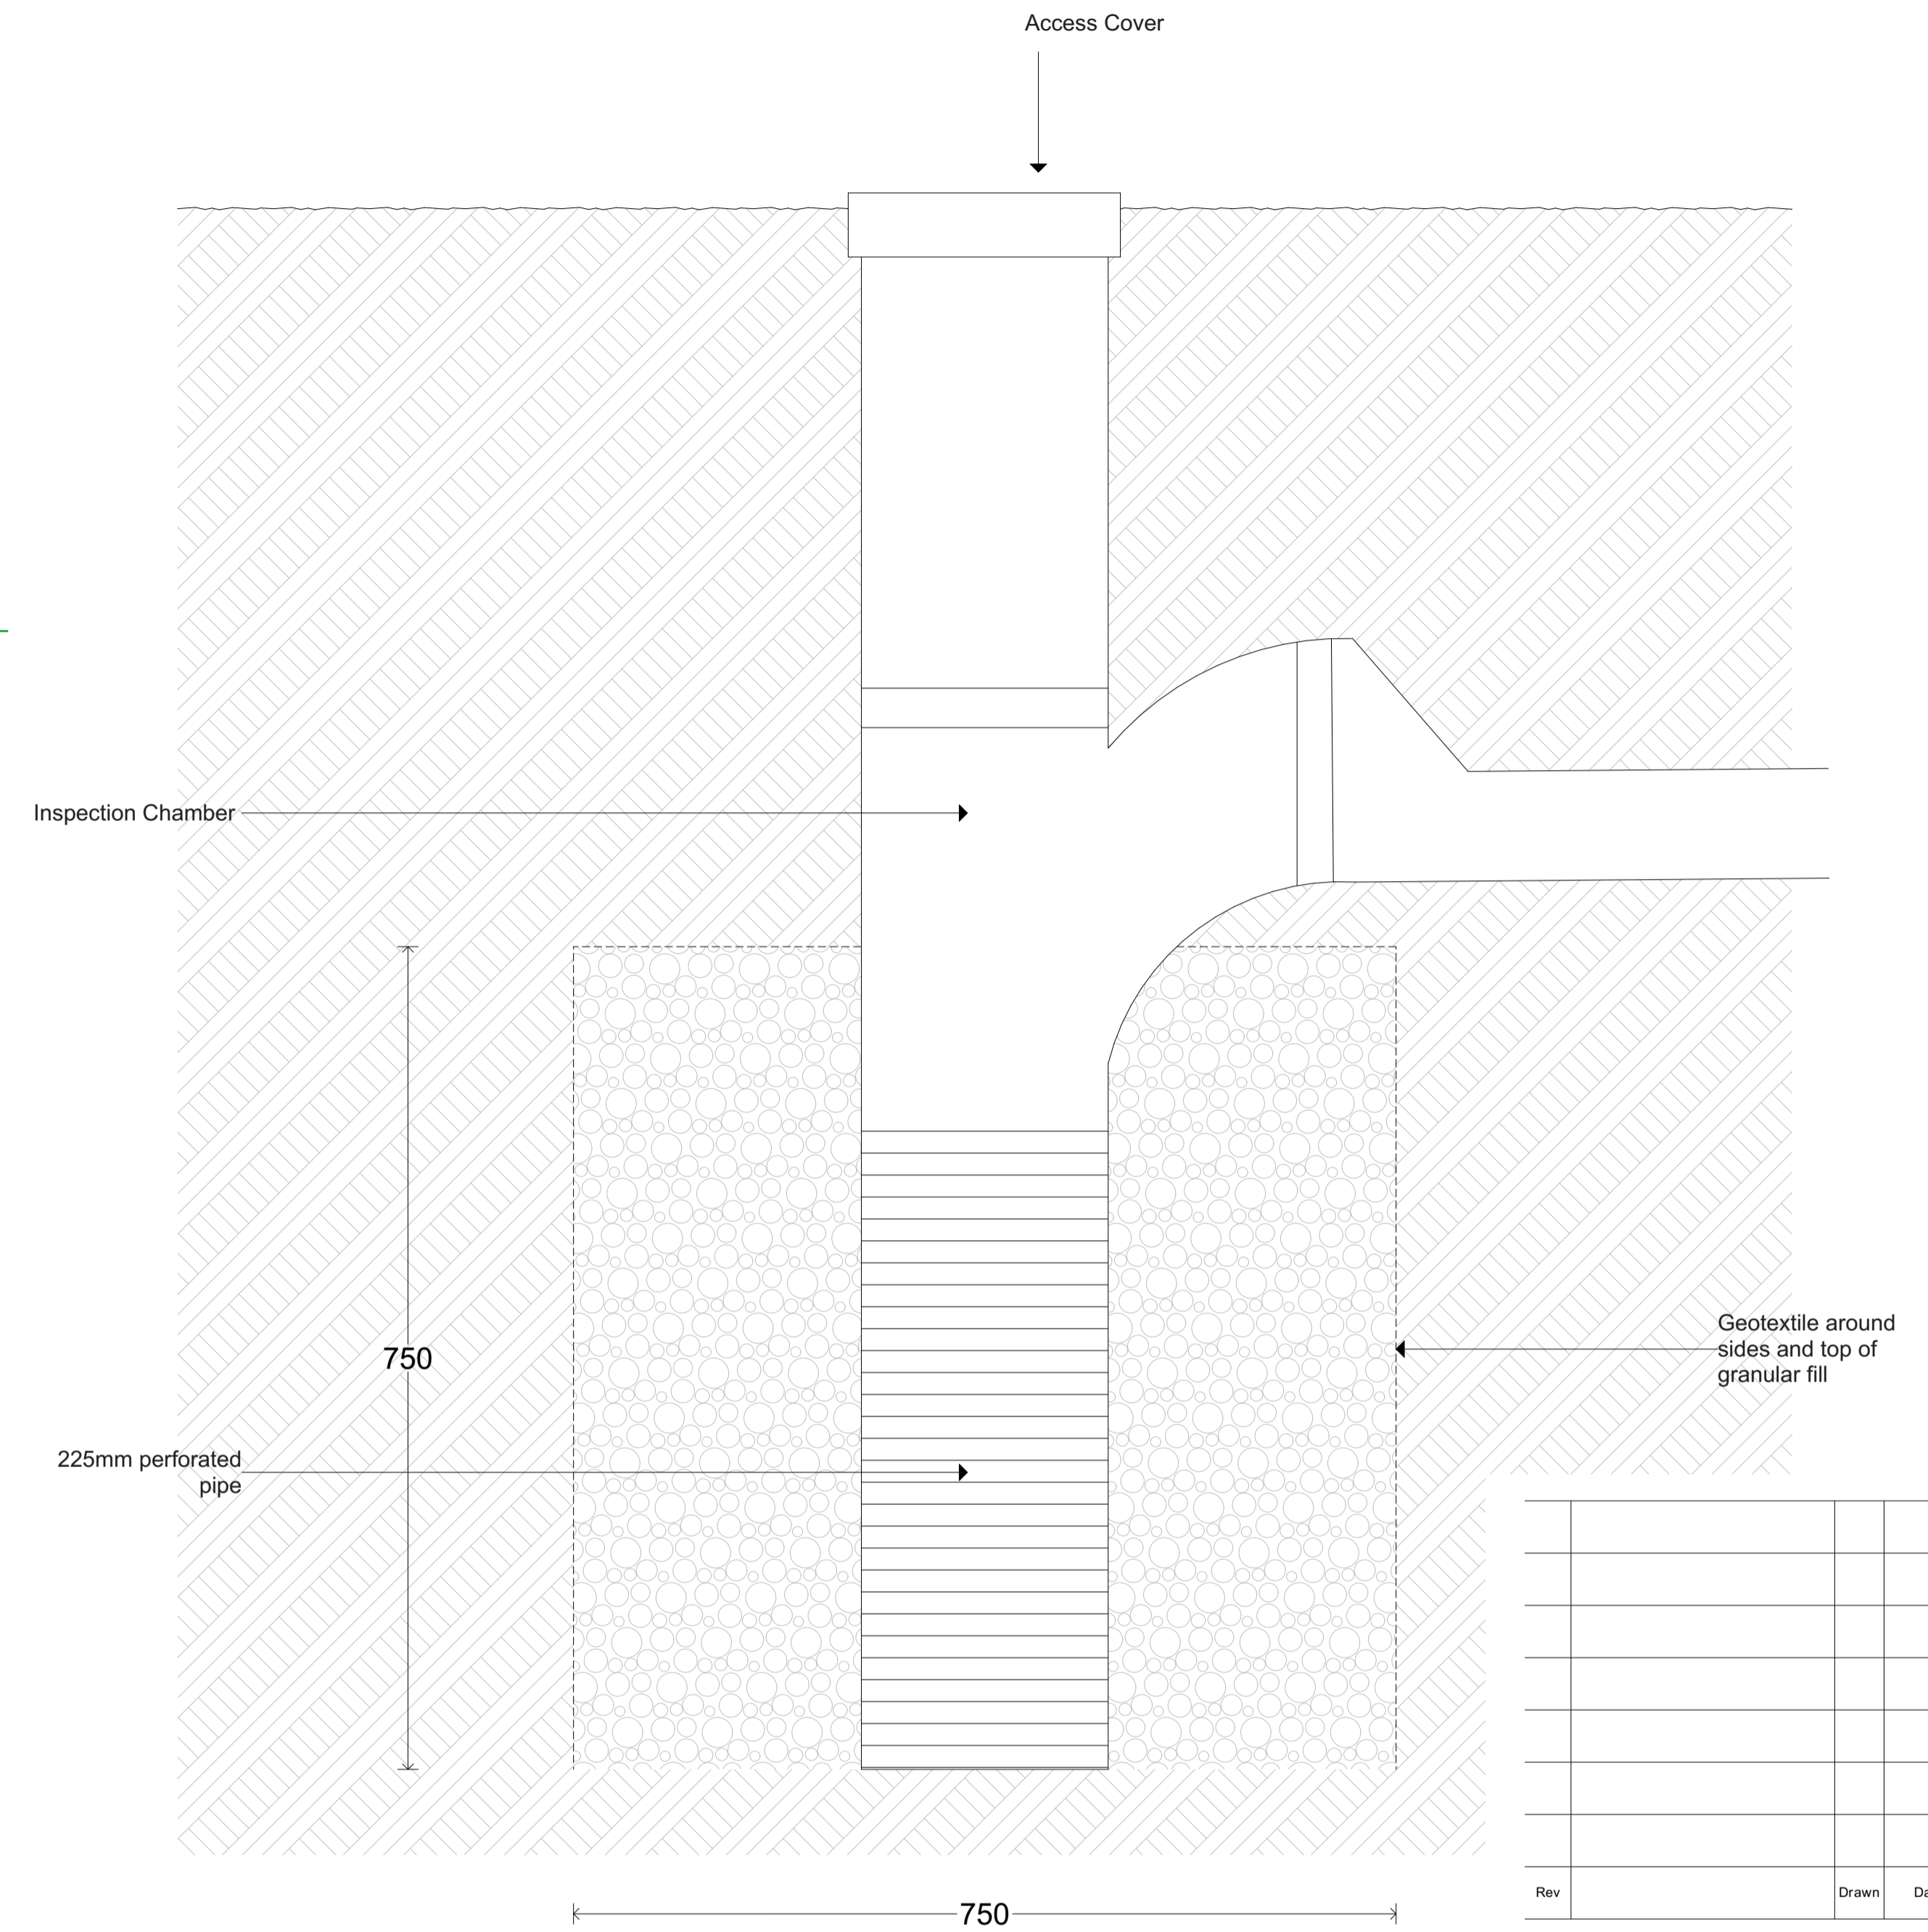


Notes

Do not scale from drawing, use figured dimensions only.
 All dimensions must be checked and verified on site prior to commencement of work and architect to be notified of any discrepancies.
 This drawing is intended to permit overall scheme proposals only and cannot be used for construction purposes without further information.

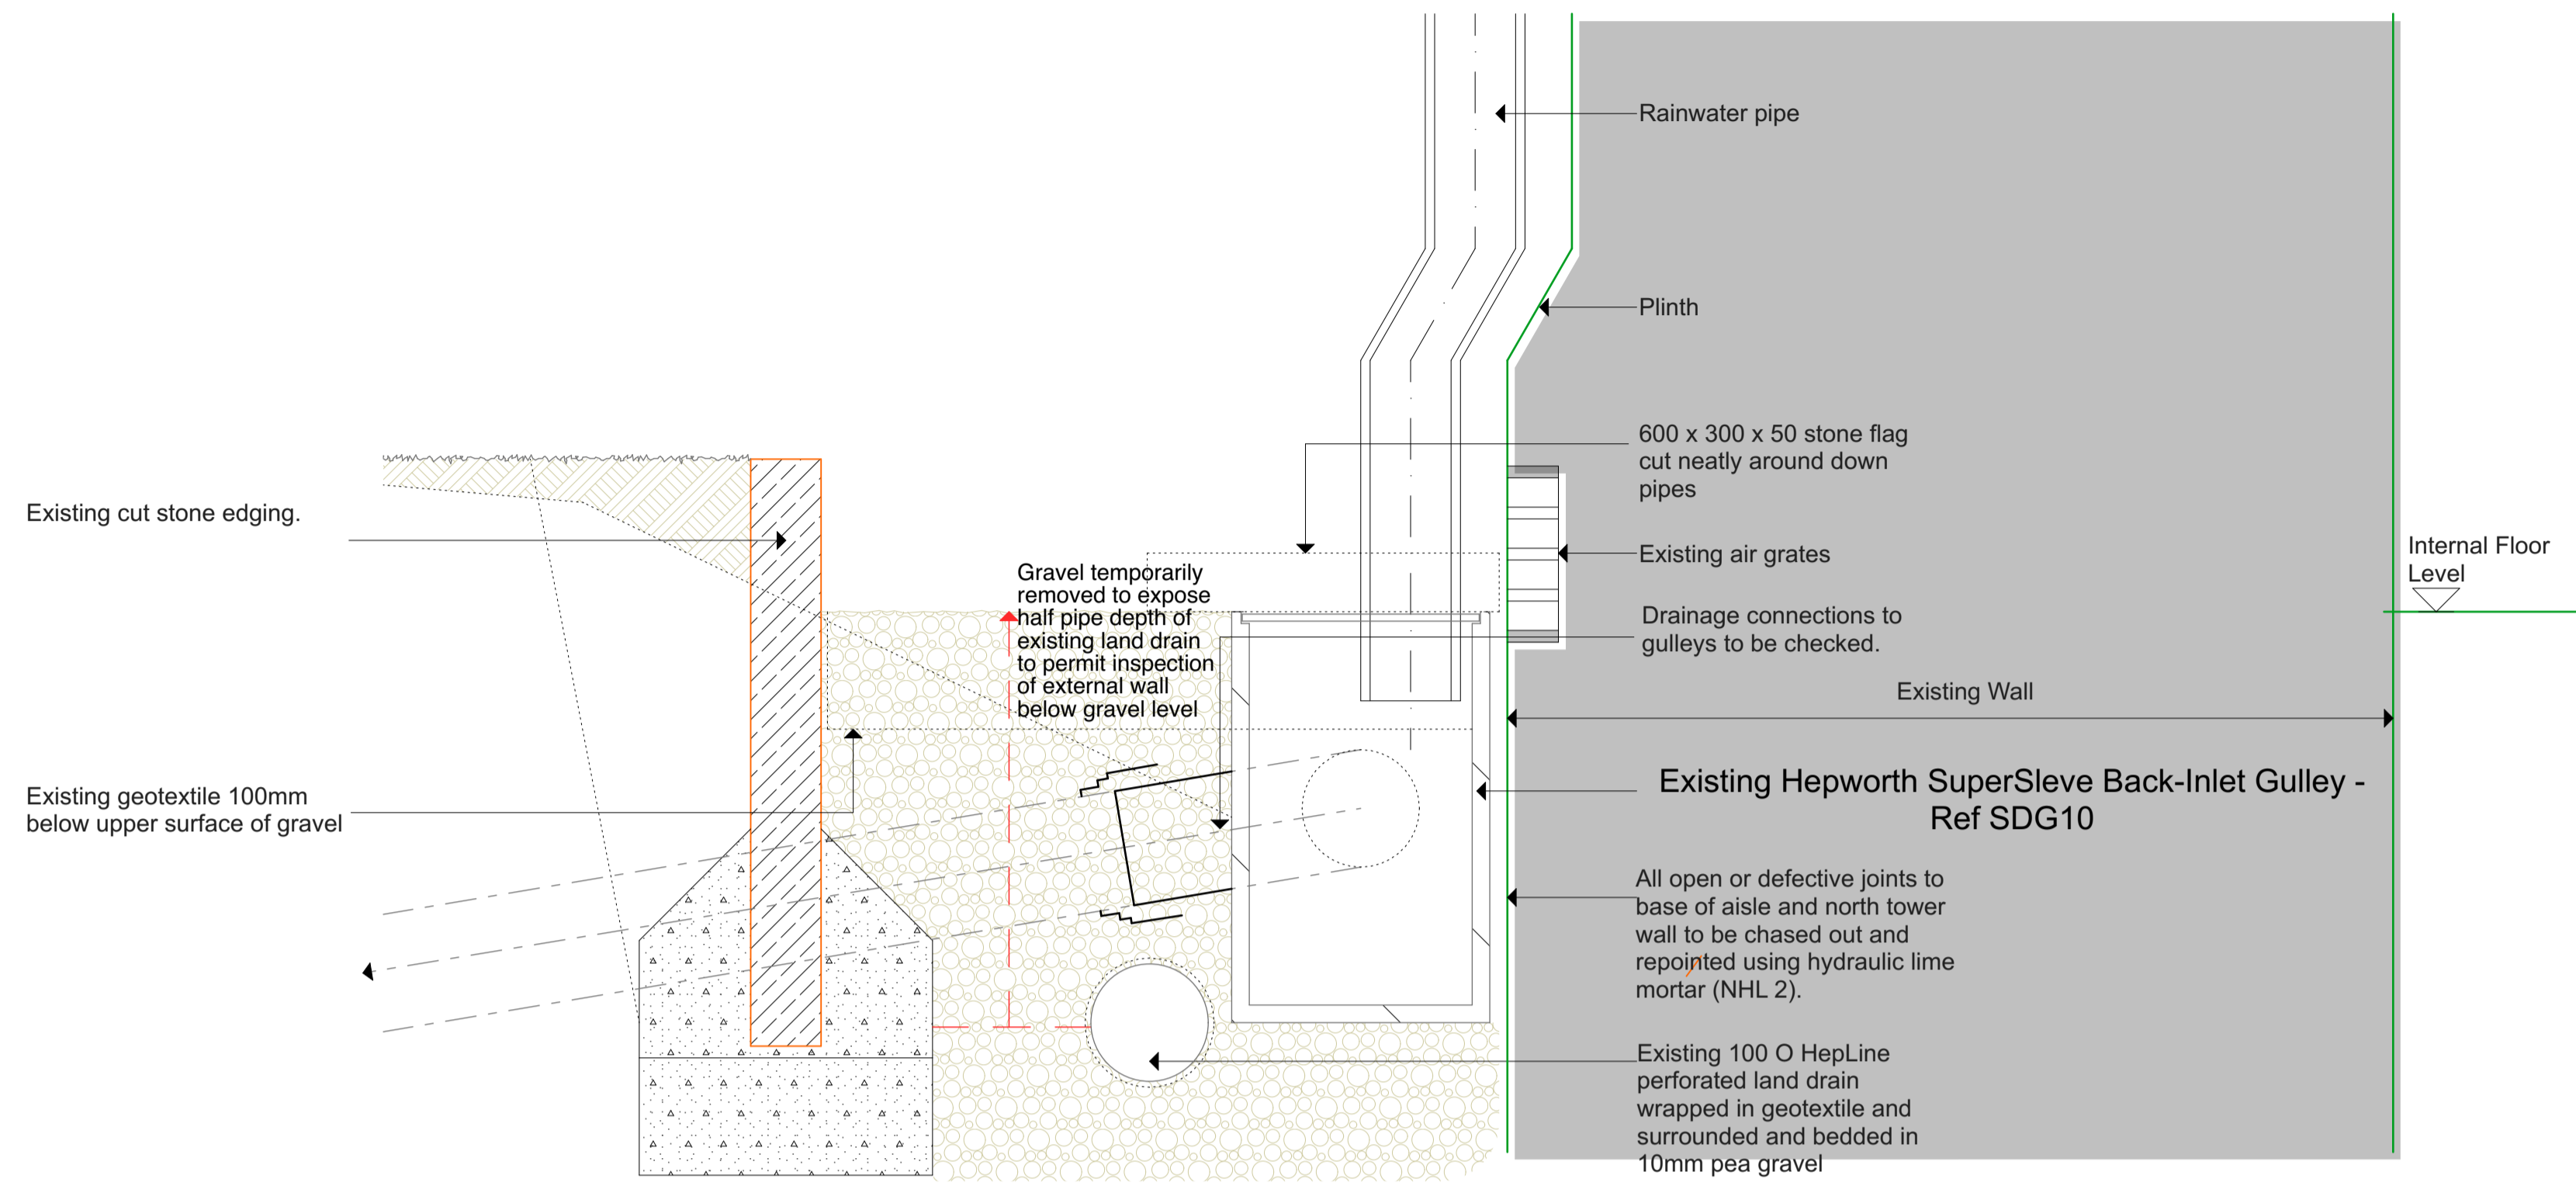

Detail A 1:5

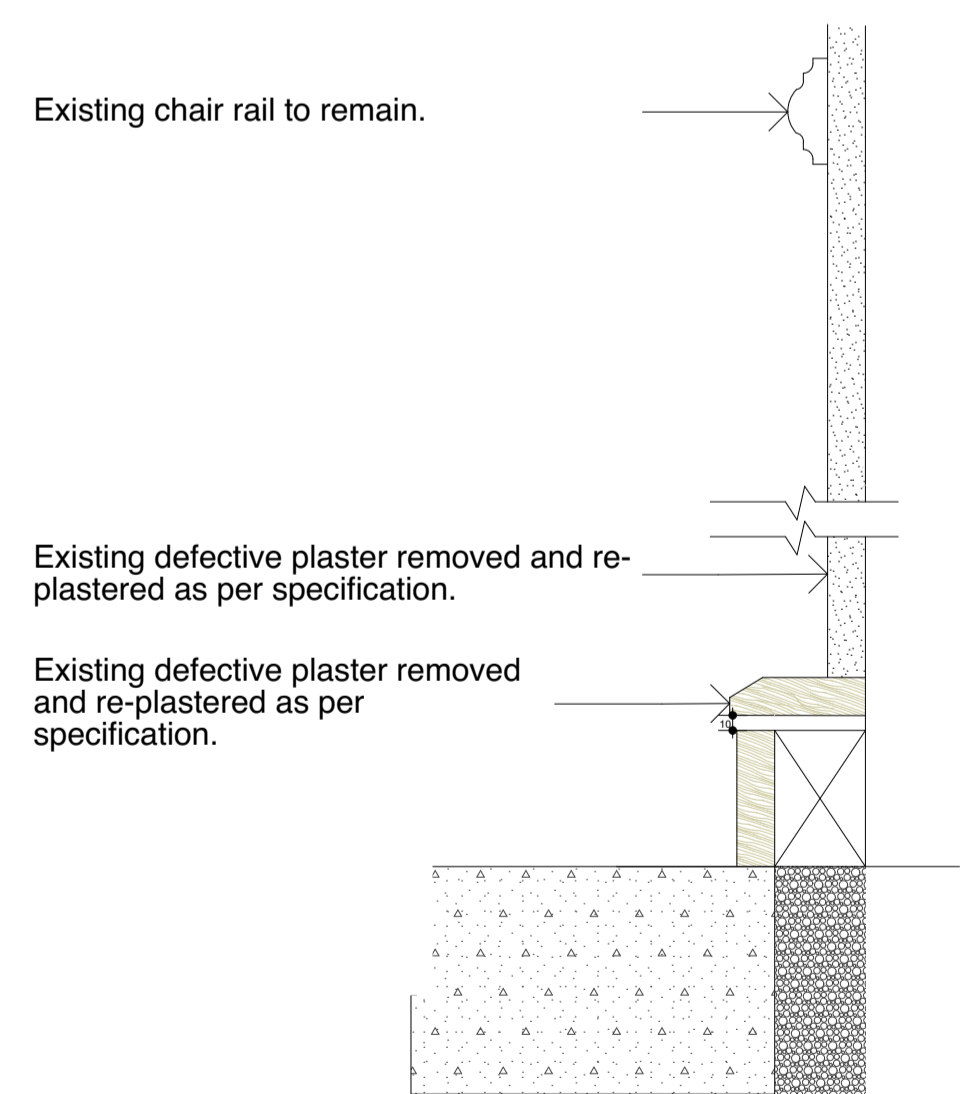

Detail C 1:5

Detail B 1:5

Rev	Drawn	Date

Client
 Trustees of PCC of St Michael, East Ardsley

Job title
 French Drain Proposals
 St Michaels Church,
 Church Lane,
 East Ardsley

Drawing
 Proposed Ground Floor Drainage Details

Drawing no:	Rev	Scale
3380 (0-) 02		1:5
Date	Drawn	Chkd
Oct 2020	KMA	

ONE 17
 CHARTERED ARCHITECTS

THE DYEHOUSE, ARMITAGE BRIDGE
 HUDDERSFIELD, WEST YORKS HD4 7PD
 TEL 01484 668 000 FAX 01484 668 001
 ESOLUTIONS@ONE17DESIGN.COM
 WWW.ONE17DESIGN.COM