


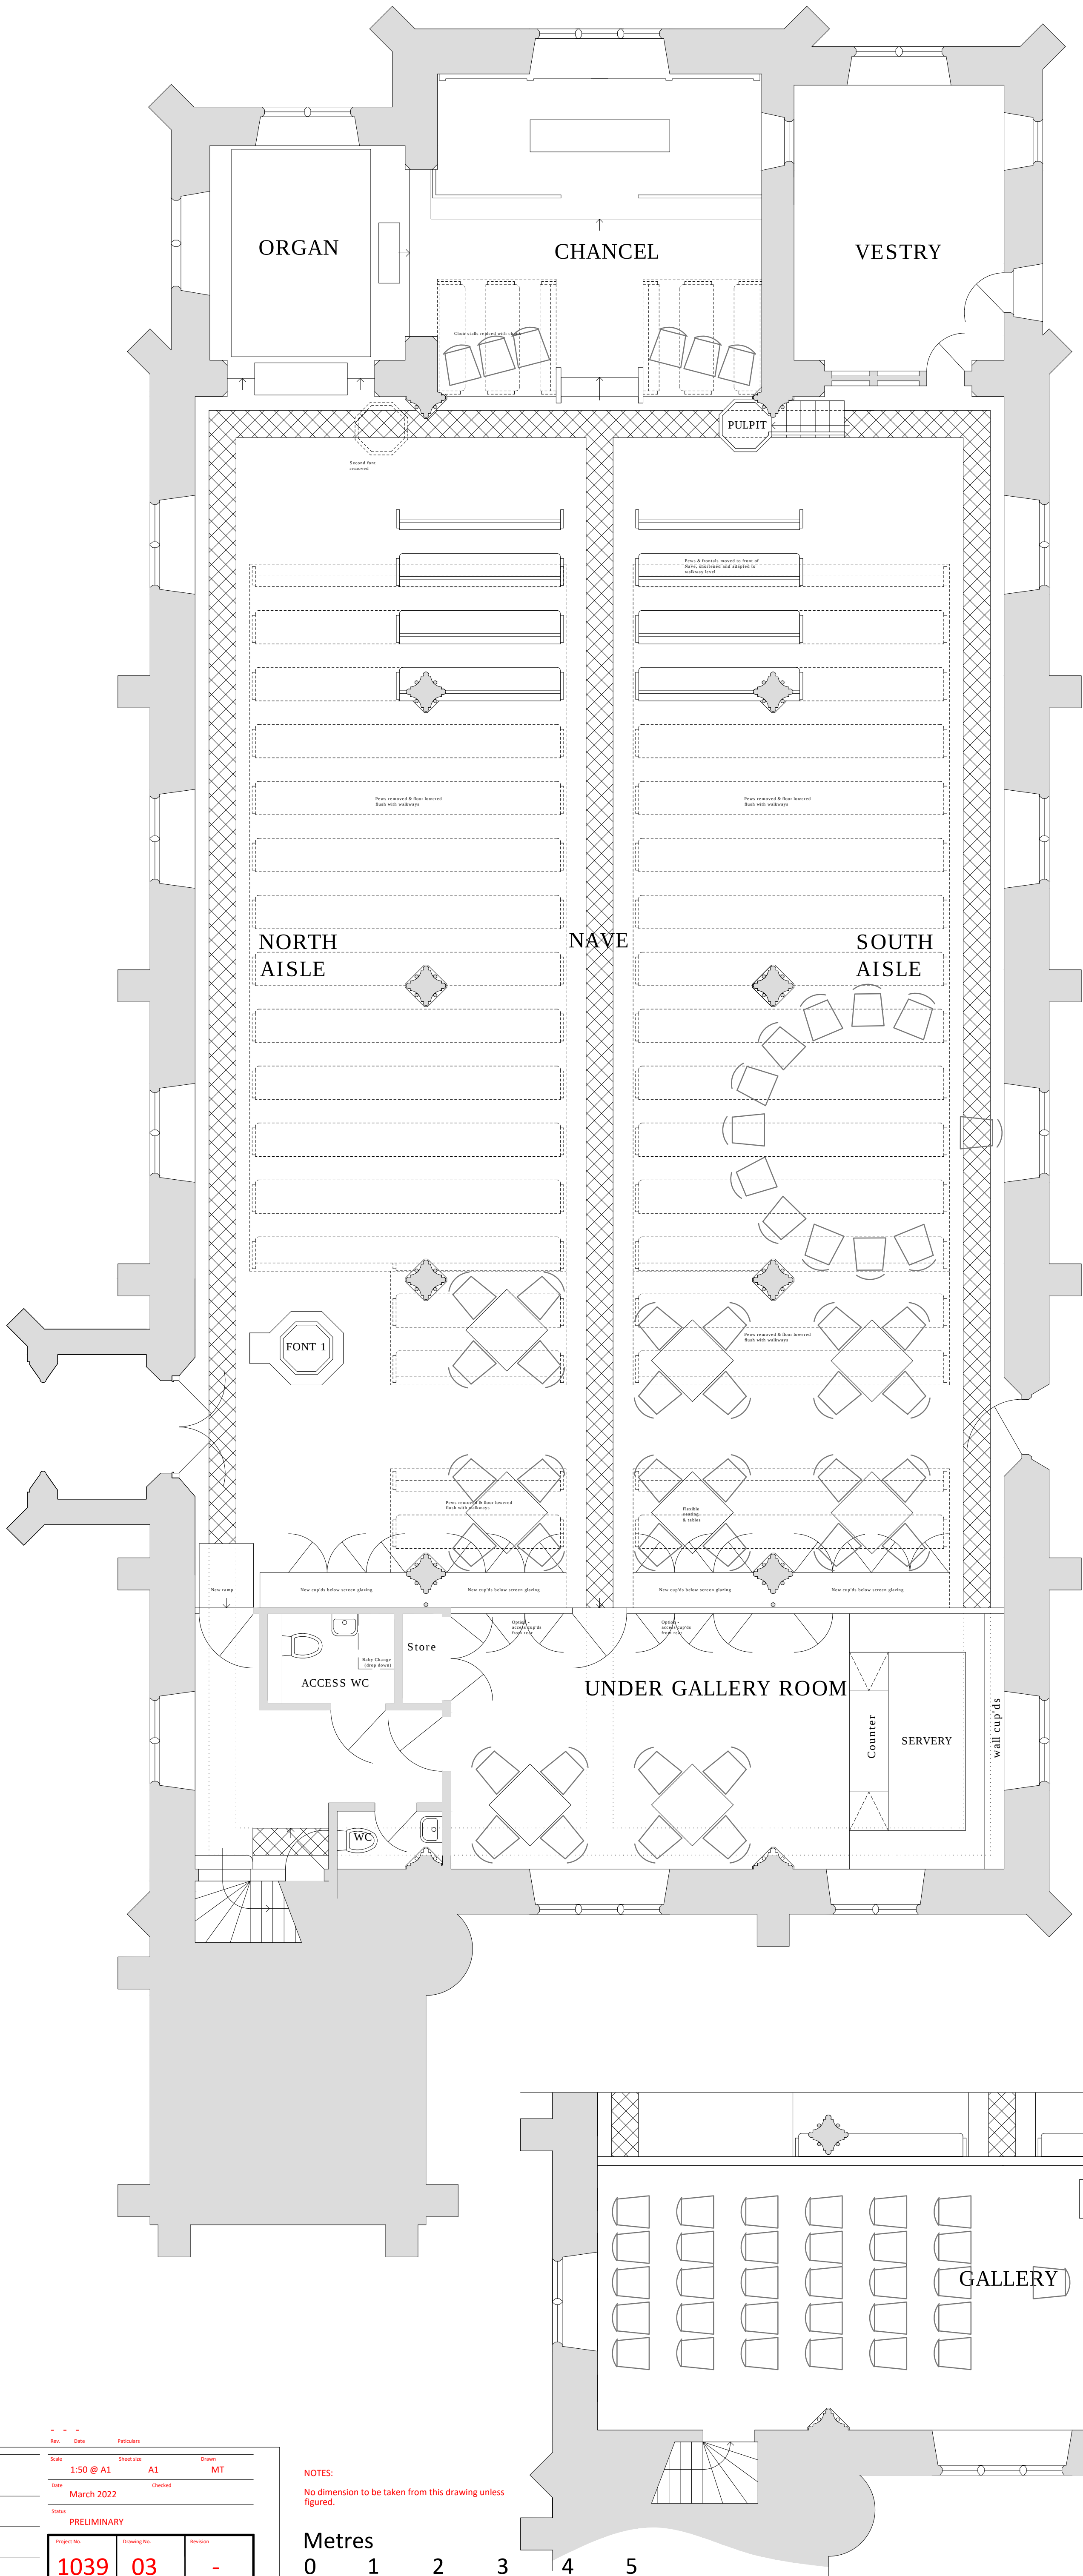

Mark Taylor
Chartered Architect

The Warren, Stoke Road, North Curry,
Somerset TA3 6HN
Tel 01749 673565 Fax 01794 328197
mbtarchitect@outlook.com

Project Name

PAULTON, HOLY TRINITY Church
RE-ORDERING

Clients

THE PCC, HOLY TRINITY Church

Drawing Title

OPTION B

Rev.

Date

Particulars

Scale

1:50 @ A1

Sheet size

A1

Drawn

MT

Date

March 2022

Checked

Status

PRELIMINARY

Project No.

1039

Drawing No.

03

Revision

-

NOTES:
No dimension to be taken from this drawing unless
figured.

Metres