


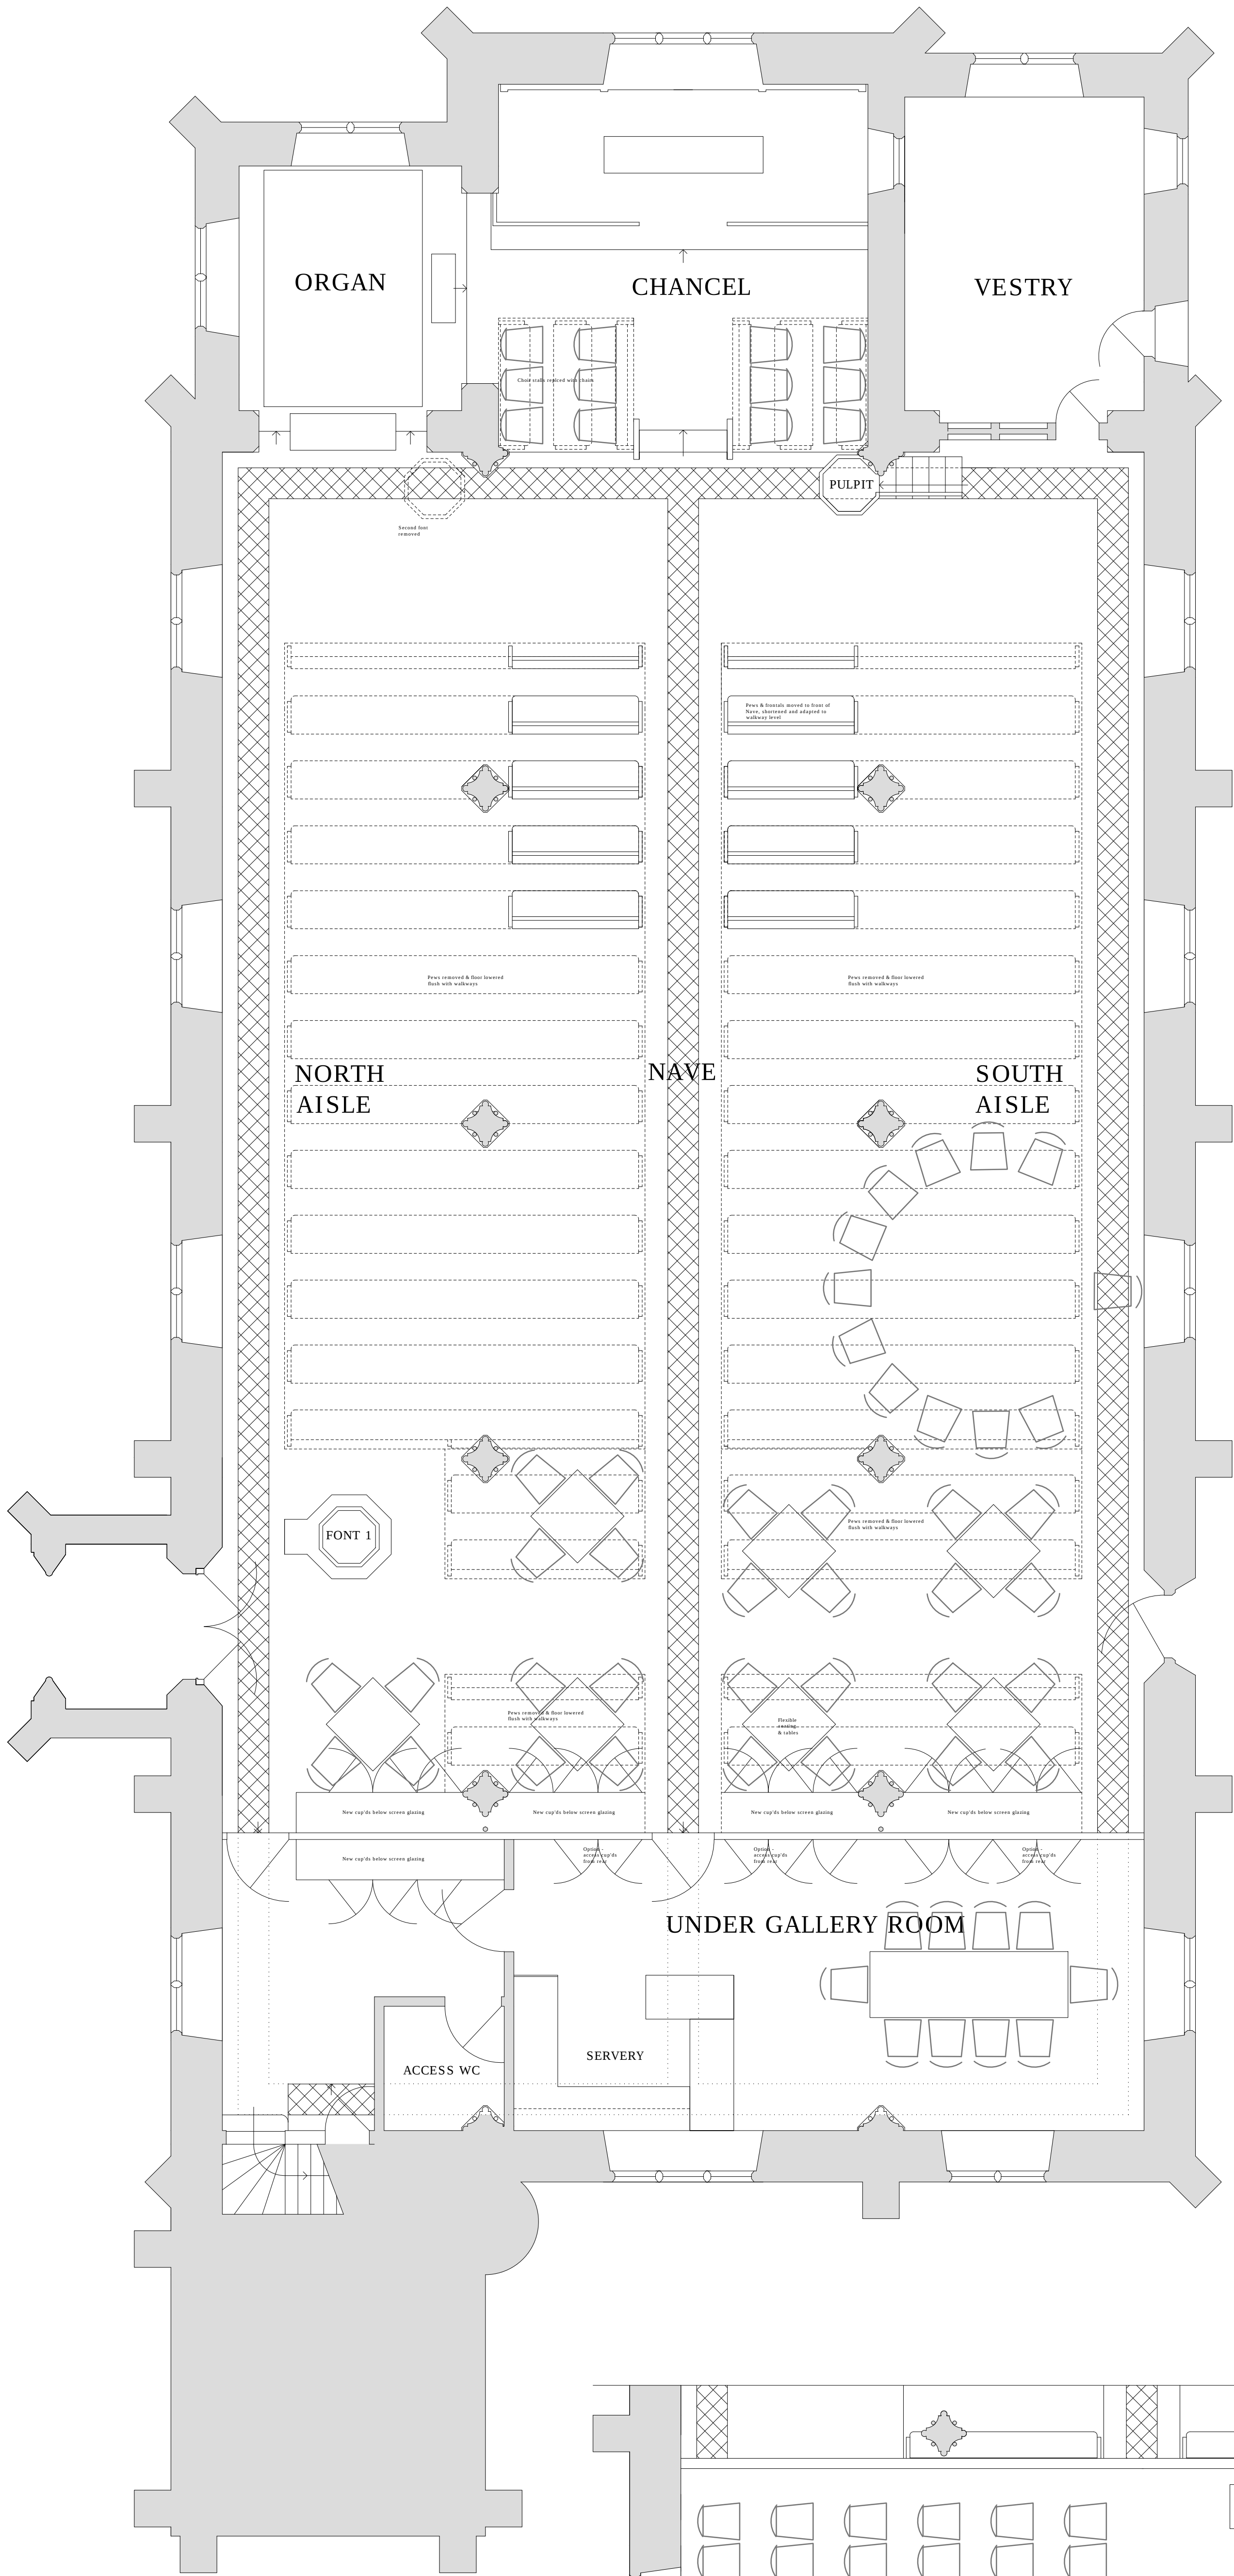

Mark Taylor
Chartered Architect

The Warren, Stoke Road, North Curry,
Somerset TA3 6HN
Tel 01749 673565 Fax 01794 328197
mbtarchitect@outlook.com

PAULTON, HOLY TRINITY Church
RE-ORDERING

Client
THE PCC, HOLY TRINITY Church

Drawing Title
OPTION D

Rev. Date Particulars

Scale 1:50 @ A1 Sheet size A1 Drawn MT

Date March 2022 Checked

Status PRELIMINARY

Project No. 1039 Drawing No. 05 Revision -

NOTES:
No dimension to be taken from this drawing unless
figured.

Metres

