


NOTE: USE DPM WHERE TIMBER ARE IN CONTACT WITH NON-TIMBER MATERIALS.

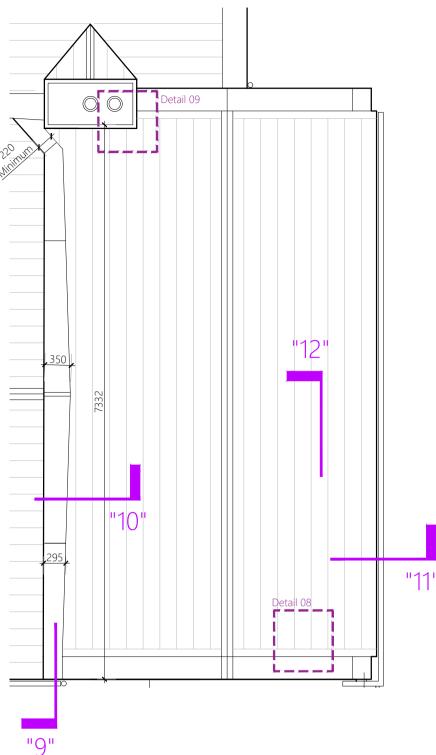

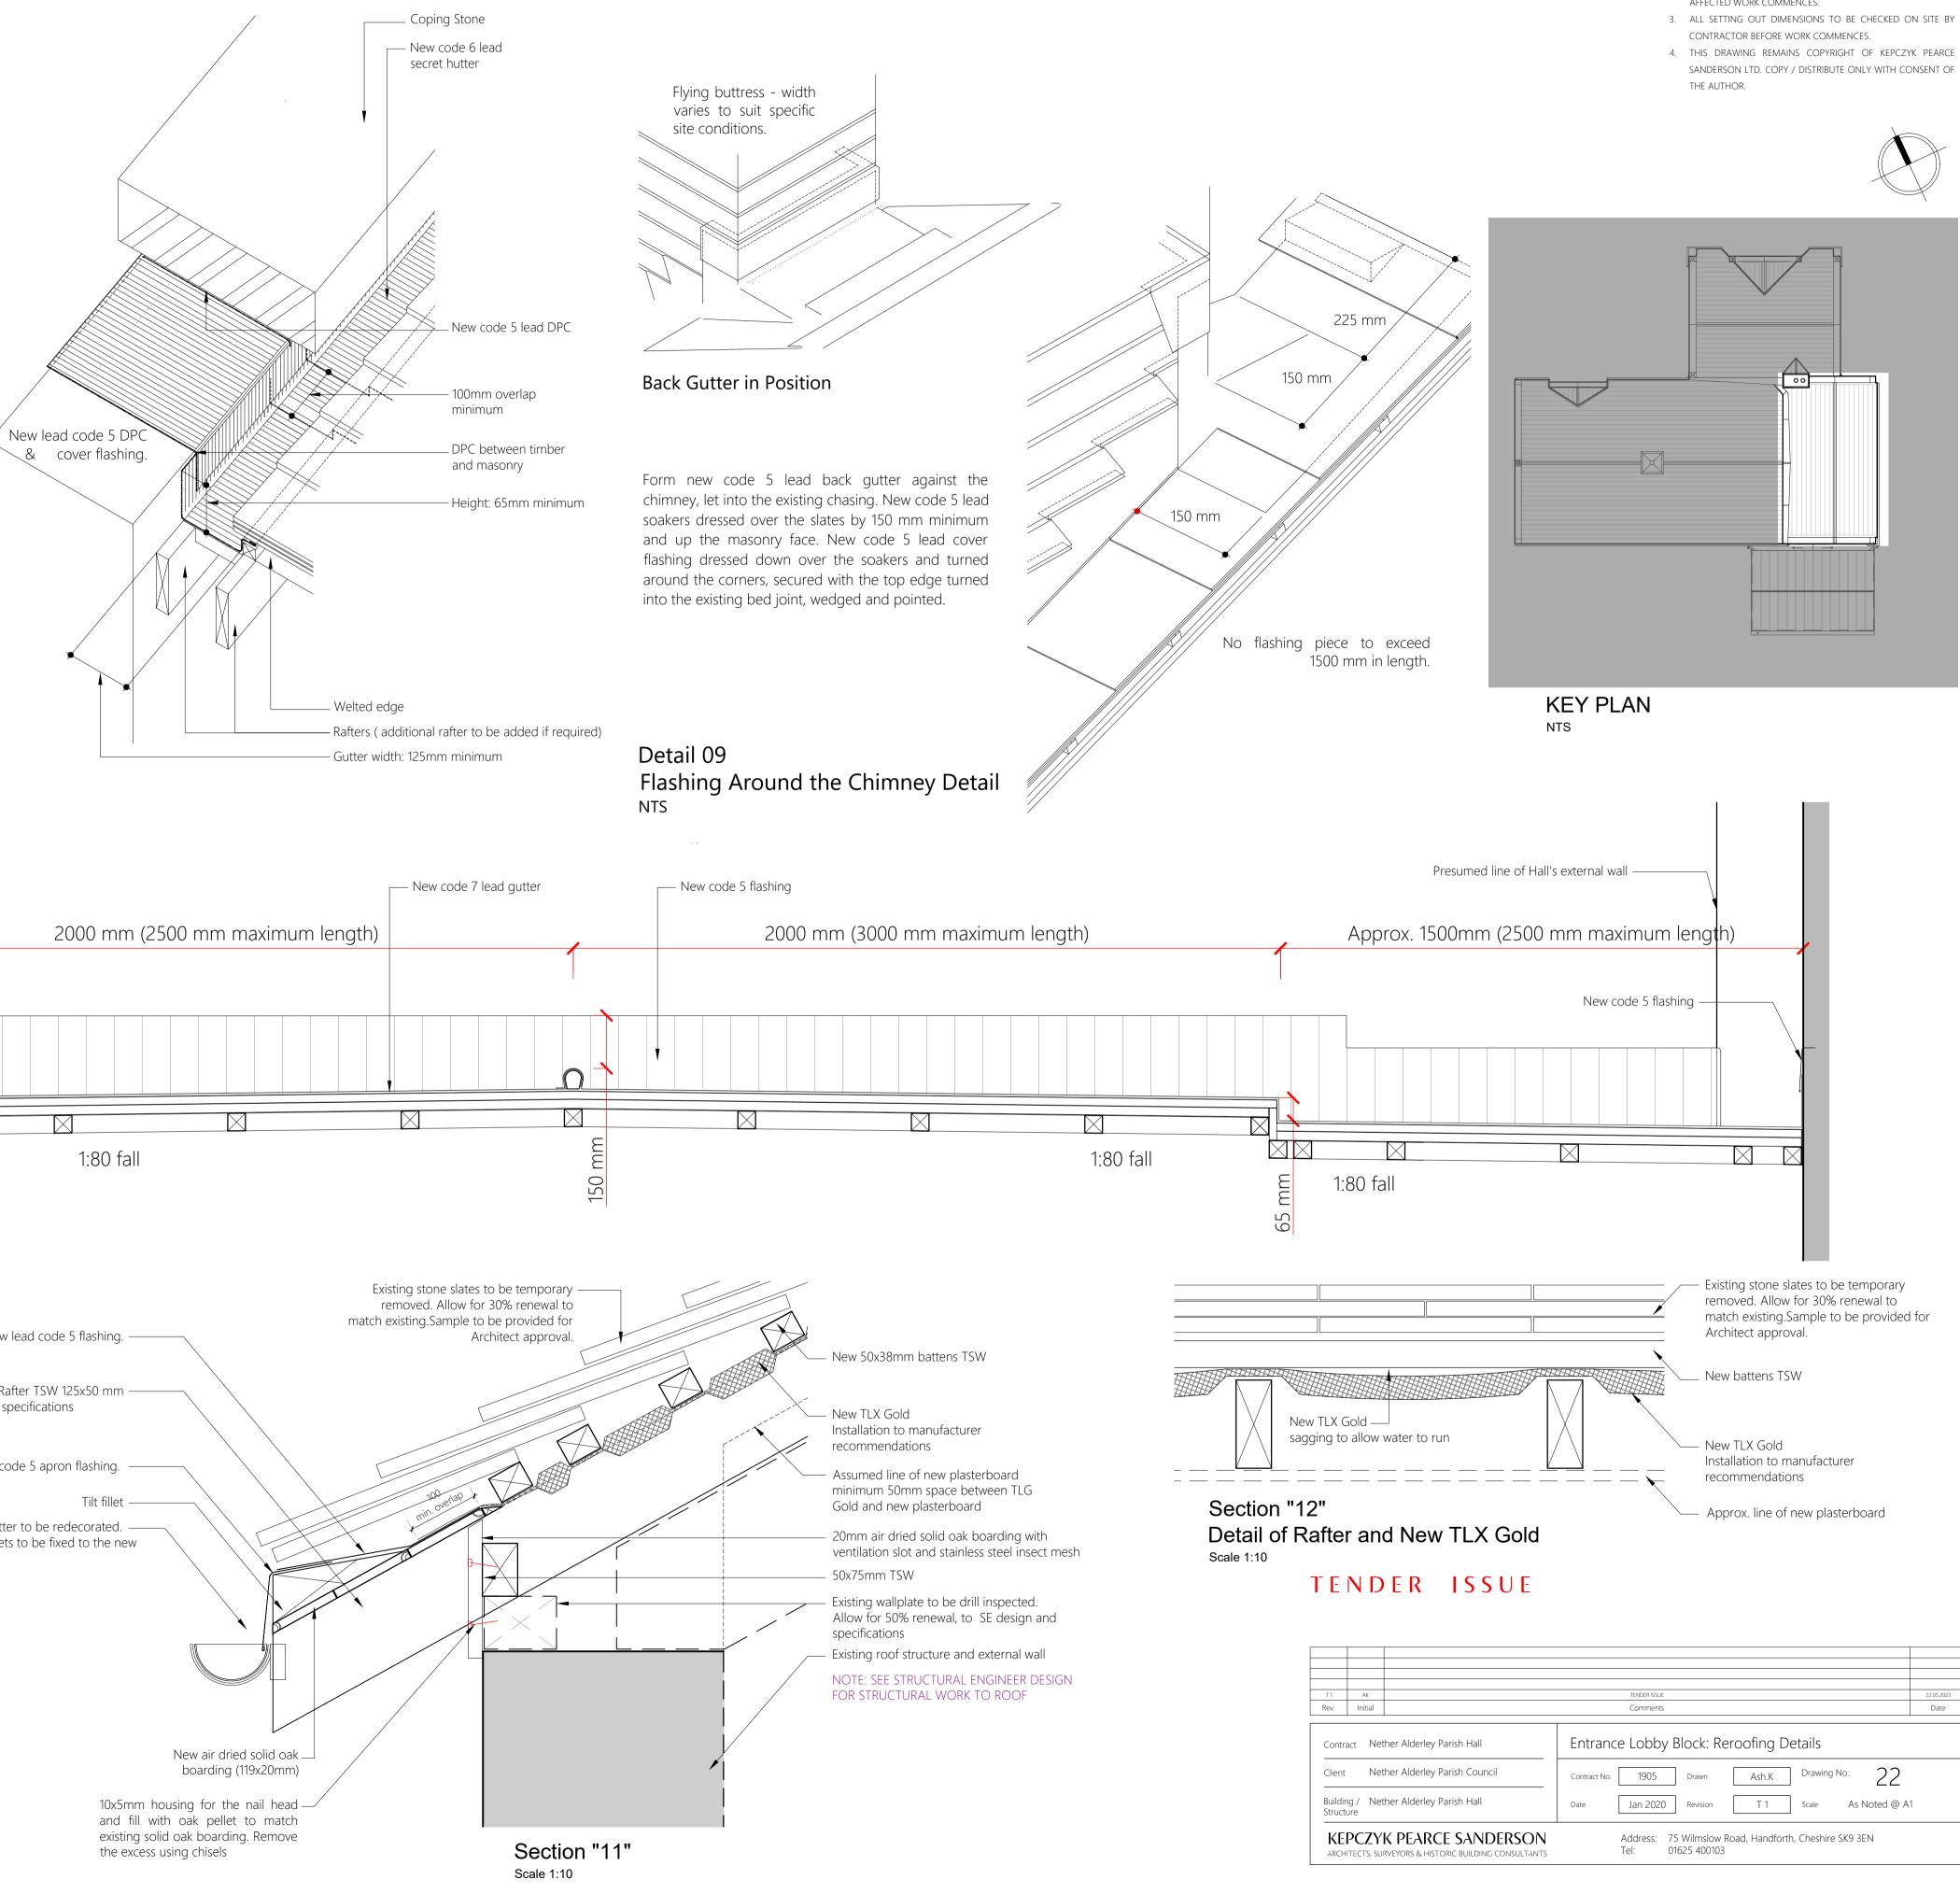

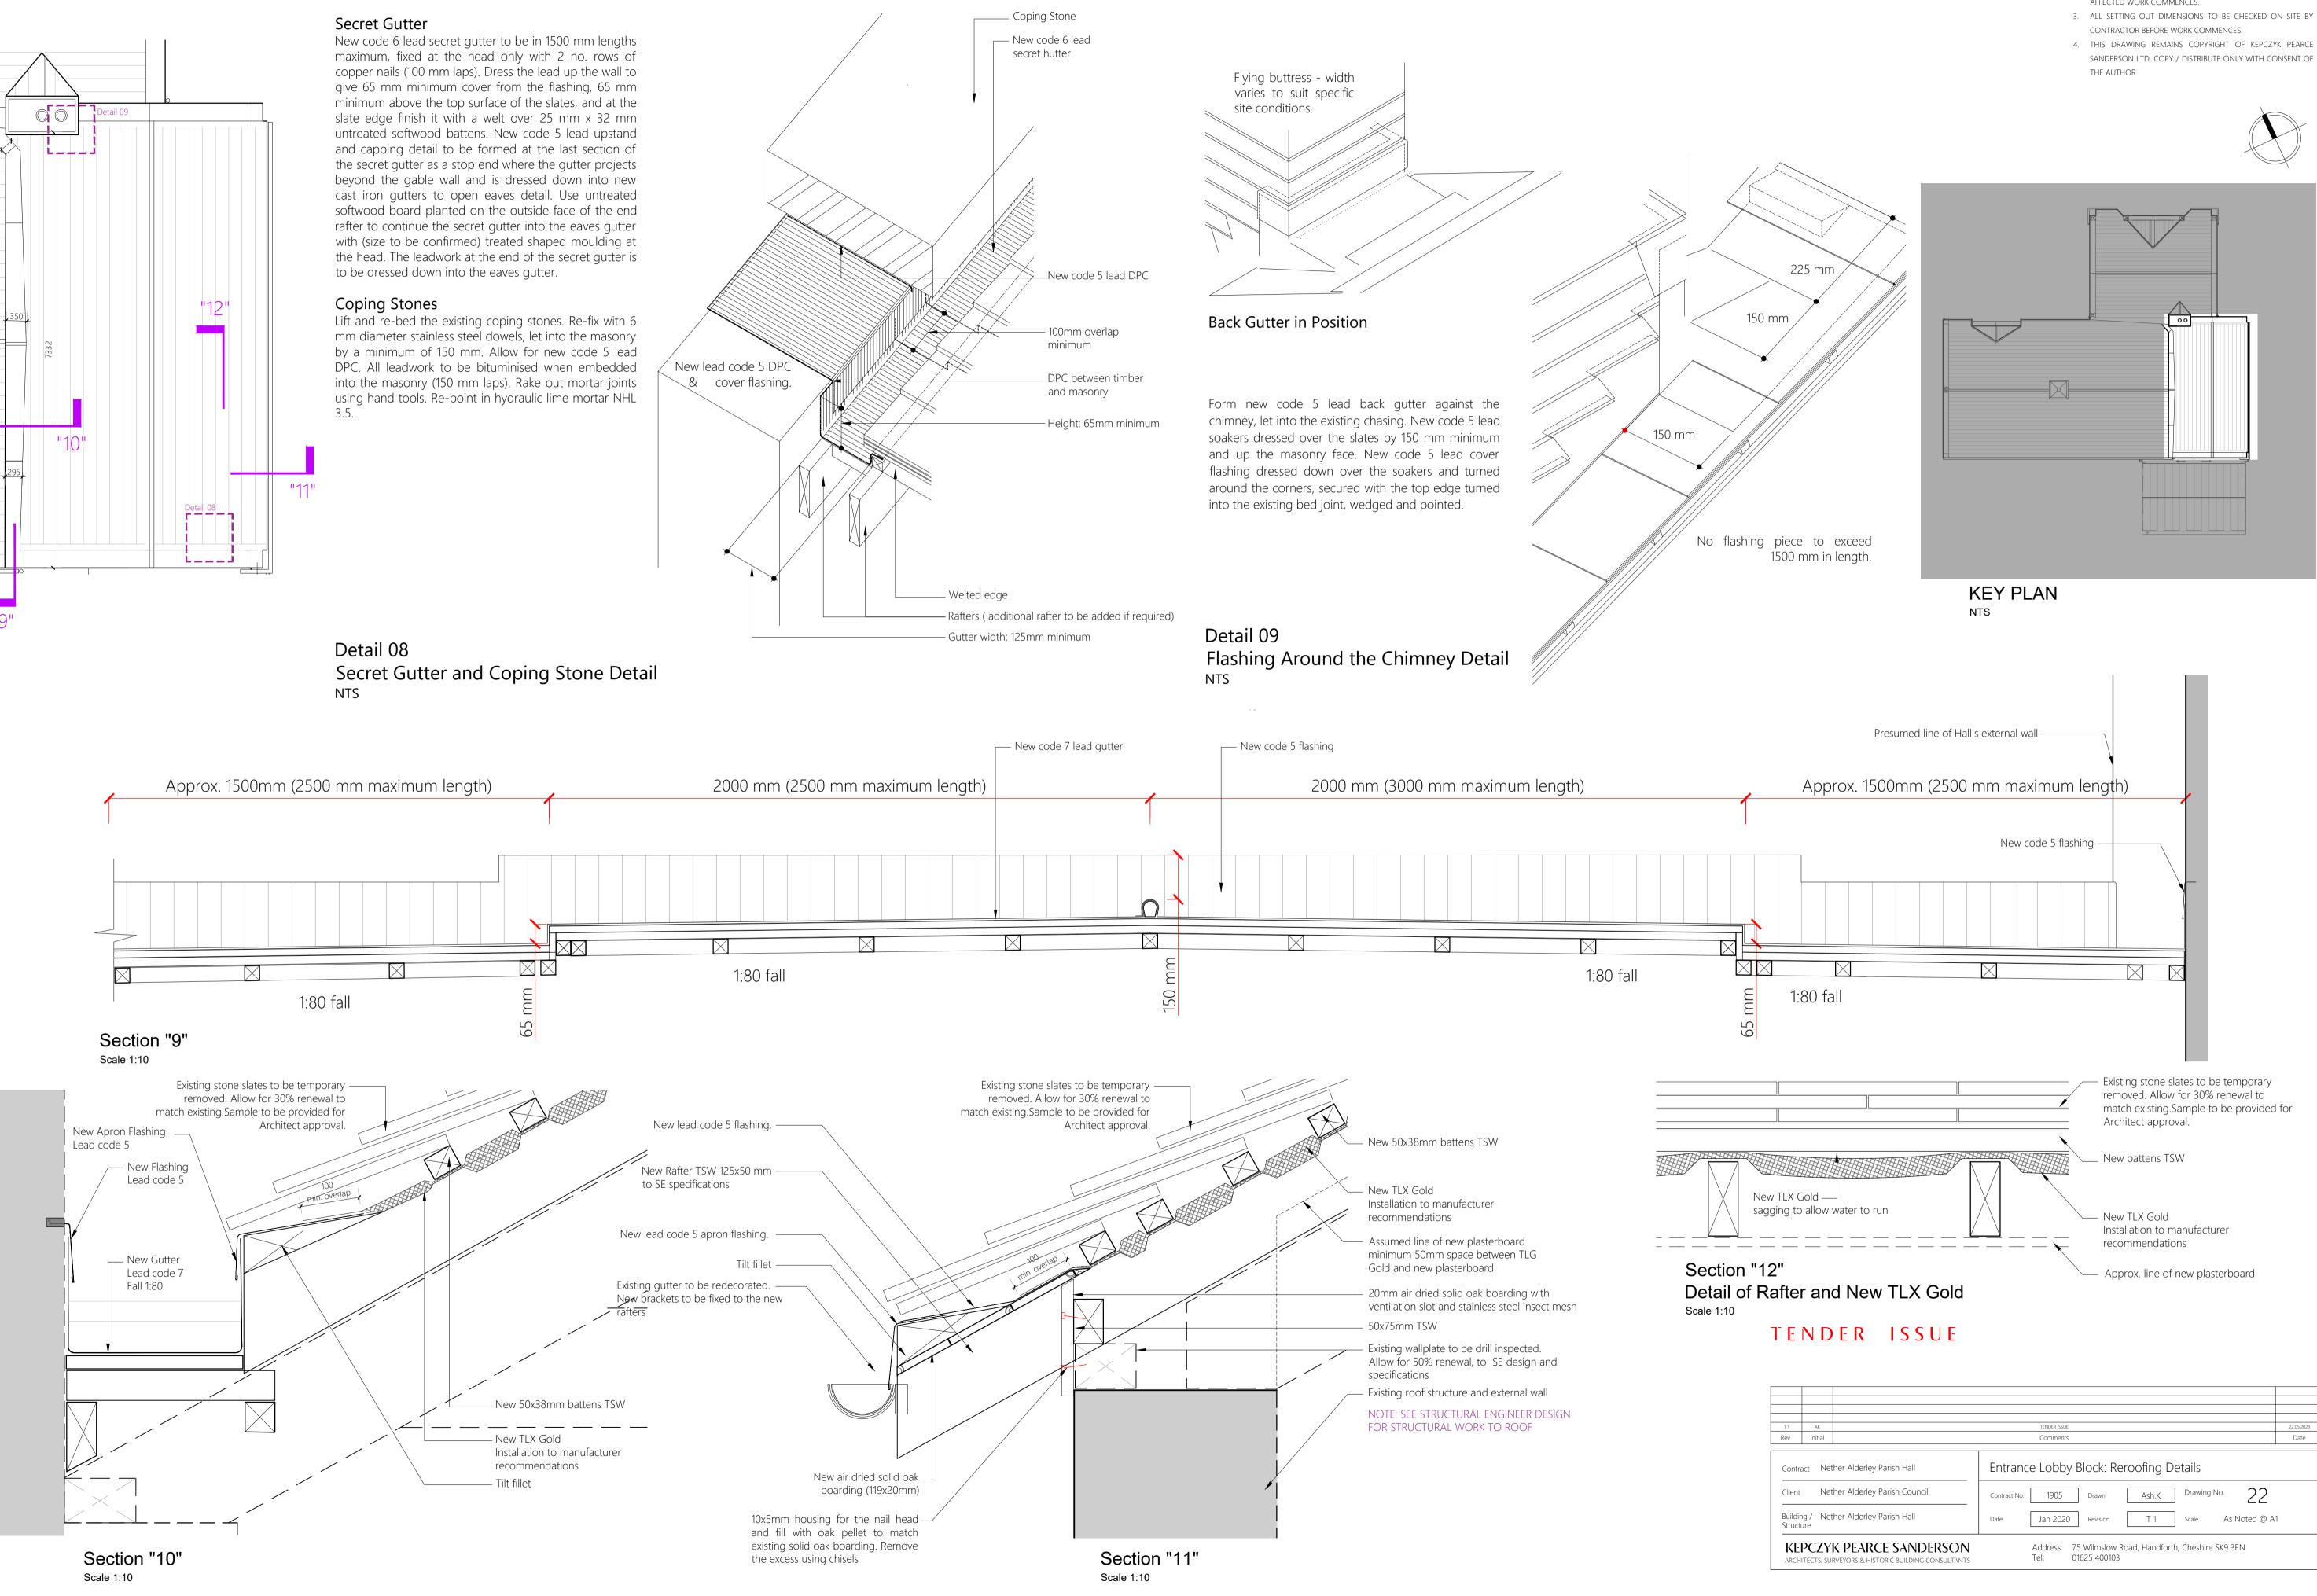

- 1. DO NOT SCALE FROM THIS DRAWING USE FIGURED DIMENSIONS ONLY.
- 2. READ IN CONJUNCTION WITH ALL OTHER CONSULTANTS / SPECIALISTS DRAWINGS, REPORT ANY DISCREPANCIES BEFORE AFFECTED WORK COMMENCES.

