
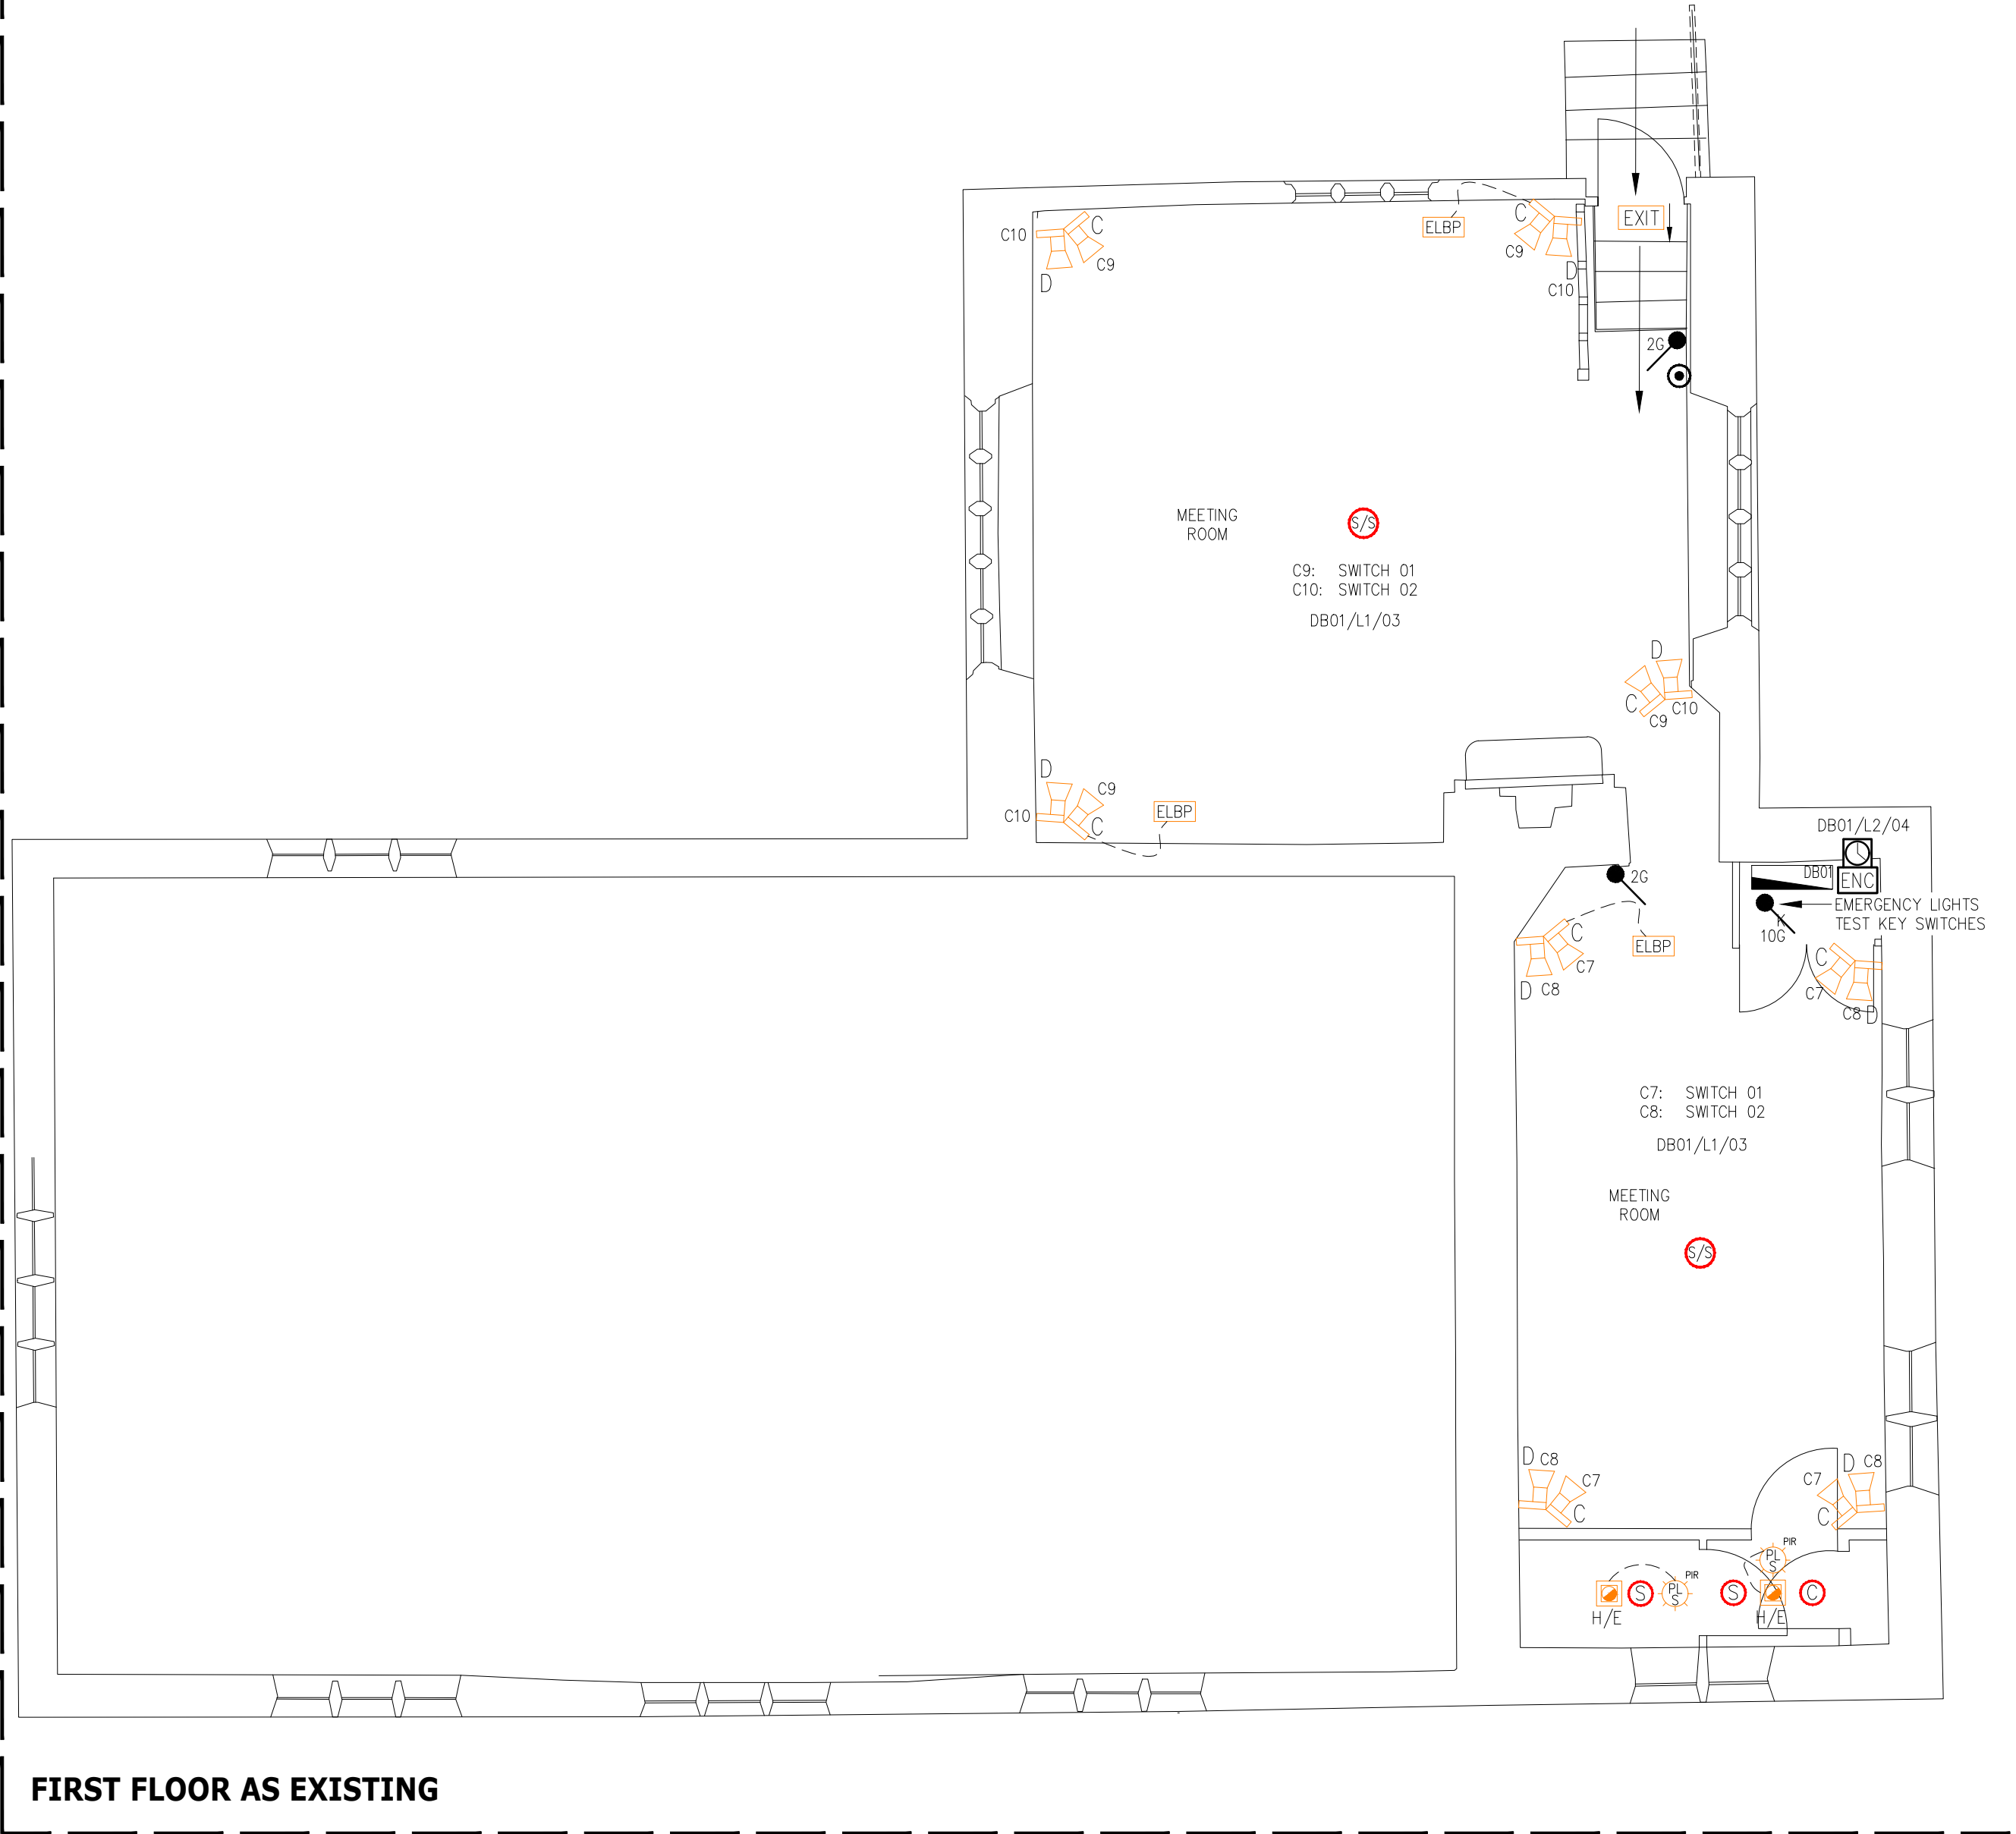


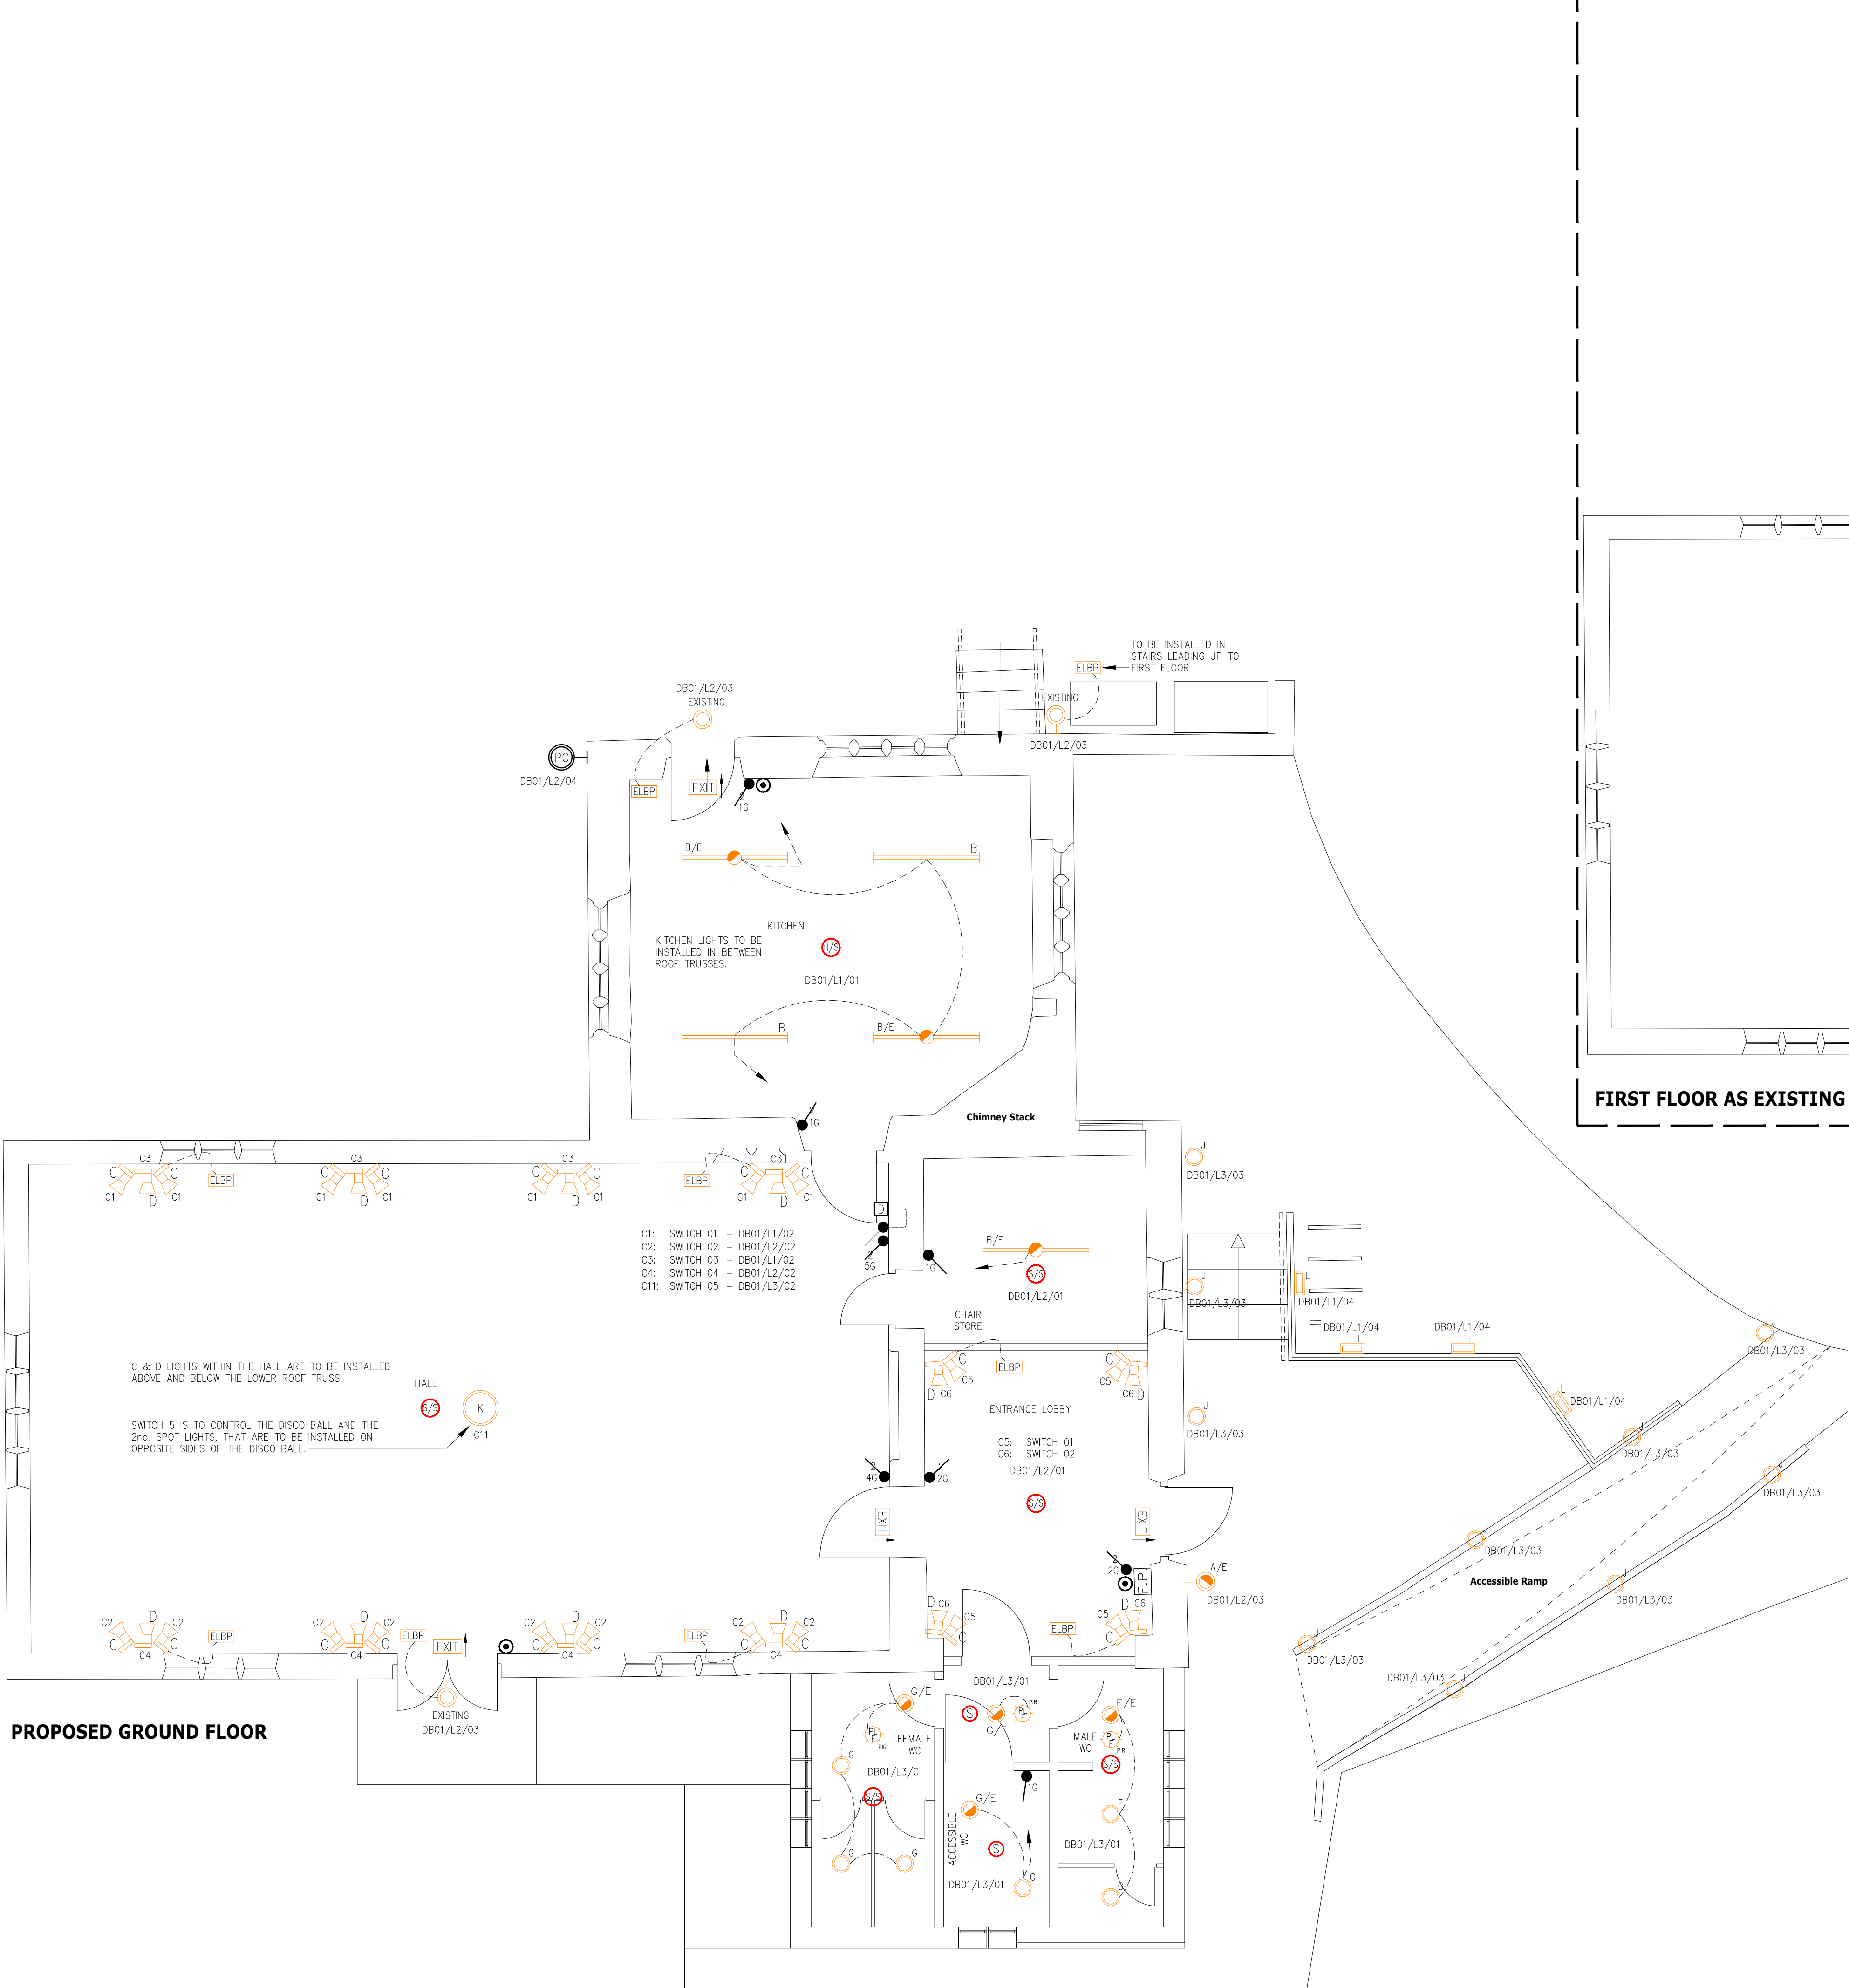

FIRST FLOOR AS EXISTING

revisions
project
NETHER ALDERLEY PARISH HALL
title
PROPOSED LIGHTING & FIRE ALARM INSTALLATIONS
scale 1: 50@A1
date JANUARY 2020
J.R.BOOKMCIBSE
CONSULTING ENGINEERS
M&E BUILDING SERVICES
Matrix Office Park, 10 Eaton Avenue, Buckshaw Village, Chorley, PR7 7NA.
Tel 01772 331790 Fax 01772 458466
drawing no. 102.19.E01
rev. T1

TENDER