



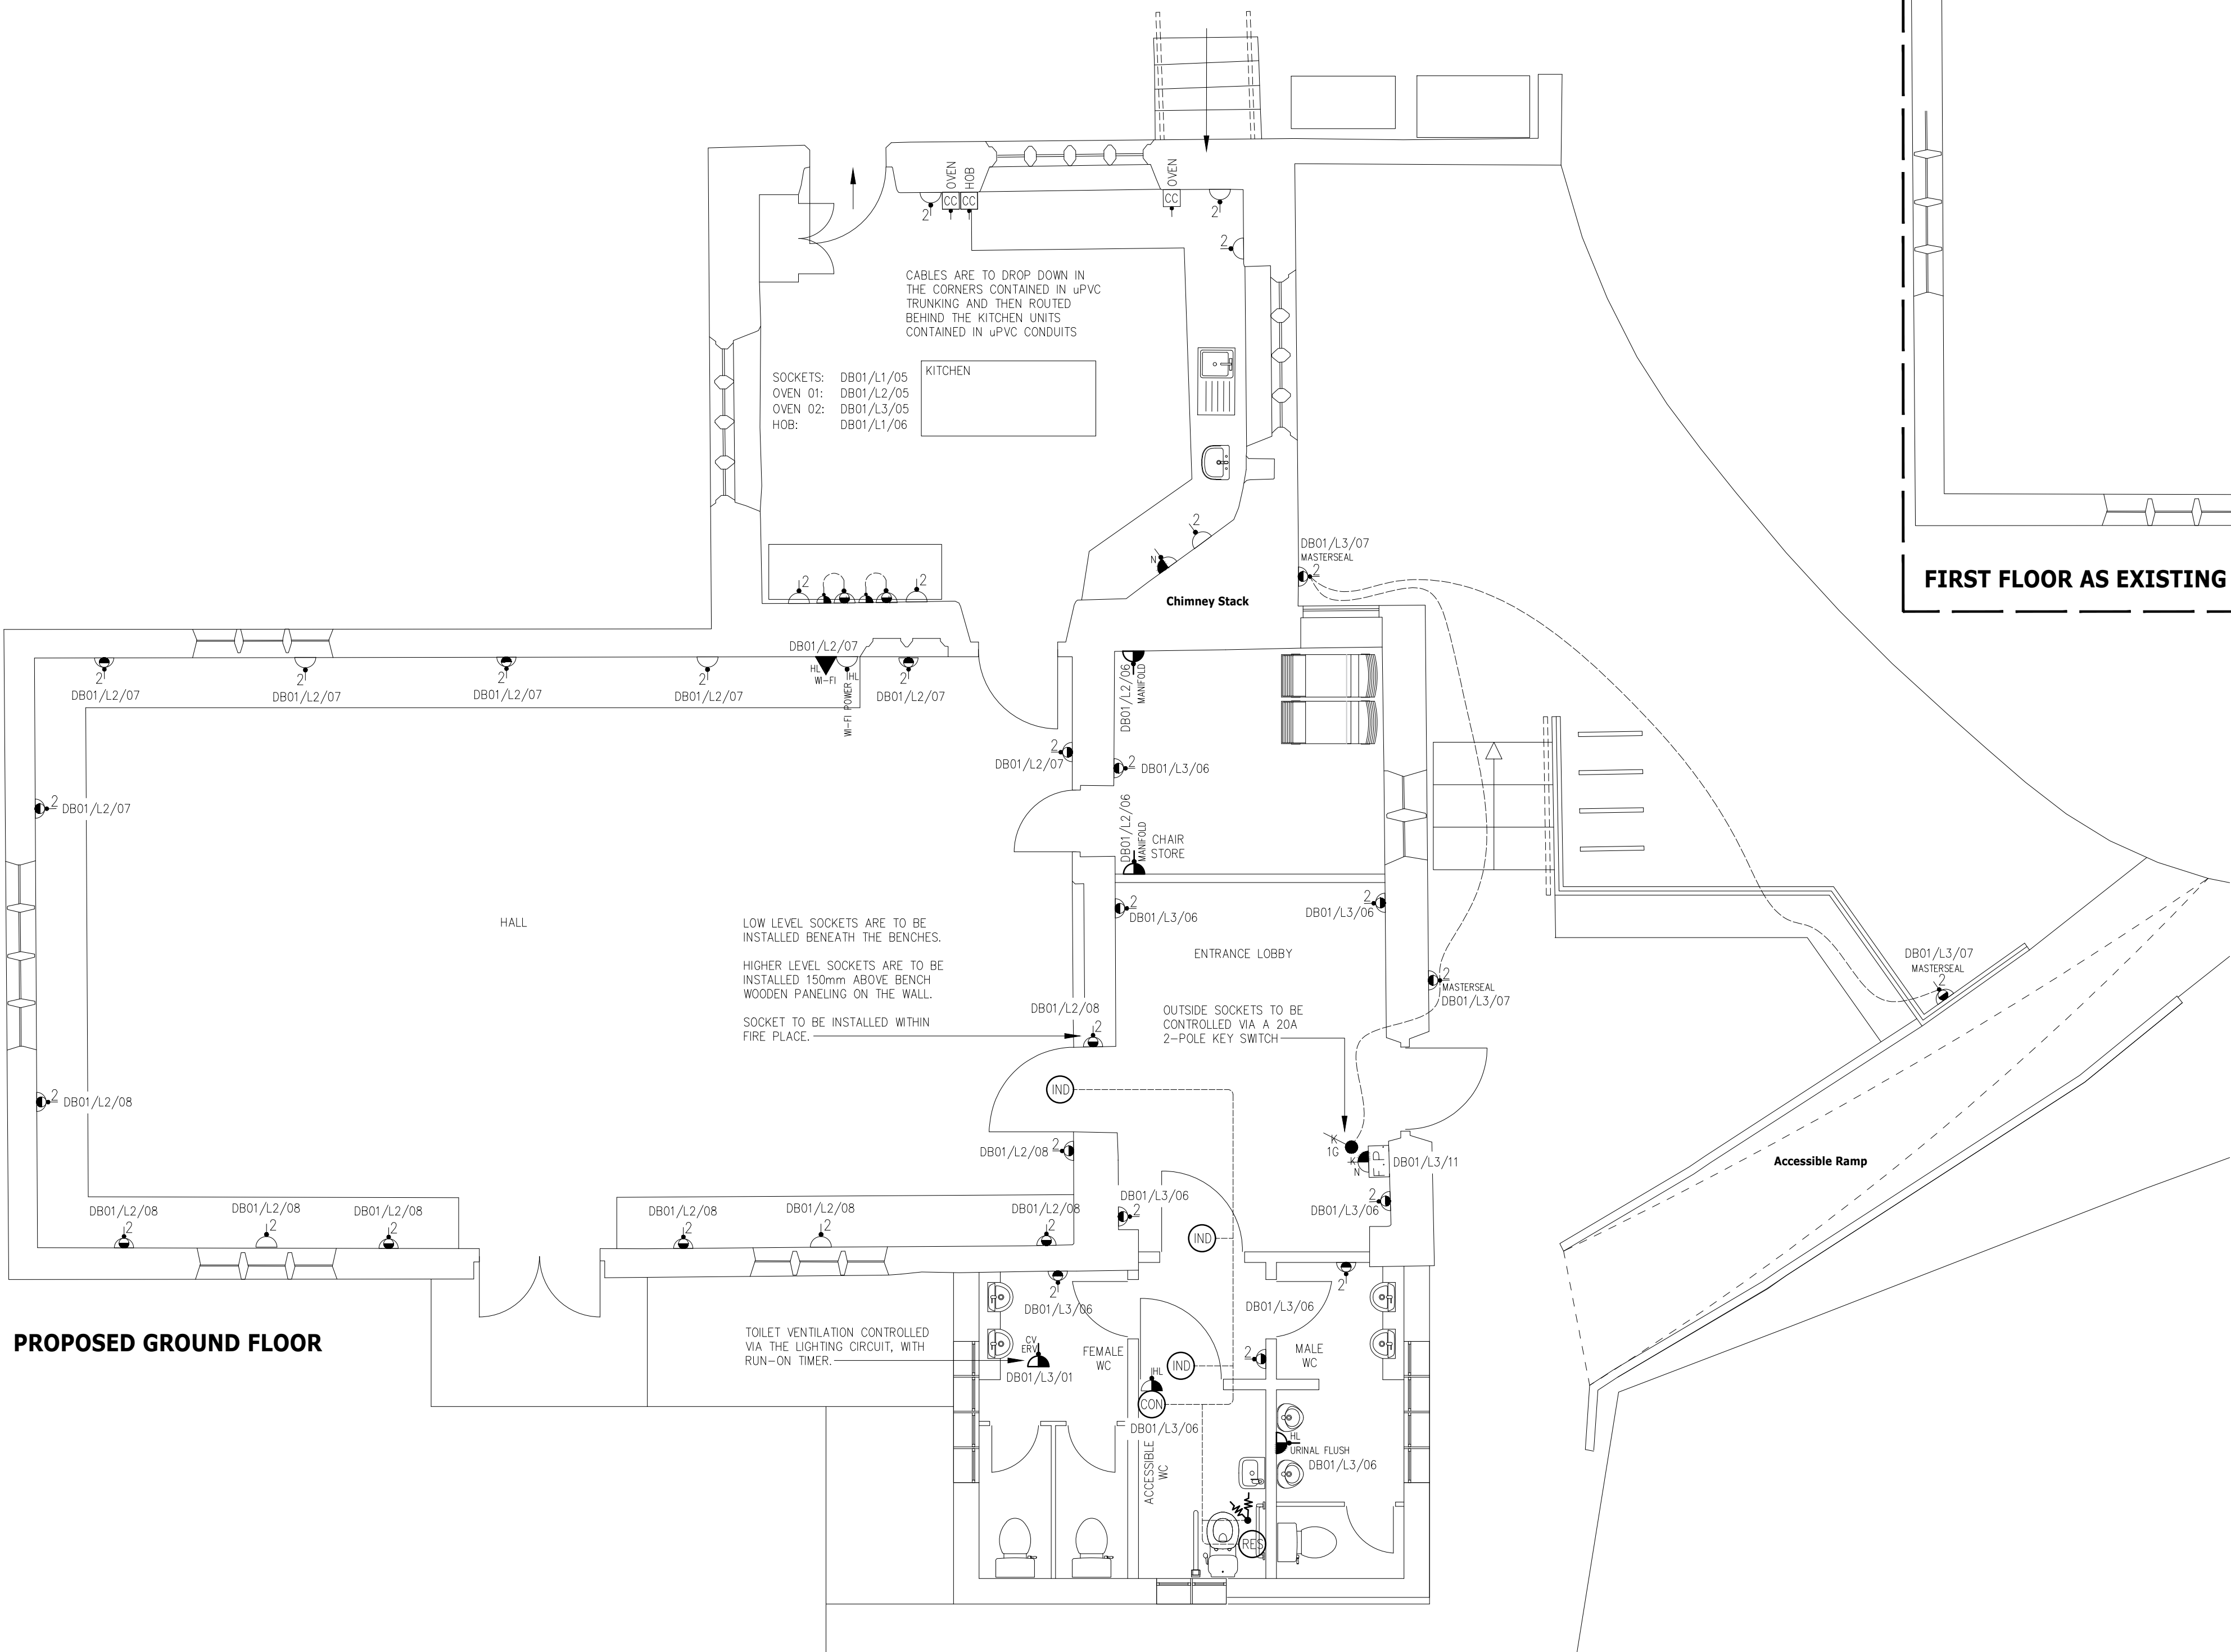

PROPOSED GROUND FLOOR

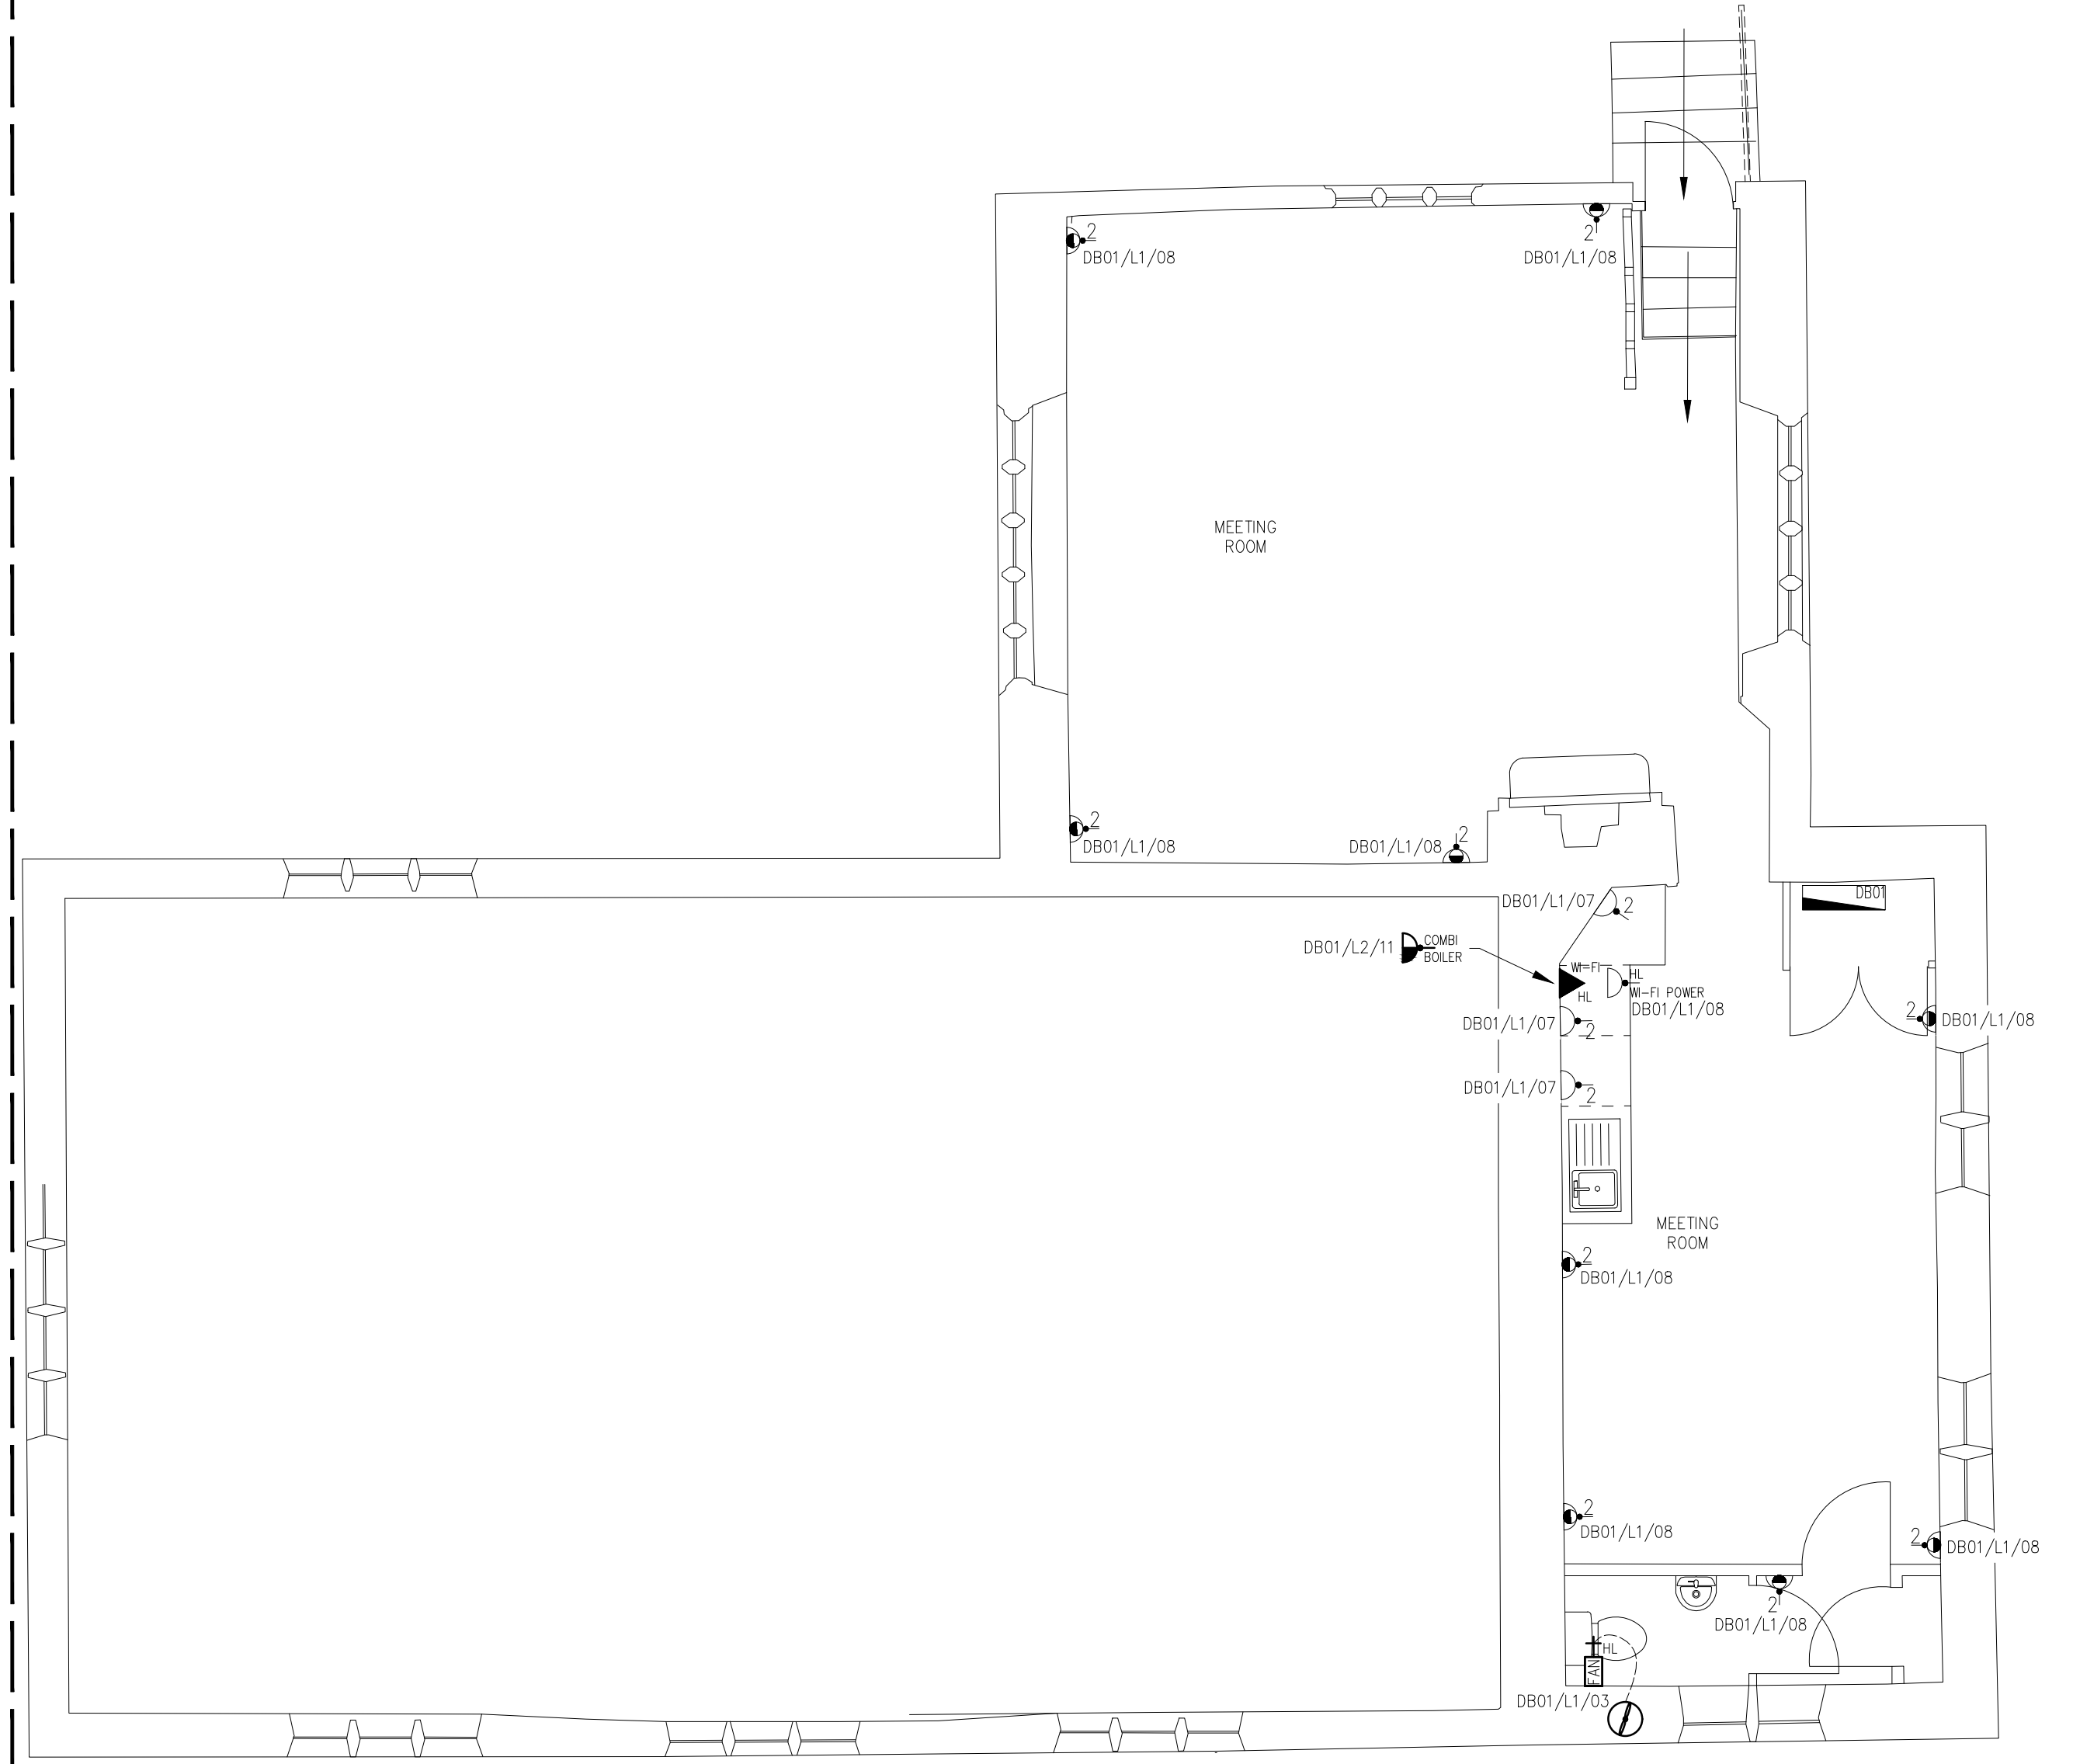

FIRST FLOOR AS EXISTING

revisions
project
NETHER ALDERLEY PARISH HALL

title
PROPOSED POWER & DATA
INSTALLATIONS

scale 1: 50@A1 date JANUARY 2020

J.R.BOOKMCIBSE
CONSULTING ENGINEERS
M&E BUILDING SERVICES

Matrix Office Park, 10 Eaton Avenue, Buckshaw Village,
Chorley, PR7 7NA.
Tel 01772 331790 Fax 01772 458466

drawing no. 102.19.E02 rev. T1

TENDER