



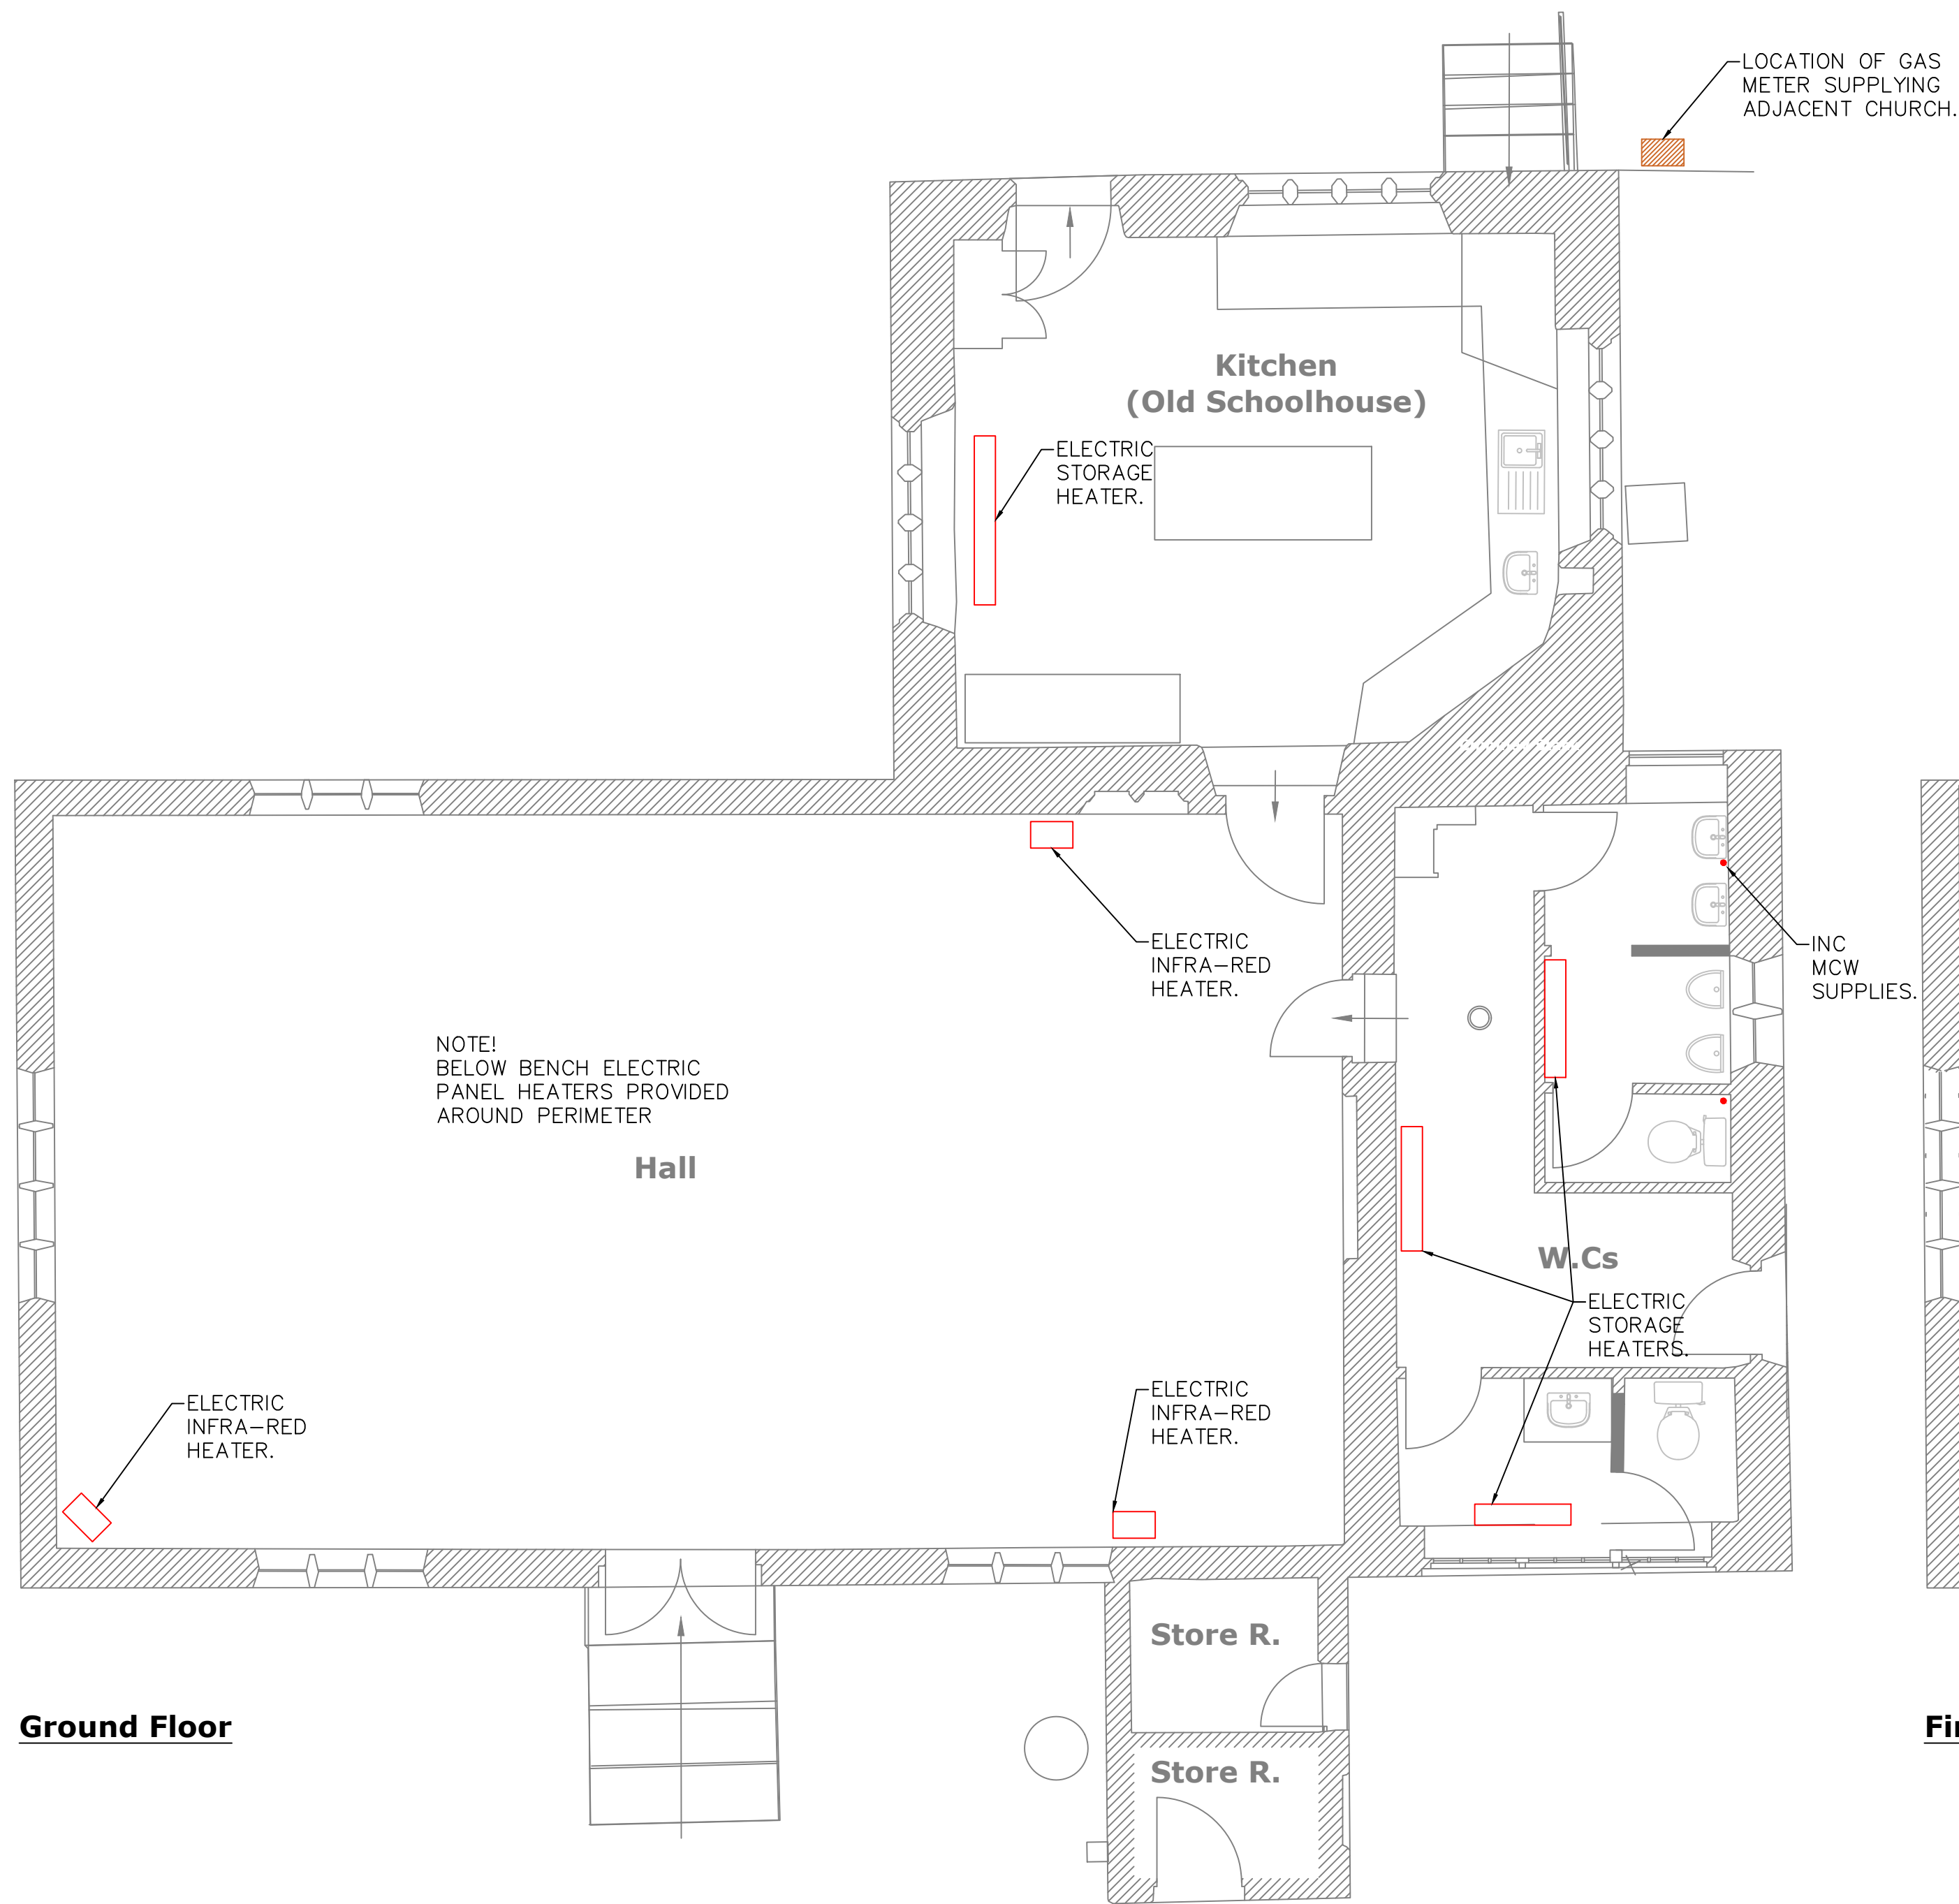

Ground Floor

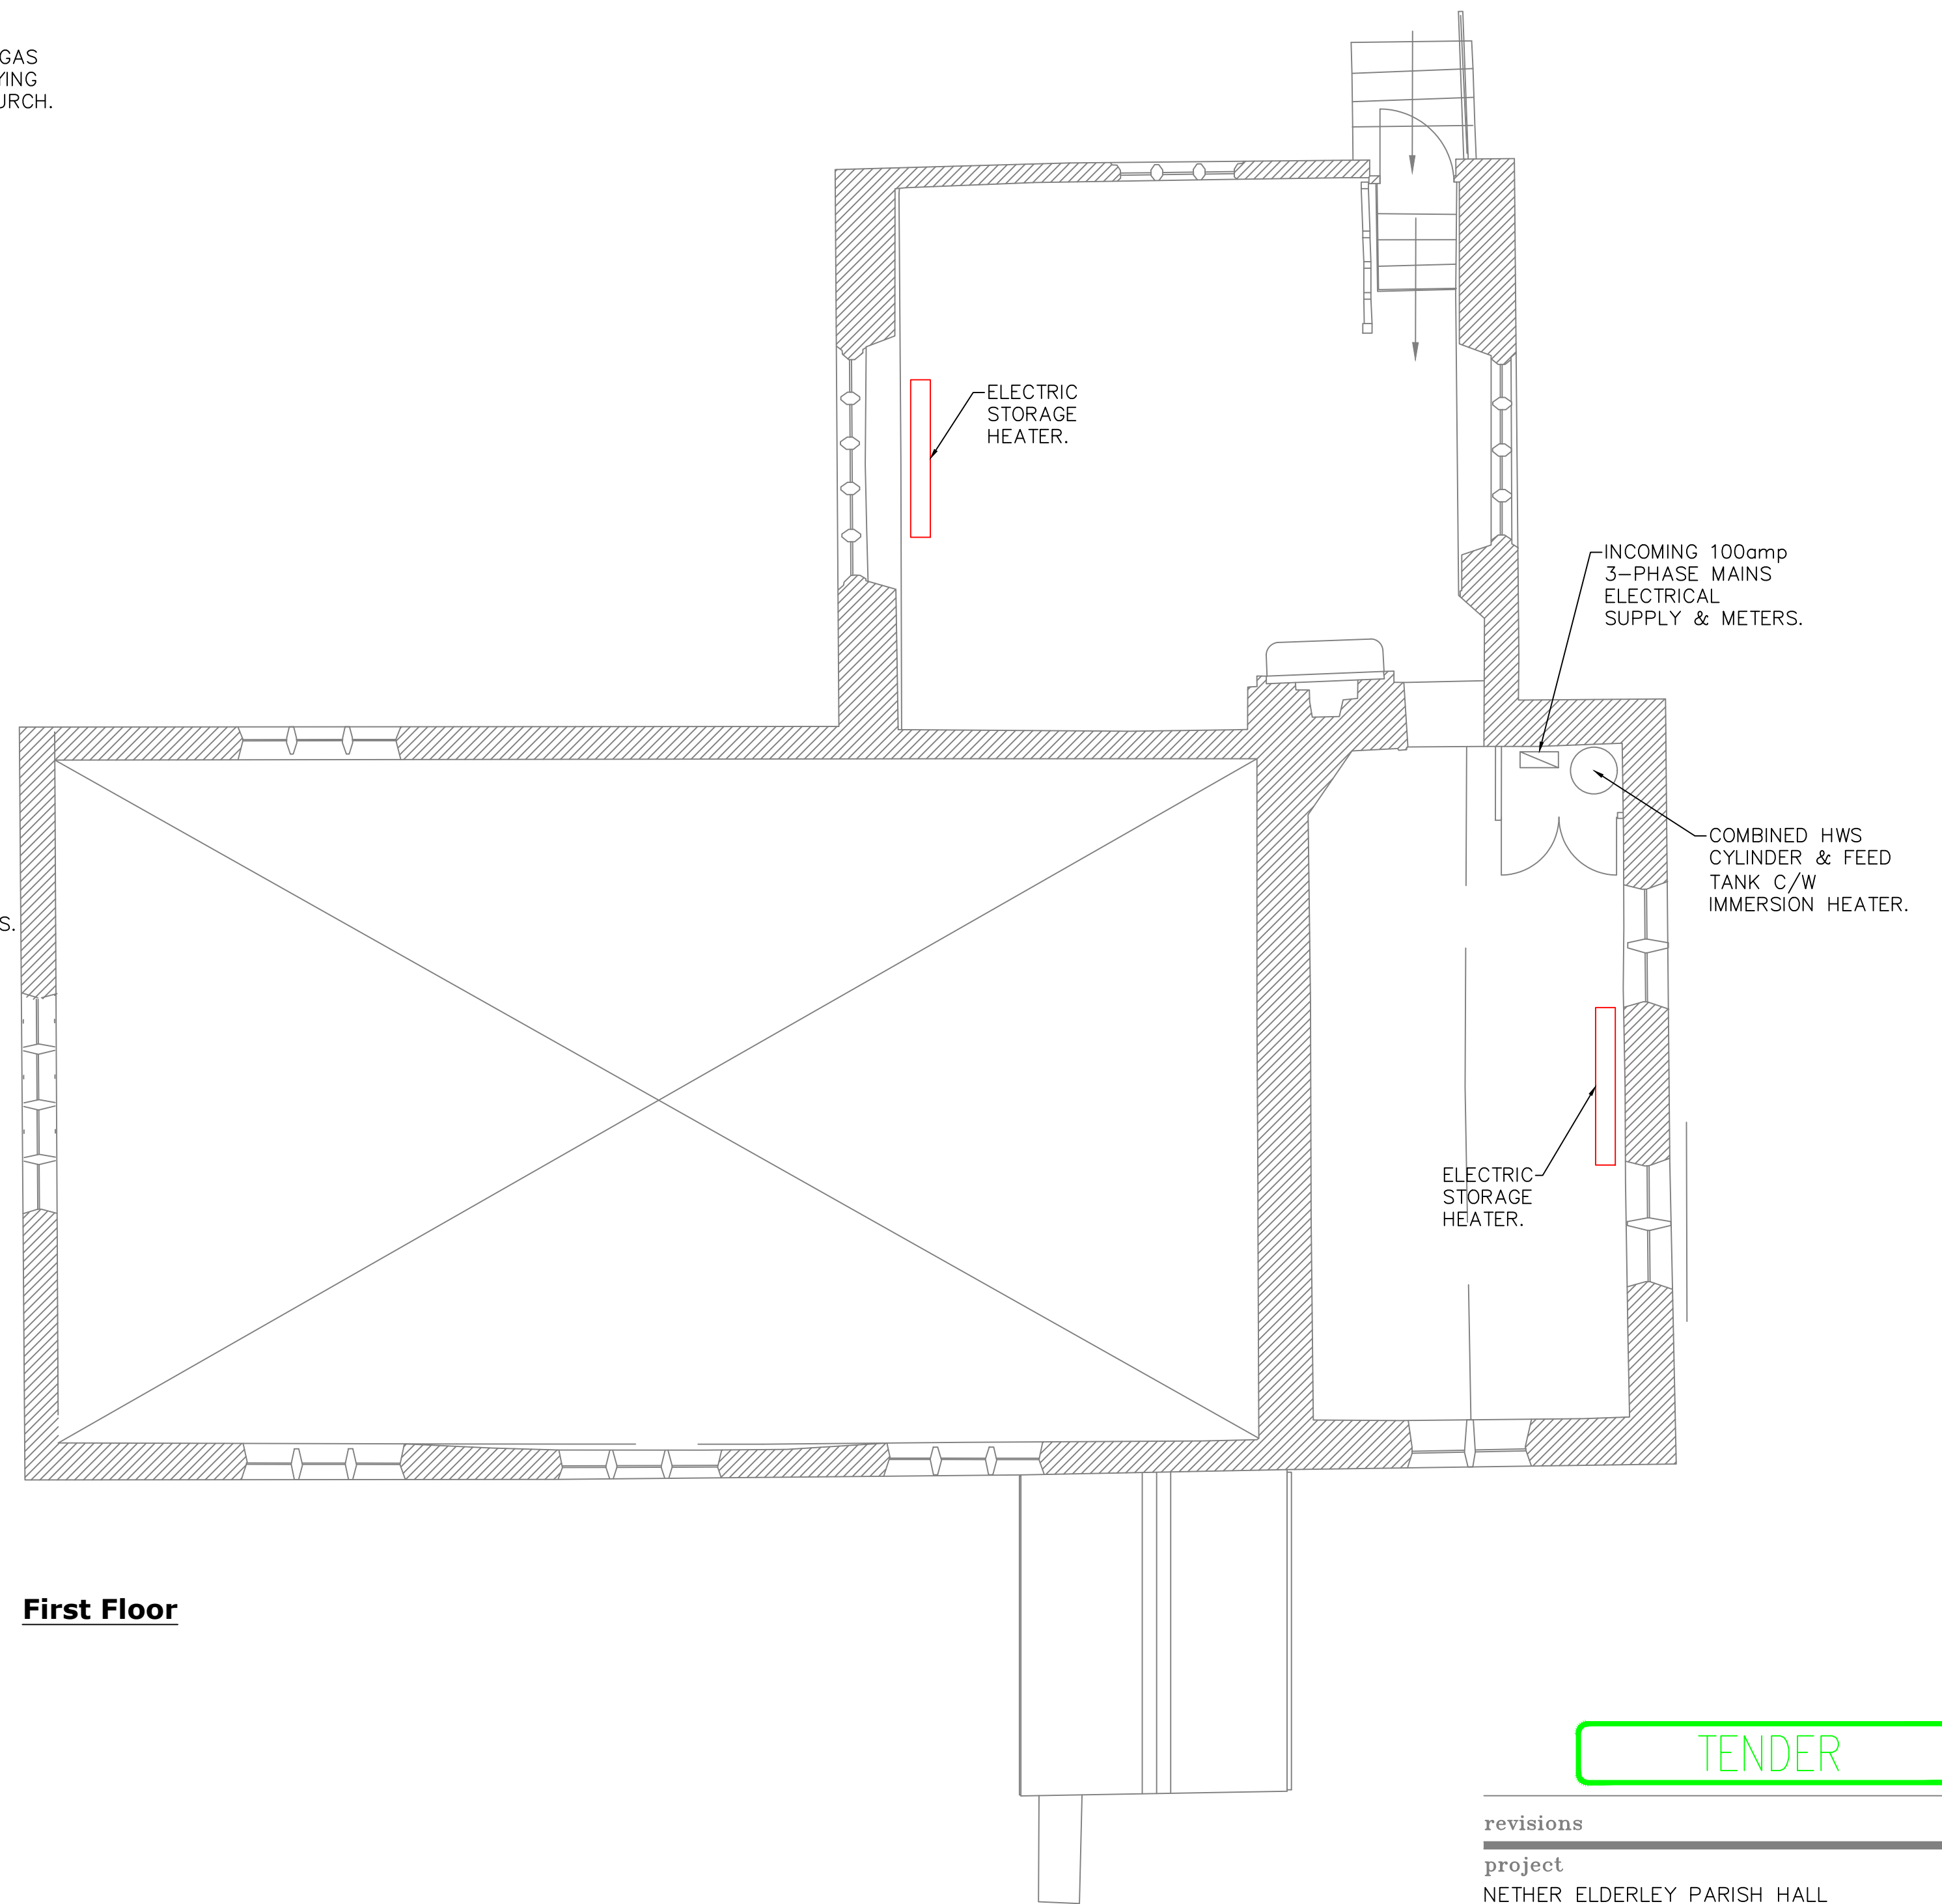

First Floor

TENDER

revisions
project
NETHER ELDERLEY PARISH HALL

title
EXISTING HEATING SERVICES

scale 1: 50@A1 date NOV 2021

J.R. BOOK MCIBSE
CONSULTING ENGINEERS
M&E BUILDING SERVICES
Matrix Office Park, 10 Eaton Avenue, Buckshaw Village,
Chorley. PR7 7NA.
Tel 01772 331790 Fax 01772 458466
drawing no. 102.19.M1 rev.