

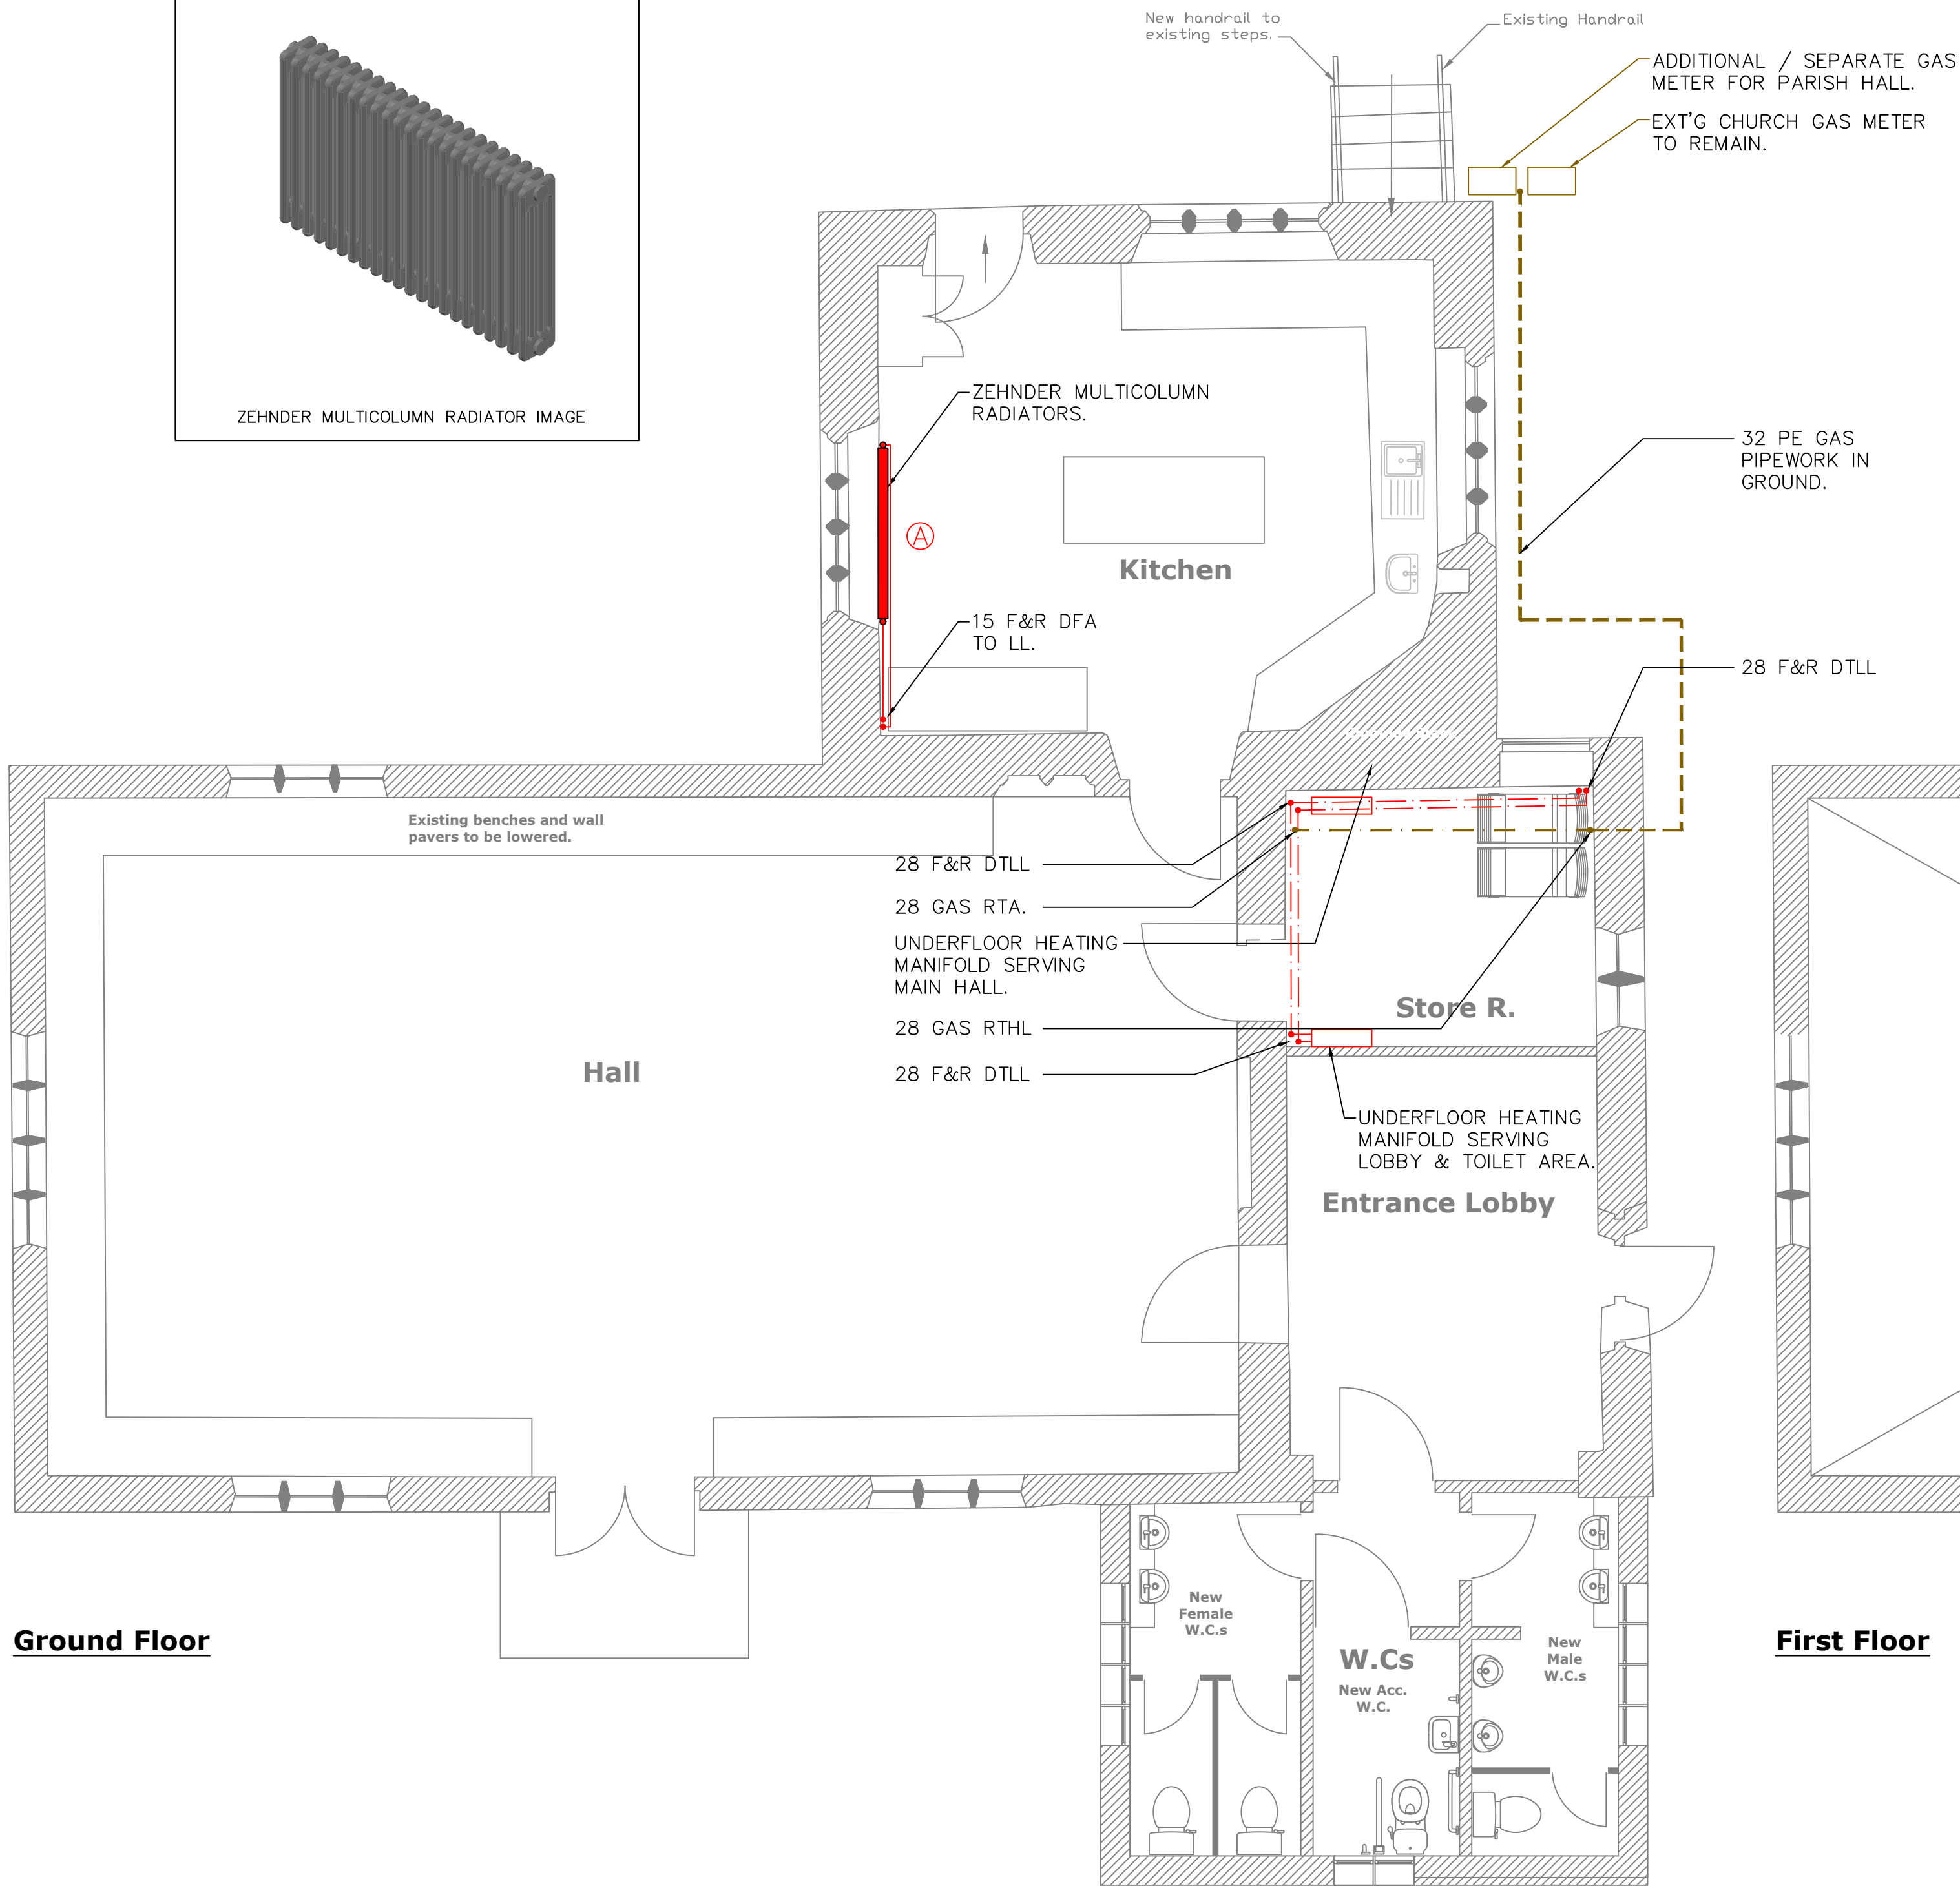


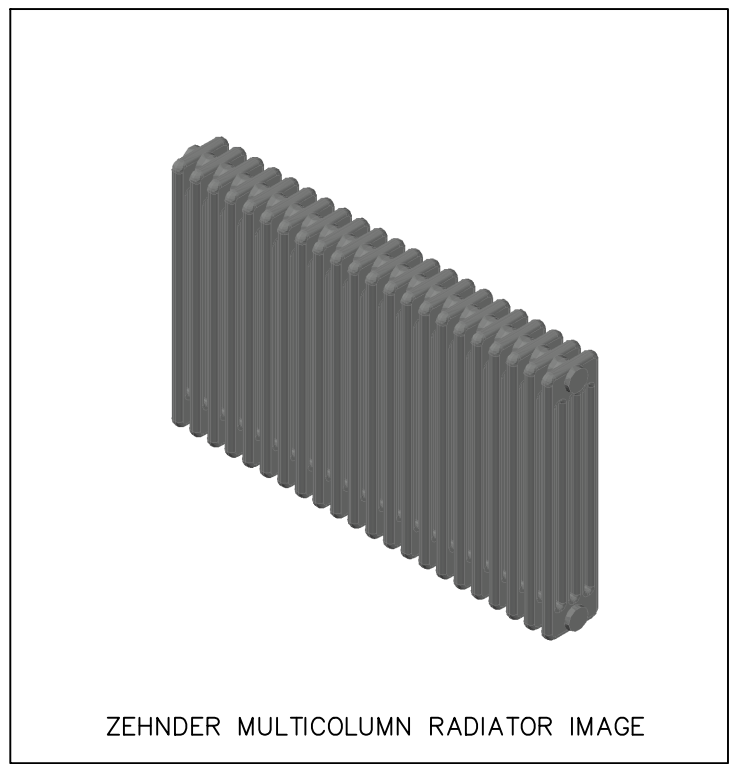

Ground Floor

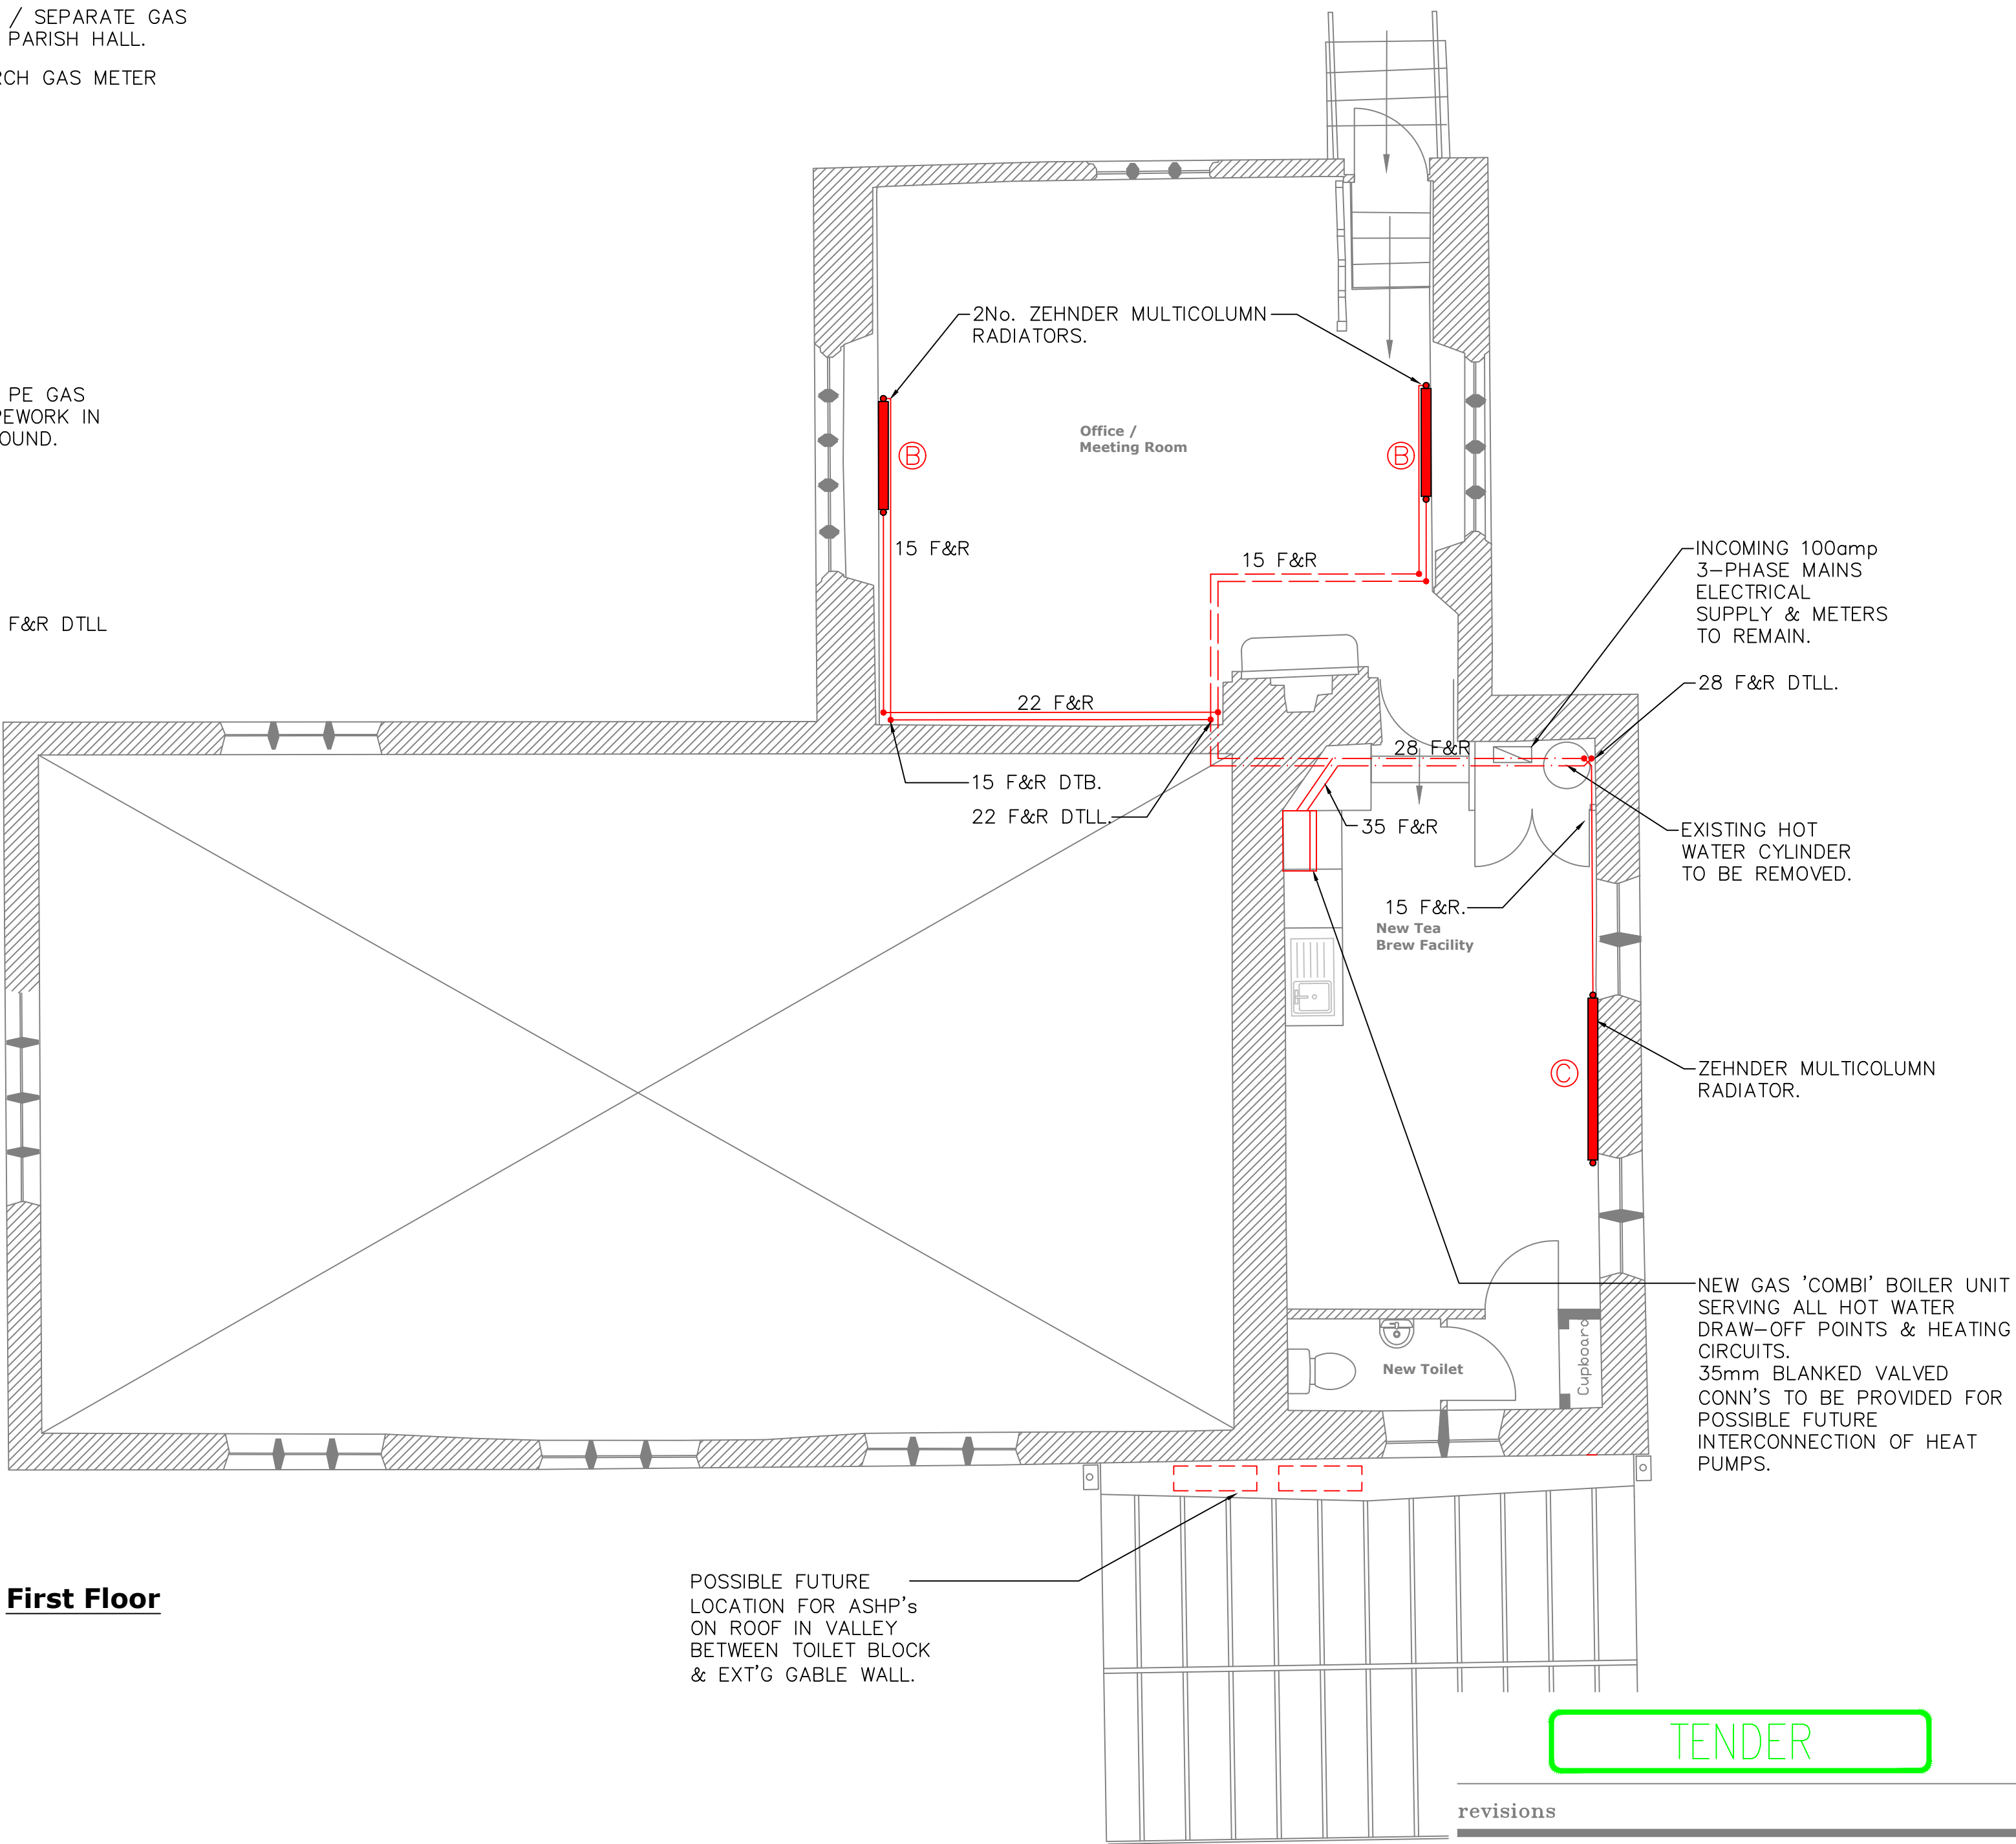

First Floor

TENDER

revisions
project
NETHER ELDERLEY PARISH HALL

title
PROPOSED HEATING SERVICES.

scale 1: 50@A1 date NOV 2021

J.R. BOOK MCIBSE
CONSULTING ENGINEERS
M&E BUILDING SERVICES

Matrix Office Park, 10 Eaton Avenue, Buckshaw Village,
Chorley. PR7 7NA.
Tel 01772 331790 Fax 01772 458466

drawing no. 102.19.M2 rev.T1

ZEHNDER RADIATOR SCHEDULE					
REF	HEIGHT	COLUMNS	SECTIONS	LENGTH	CONN'S
A	600	4	38	1748mm	15mm TBOE c/w TRV & LSV
B	600	4	24	1104mm	15mm TBOE c/w TRV & LSV
C	600	4	36	1656mm	15mm TBOE c/w TRV & LSV